




Existing Location Plan 1:1250 @ A1

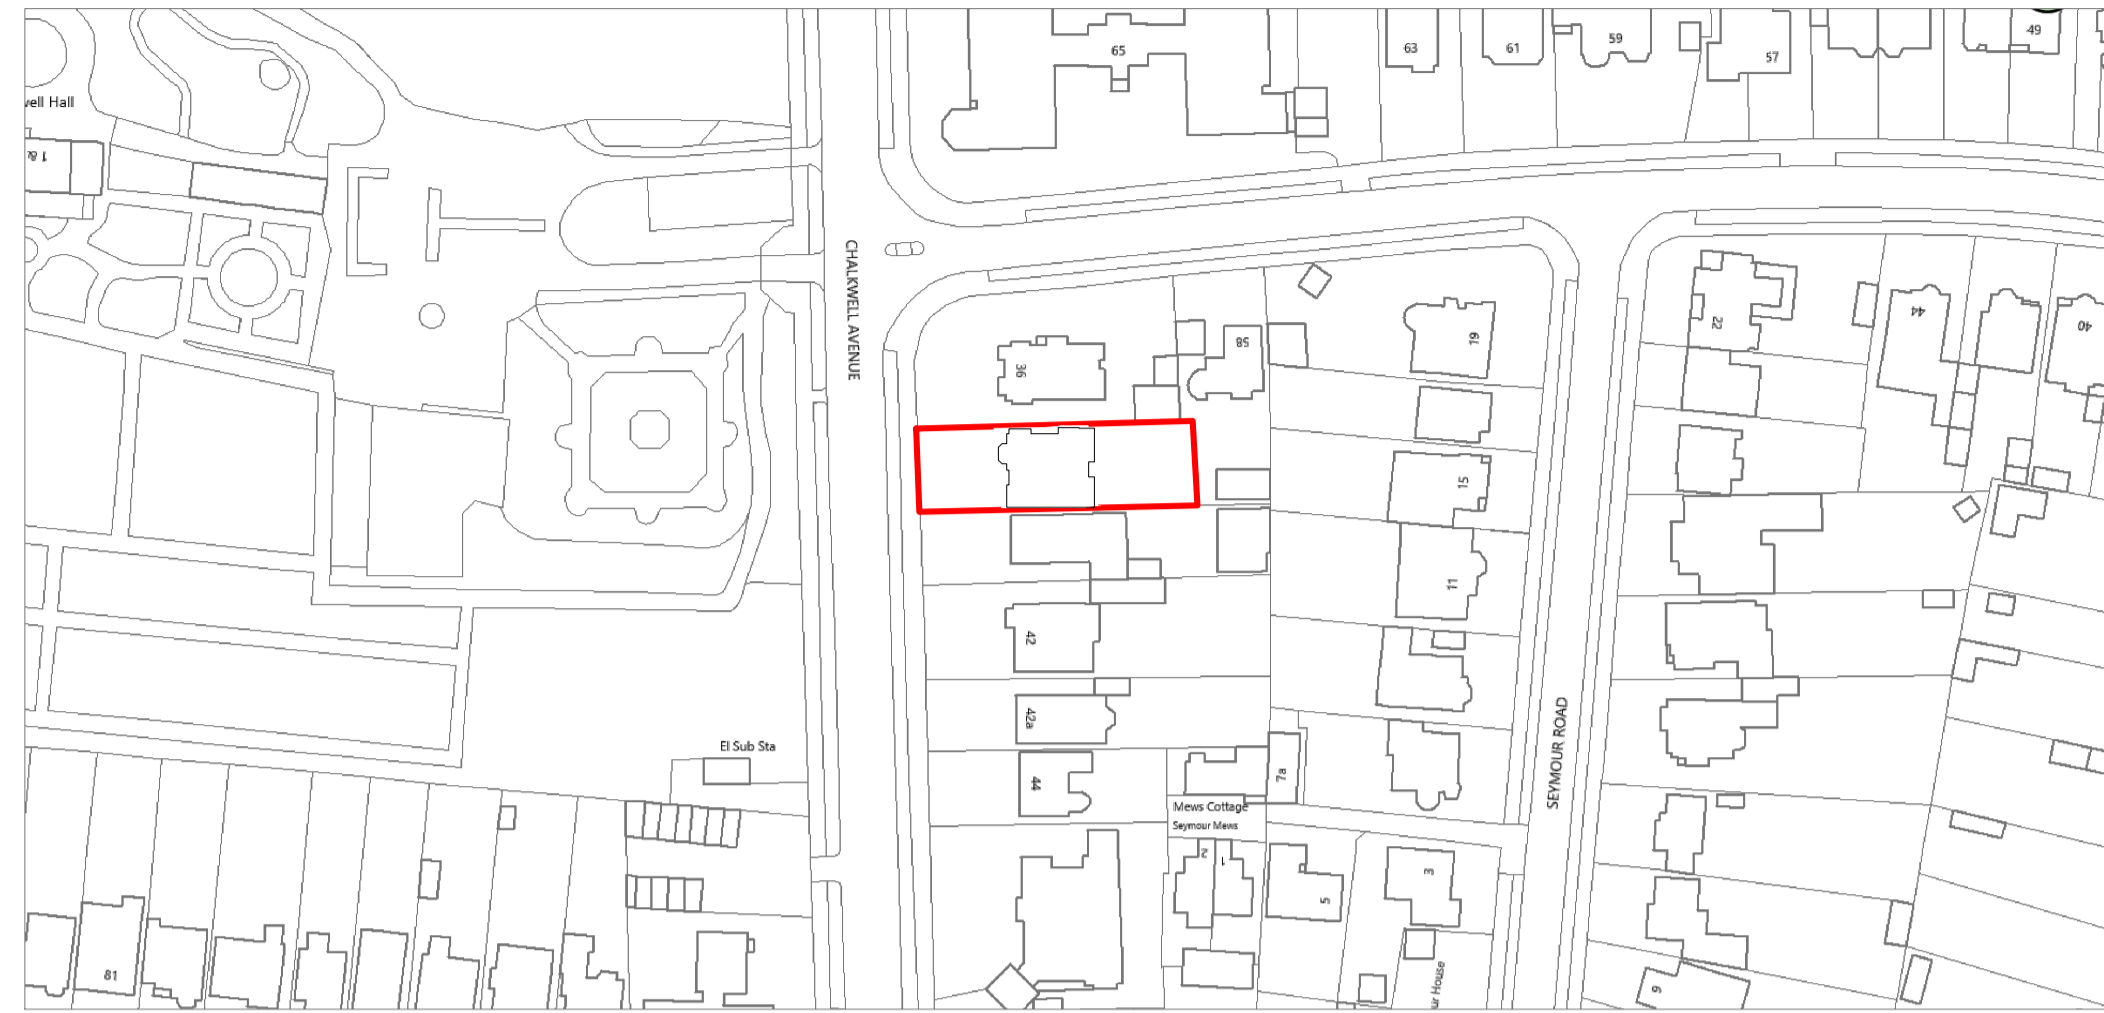

Proposed Location Plan 1:1250 @ A1

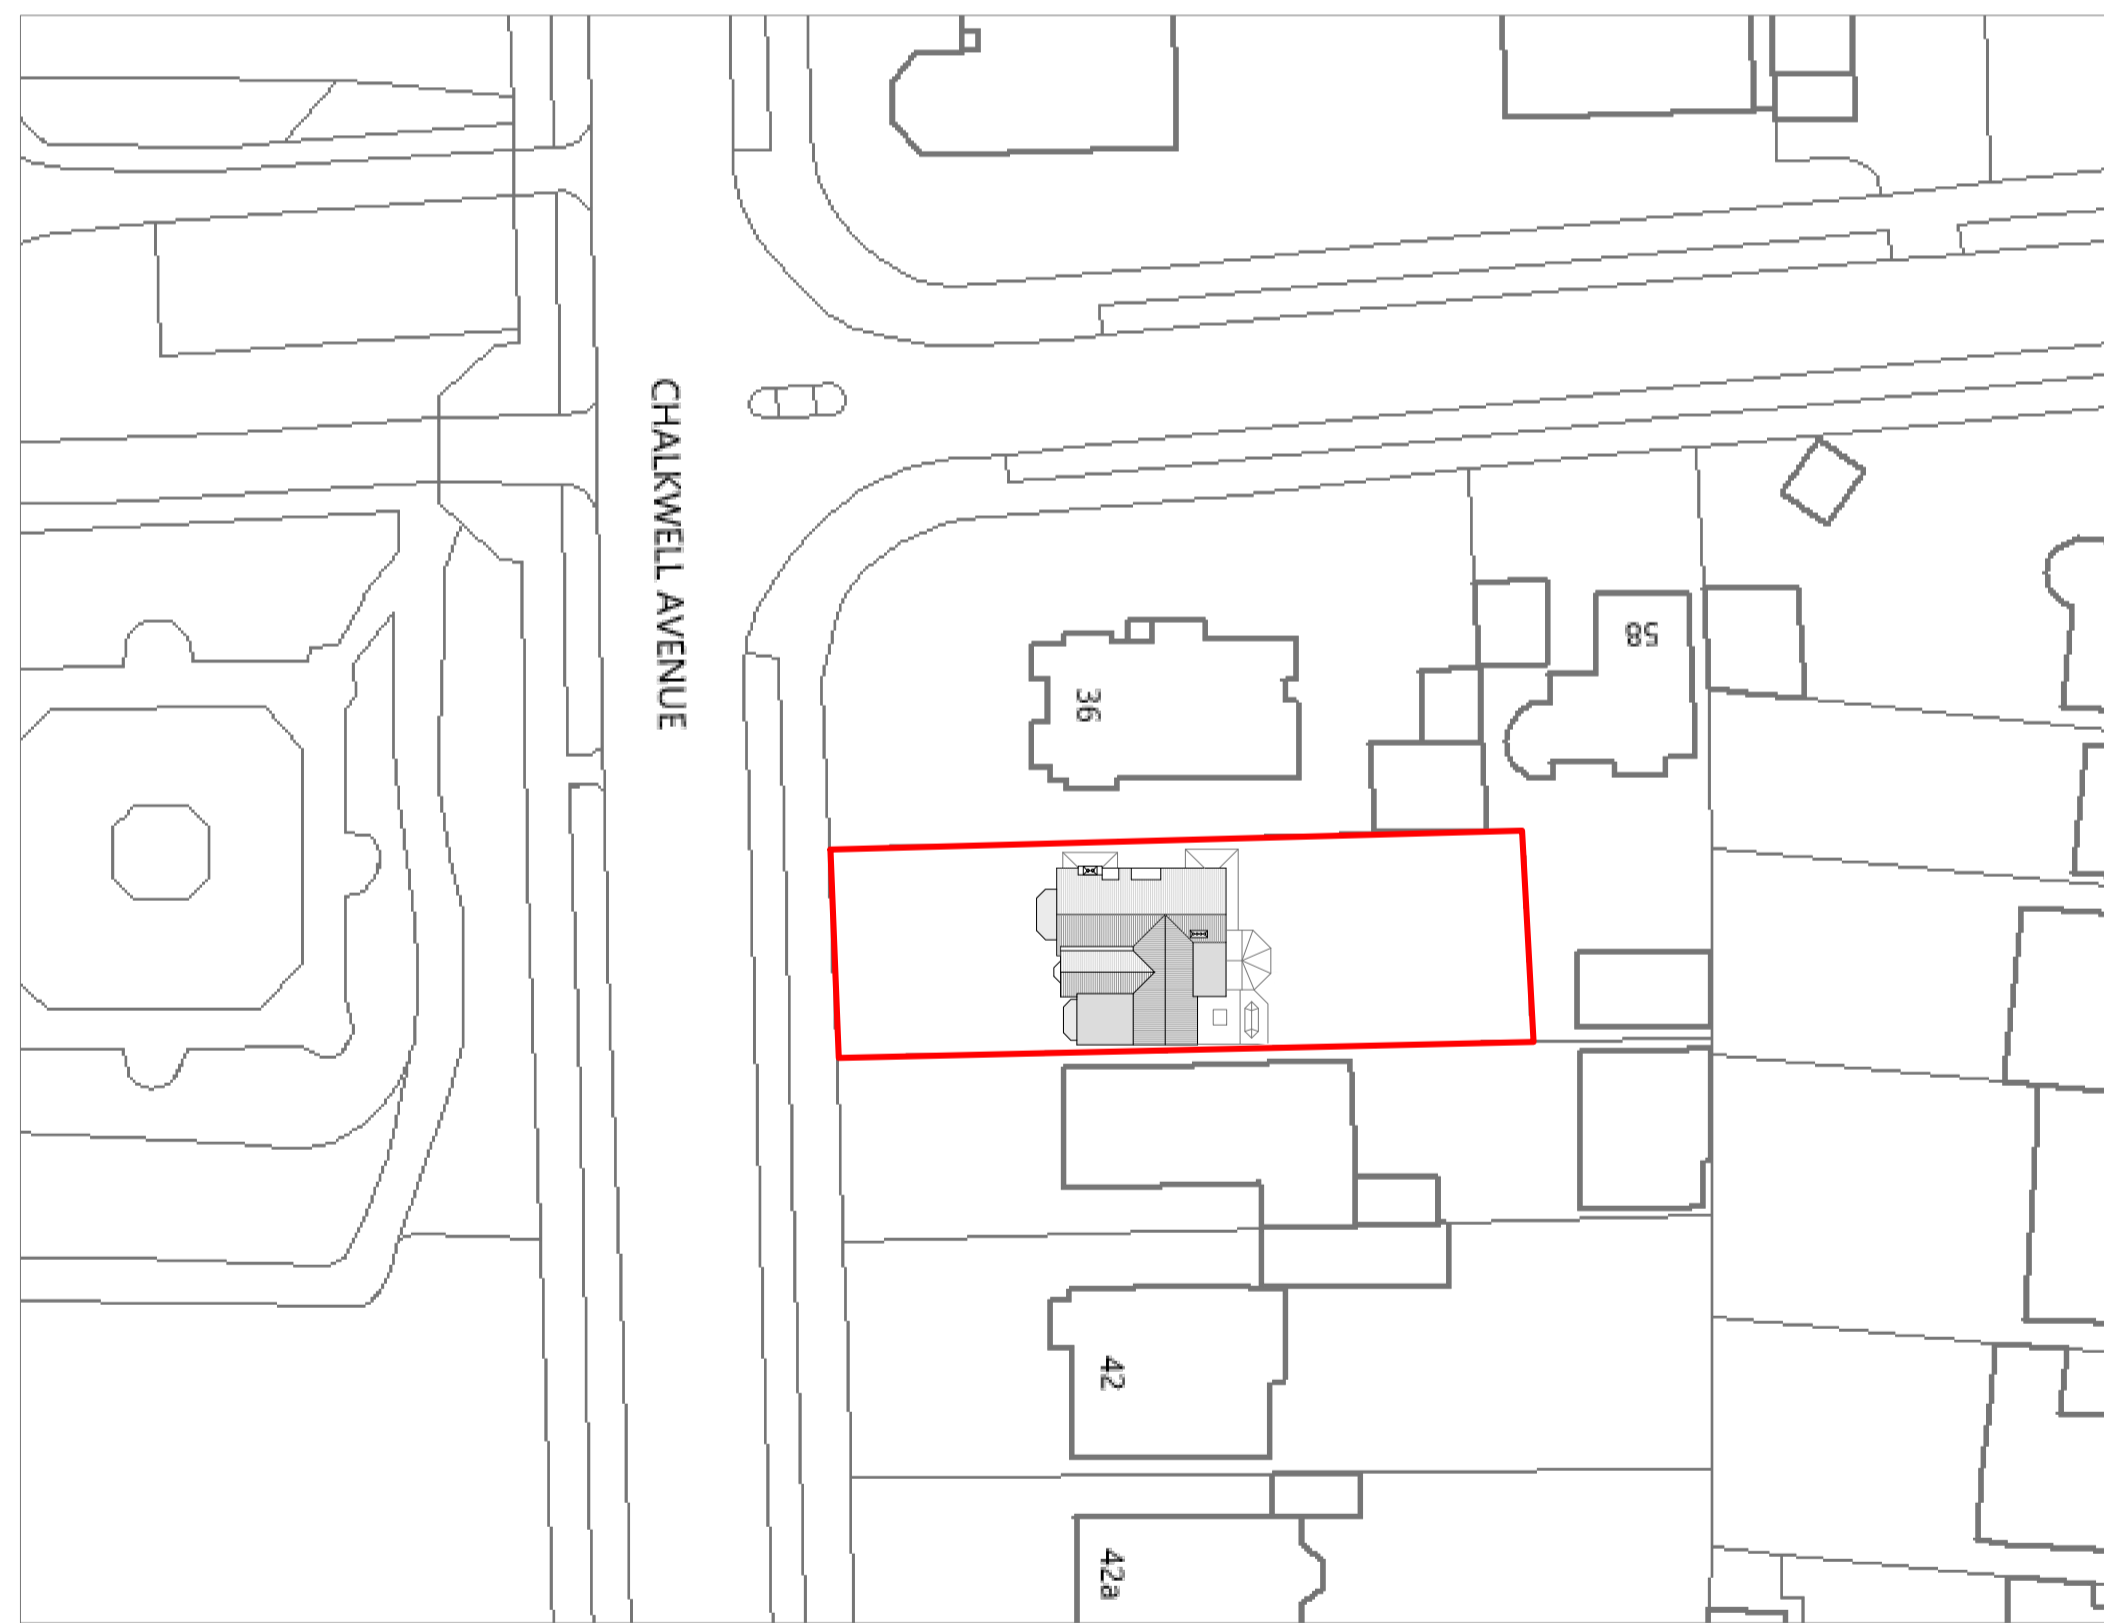

Existing Site Plan 1:500 @ A1

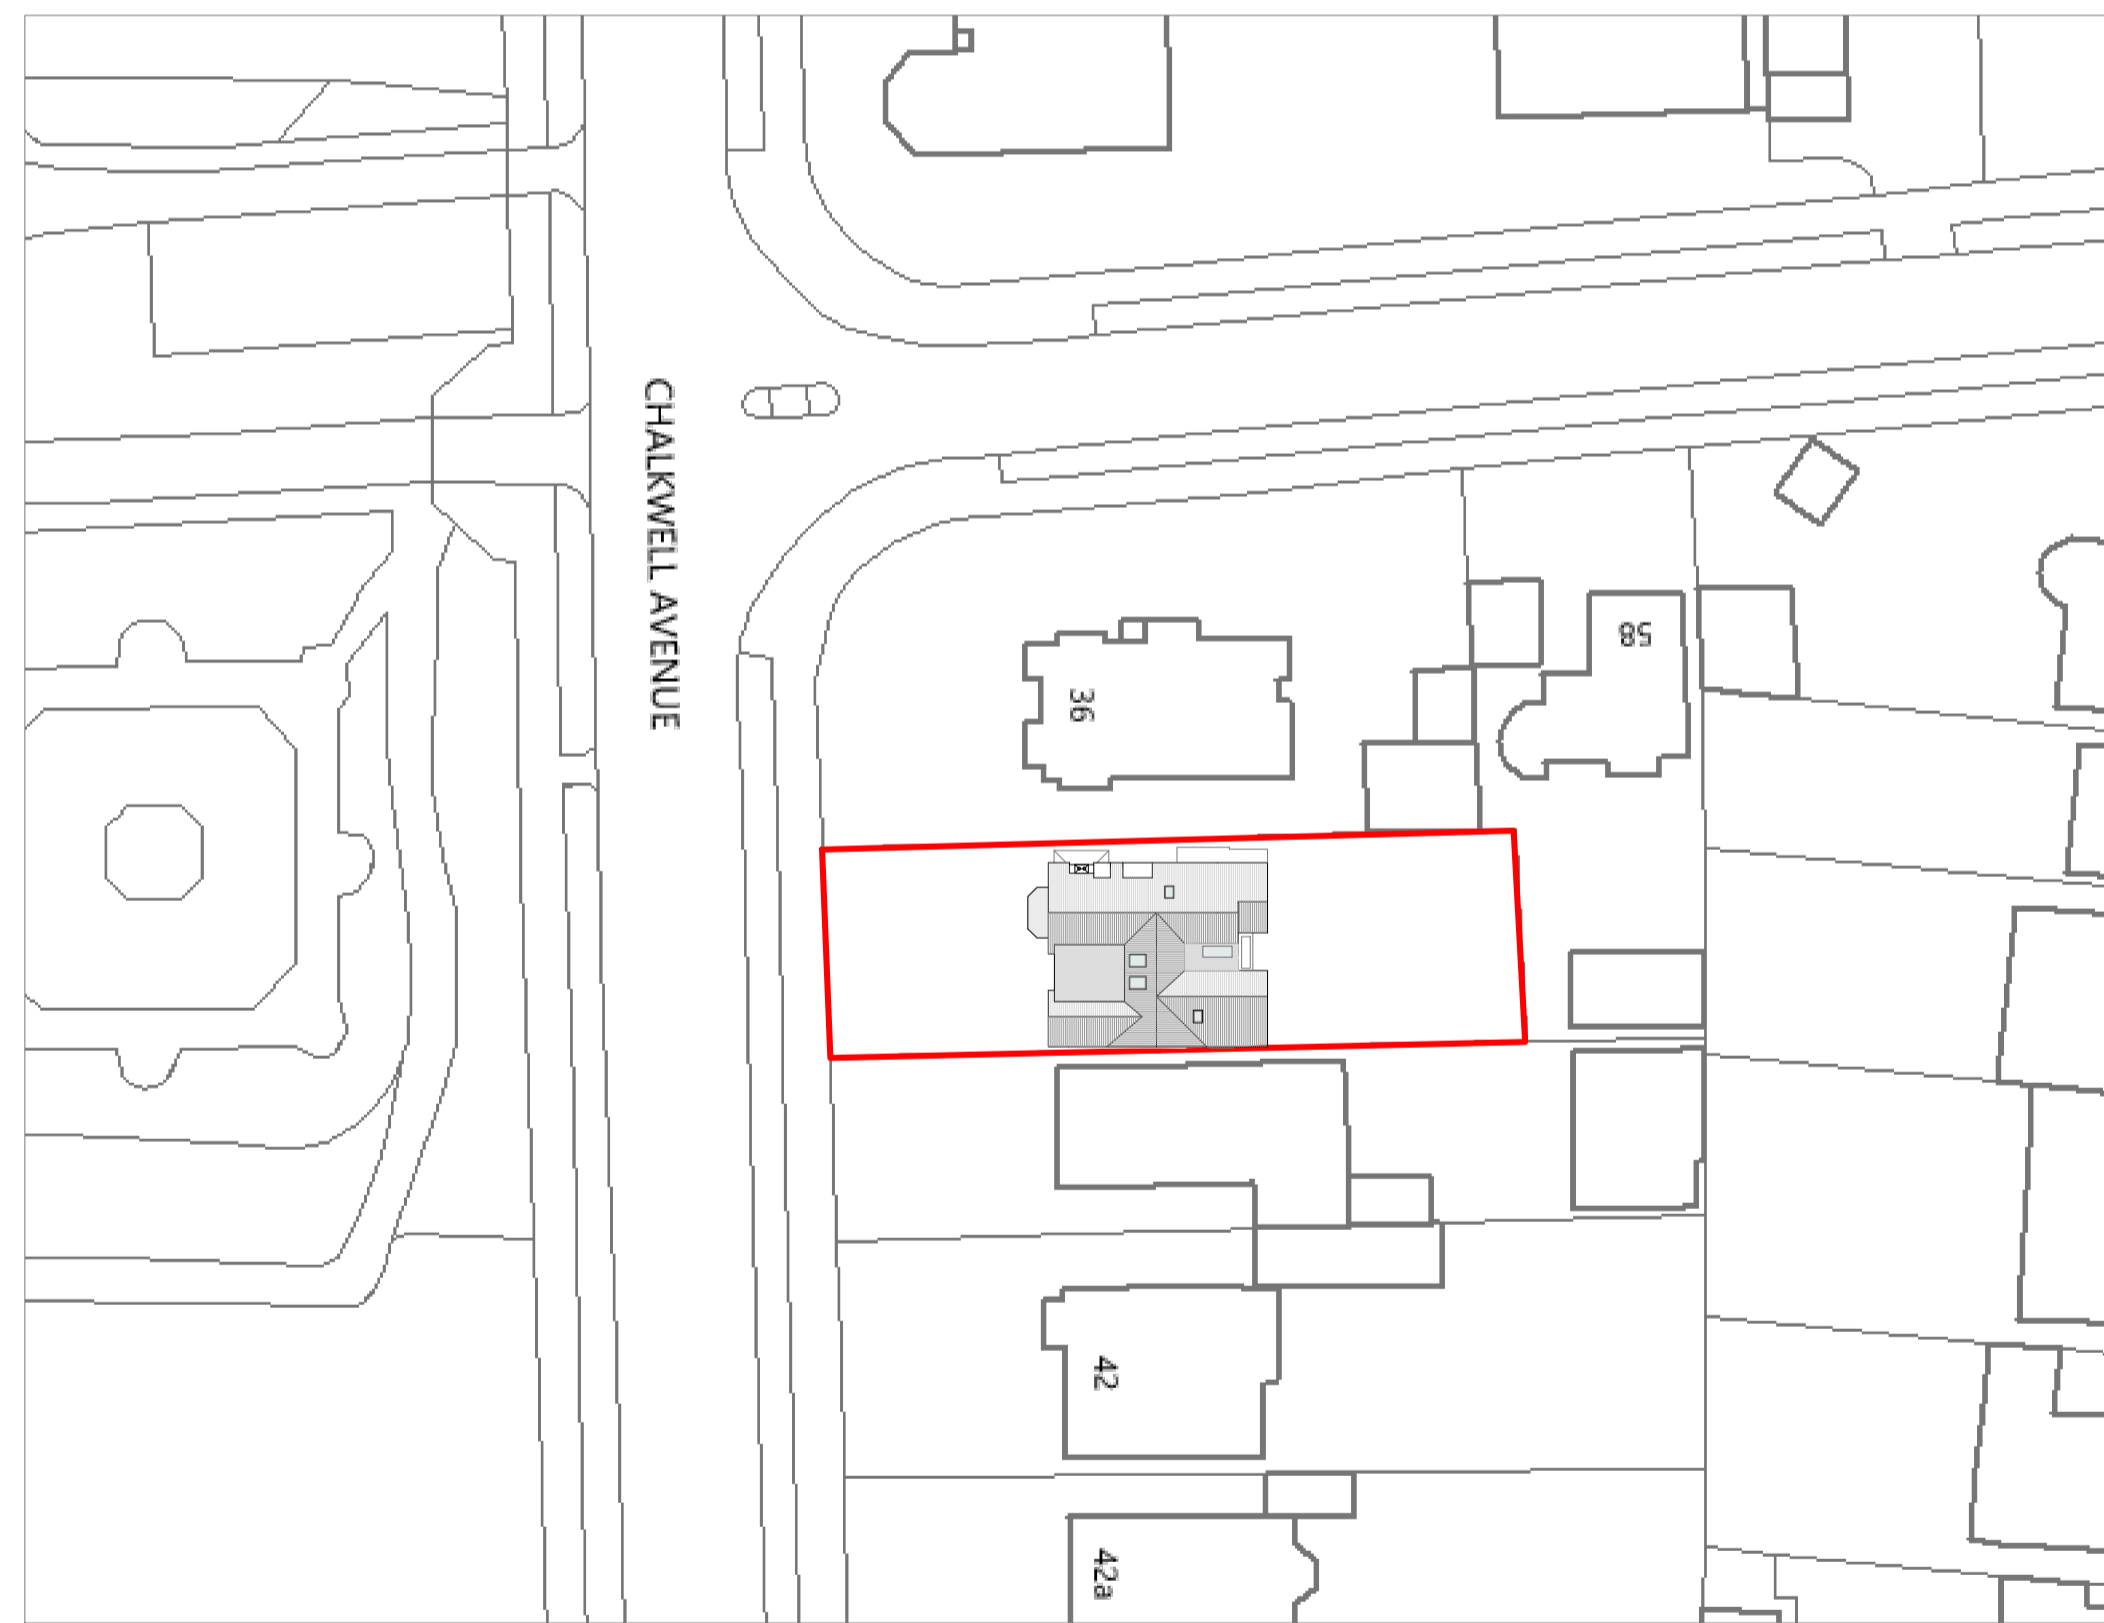

Existing Site Plan 1:500 @ A1

Rev	Comment	By	Date
-	Production of drawings	RW	31/10/23

Stage:  
03 - Planning

Client:  
Ian and Rina Jennings

Project:  
38 Chalkwell Avenue  
Chalkwell  
Essex  
SS0 8NA

Drawing Title:  
Existing and Proposed Location  
and Site Plan

Drawing no:  
PO1

Revision:  
-

Project no:  
825

Scale:  
1:1250 & 1:500 @ A1

**SKARCHITECTS**  
853-855 London Road  
Westcliff-on-Sea  
SS0 9SZ  
Tel: 01702 509250  
Email: info@skarchitects.co.uk

Do not scale from this drawing.  
Drawing to be used in conjunction with all other issued drawings,  
documents and relevant consultants' information.  
All measurements on this drawing to be taken from the published programme only. All  
dimensions must be checked on site.  
This information is subject to Building Control requirements and the  
requirements of all relevant statutory authorities and service providers.  
© SKARCHITECTS Ltd 2023