

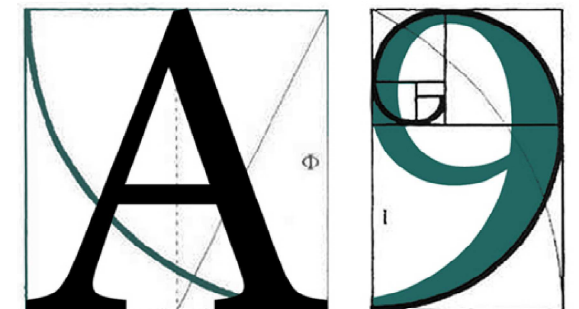


EXISTING SITE PLAN

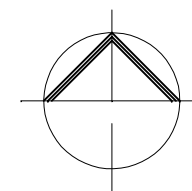

PROPOSED SITE PLAN

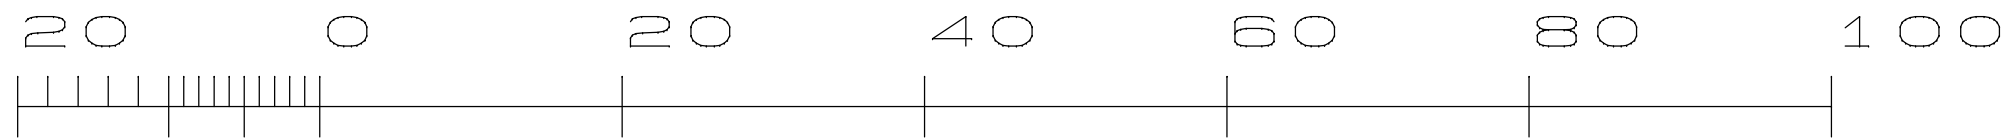

ARCHITECTURE

255 London Road, Hadleigh, Essex, SS7 2BN

Info@A9Architecture.co.uk

Tel: 01702558888 www.A9architecture.co.uk

Project:

404-406 Rayleigh Road
 Southend on Sea
 Essex
 SS95YW

Drawing Title:

Existing & Proposed Site Plan

Client:

Ibrahim Ozdemir

Drawn: GL	Checked: DP	Date: 15/06/2018	Scale: 1:500	Paper Size A3
---------------------	-----------------------	---------------------	-----------------	-------------------------

Job no. 893	Dwg. no. 01	Revision: K	<input type="radio"/> Preliminary <input type="radio"/> Design <input type="radio"/> Tender <input type="radio"/> Contract <input type="radio"/> Working
-----------------------	-----------------------	-----------------------	--