

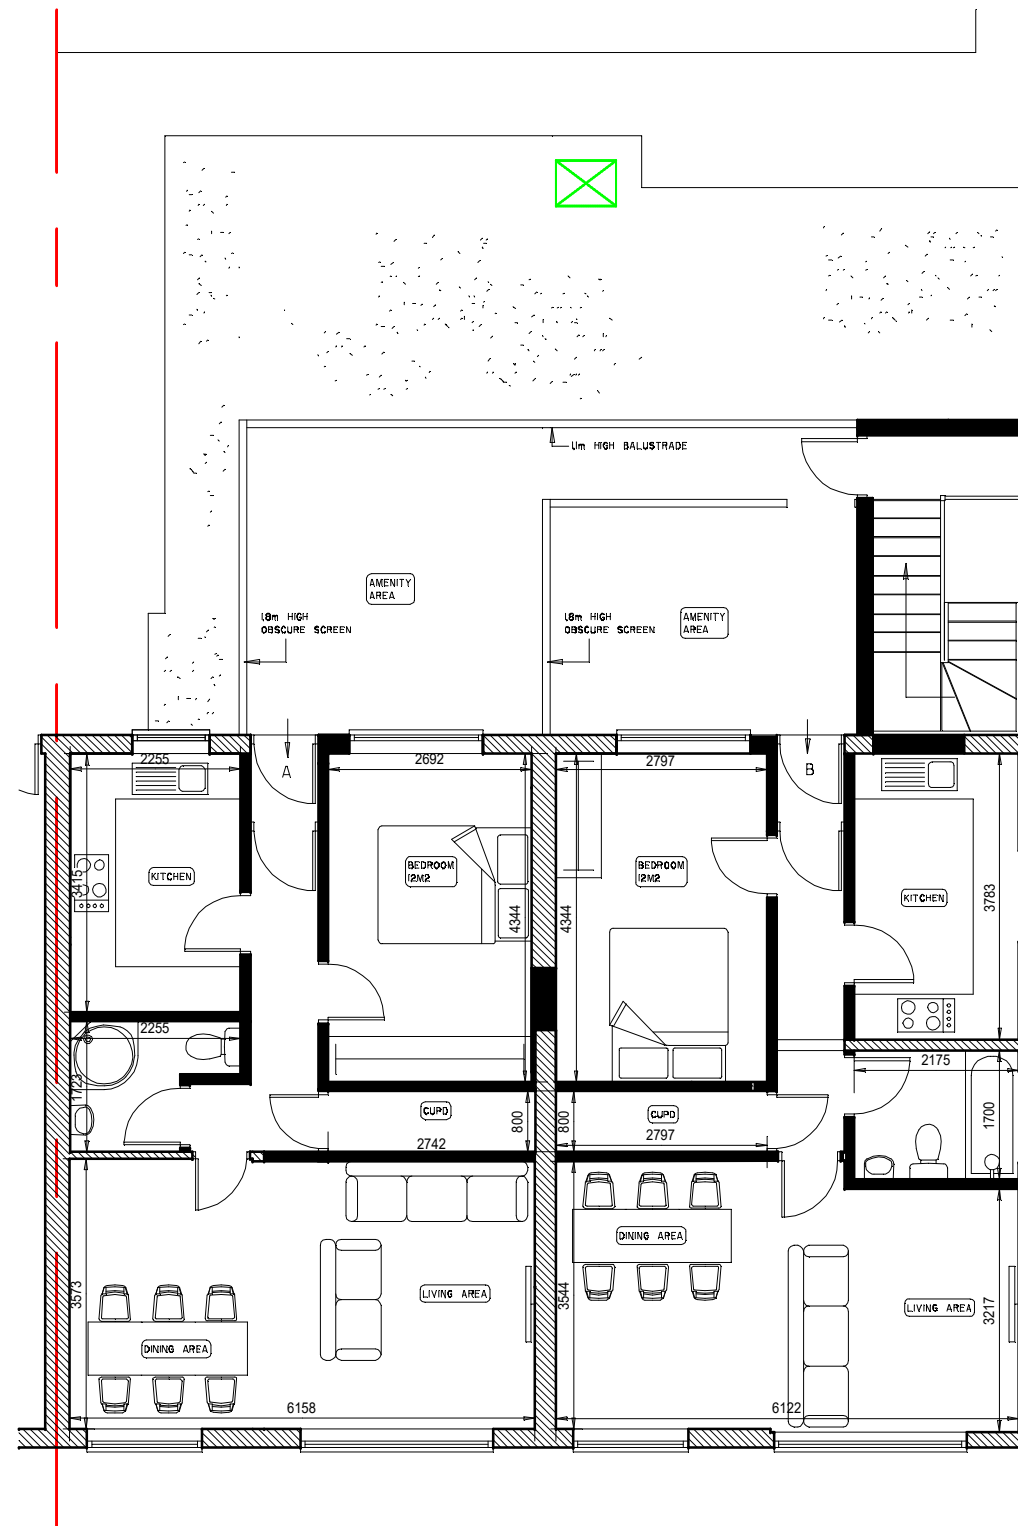
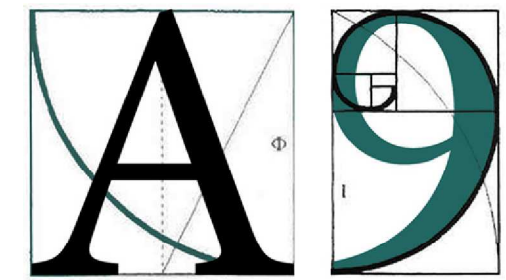
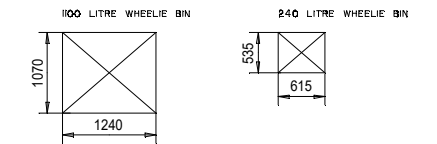


GROUND FLOOR PLAN

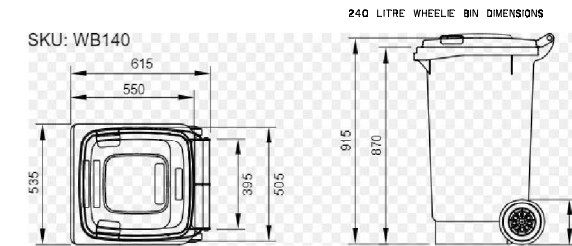

FIRST FLOOR PLAN

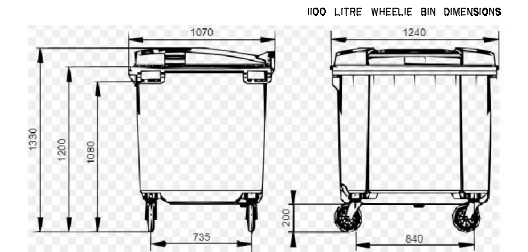

ARCHITECTURE

255 London Road, Hadleigh, Essex, SS7 2BN

Info@A9Architecture.co.uk

Tel: 01702558888 www.A9architecture.co.uk

Project:

404 Rayleigh Road
Southend on Sea
Essex
SS95YW

Drawing Title:

Proposed Floor Plans

Client:

Ibrahim Ozdemir

Drawn:	Checked:	Date:	Scale:	Paper Size:
GL	DP	17/07/2018	1:100	A3

Job no.	Dwg. no.	Revisions:	<input type="checkbox"/> Preliminary <input type="checkbox"/> Design <input type="checkbox"/> Tender <input type="checkbox"/> Contract <input type="checkbox"/> Working
893	6	R	

