
NOTES:

Do not scale this drawing. Work to figured dimensions only. Check all dimensions on site. Confirm any discrepancies prior to commencement of work.

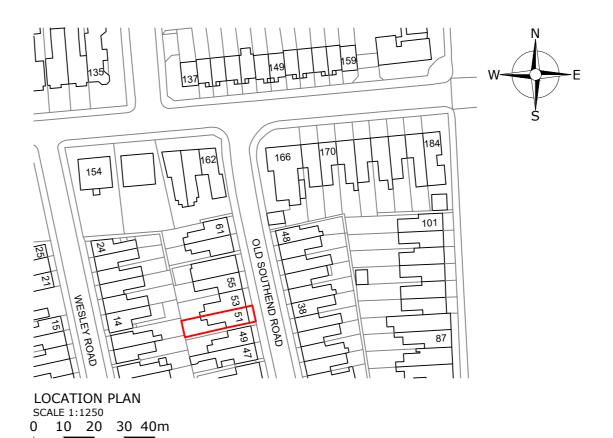




2m x 0.8m x 1.2m TIMBER SLATTED BIN STORES 2m x 0.8m x 1.2m TIMBER SLATTED BIN STORES
https://www.summergardenbuildings.co.uk/products/garden-sheds/wheeliebin-store-33008151.html?rc=00101&gclid=CjwKCAjwqWgBhBMEiwAzKSH6BV4nRCqdNbLHxk5bGntRAYqqfPe
UtHotdME9HI1sfh8tK_uB89iKhoCqqAQAvD_BwE



3m x 3m PENT ROOF AND WOOD CLADDING BIKE SHED 3m x 3m PENT ROOF AND WOOD CLADDING BIKE SHED
https://www.homebase.co.uk/10x6ft-forest-natural-timber-overlap
-pent-pressure-treated-wooden-shed/12810915.html?utm
_source=google&utm_medium=organic&utm_campaign=shopping&affi
=thggps&switchcurrency=GBP&shippingcountry=GB

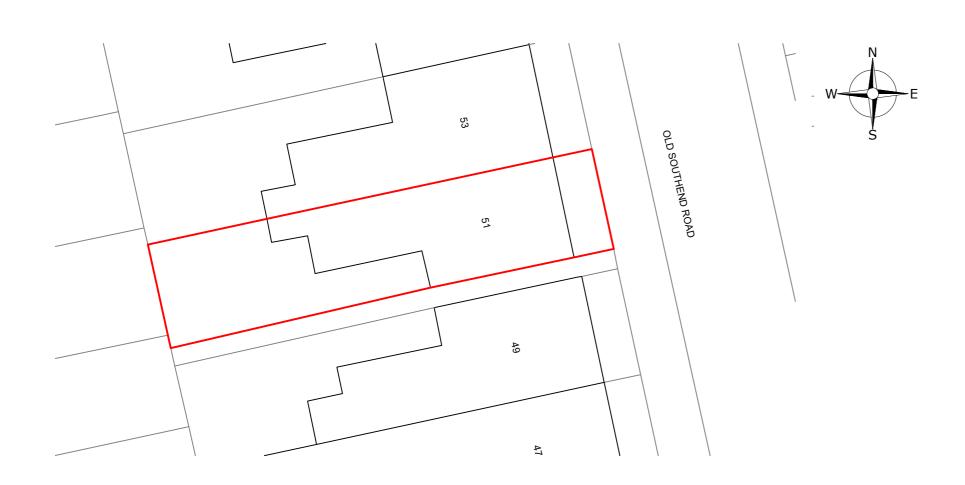

22

BLOCK PLAN SCALE 1:500

0 5 10 15 20m

EXISTING SITE PLAN

SCALE 1:200

0 1 2 3 45m





02/24 Updated Bike Store

Krystal Architecture Ltd A:5 Tyndale Avenue, Basildon, Essex, SS14 3UD T:01268 454581 / 07999061557 E:info@krystal-architecture.com W:www.krystal-architecture.com

Project Address 51 Old Southend Road, Southend-on-Sea Client Name

Mitch Nunn Drawing Title

Rev:02

Location, Block and Site Plans

Planning Drawings

Drawing Number

865-101 Rev: 02

Date Scale 07.02.24 1:1250 1:500 1:200 @A2 WN