



NOTES:  
 Do not scale this drawing. Work to figured dimensions only. Check all dimensions on site. Confirm any discrepancies prior to commencement of work.




PROPOSED FRONT ELEVATION  
 SCALE 1:100  
 0 1 2 3 4 5m

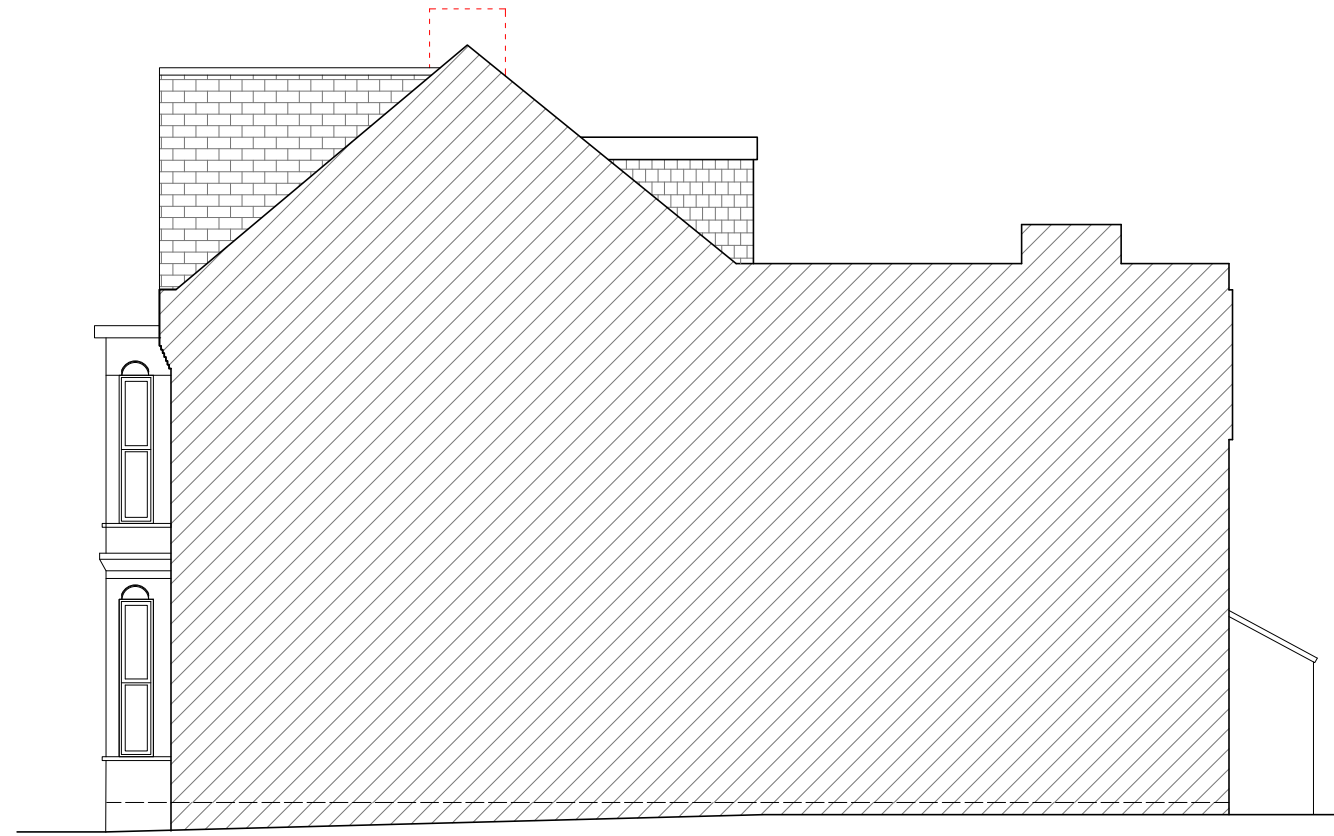

PROPOSED RIGHT ELEVATION  
 SCALE 1:100  
 0 1 2 3 4 5m

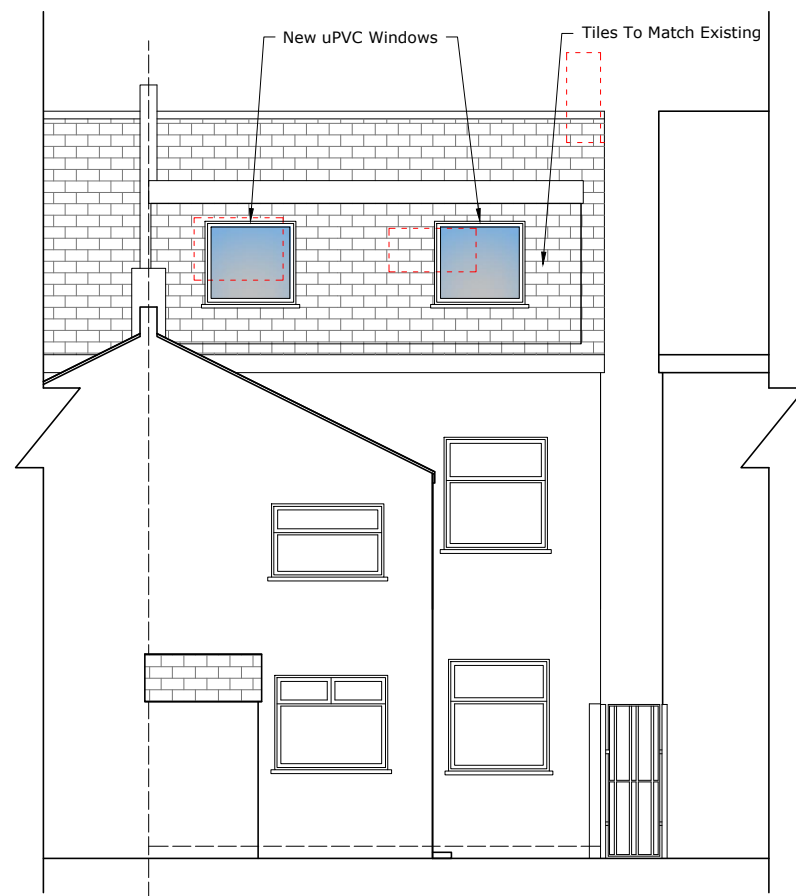

PROPOSED REAR ELEVATION  
 SCALE 1:100  
 0 1 2 3 4 5m

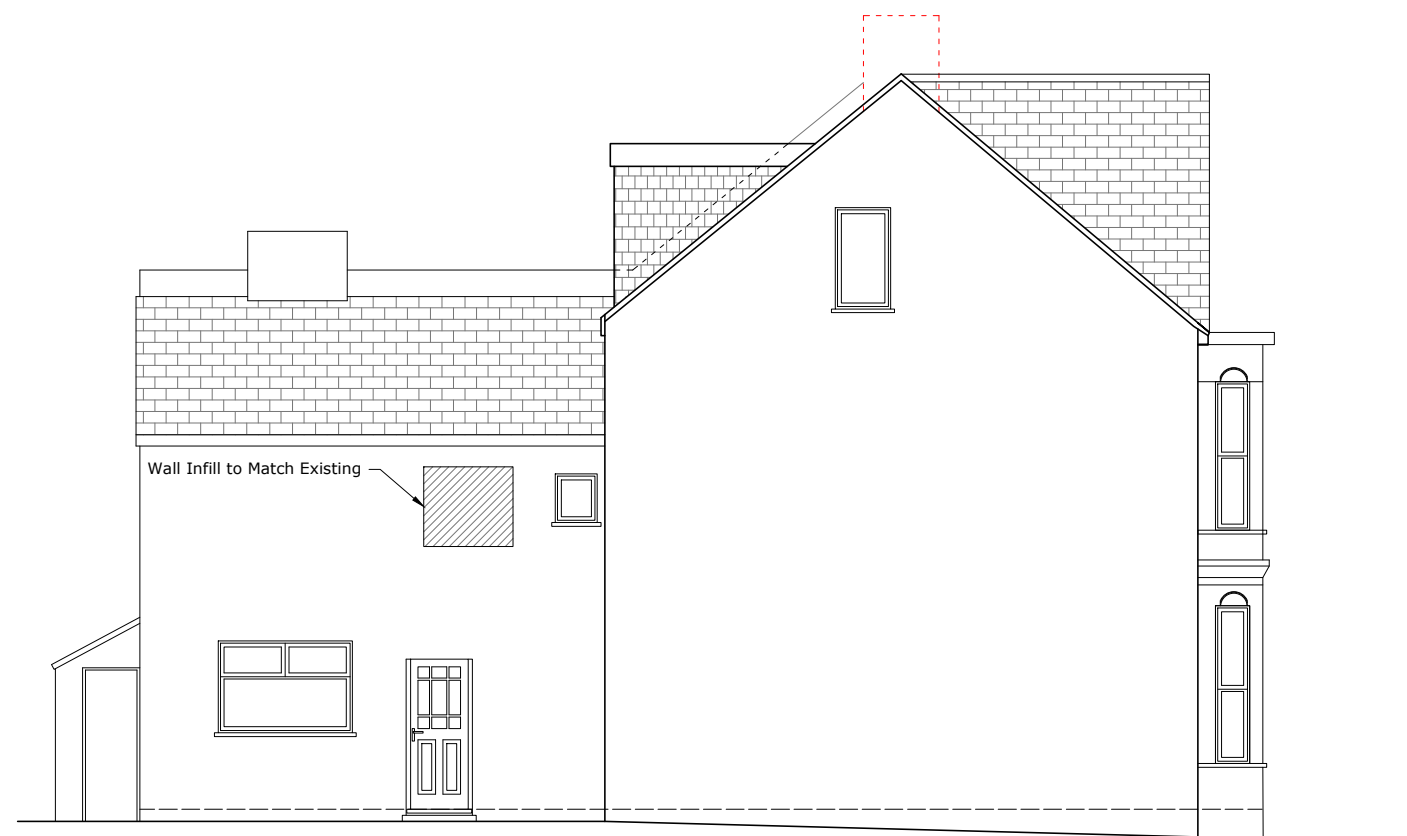

PROPOSED LEFT ELEVATION  
 SCALE 1:100  
 0 1 2 3 4 5m

|  |              |                 |
|--|--------------|-----------------|
| Rev:00   | 04/23        | First Issue     |
| <b>Krystal Architecture Ltd</b>                |              |                 |
| A :5 Tyndale Avenue, Basildon, Essex, SS14 3UD |              |                 |
| T : 01268 454581 / 07999061557                 |              |                 |
| E : info@krystal-architecture.com              |              |                 |
| W : www.krystal-architecture.com               |              |                 |
| <b>Project Address</b>                         |              |                 |
| 51 Old Southend Road, Southend-on-Sea          |              |                 |
| <b>Client Name</b>                             |              |                 |
| Mitch Nunn                                     |              |                 |
| <b>Drawing Title</b>                           |              |                 |
| Proposed Elevations (8 Bed HMO)                |              |                 |
| <b>Status</b>                                  |              |                 |
| Planning Drawings                              |              |                 |
| <b>Drawing Number</b>                          |              | <b>Rev: 03</b>  |
| <b>865-203</b>                                 |              |                 |
| <b>Date</b>                                    | <b>Scale</b> | <b>Drawn By</b> |
| 12.09.23                                       | 1:100 @A2    | WN              |