




Existing West Facing Elevation 1:50

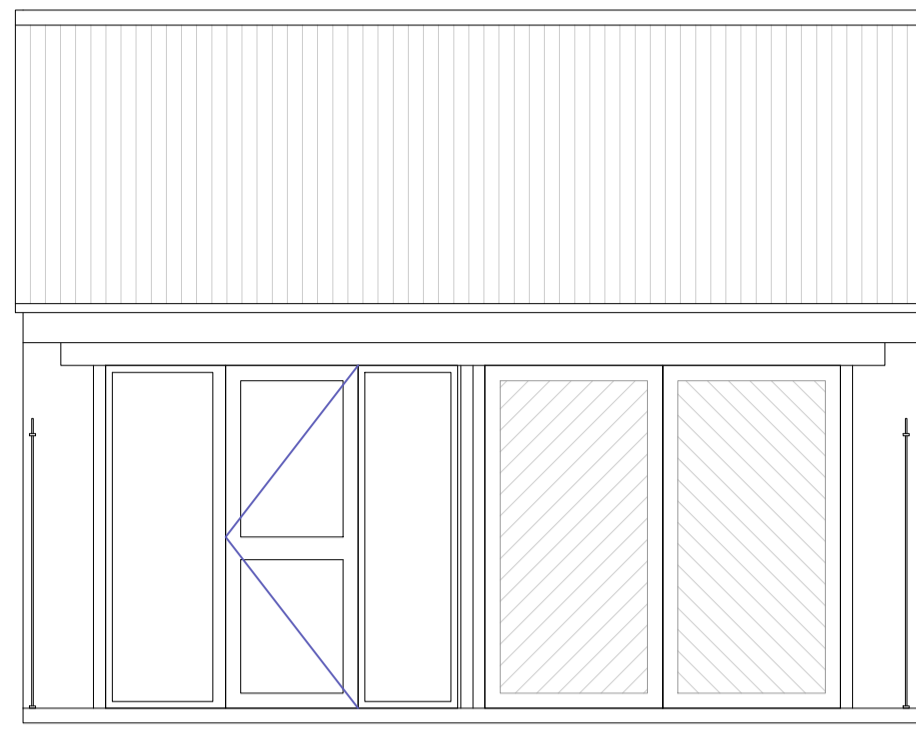


Existing North Facing Elevation 1:50

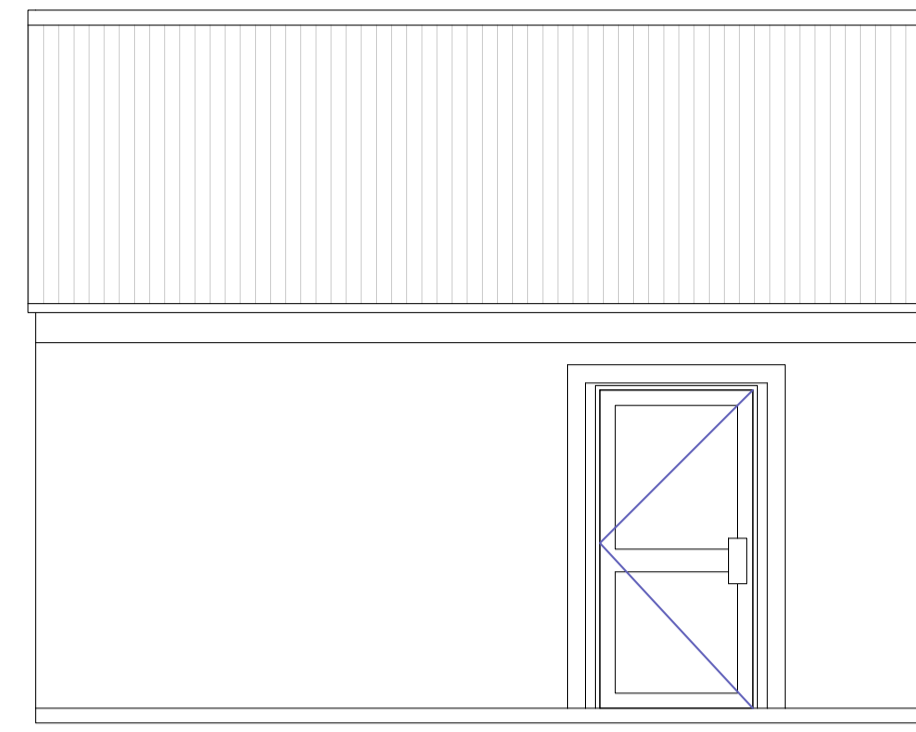


Existing South Facing Elevation 1:50

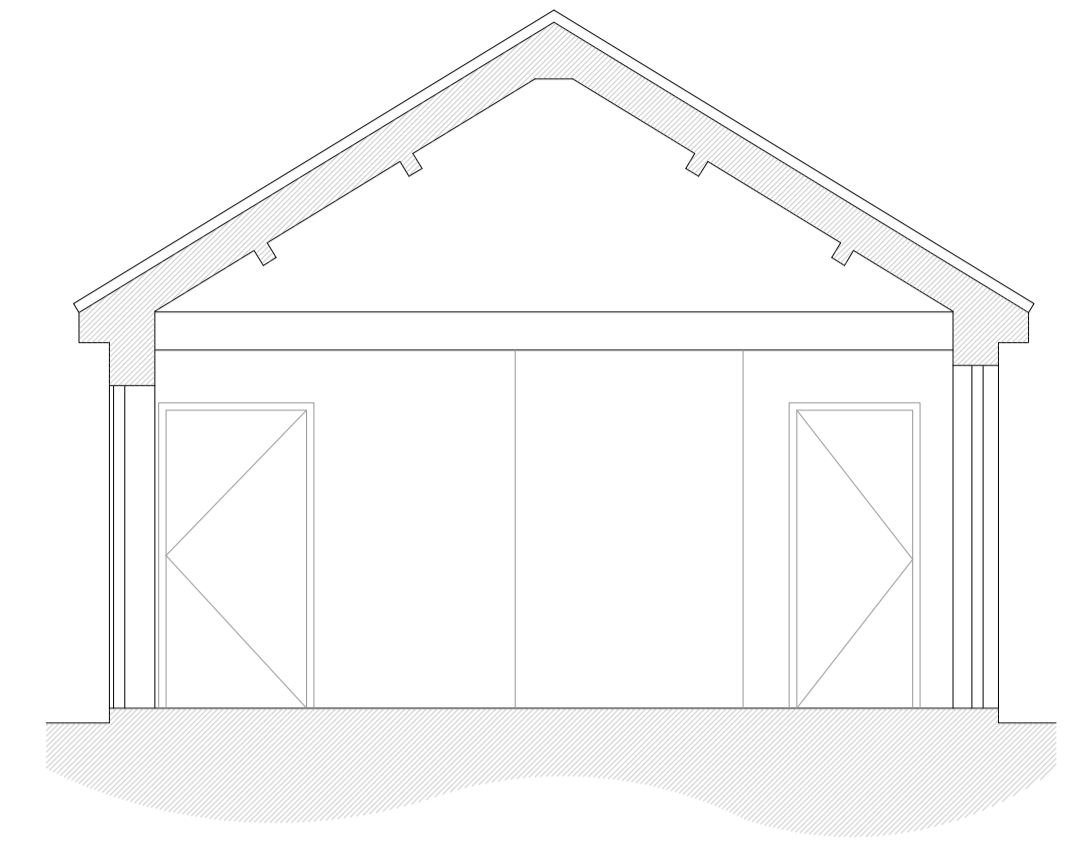


Existing Section 1:50

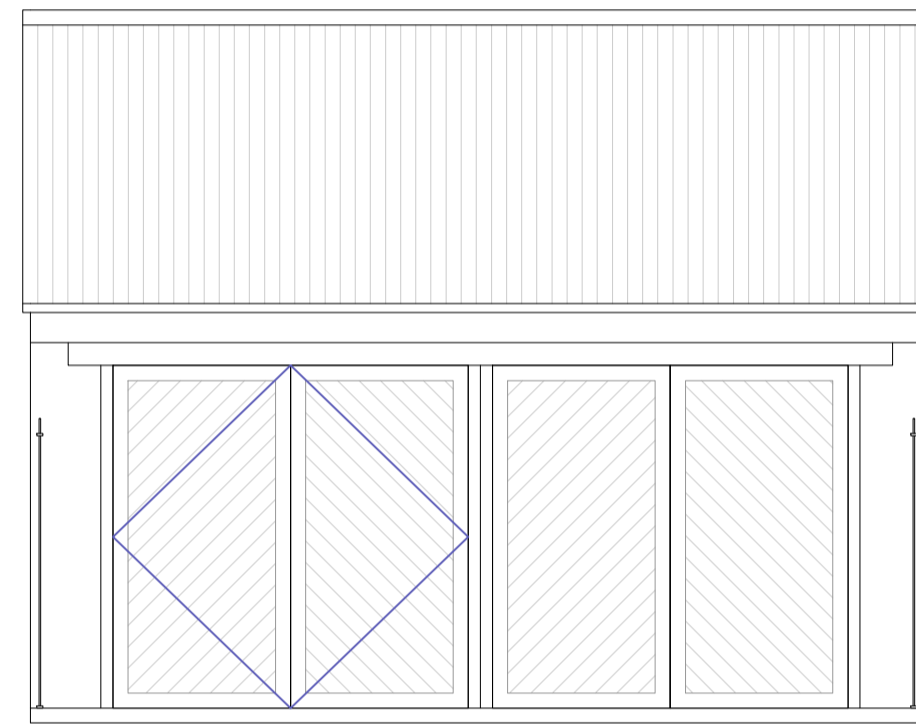


Existing North Facing Elevation With Shutters 1:50

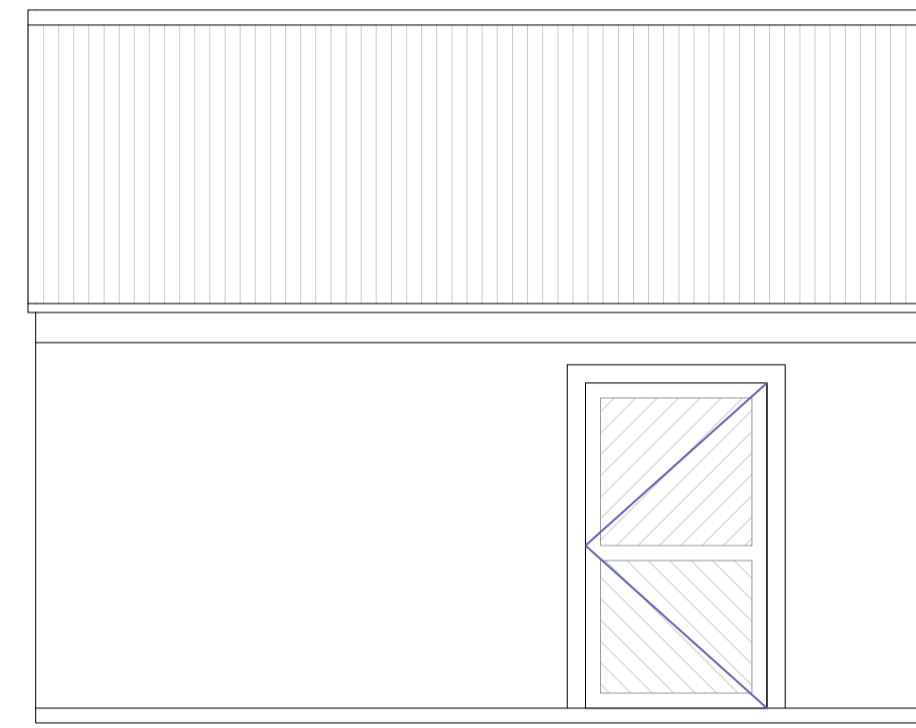


Existing South Facing Elevation With Shutters 1:50

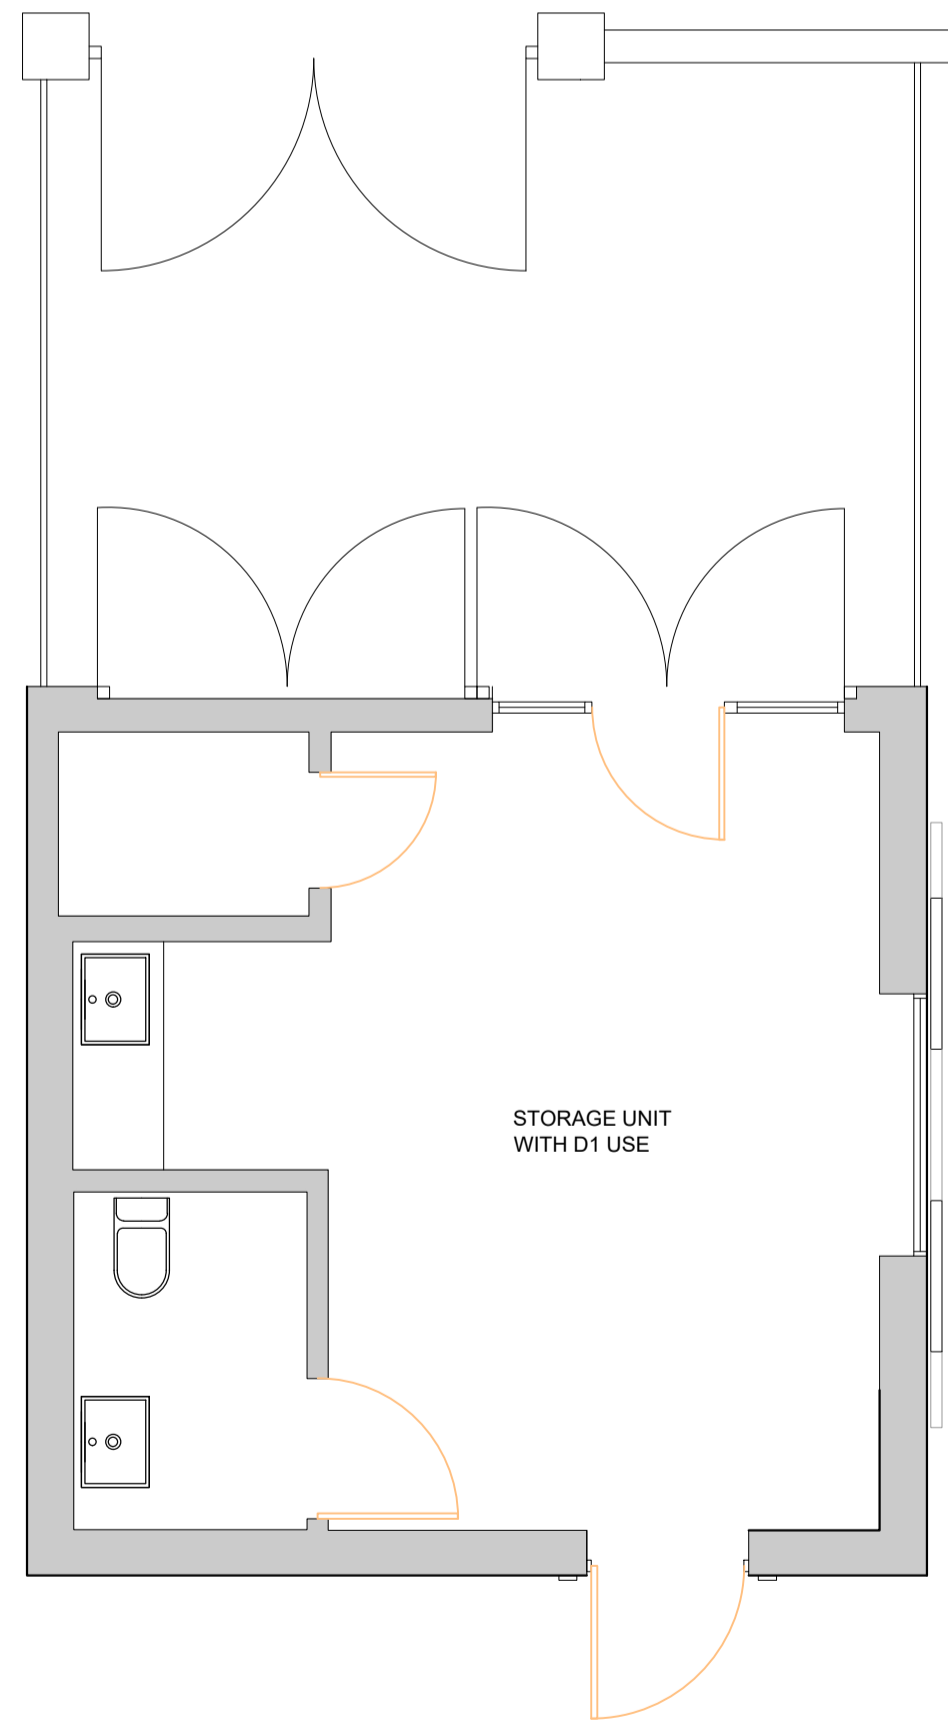

Existing Ground Floor Plan 1:50

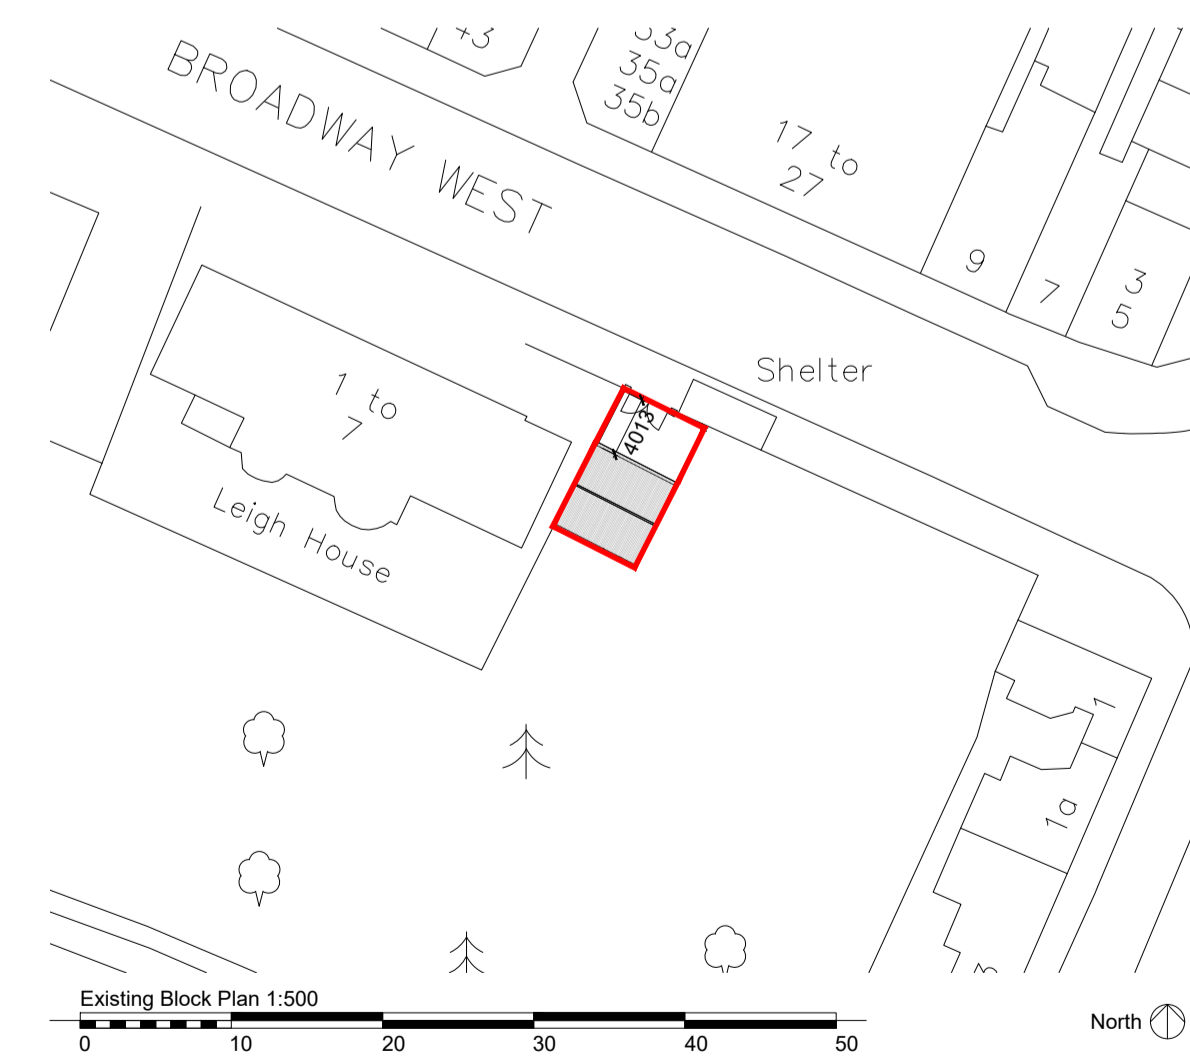

Existing Block Plan 1:500

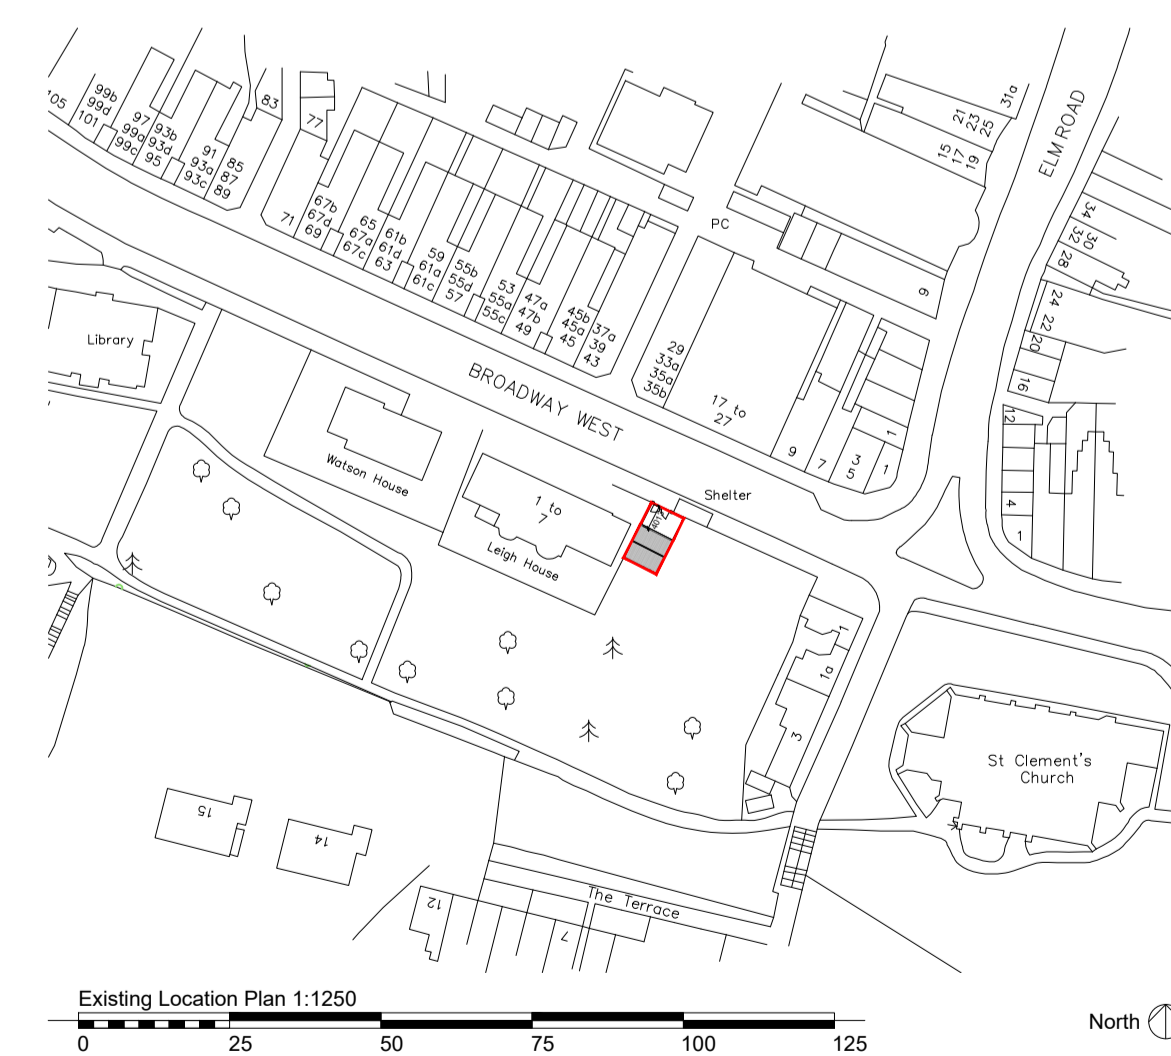

Existing Location Plan 1:1250

Notes:	

Rev	Comment	By	Date
C	Use	ABG	07/03/2024
B	Gate	ABG	16/02/2024
A	Gate	ABG	14/02/2024
-	Planning	ABG	18/12/2023

Stage:	3 - Planning
--------	--------------

Client:	---
---------	-----

Project:	Former Mess Hall Broadway West Leigh-on-sea Essex SS9 2DA
----------	---

Drawing Title:	Existing
----------------	----------

Drawing no:	838P01
-------------	--------

Revision:	C	Drawn by:	WRS
-----------	---	-----------	-----

Project no:	838	Check by:	---
-------------	-----	-----------	-----

Scale:	1:50, 1:100, 1:500, 1:1250 @ A1
--------	---------------------------------

SKARCHITECTS
803-805 London Road
Westoff-on-Sea
SS0 9SZ
Tel: 01702 509250
Email: info@skarchitects.co.uk

Do not scale from this drawing.
Drawing to be read in conjunction with all other issued drawings, documents and relevant consultants' information.
All information on this drawing is for guidance purposes only. All dimensions must be checked onsite.
This information is subject to Building Control requirements and the requirements of all relevant statutory authorities and service providers.
© SKARCHITECTS Ltd 2024