




Proposed West Facing Elevation 1:50

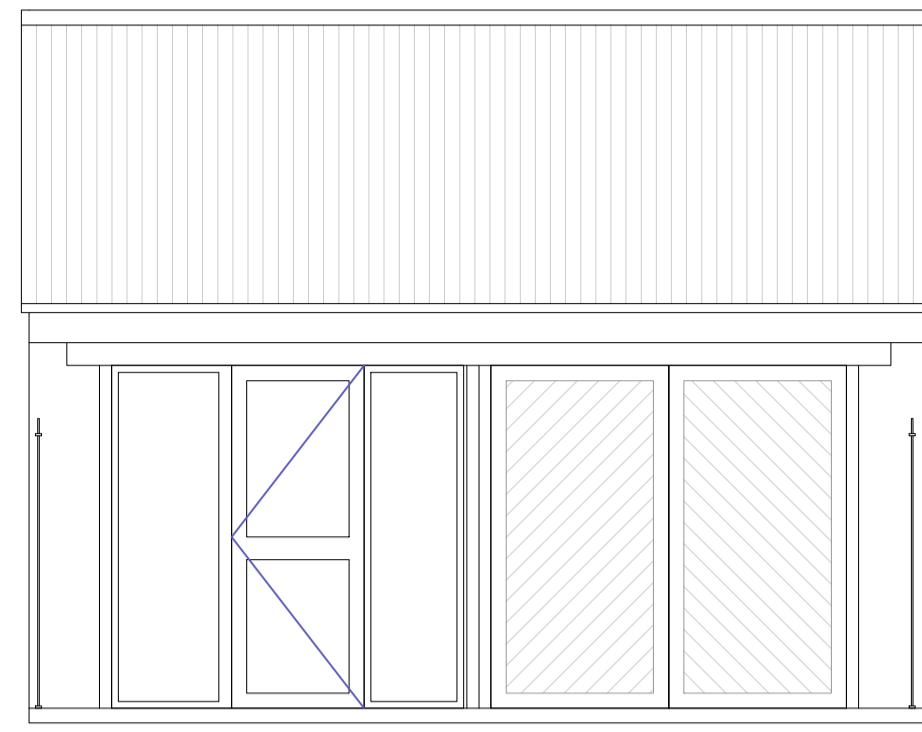


Proposed North Facing Elevation 1:50

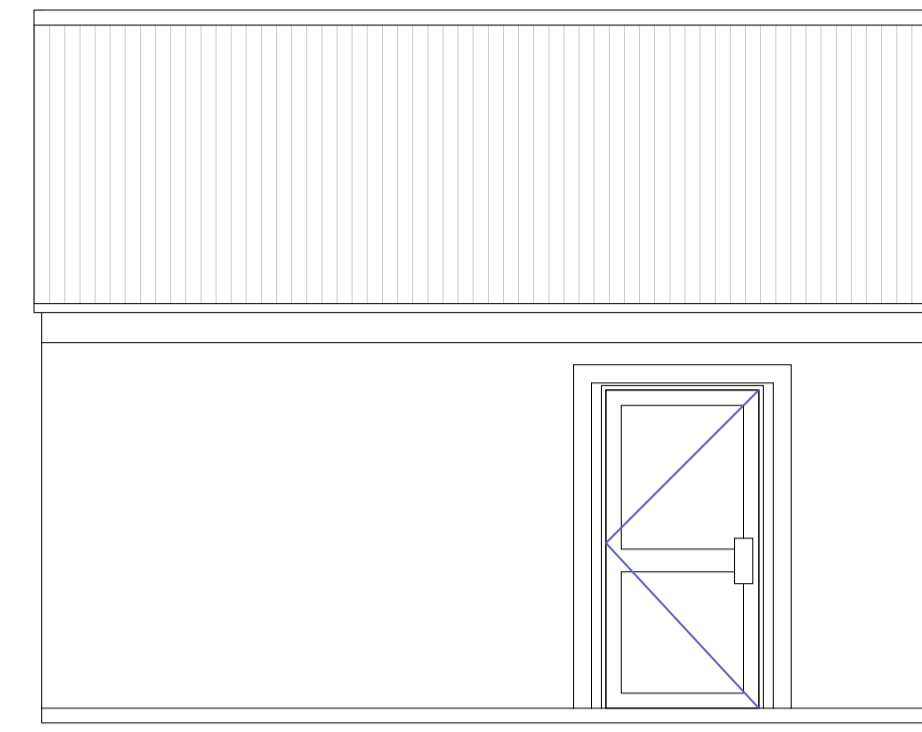


Proposed South Facing Elevation 1:50

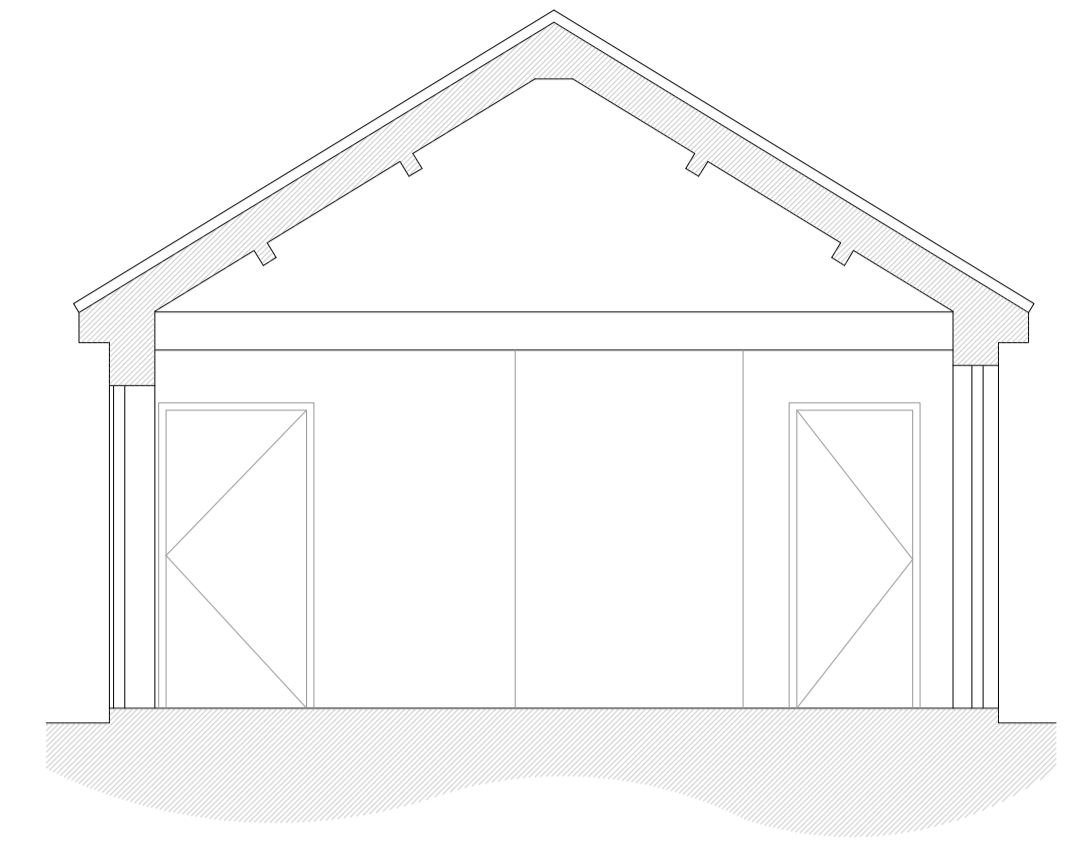


Proposed Section 1:50

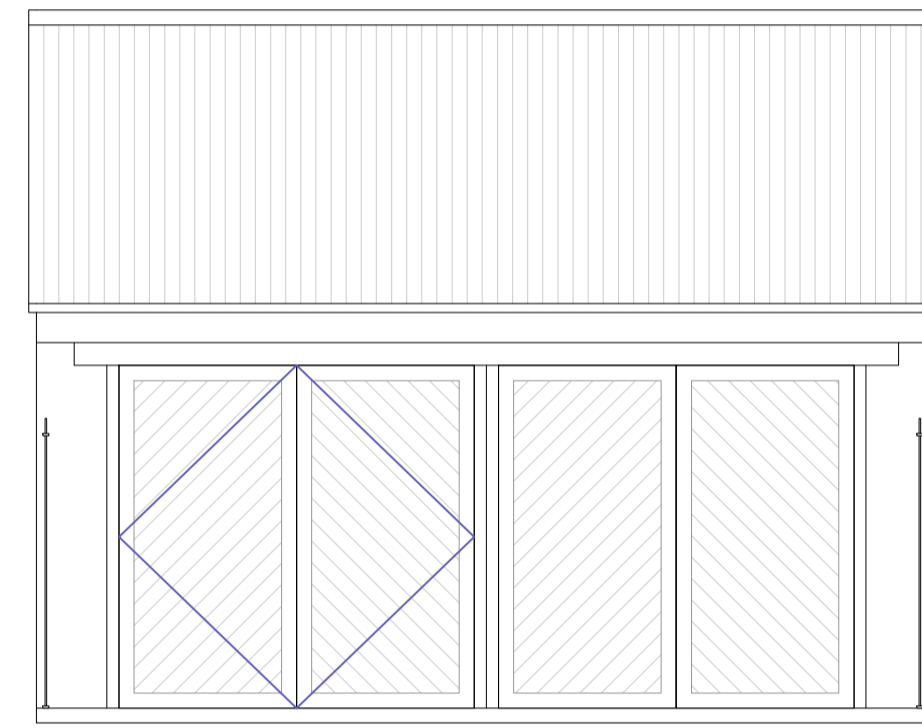


Proposed North Facing Elevation With Shutters 1:50

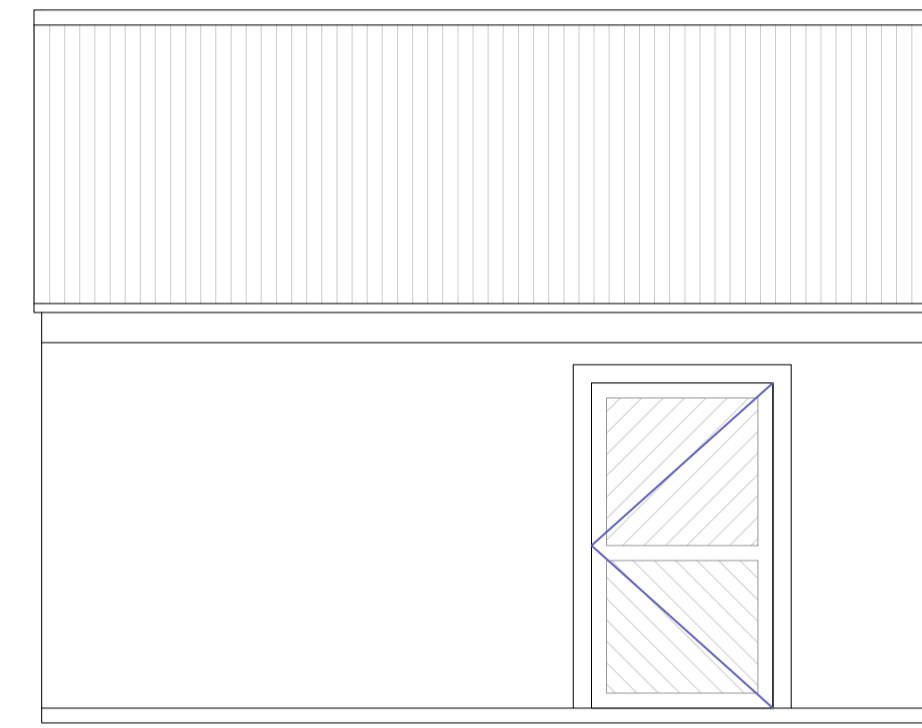


Proposed South Facing Elevation With Shutters 1:50

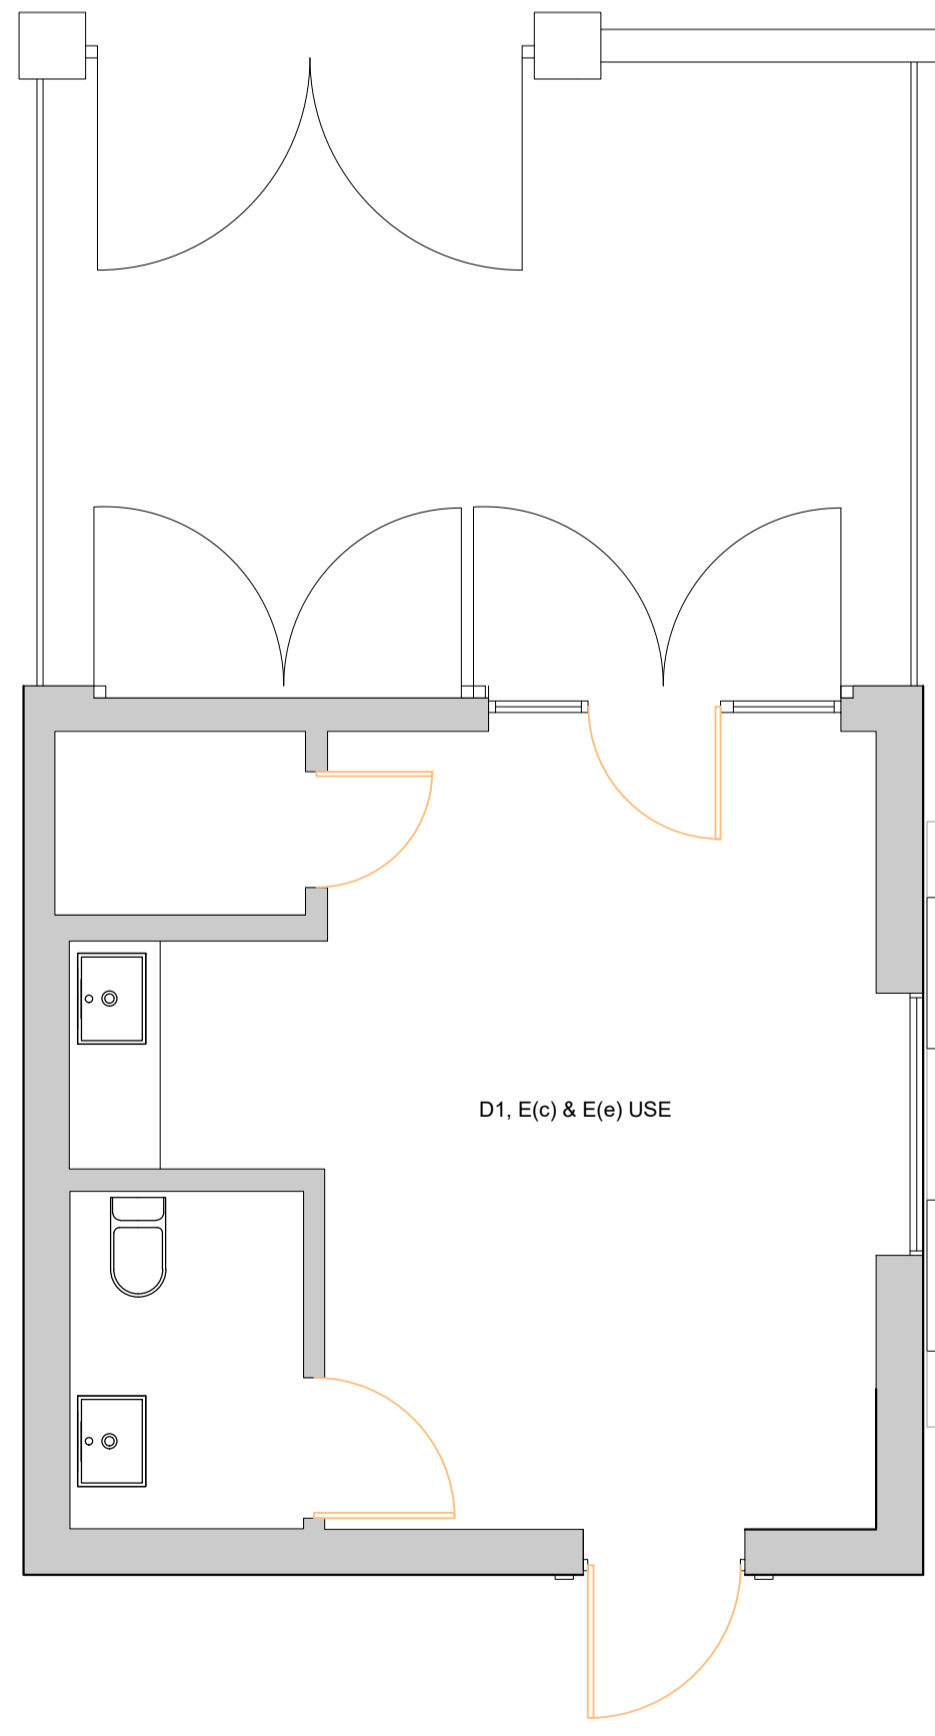

Proposed Ground Floor Plan 1:50

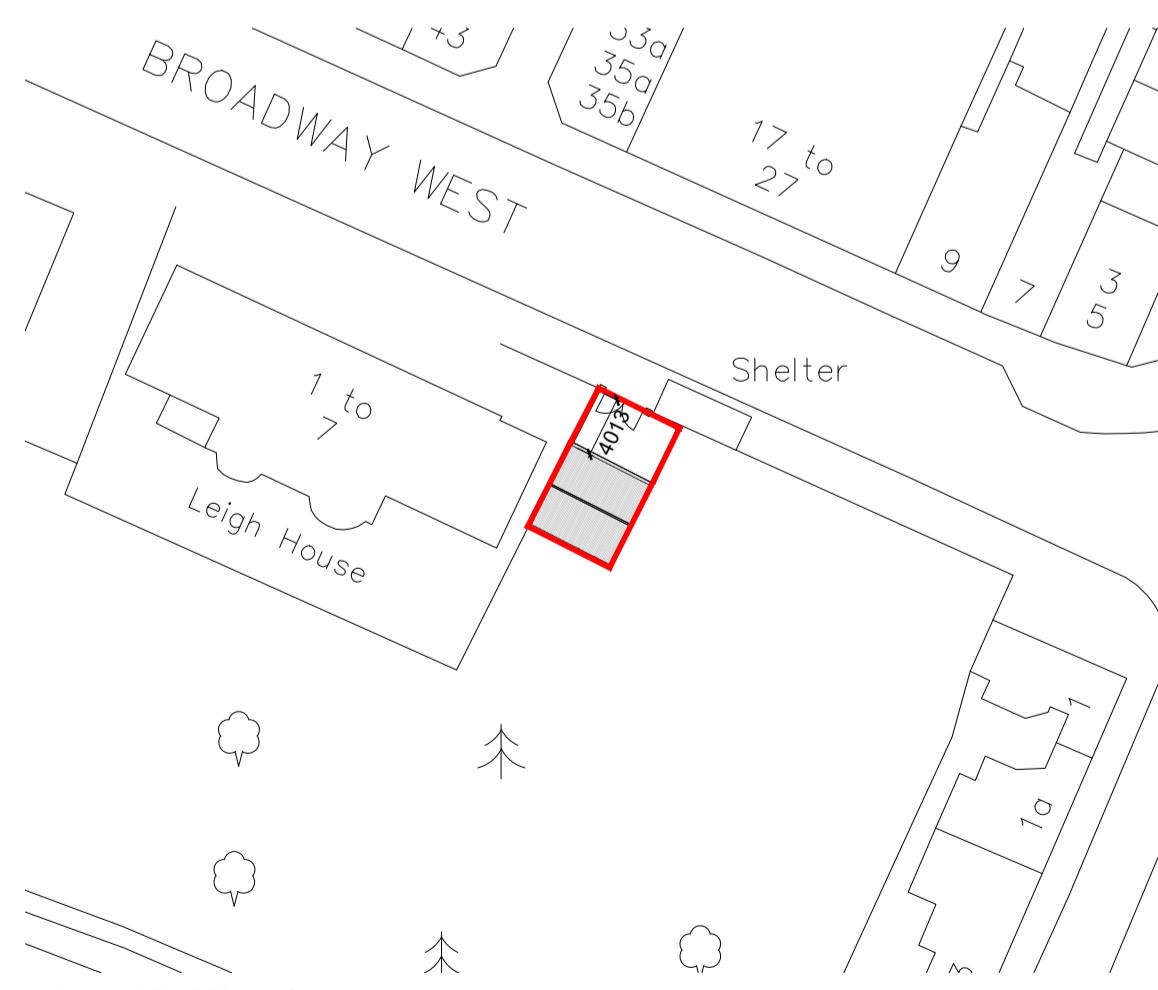

Proposed Block Plan 1:500

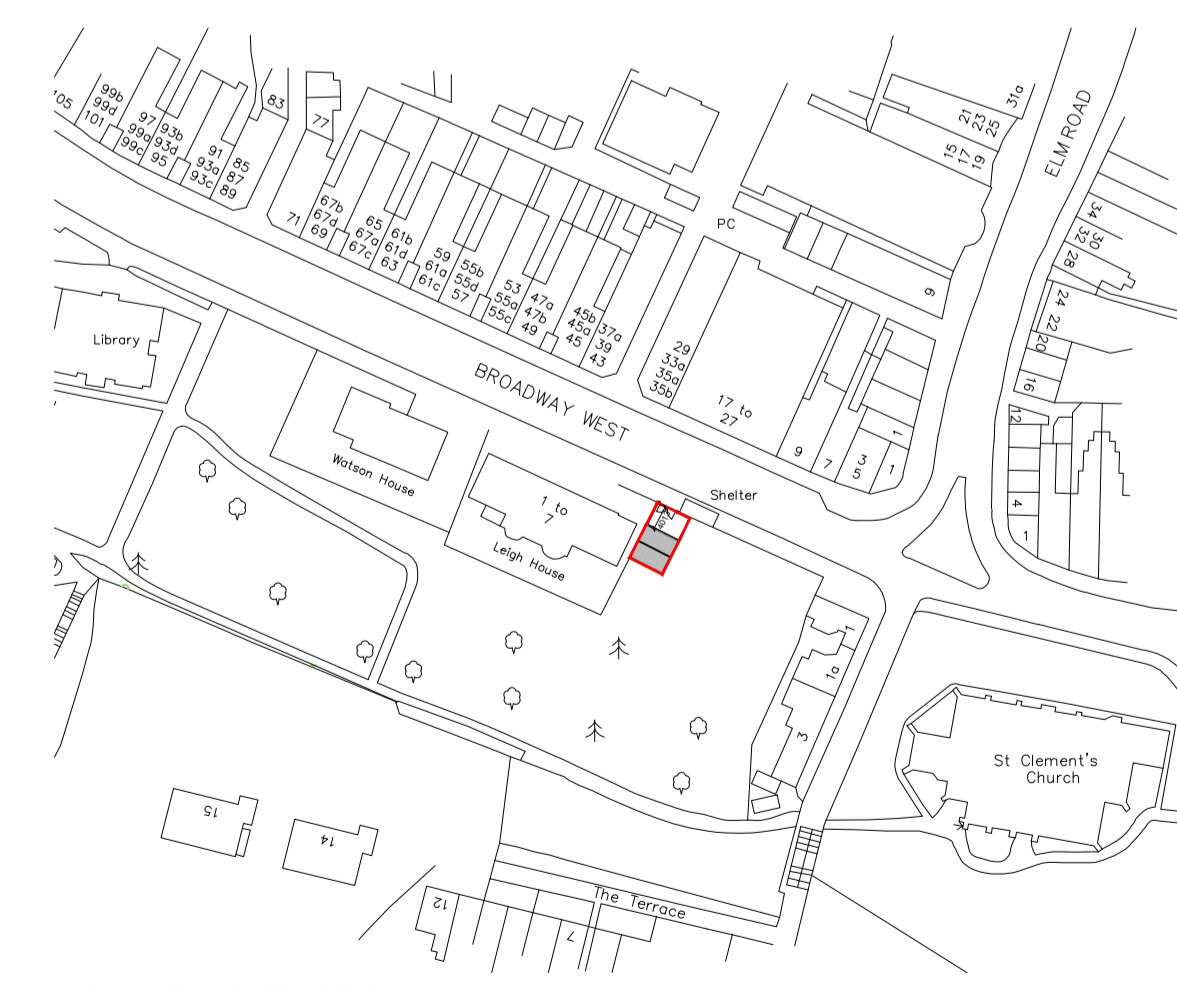

Proposed Location Plan 1:1250

Notes:

Rev	Comment	By	Date
D	Use	ABG	07/03/2024
C	Use	ABG	19/02/2024
B	Gate	ABG	19/02/2024
A	Gate	ABG	14/02/2024
-	Planning	ABG	18/12/2023

Stage:
3 - Planning

Client:

Project:
Former Mess Hall
Broadway West
Leigh-on-sea
Essex
SS9 2DA

Drawing Title:
Proposed

Drawing no:
838P02

Revision: D Drawn by: WRS

Project no: 838 Check by: ---

Scale: 1:50, 1:100, 1:500, 1:1250 @ A1

SKARCHITECTS
803-805 London Road
Westoff-on-Sea
SS0 9SZ
Tel: 01702 509250
Email: info@skarchitects.co.uk

Do not scale from this drawing.
Drawing to be read in conjunction with all other issued drawings, documents and relevant consultants' information.
All dimensions on this drawing to be given preference over any. All dimensions must be checked onsite.
This information is subject to Building Control requirements and the requirements of all relevant statutory authorities and service providers.
© SKARCHITECTS Ltd 2024