


KEY


--- Boundary line

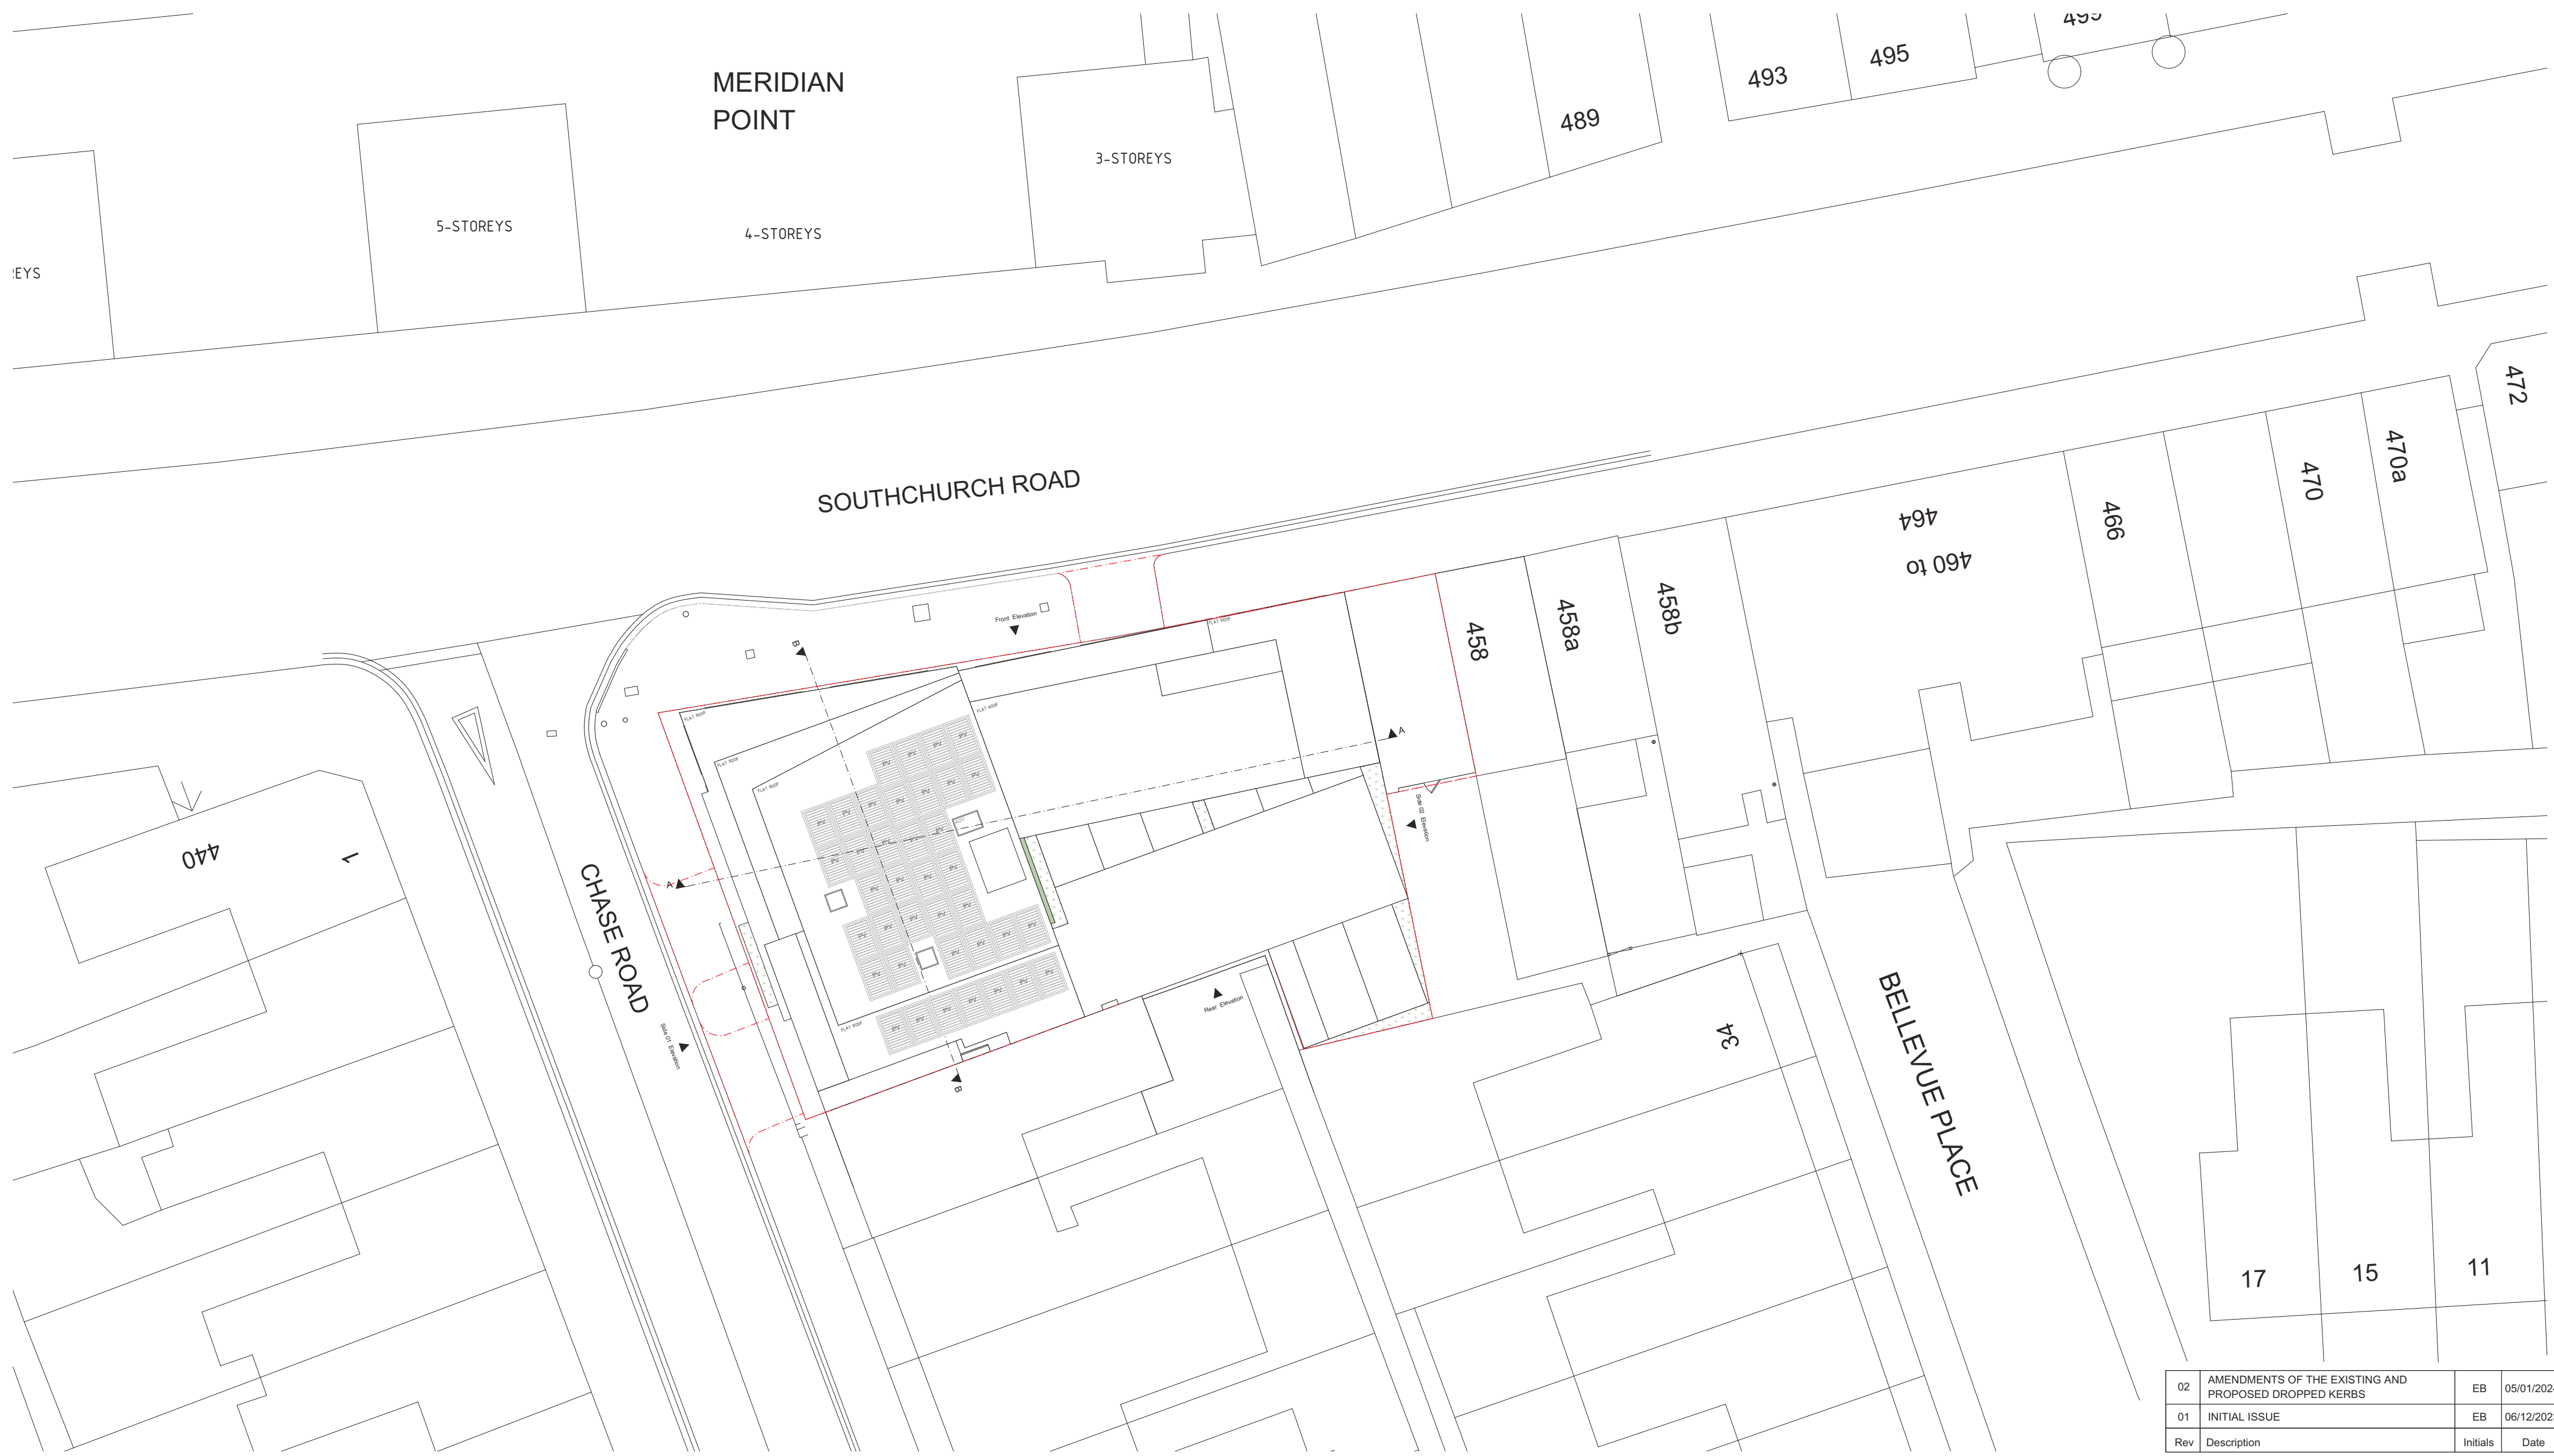

02	AMENDMENTS OF THE EXISTING AND PROPOSED DROPPED KERBS	EB	05/01/2024
01	INITIAL ISSUE	EB	06/12/2023
Rev	Description	Initials	Date

444-456 SOUTHCHURCH ROAD // PROPOSED SITE PLAN

AS PROPOSED SITE PLAN

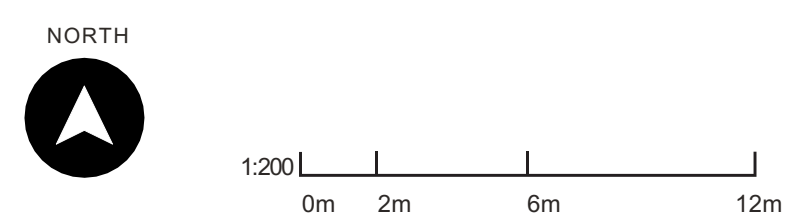

Client Name	WILLIAM + DANIEL STILWELL	Drawn by	EB	Checked by	DMC
Site Address	444-456 Southchurch Road, Southend-on-sea, SS1 2QA	Scale	1:200 @ A2	Date	05 January 2024
		Scene Ref.	1486	Rev no.	PL02
		Drawing no.	SR-SCN-XX-XX-DR-A-01_002-A3		

