


KEY

--- Boundary line

The copyright in all drawings, schedules, specifications and any other documentation prepared by Scene Architects in relation to this project shall remain the property of Scene Architects and must not be reissued, loaned or copied without prior written consent.

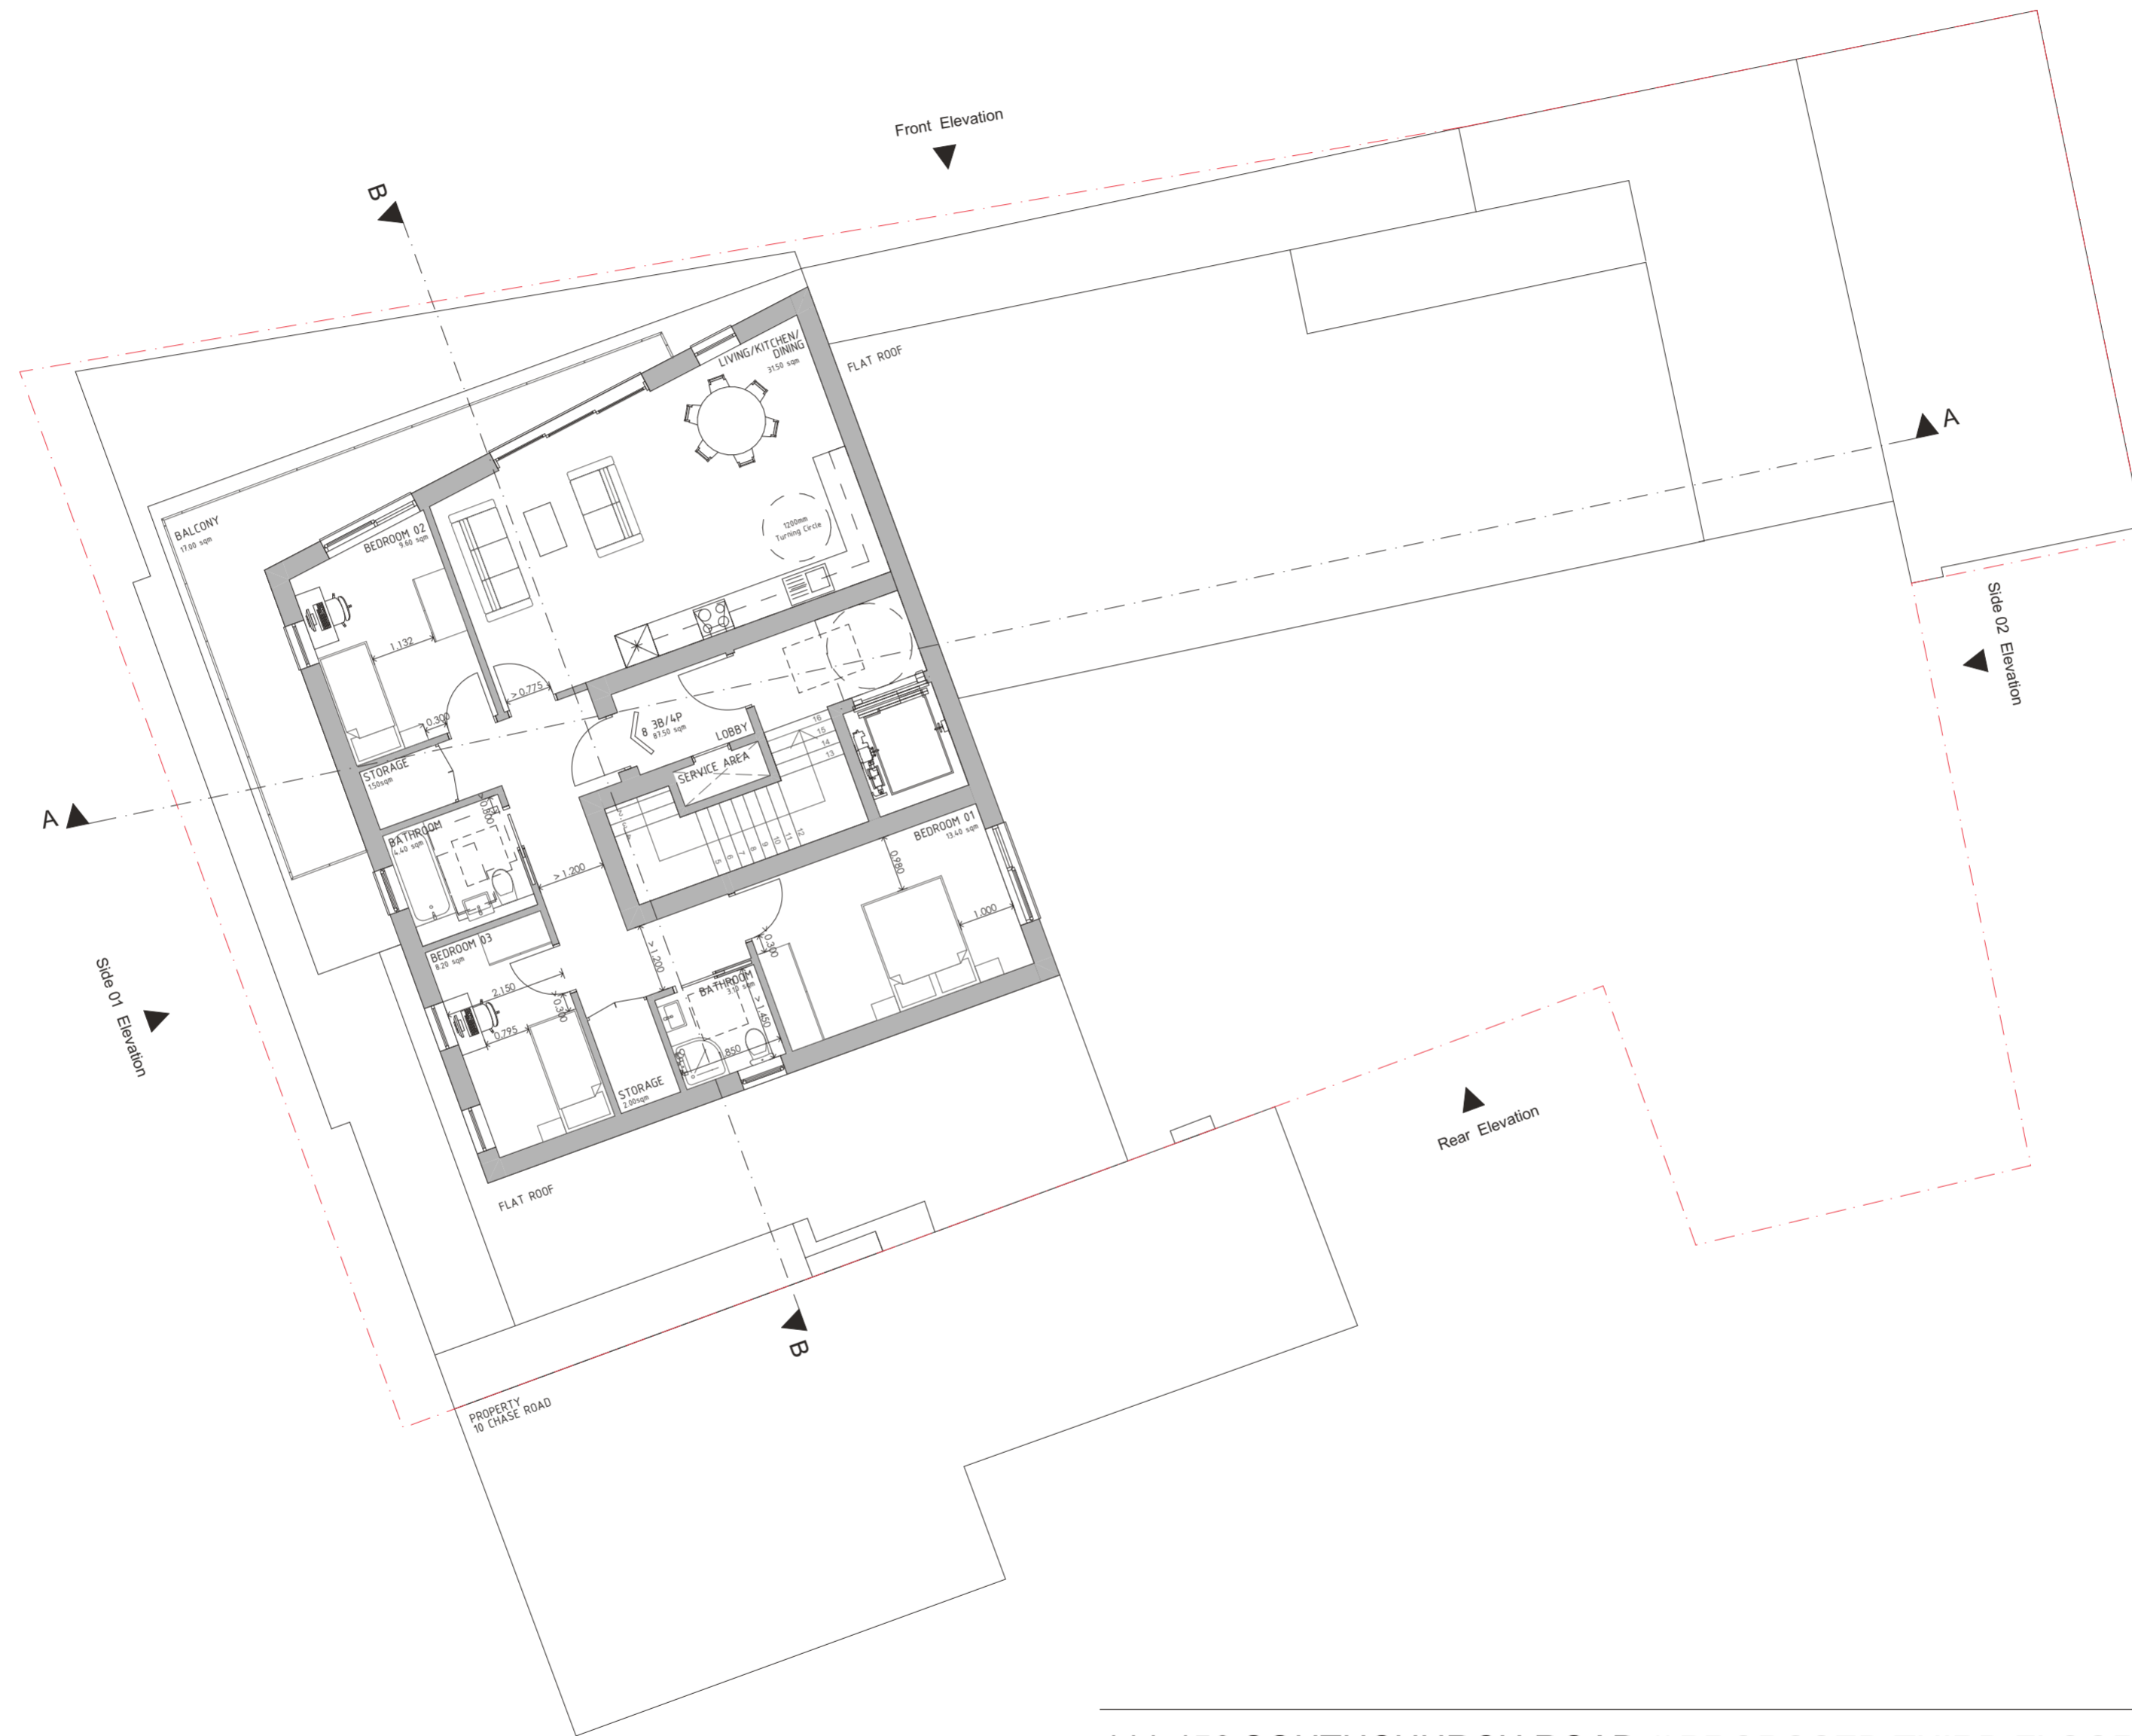

AS PROPOSED THIRD FLOOR PLAN



1:100
0m 1m 3m 6m



Stage 3

444-456 SOUTHCHURCH ROAD // PROPOSED THIRD FLOOR
PLAN

Client Name	WILLIAM + DANIEL STILWELL	Drawn by	EB	Checked by	DMC
Site Address	444-456 Southchurch Road, Southend-on-sea, SS1 2QA	Scale	1:100 @ A2	Date	22 December 2023
		Scene Ref.	1486	Rev no.	PL01
		Drawing no.	SR-SCN-XX-03-DR-A-10_004-A3		

01	INITIAL ISSUE	EB	06/12/2023
Rev	Description	Initials	Date



// SceneArchitects.co.uk

// 01245 440 302