


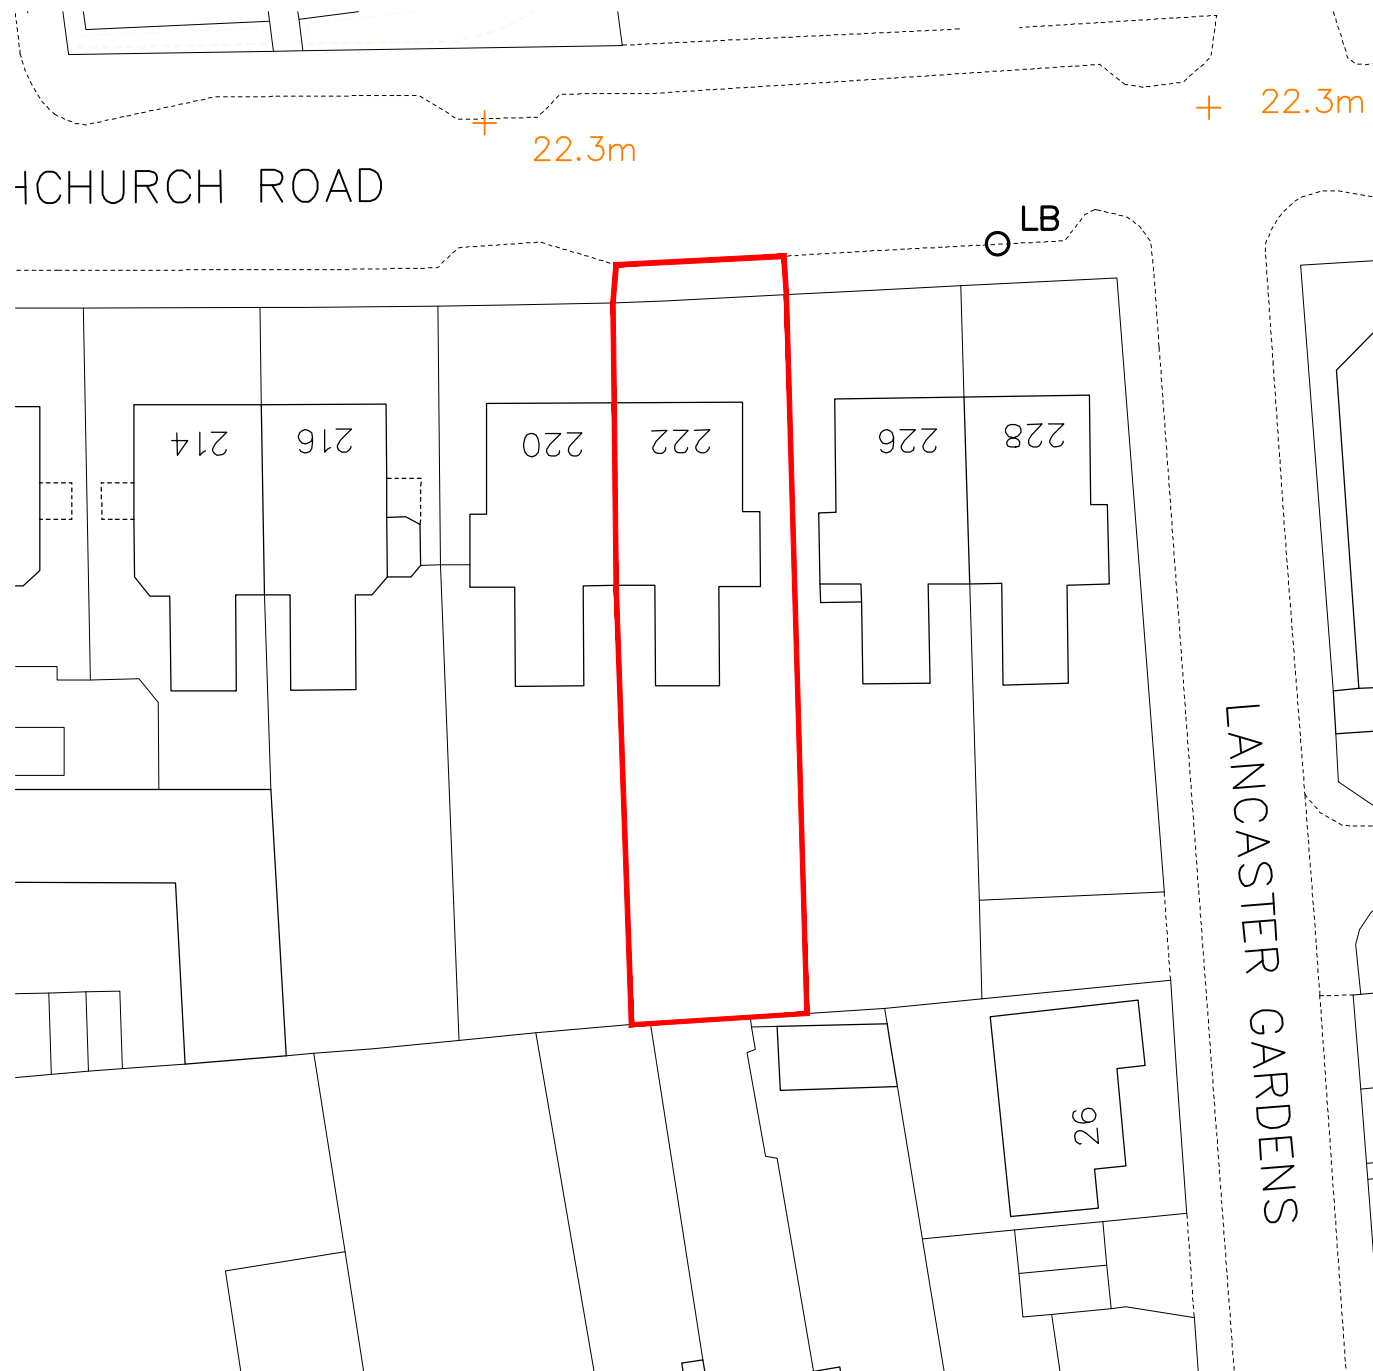


① Site Plan

scale 1:500





Do not scale this drawing. Work to figured dimensions only. This drawing is copyright of APS Designs and should only be reproduced with their express permission. Check all dimensions on site. Any discrepancies should be reported to APS Designs prior to commencement.

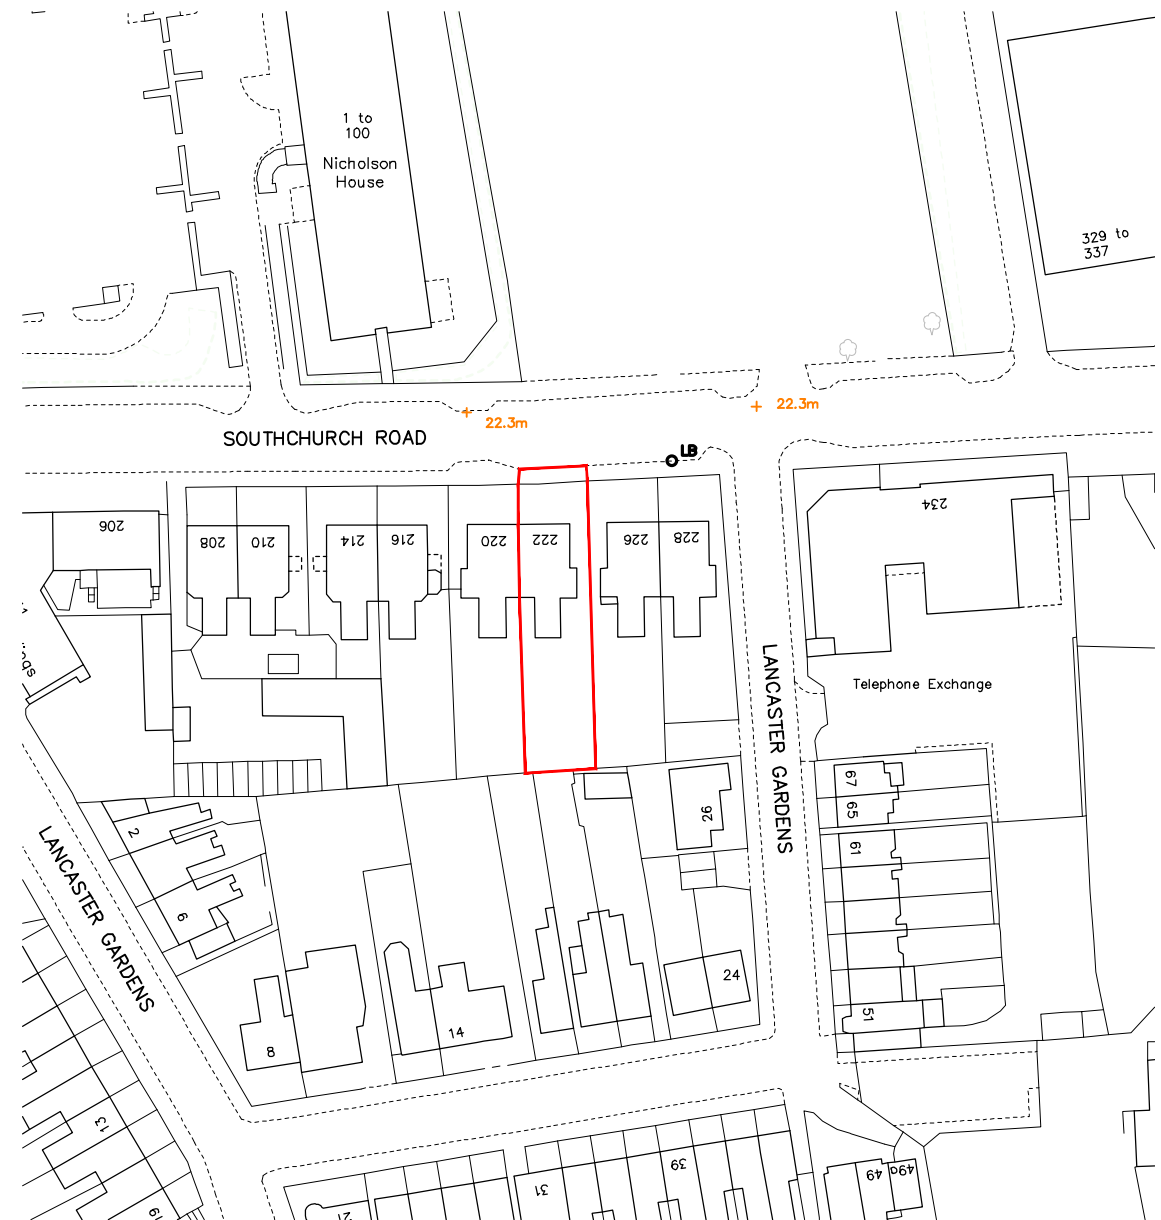

② Location Plan

scale 1:1250

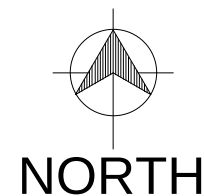 

REVISION	DATE	AMENDMENT
APS DESIGN ASSOCIATES LTD		
ARCHITECTURAL DESIGNERS AND PLANNING CONSULTANTS		
PROJECT STAGE: Town Planning		DATE: November 2021
DRAWN BY: A.D.		
CLIENT:		
PROJECT: 222 Southchurch Road		
JOB NO: 3203		REVISION: 01
DRAWING NO: 01		
DRAWING TITLE: Site and Location Plans		
The Design Studio 1 Cambridge Road (Rear) Nelson Street Southend-On-Sea Essex SS1 1ET		
SCALE: 1:1250 & 1:500 @ A3		
Tel: 01702 469 769 - 01702 337328 Email: admin@apsdesignsuk.com designsteam@apsdesignsuk.com planning@apsdesignsuk.com Website: www.apsdesignsuk.com		