




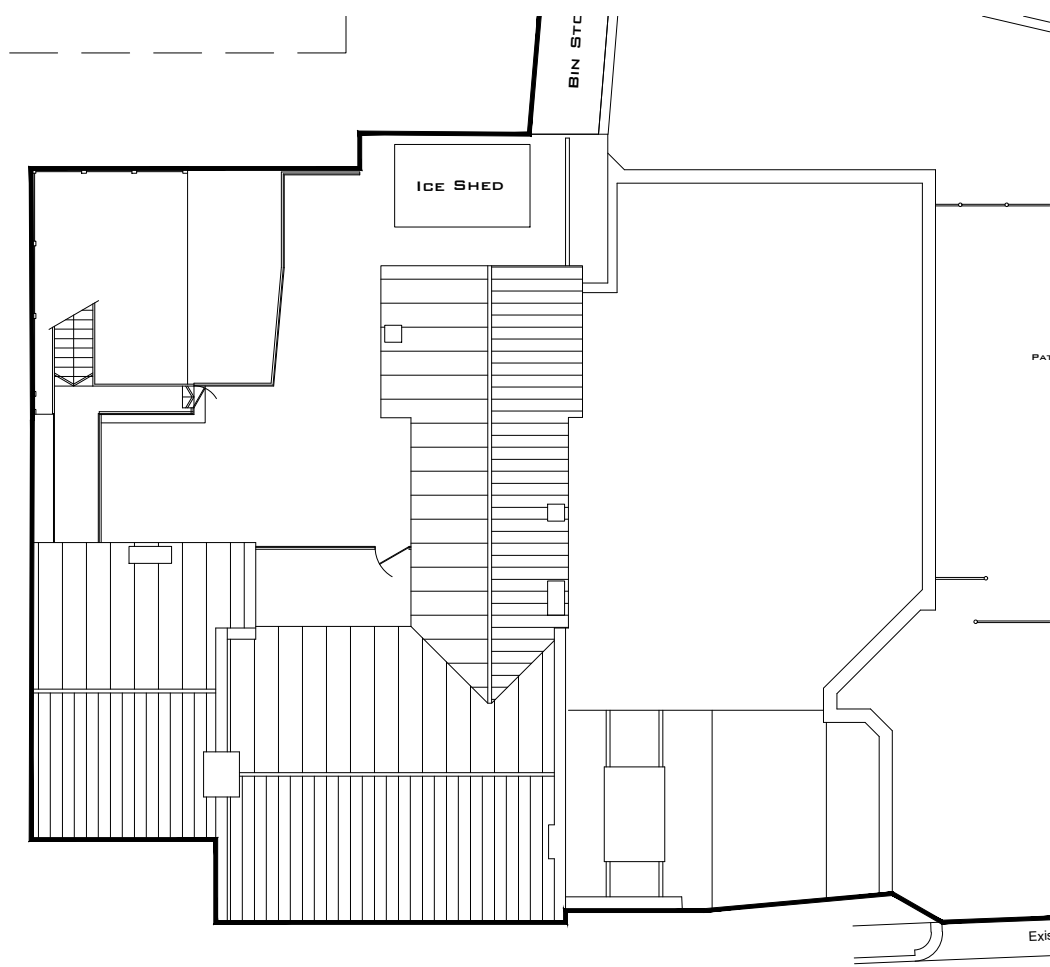


EXISTING ROOF PLAN
Scale 1:200

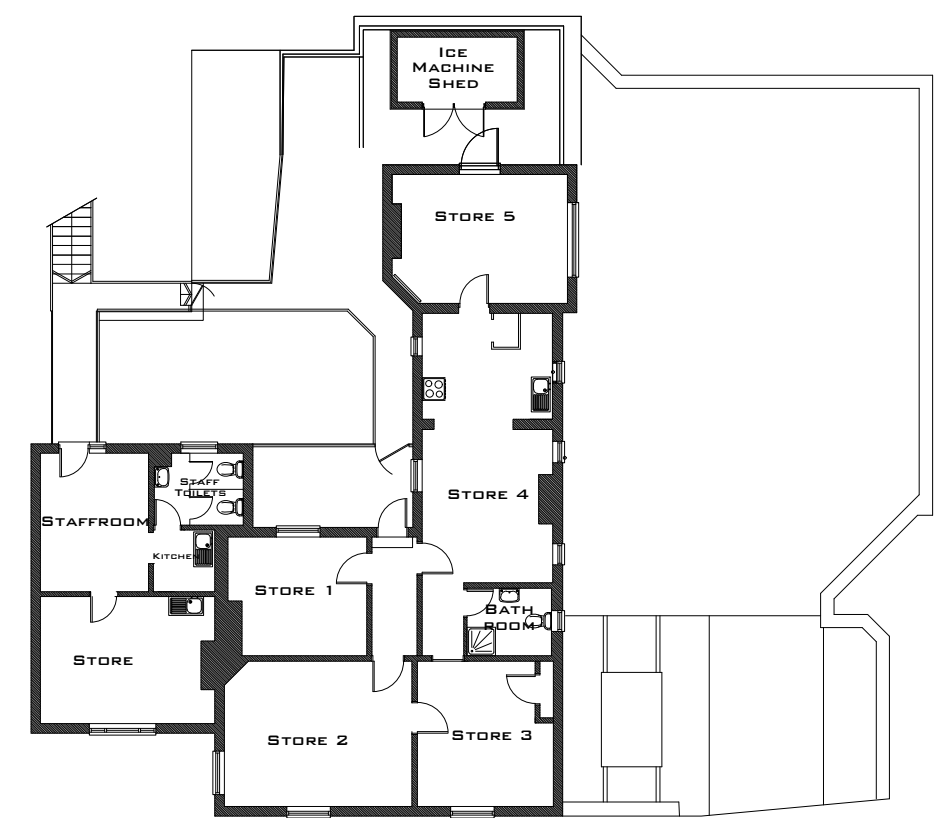

EXISTING FIRST FLOOR PLAN
Scale 1:200

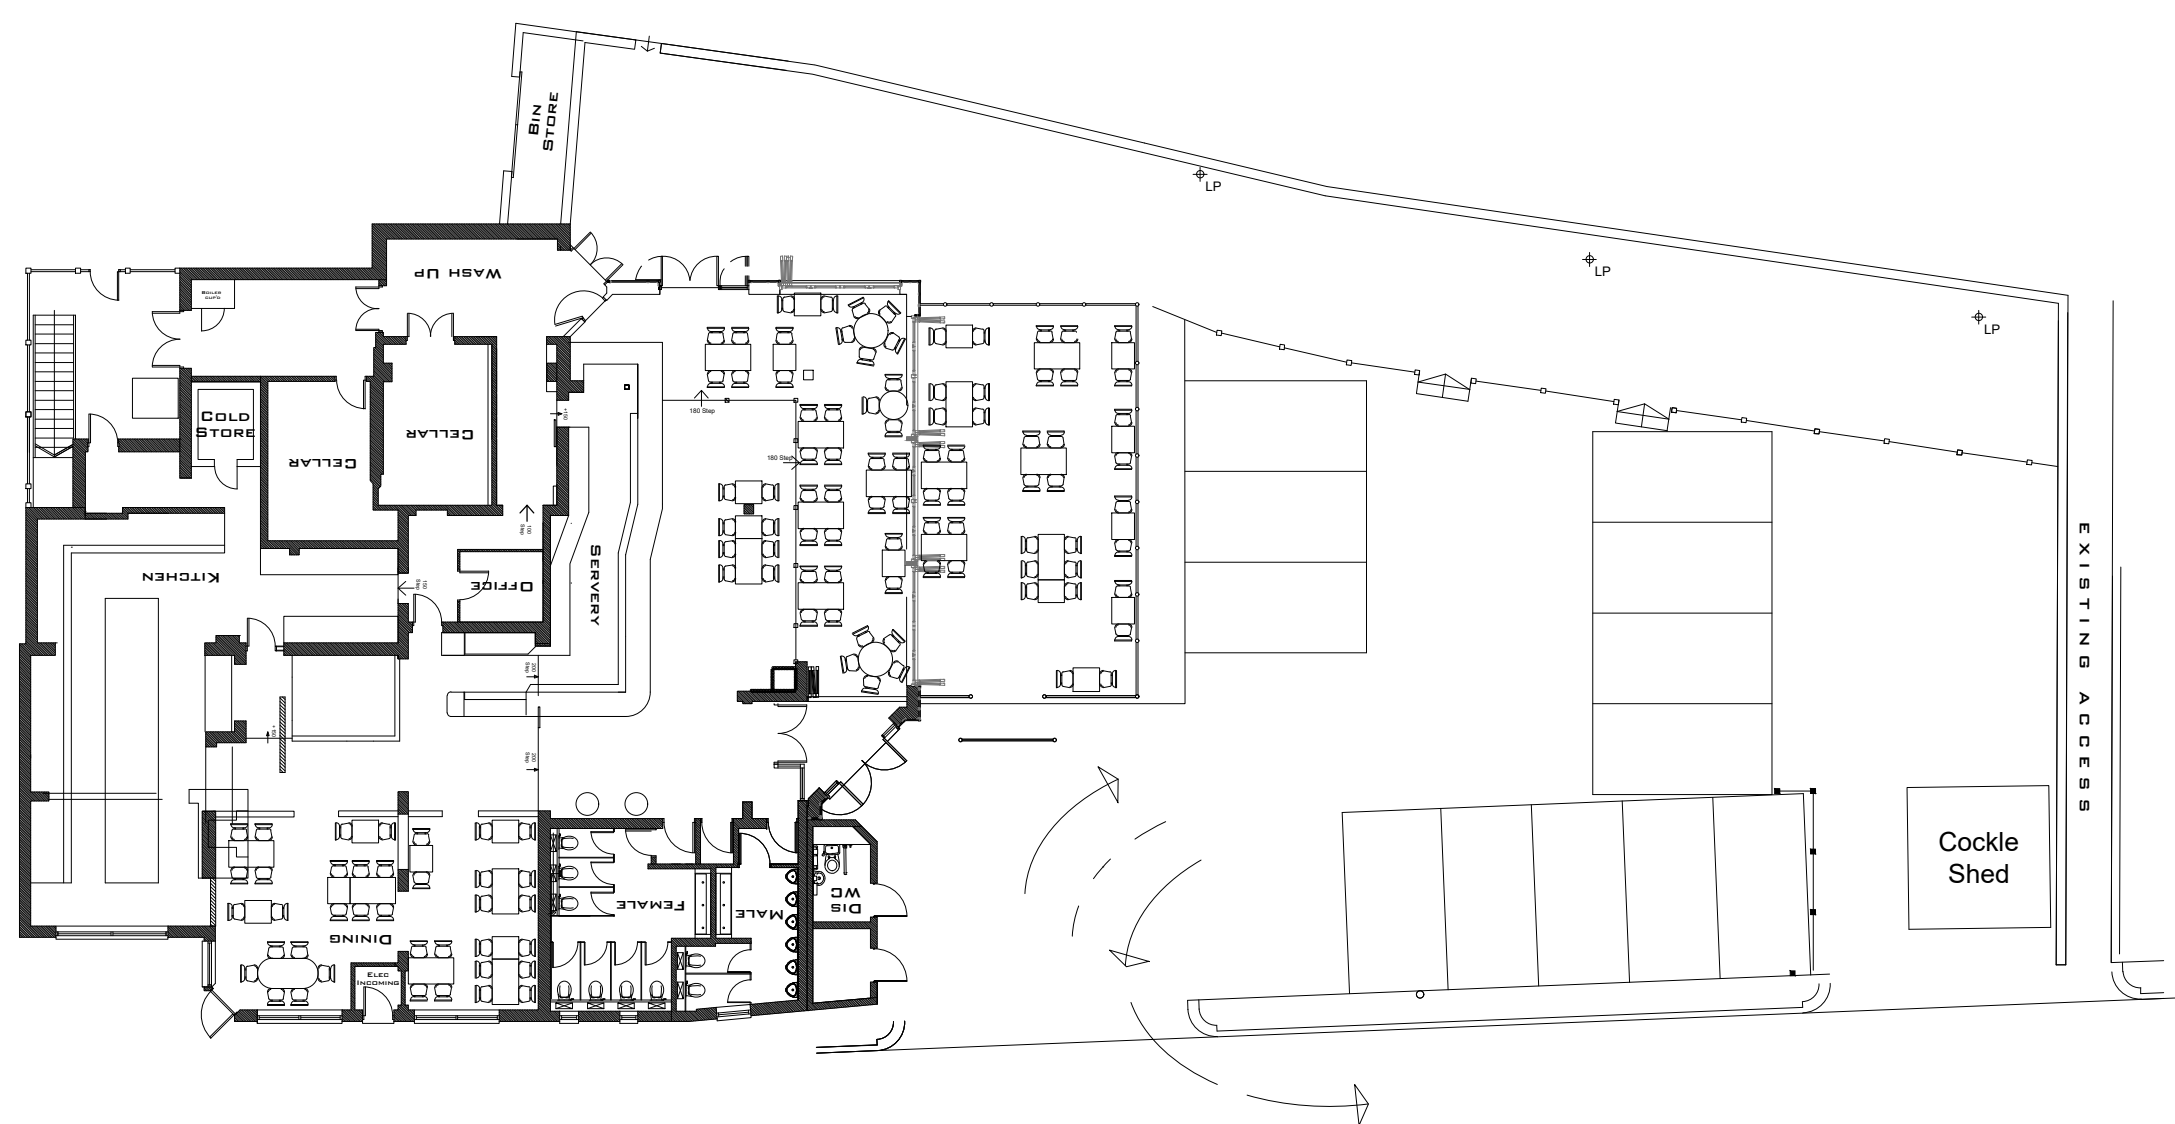

EXISTING GROUND FLOOR PLAN
Scale 1:200

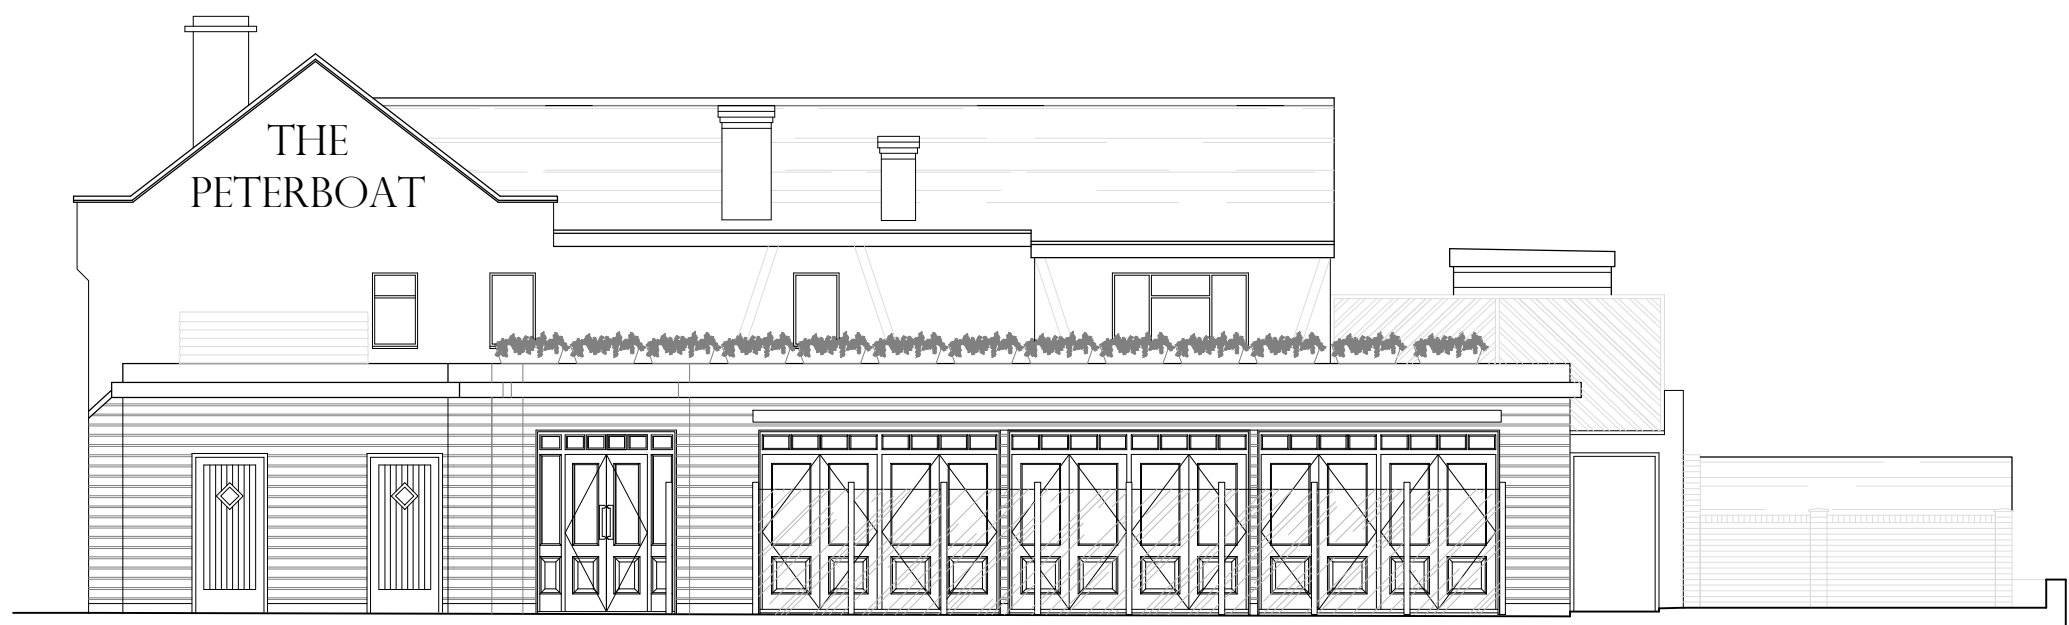

EXISTING WEST ELEVATION
Scale 1:100




EXISTING NORTH ELEVATION
Scale 1:100



EXISTING SOUTH ELEVATION
Scale 1:100

METAL FENCE AND GATE

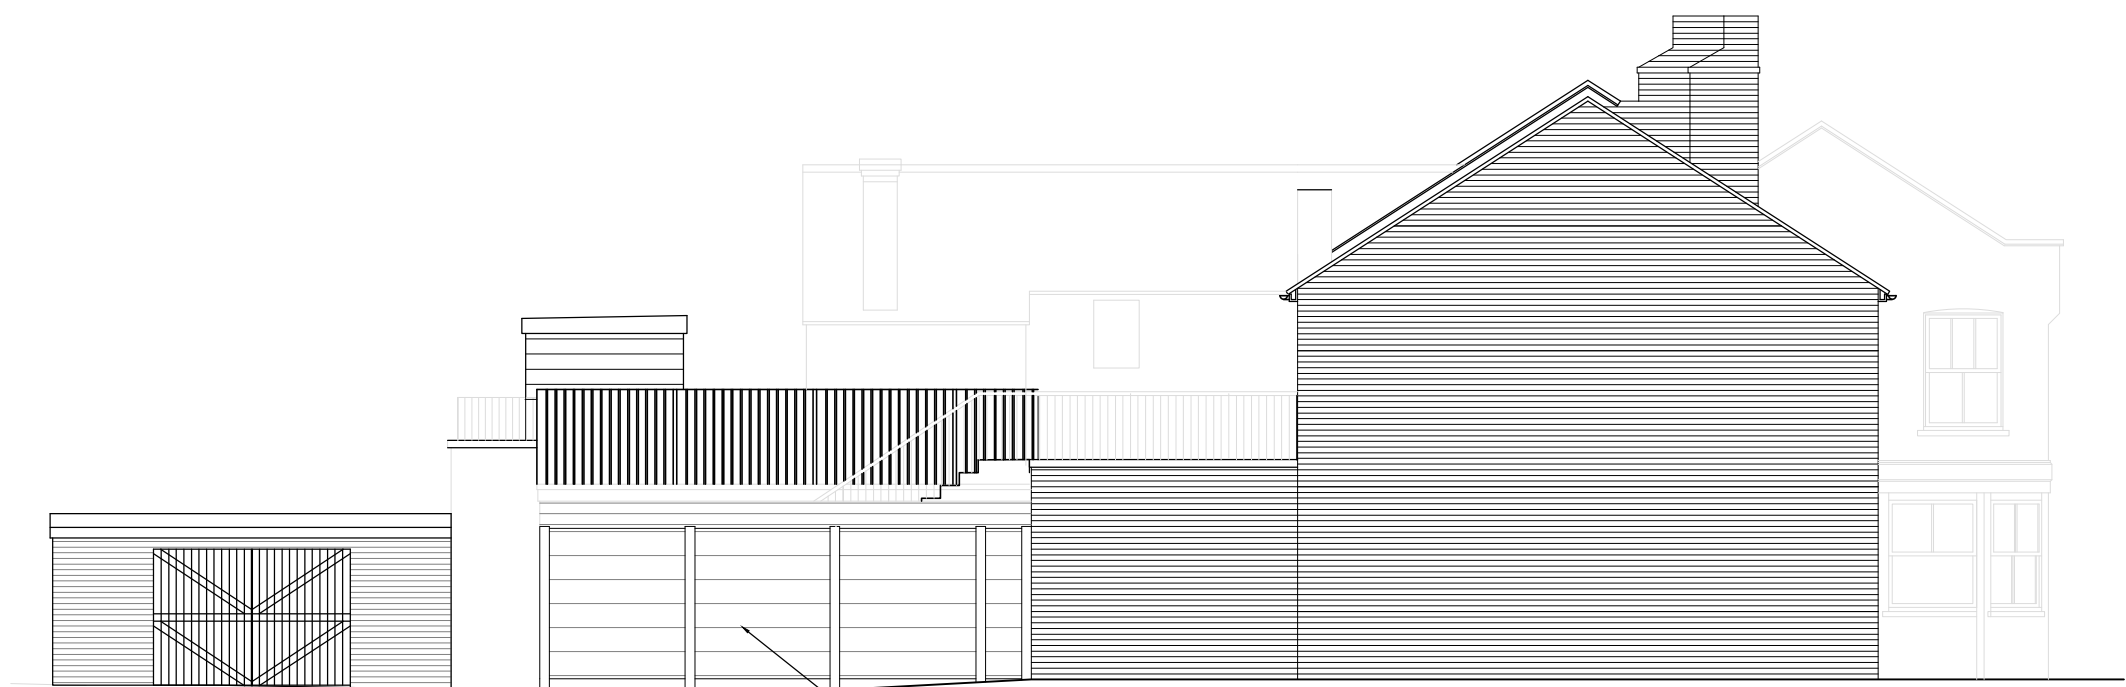

EXISTING EAST ELEVATION
Scale 1:100

EXISTING GRAVEL BOARD FENCE

EXISTING DETAILS

REV:	DATE:	AMENDMENT:
STONE <i>Me!</i> ARCHITECTURE & INTERIOR DESIGN		
5 FOUNTAIN LANE, HOCKLEY, ESSEX, SS5 4ST Tel: 01702 203333 E: info@stoneme.com W: www.stoneme.com		
Client:	EAST ANGLIA PUB CO.	
Project:	THE PETER BOAT 27 HIGH STREET, LEIGH-ON-SEA, ESSEX, SS9 2EN	
Drawing:	EXISTING DETAILS	
Date:	FEB 2022	Scale: 1:100 / 200 @ A1
Project No.:	1266	Drawing No.: 2049a