


PROPOSED BINS STORE ELEVATIONS




EXAMPLE SHIP LAP CLADDING



EXAMPLE BOLLARD

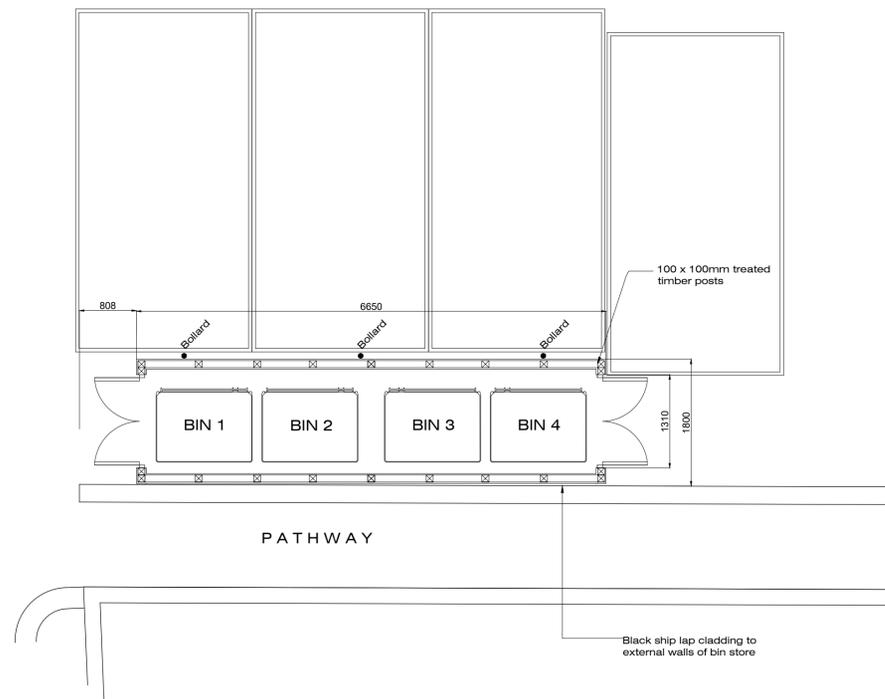

PROPOSED BINS STORE PLAN

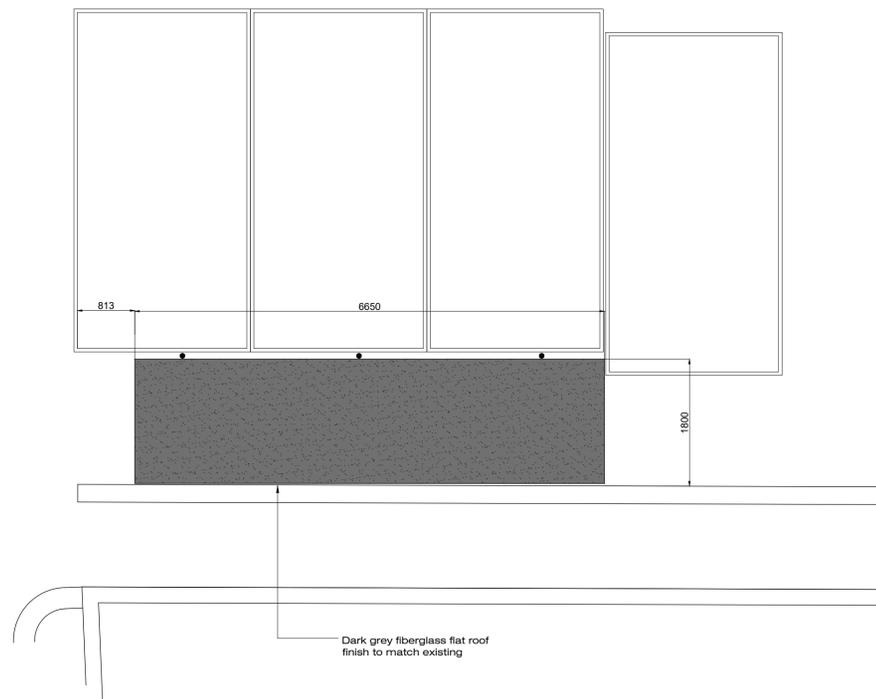

PROPOSED BINS STORE ROOF PLAN

REV:	DATE:	AMENDMENT:
<small>5 FOUNTAIN LANE, HOCKLEY, ESSEX, SS5 4ST Tel: 01702 203333 E: info@stoneme.com W: www.stoneme.com</small>		
Client:	EAST ANGLIA PUB CO.	
Project:	THE PETER BOAT 27 HIGH STREET, LEIGH-ON-SEA, ESSEX, SS9 2EN	
Drawing:	PROPOSED BIN STORE DETAILS	
Date:	APR 2022	Scale: 1:50 @ A1
Project No.:	1266	Drawing No.: 2055a