




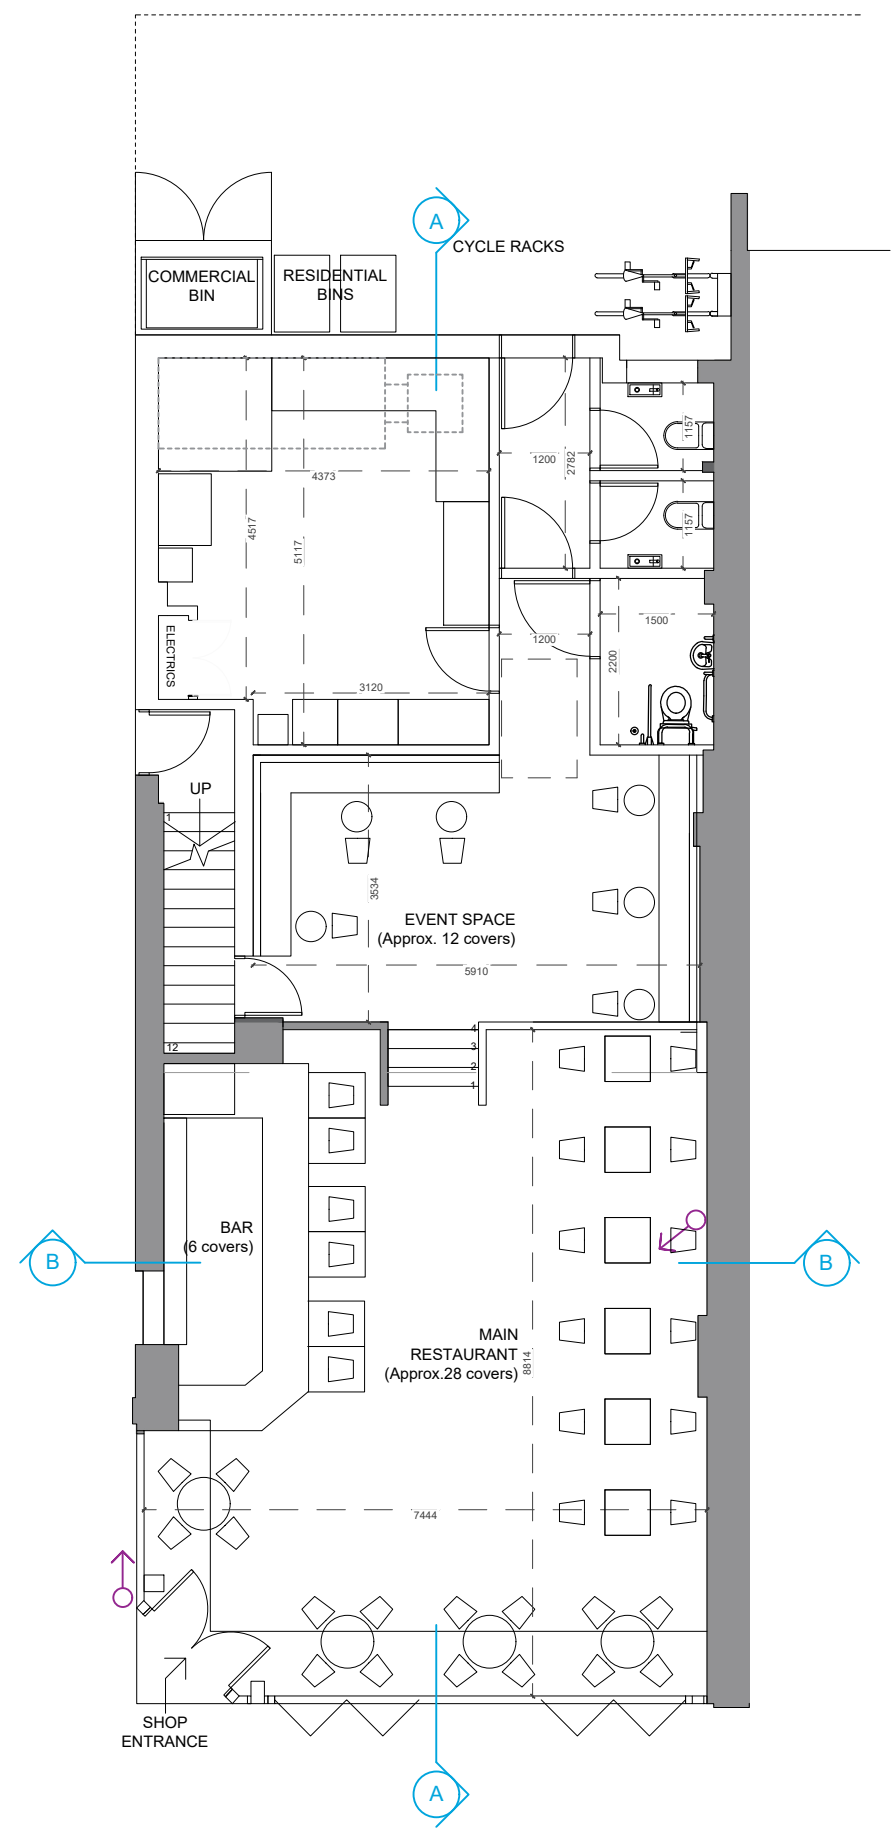


Proposed Ground Floor 1:100

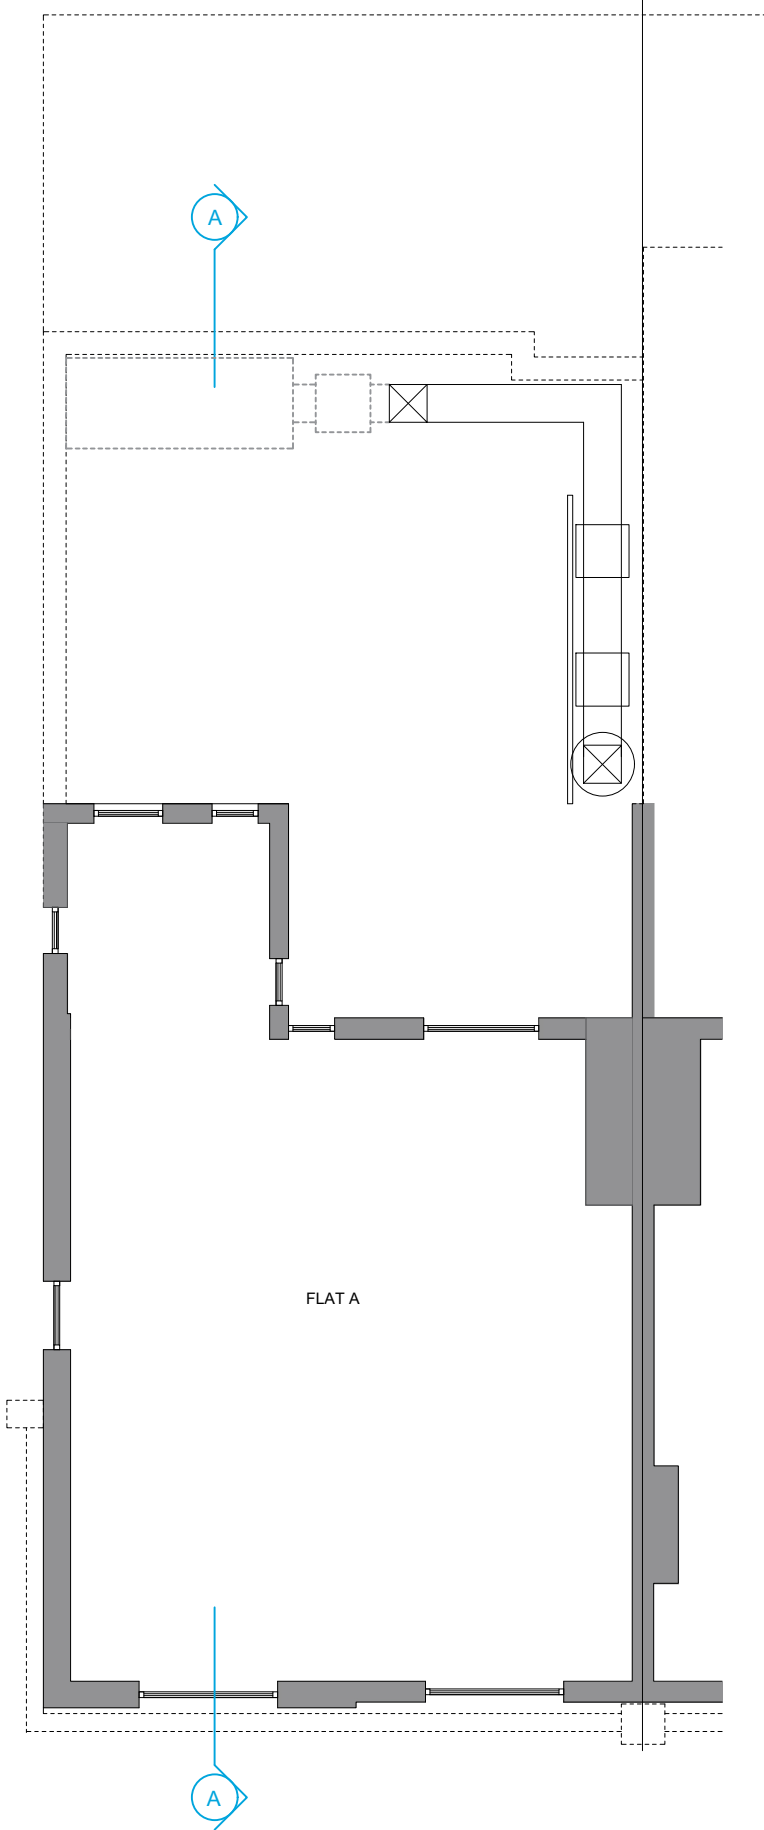


Proposed First Floor Outline 1:100

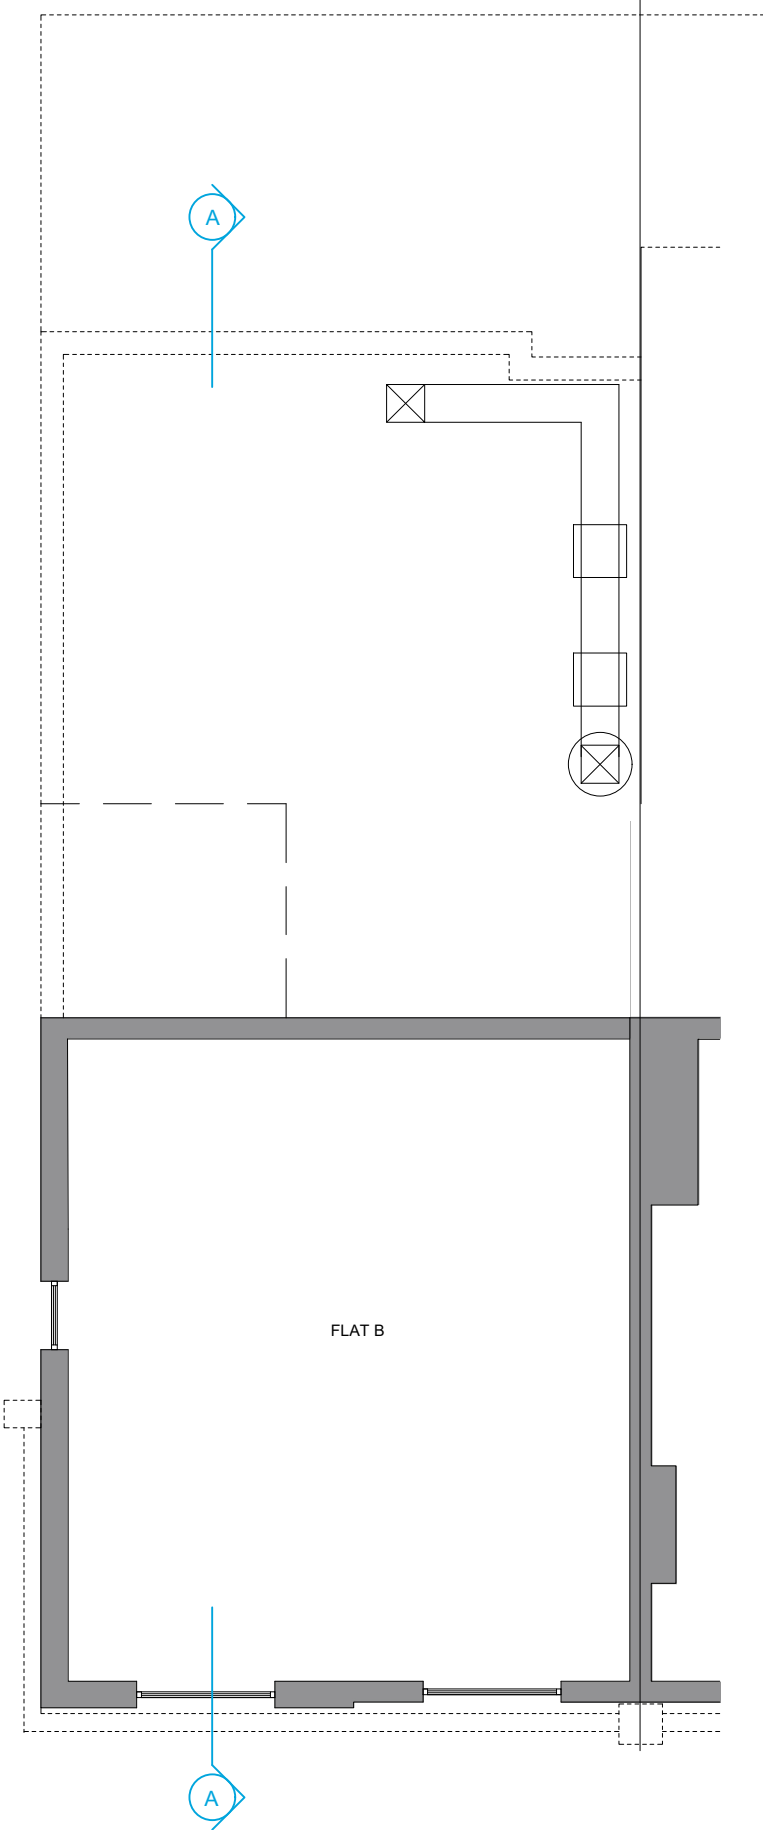

Proposed Second Floor Outline 1:100

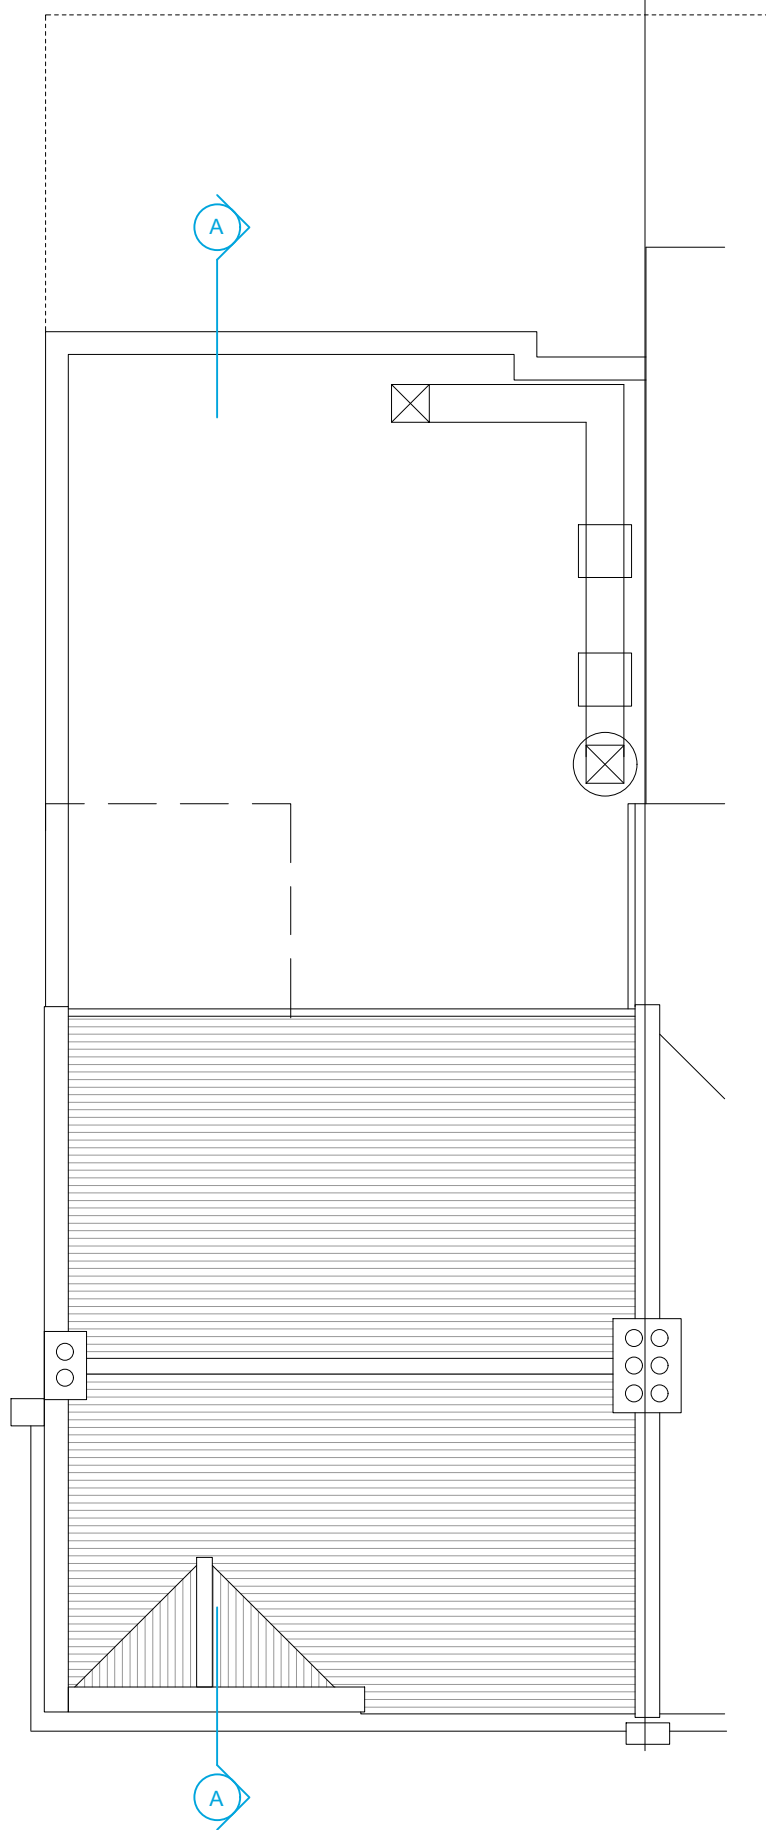

Proposed Roof Plan 1:100

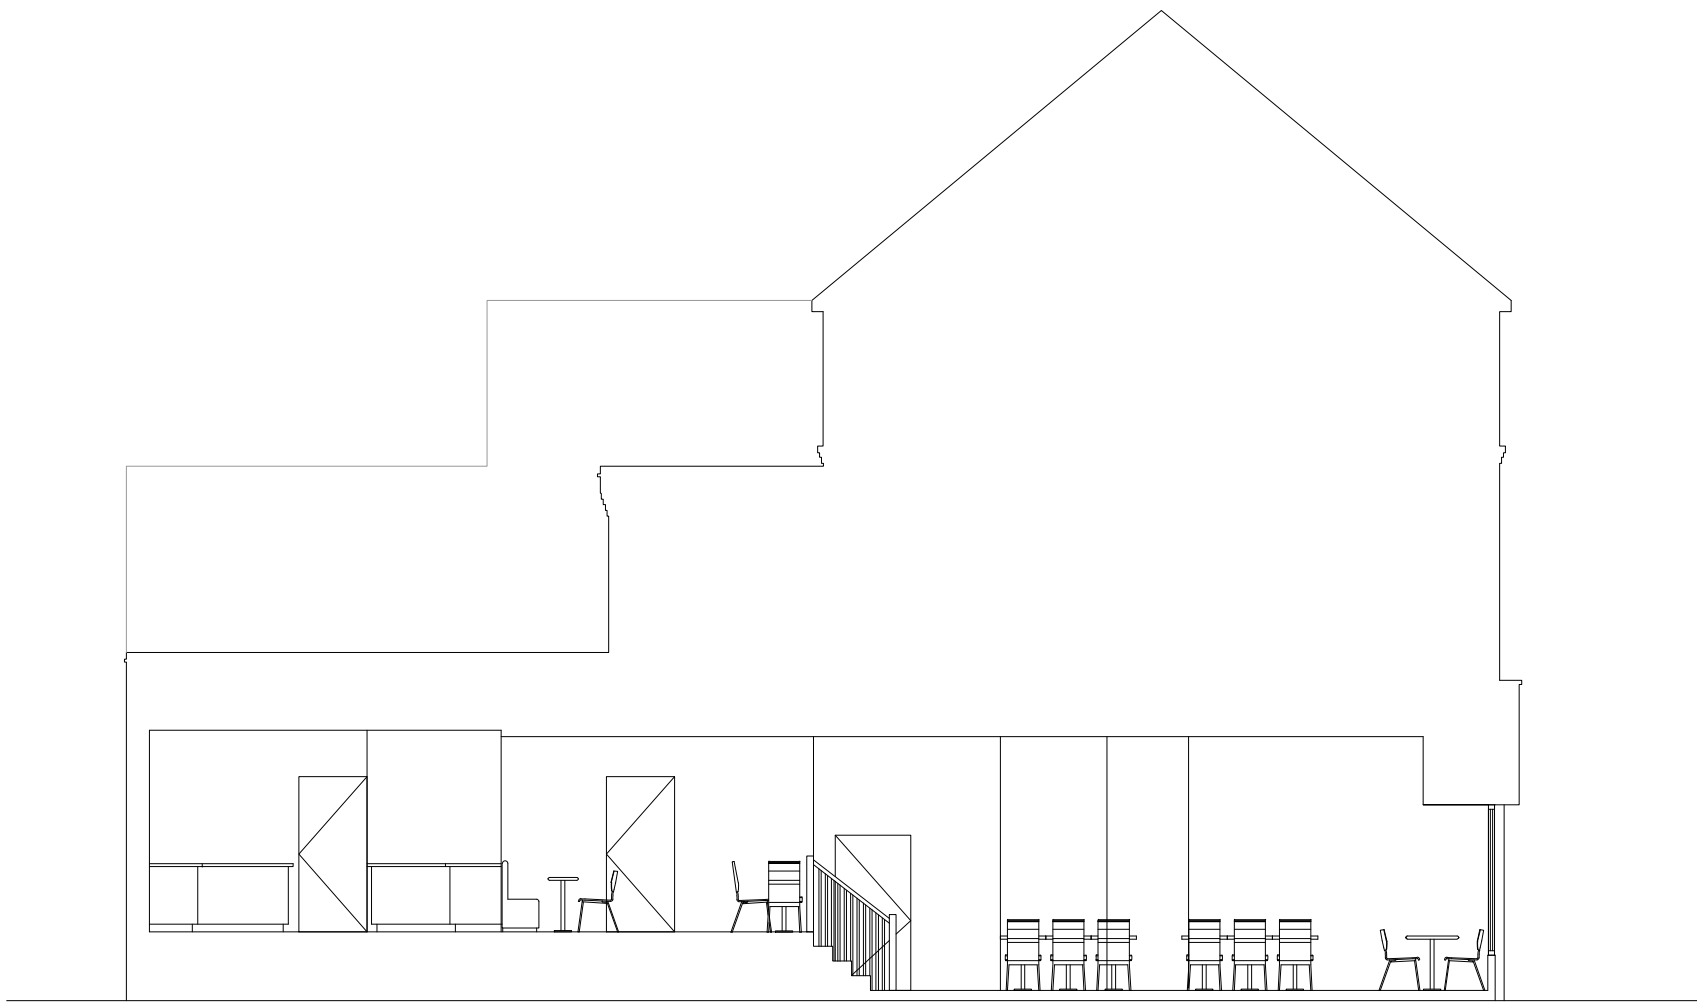

Proposed Ground Floor Section 1:100




Proposed Front Elevation 1:100



Proposed West Elevation 1:100



Proposed Rear Elevation 1:100

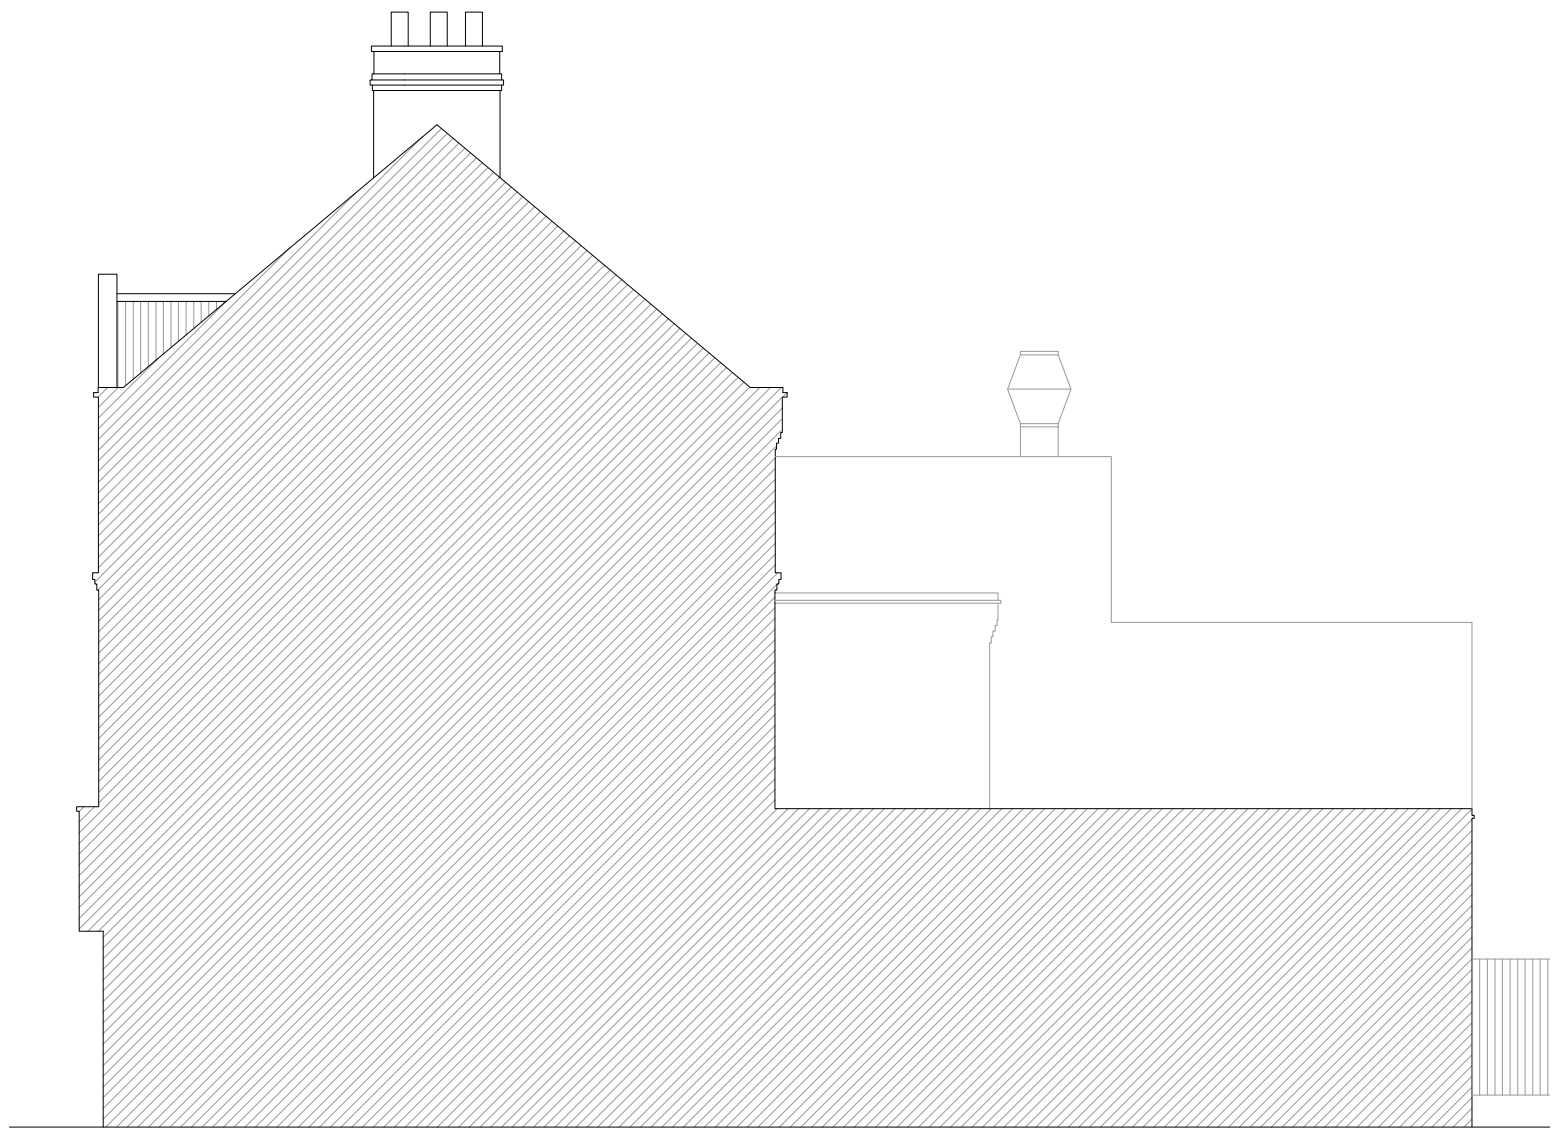

Proposed East Elevation 1:100

North

Notes:

G	Windows	ABG	12/05/2022
F	Windows	ABG	12/05/2022
E	Windows	ABG	11/05/2022
D	Extraction	ABG	08/05/2022
C	Extraction	ABG	05/05/2022
B	Extraction	ABG	27/04/2022
A	Planning Clarification	ABG	15/03/2022
Rev	Comment	By	Date

Stage:
3 - Planning

Client:
Daniel Mead

Project:
55 Broadway
Leigh-on-Sea
Essex

Drawing Title:
Proposed Plans, Elevations and Sections (Without Terrace)

Drawing no:
732 - P03B

Revision: G Drawn by: RK

Project no: 732 Chkd by: ---

Scale: @ 1:100

SKARCHITECTS

853-855 London Road
Westoff-on-Sea
SS0 9SZ
Tel: 01702 599250
Email: info@skarchitects.co.uk

We do not scale from this drawing.
Drawings to be used in conjunction with all other issued drawings, documents and relevant consultation information.
All information on this drawing is for guidance purposes only. All dimensions must be checked onsite.
This information is subject to Building Control requirements and the requirements of all relevant statutory authorities and service providers.
© SKARCHITECTS Ltd 2020