


Proposed Ground Floor Plan 1:100

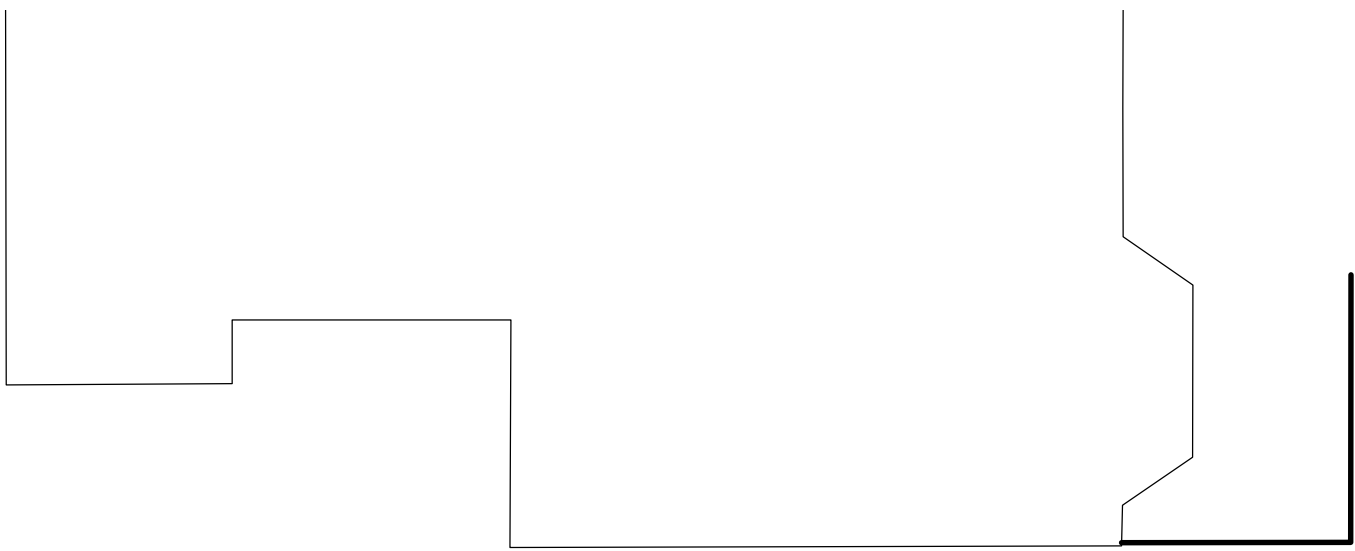

Proposed First Floor Plan 1:100

Notes:			

A	Planning	ABG	30/07/2021
	Planning		
Rev	Comment	By	Date

Stage:
3 - Planning

Client:
Cameleigh Ltd

Project:
Les and Gargys 659 London Road Westcliff-on-sea Essex SS0 9PD

Drawing Title:
Proposed Floor Plans

Drawing no:
409P03

Revision: A	Drawn by: ABG
-------------	---------------

Project no: 409	Chkd by: ABG
-----------------	--------------

Scale: 1:100 @ A1

SKARCHITECTS
853-855 London Road Westcliff-on-Sea SS0 9SZ Tel: 01702 599250 Email: info@skarchitects.co.uk

<small>We do not scale from this drawing. Drawing to be used in conjunction with all other issued drawings, documents and relevant consultation information. All information on this drawing is for guidance purposes only. All dimensions must be checked onsite. This information is subject to Building Control requirements and the requirements of all relevant statutory authorities and service providers. © SKARCHITECTS Ltd 2018</small>
