
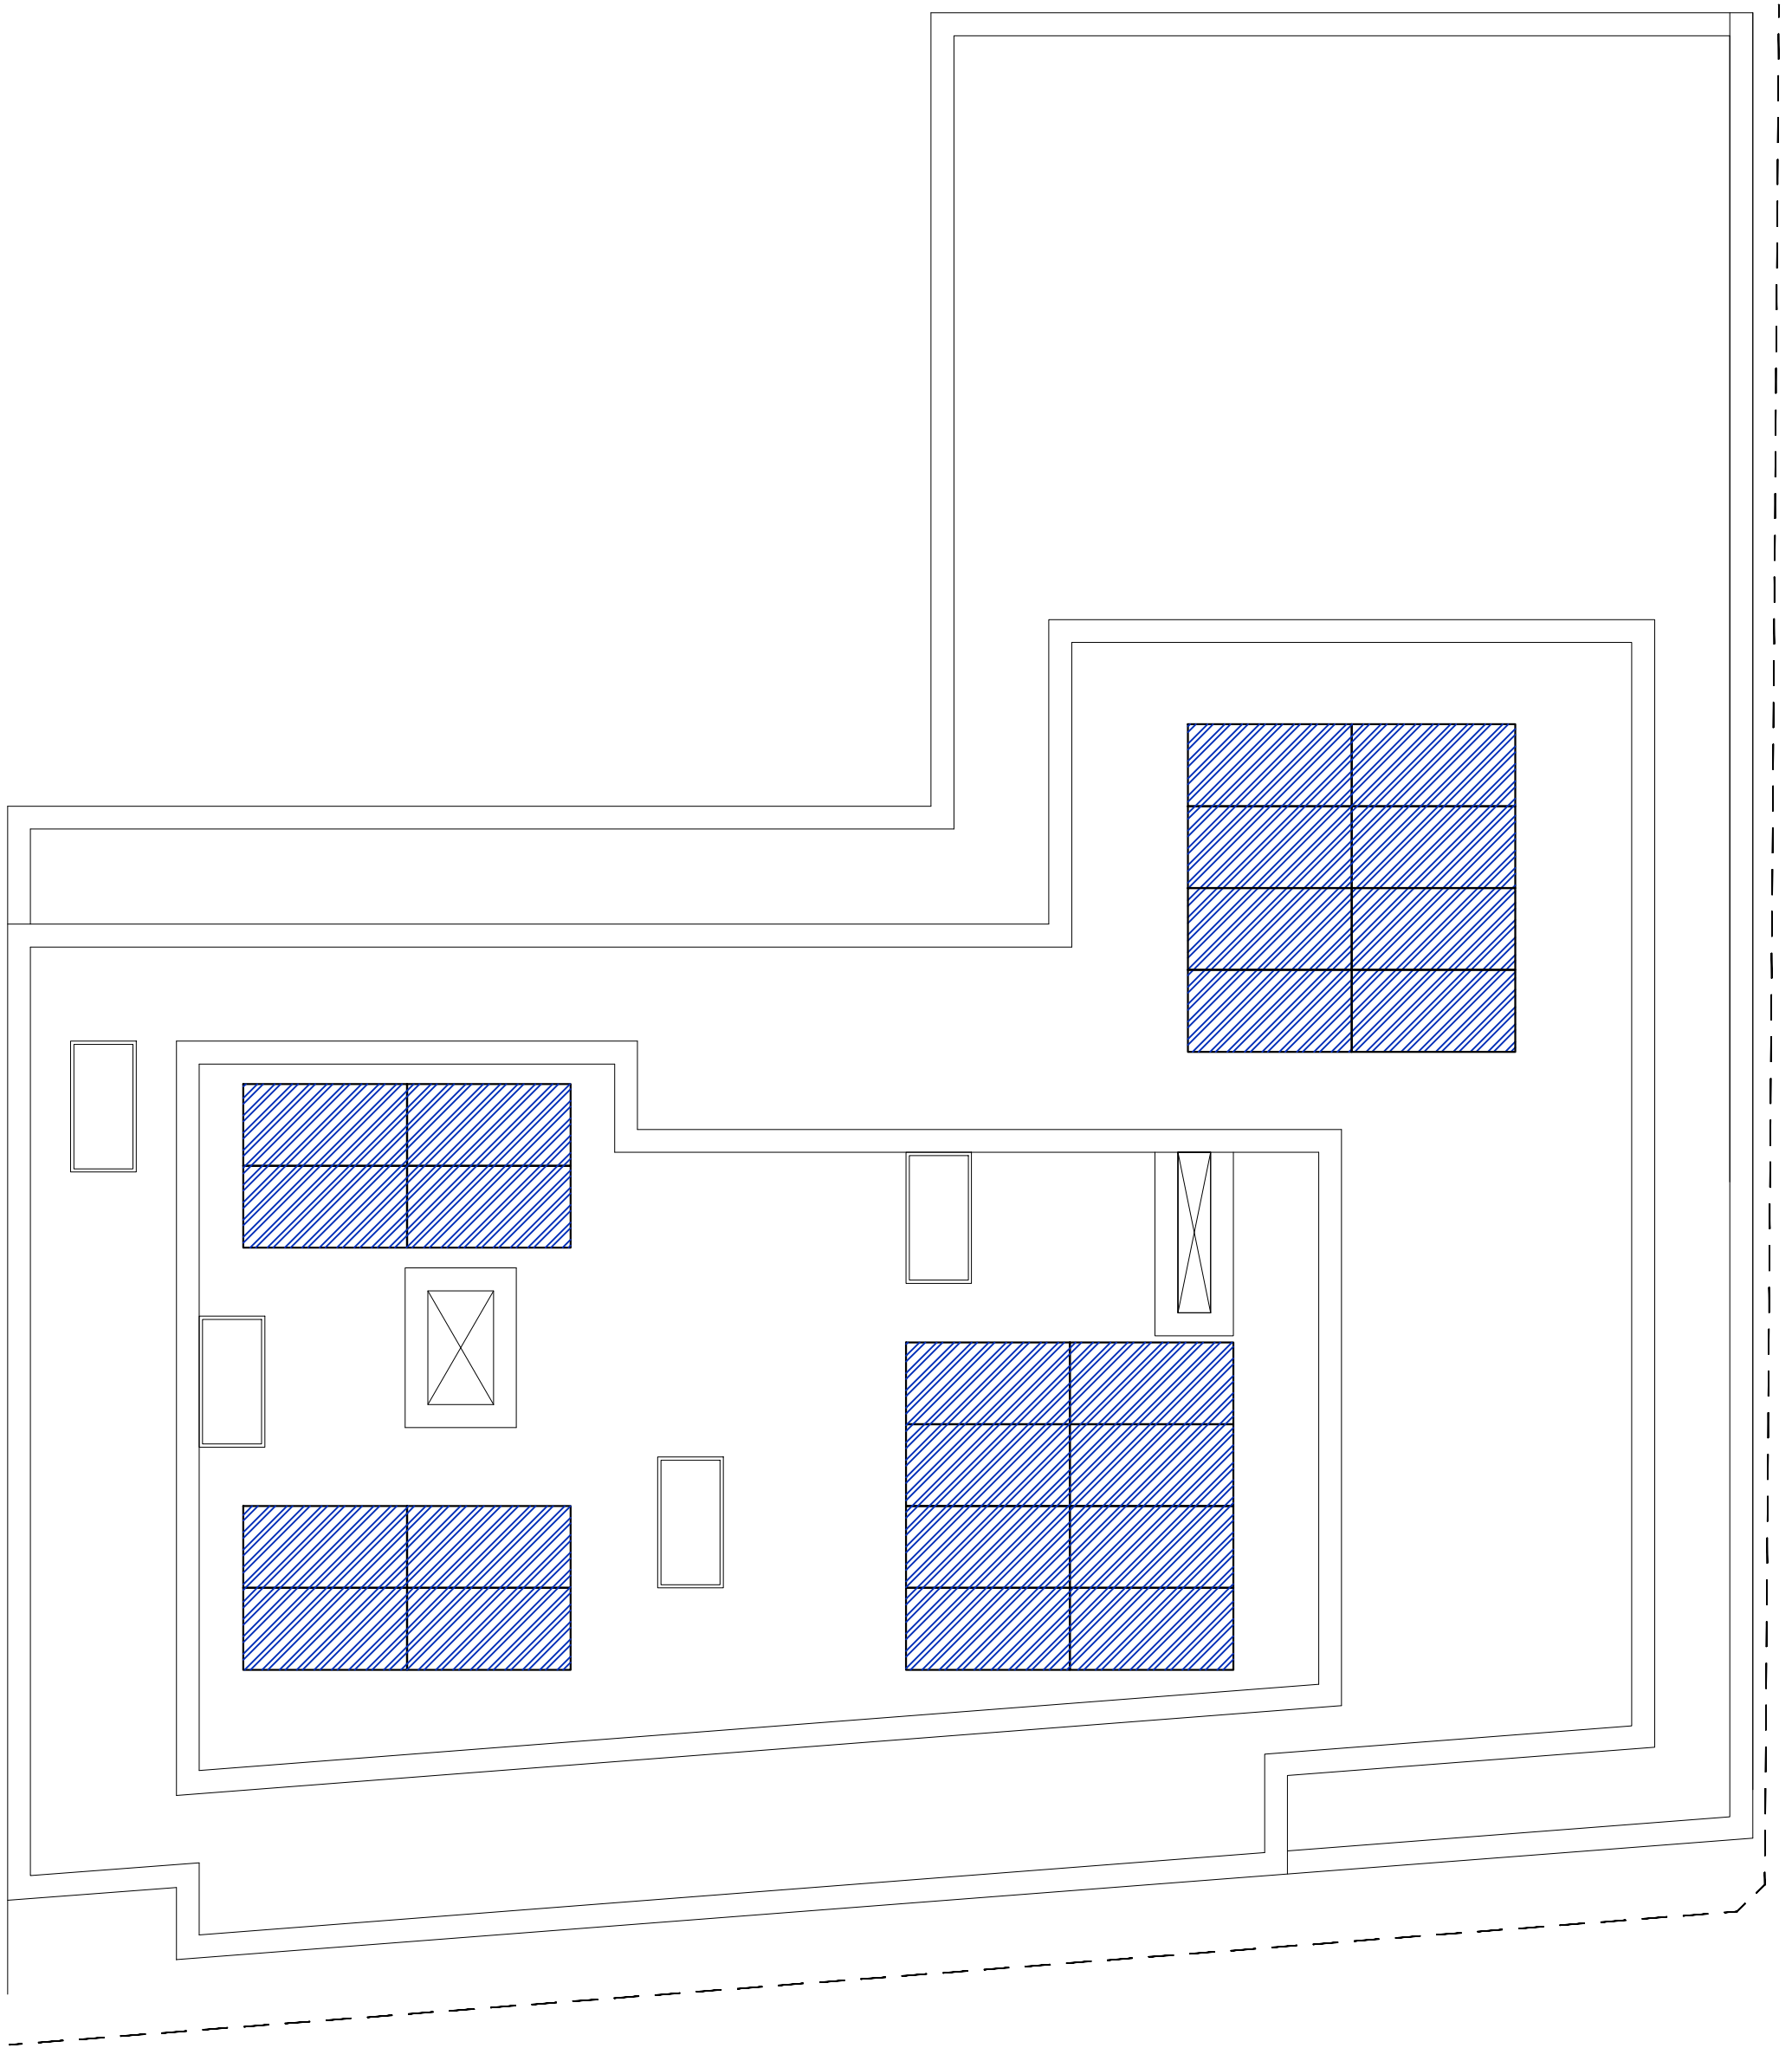


Proposed Fourth Floor Plan 1:100

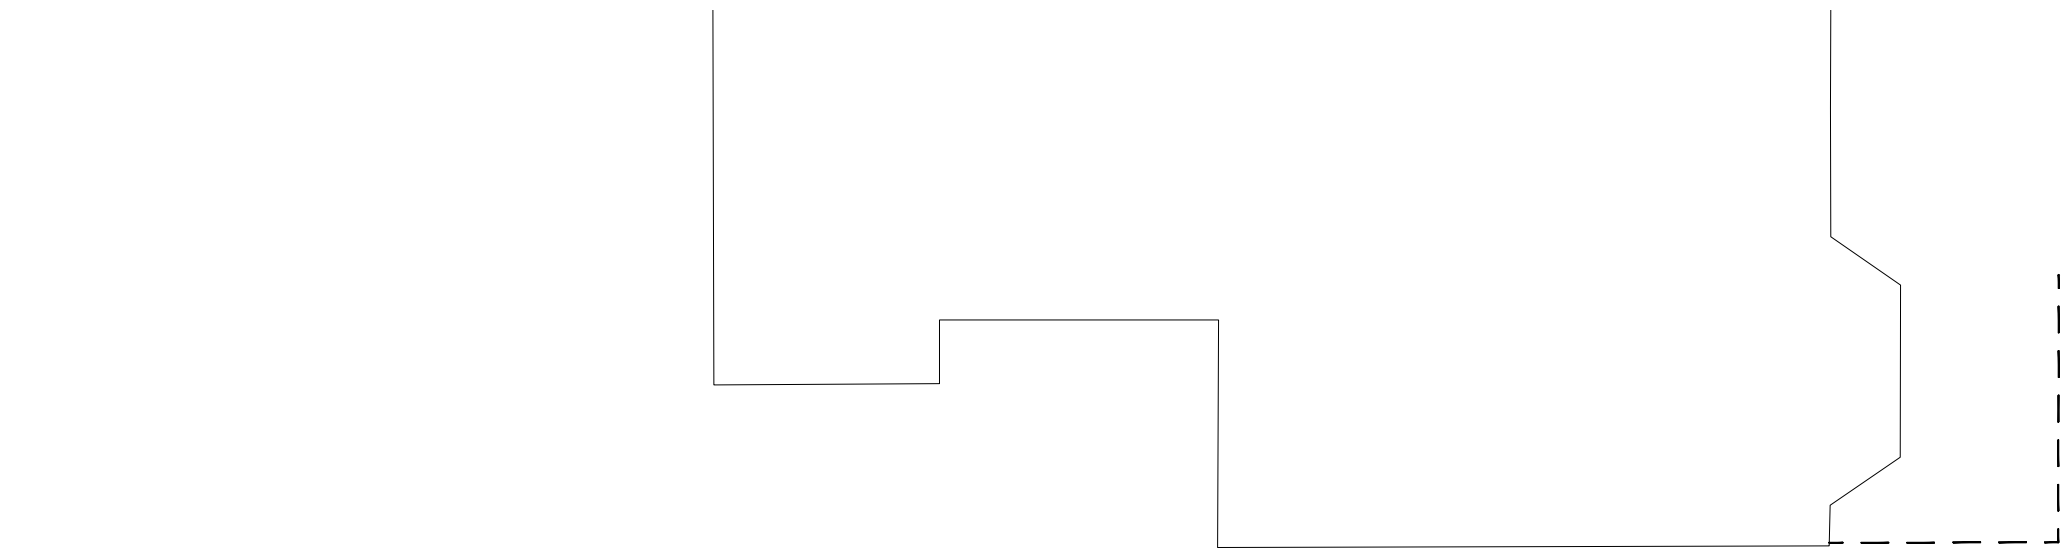

Proposed Roof Plan 1:100

Notes:

B	Planning - Shower	ABG	13/08/2022
A	Planning	ABG	30/07/2021
-	Planning	ABG	18/08/2020
Rev	Comment	By	Date

Stage: 3 - Planning	
Client: Cameleigh Ltd	
Project: Les and Gargy 659 London Road Westcliff-on-sea Essex SS0 9PD	
Drawing Title: Proposed Floor Plans	
Drawing no: 409P05	
Revision: B	Drawn by: ABG
Project no: 409	Chkd by: ABG
Scale: 1:100 @ A1	
SKARCHITECTS 853-855 London Road Westcliff-on-Sea SS0 9SZ Tel: 01702 599250 Email: info@skarchitects.co.uk	
<small>We do not scale from this drawing. Drawing to be used in conjunction with all other issued drawings, documents and relevant consultation information. All information on this drawing is for guidance purposes only. All dimensions must be checked onsite. This information is subject to Building Control requirements and the requirements of all relevant statutory authorities and service providers.</small>	
<small>© SKARCHITECTS Ltd 2020</small>	