




Proposed Plans
GF Floor Plan
Scale 1:50

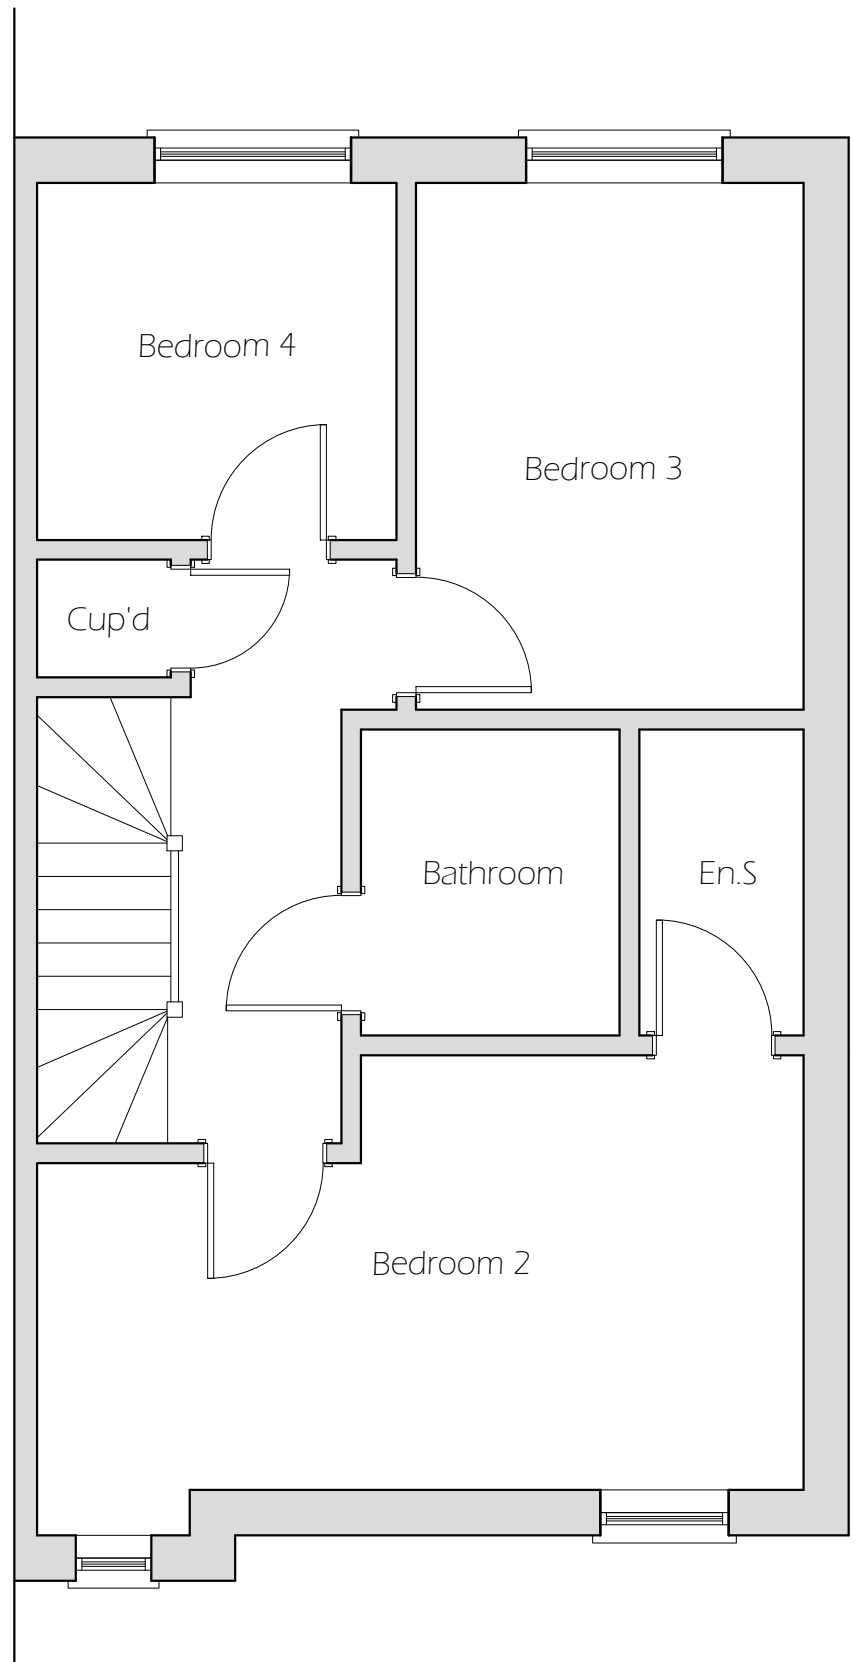


FF Floor Plan
Scale 1:50

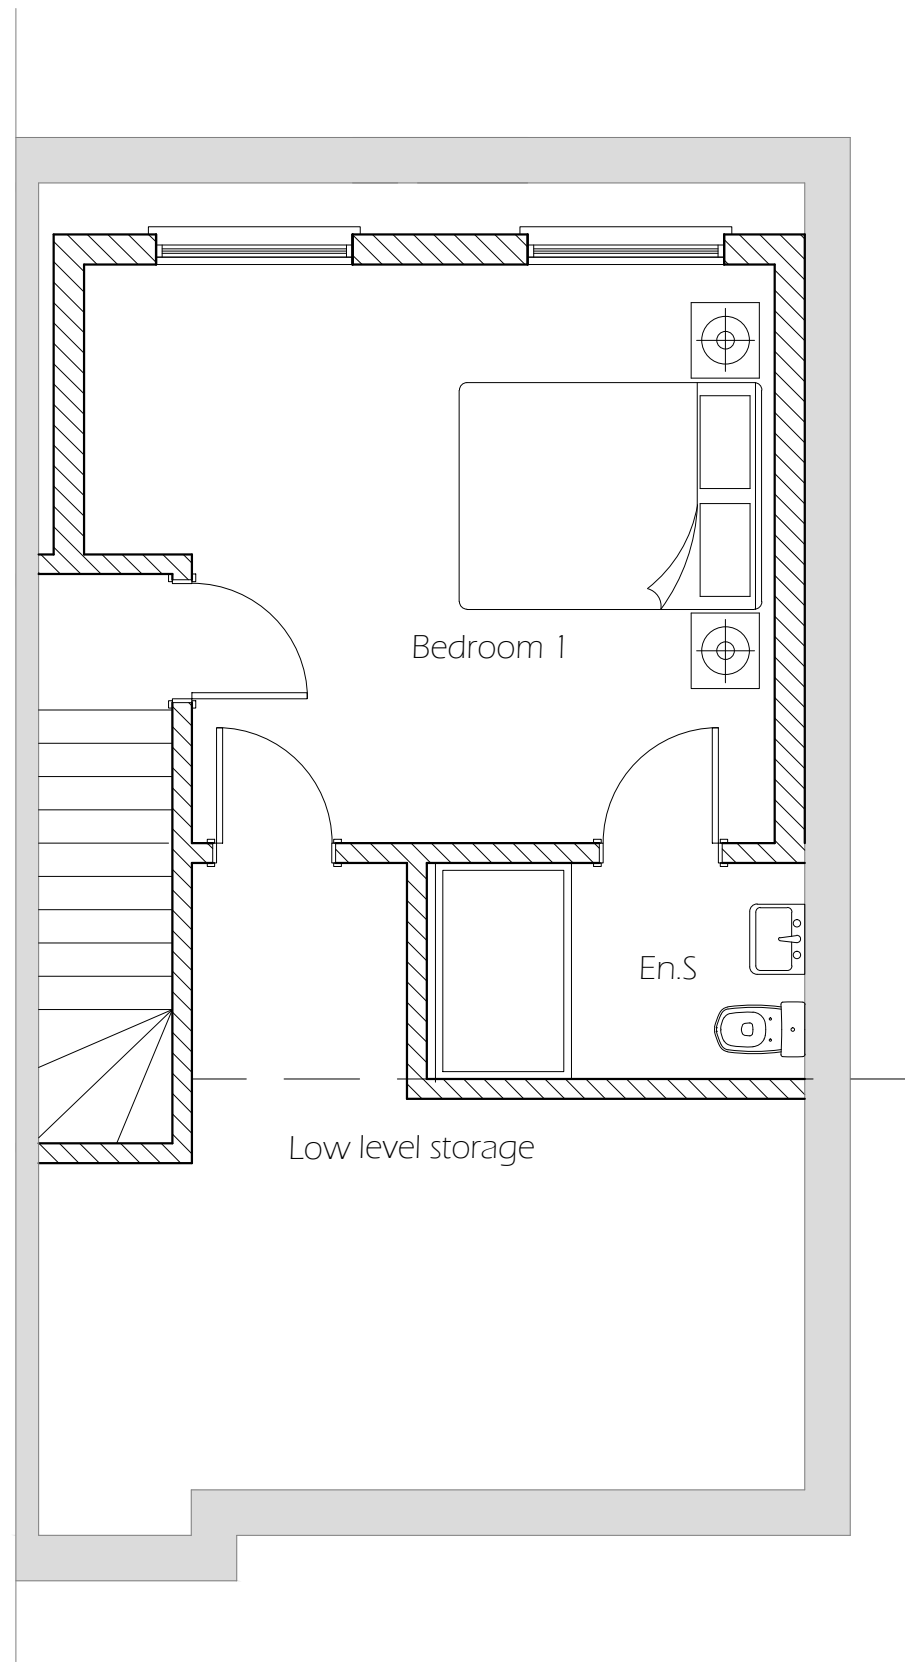


SF Floor Plan
Scale 1:50

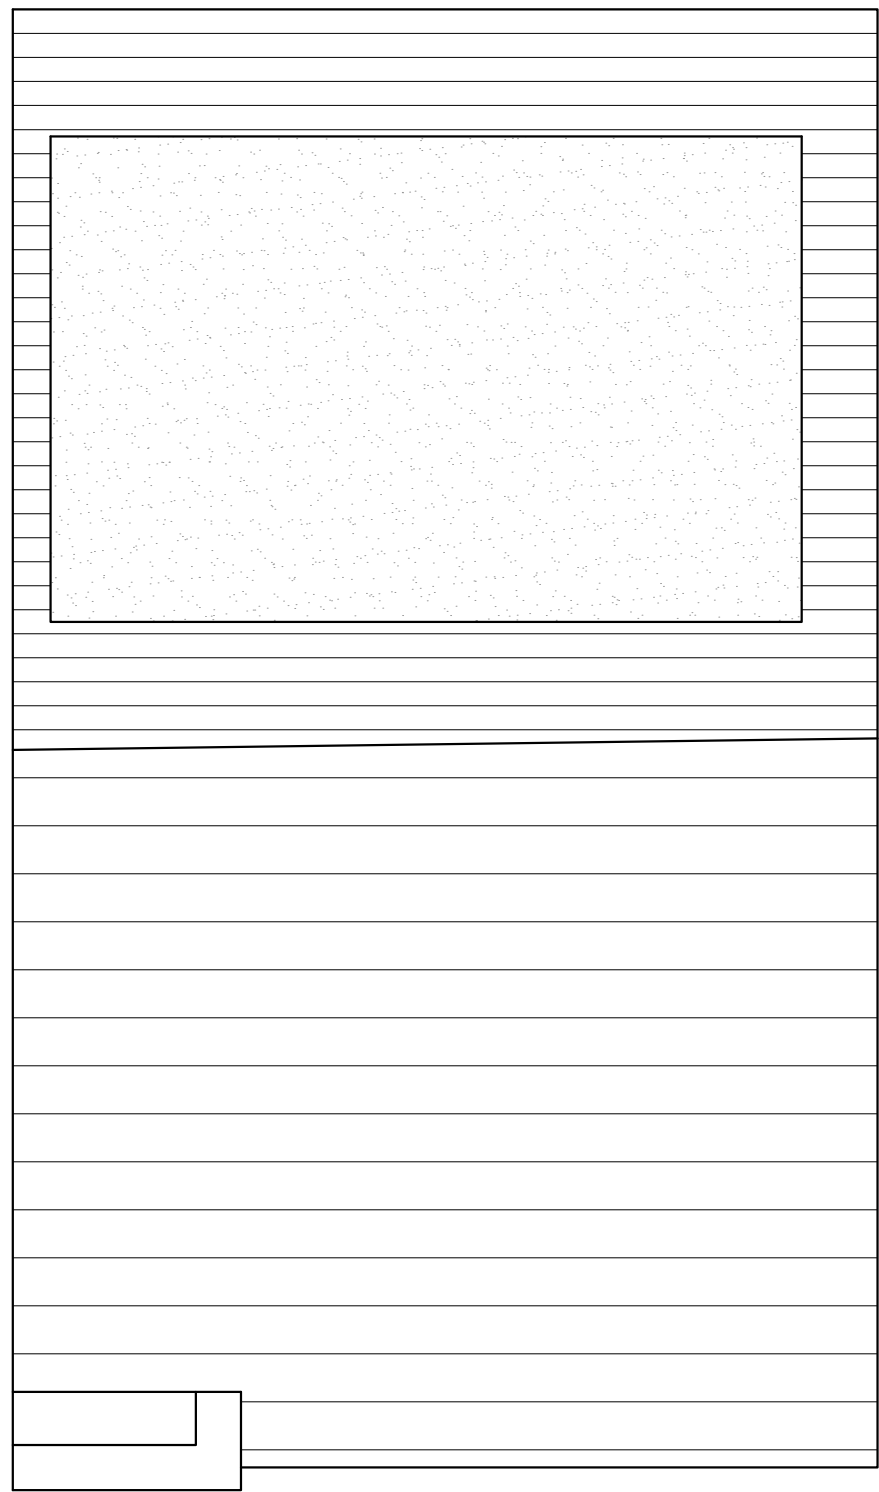


Roof Plan
Scale 1:50

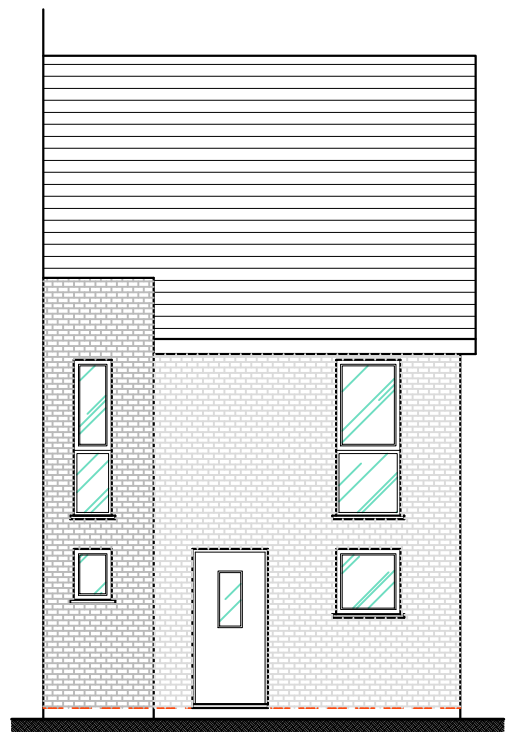


Proposed Elevations
Front Elevation
Scale 1:100

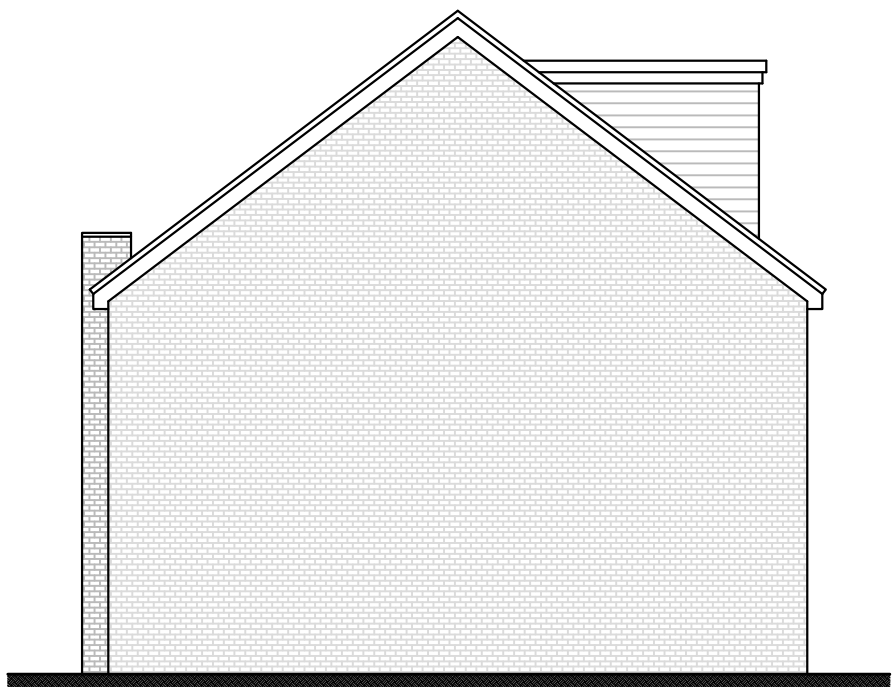

Side Elevation (E)
Scale 1:100

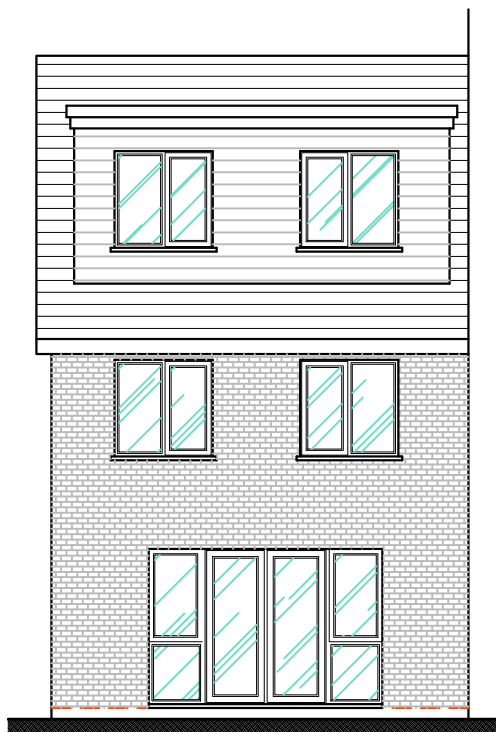

Rear Elevation
Scale 1:100

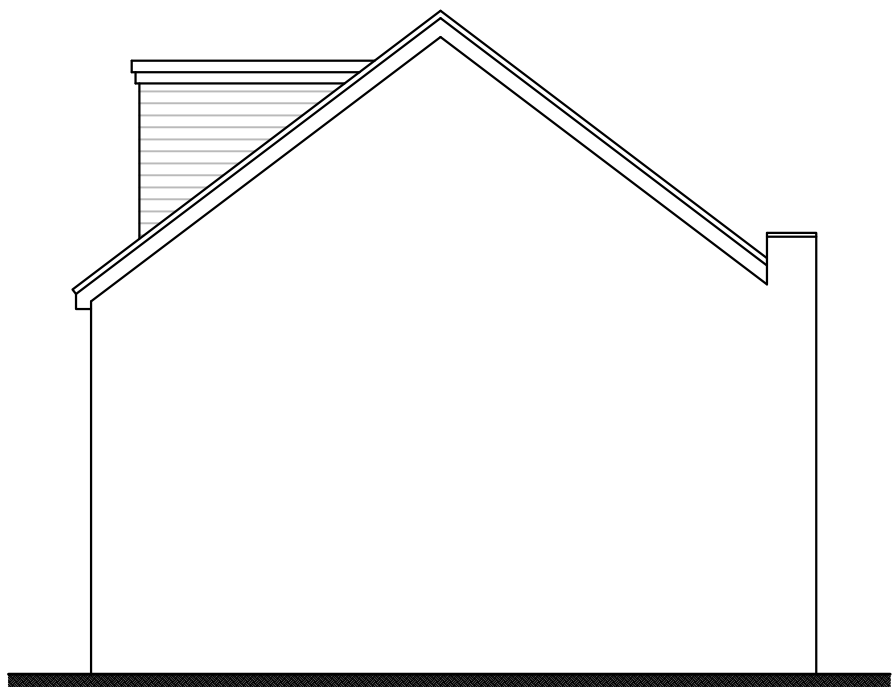

Side Elevation (W)
Scale 1:100

This drawing is copyright of Doodle Architectural Design Ltd.
Under no circumstances can it be copied or reproduced
without prior consent.

This drawing is to be read in conjunction with all other
drawings, schedules and specifications and all relevant
specialists information relating to the project including
structural engineers calculations.

All dimensions are in millimeters unless otherwise stated. Do
not scale from drawings, work to written dimensions only.

All levels and dimensions are not guaranteed to be exact and
should be checked on site before any work begins. Any
discrepancies should be highlighted to Doodle Architectural
Design at the earliest opportunity.

As required under the Party Wall Act 1996, the building
owner should serve notice on any affected party wall
neighbour including details of the proposed work, start date
and owners name and address where the work is to be
carried out. This should be accompanied by a statement
confirming that the notification is served as 'notice under the
provisions of the Party Wall etc. Act 1996'

Works to be fully compliant with CDM 2015 regulations.



Doodle
ARCHITECTURAL DESIGN

48 Hogarth Drive, Shoeburyness, Southend-on-Sea, Essex, SS3 9TH
E: dale@doodle-ad.co.uk W: www.doodle-ad.co.uk
TEL: 07495588553

Applicant: Mr Curtis Jewitt		Project: Roof conversion with rear dormer	
Drawing: Proposed Plans		Drawing No.: 03	Revision:
Project No.: D22-1005	Drawn By: DP	Scale: 1:50 / 1:100 @ A1	
Date: 29.03.2022	Client:	Pre App:	Planning:
		B. Cont:	As Built:
			Other:

