


# Site Plan 366 Rayleigh Road SS9 5PT

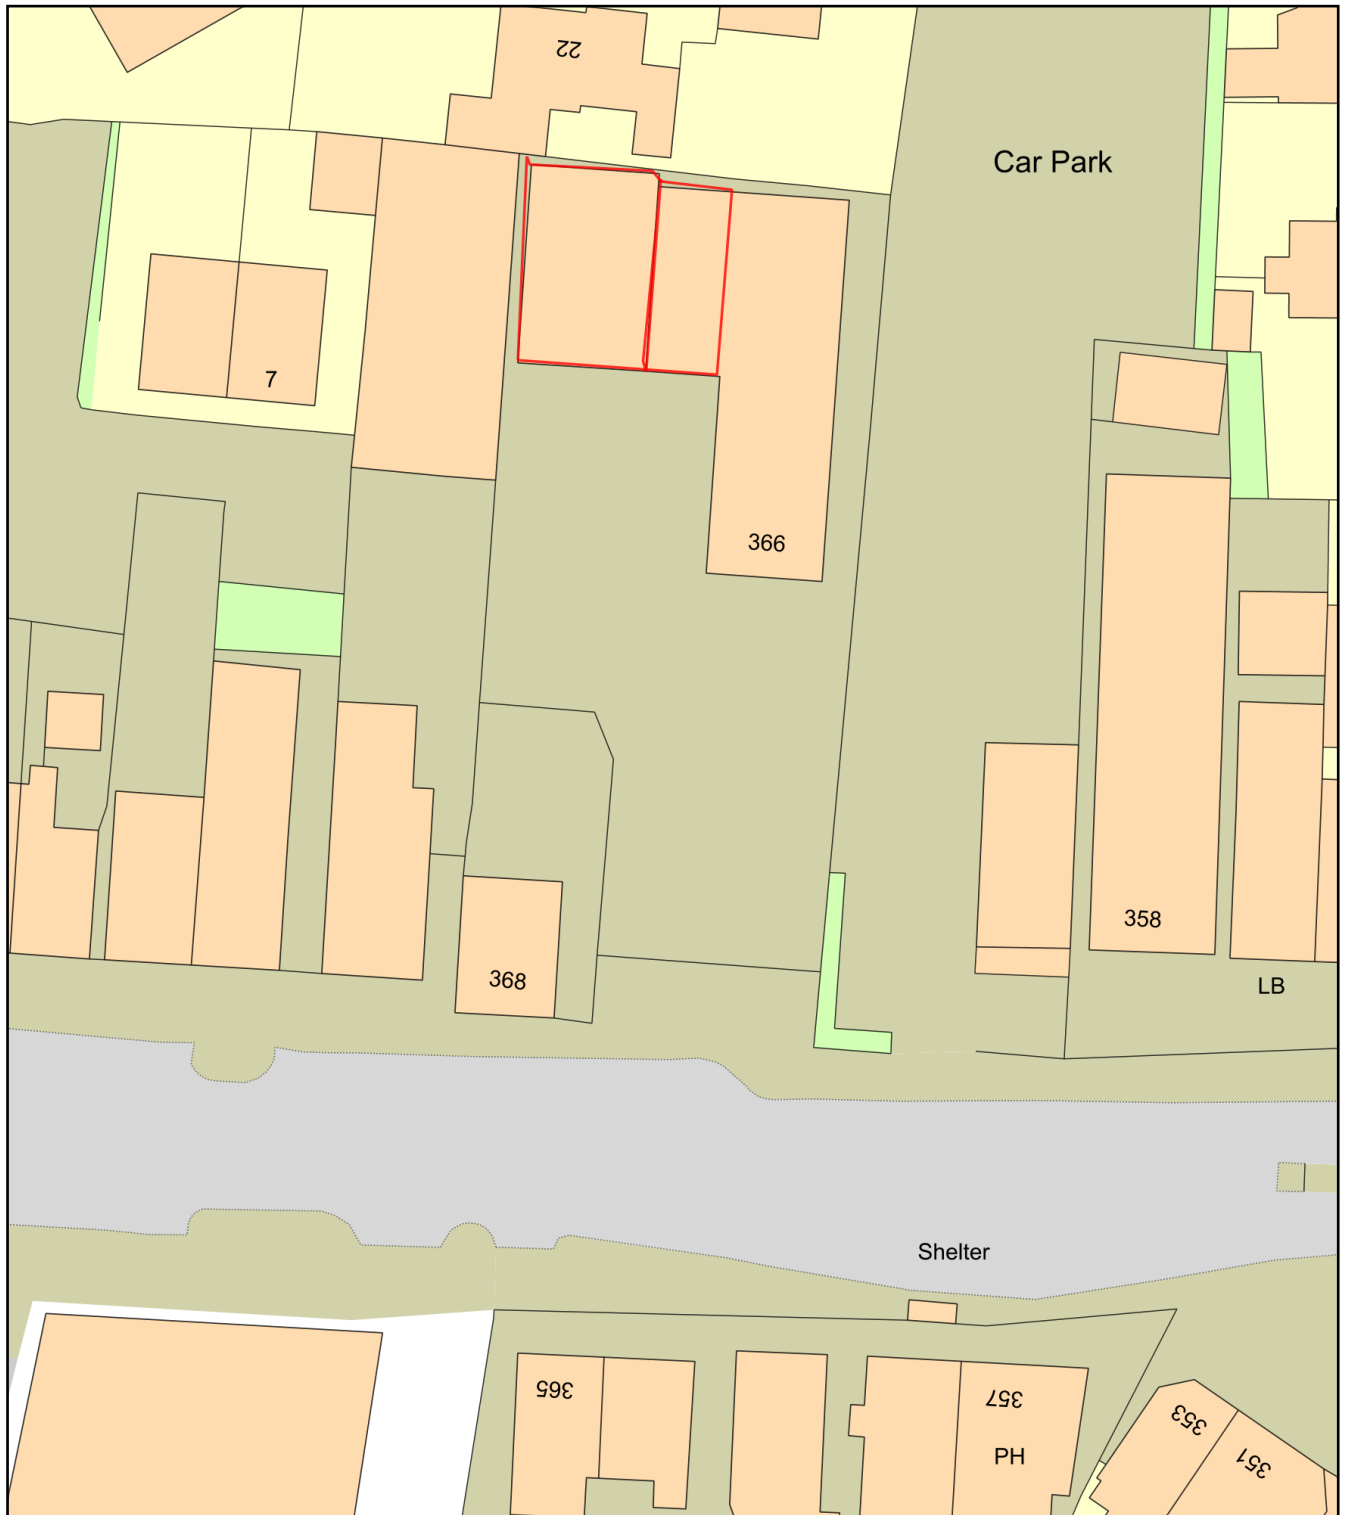

0 20  
Metres



Plan Produced for: KA00731

Date Produced: 26 Oct 2021

Plan Reference Number: TQRQM21299073212519

Scale: 1:500 @ A4