

The contractor is to check and verify all building and site dimensions, levels, and sewer invert levels at connection points before work starts.

This drawing must be read with and checked against any structural or other specialist drawings provided.

Any discrepancies found on this drawing are to be notified to STONE ME! DESIGN LTD prior to commencement of work.


The contractor is to comply in all respects with the current Building Regulations whether or not specifically stated on these drawings.

This drawing is not intended to show details of foundations or ground conditions. Each area of ground relied upon to support the structure depicted must be investigated by the contractor and suitable methods of foundations provided.


This drawing is to be read in conjunction with all other standard STONE ME! DESIGN LTD specifications and documentation.

STONE ME! DESIGN LTD reserves the right to withdraw any drawings from any applications or third parties should disputes arise between the client and STONE ME! DESIGN LTD.

This drawing remains the copyright of STONE ME! DESIGN LTD and cannot be reproduced without prior permission.

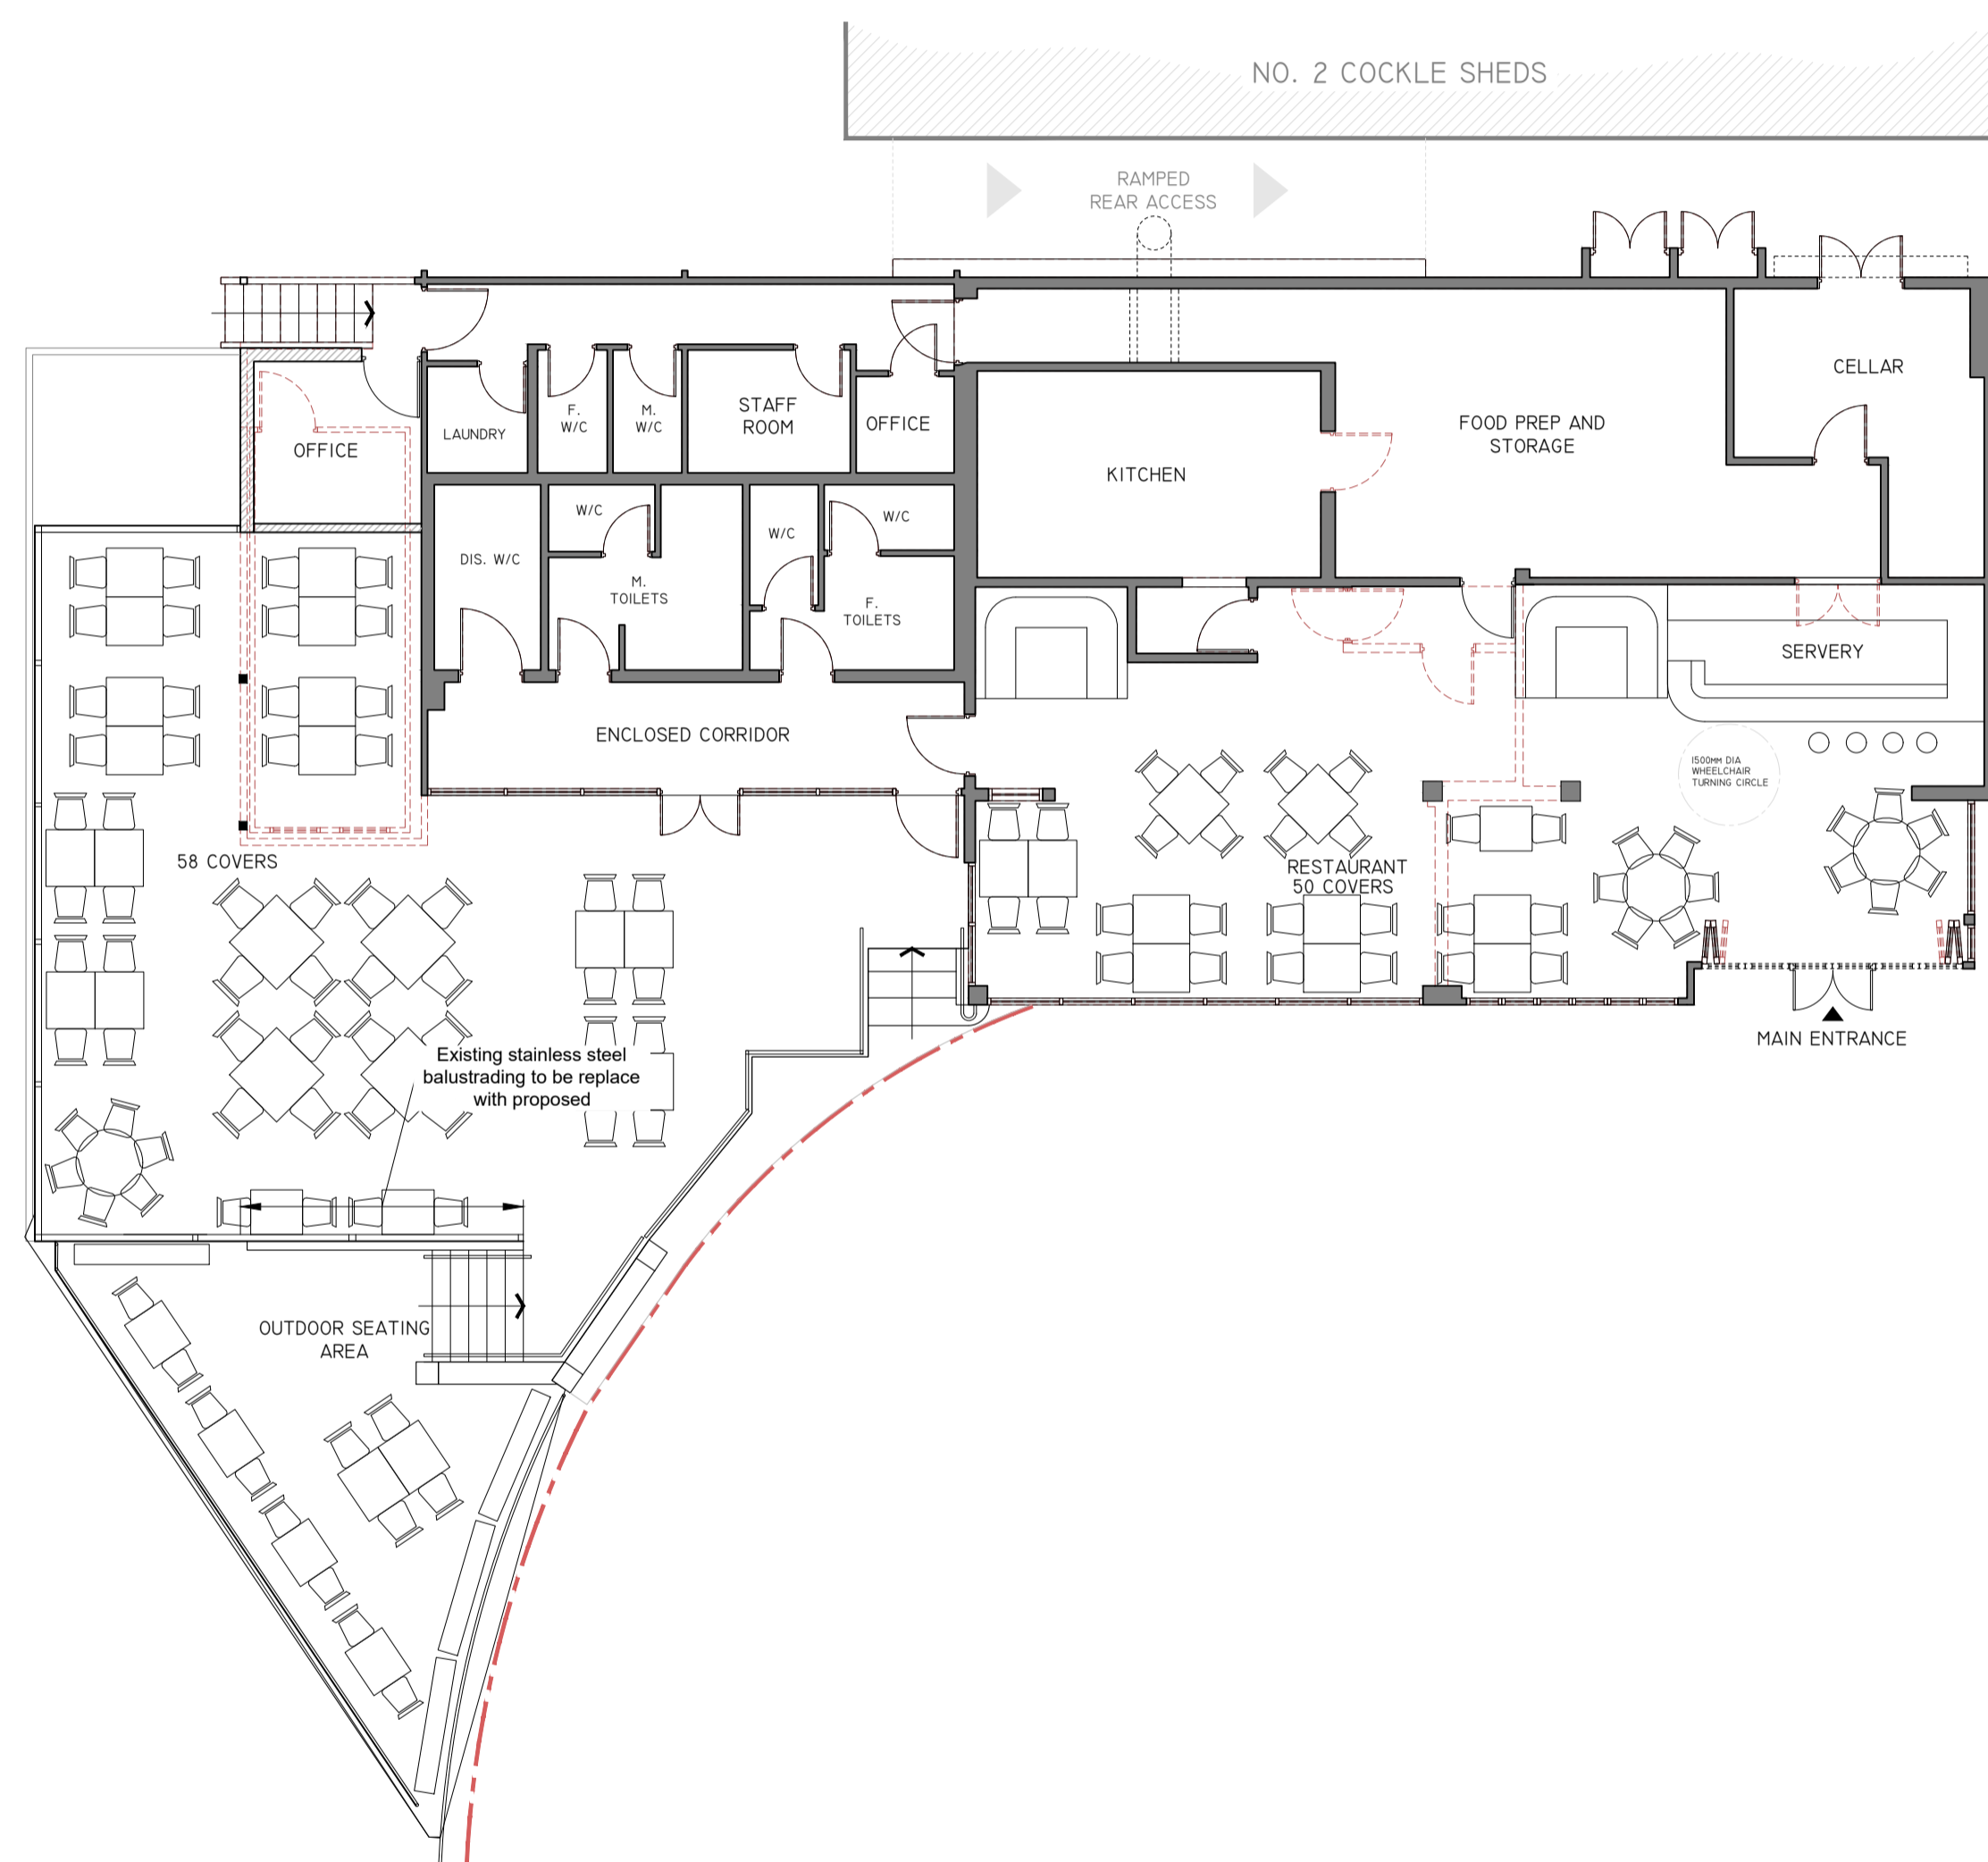

GROUND FLOOR PLAN
SCALE 1:100
0m 1 2 3 4 10.0m

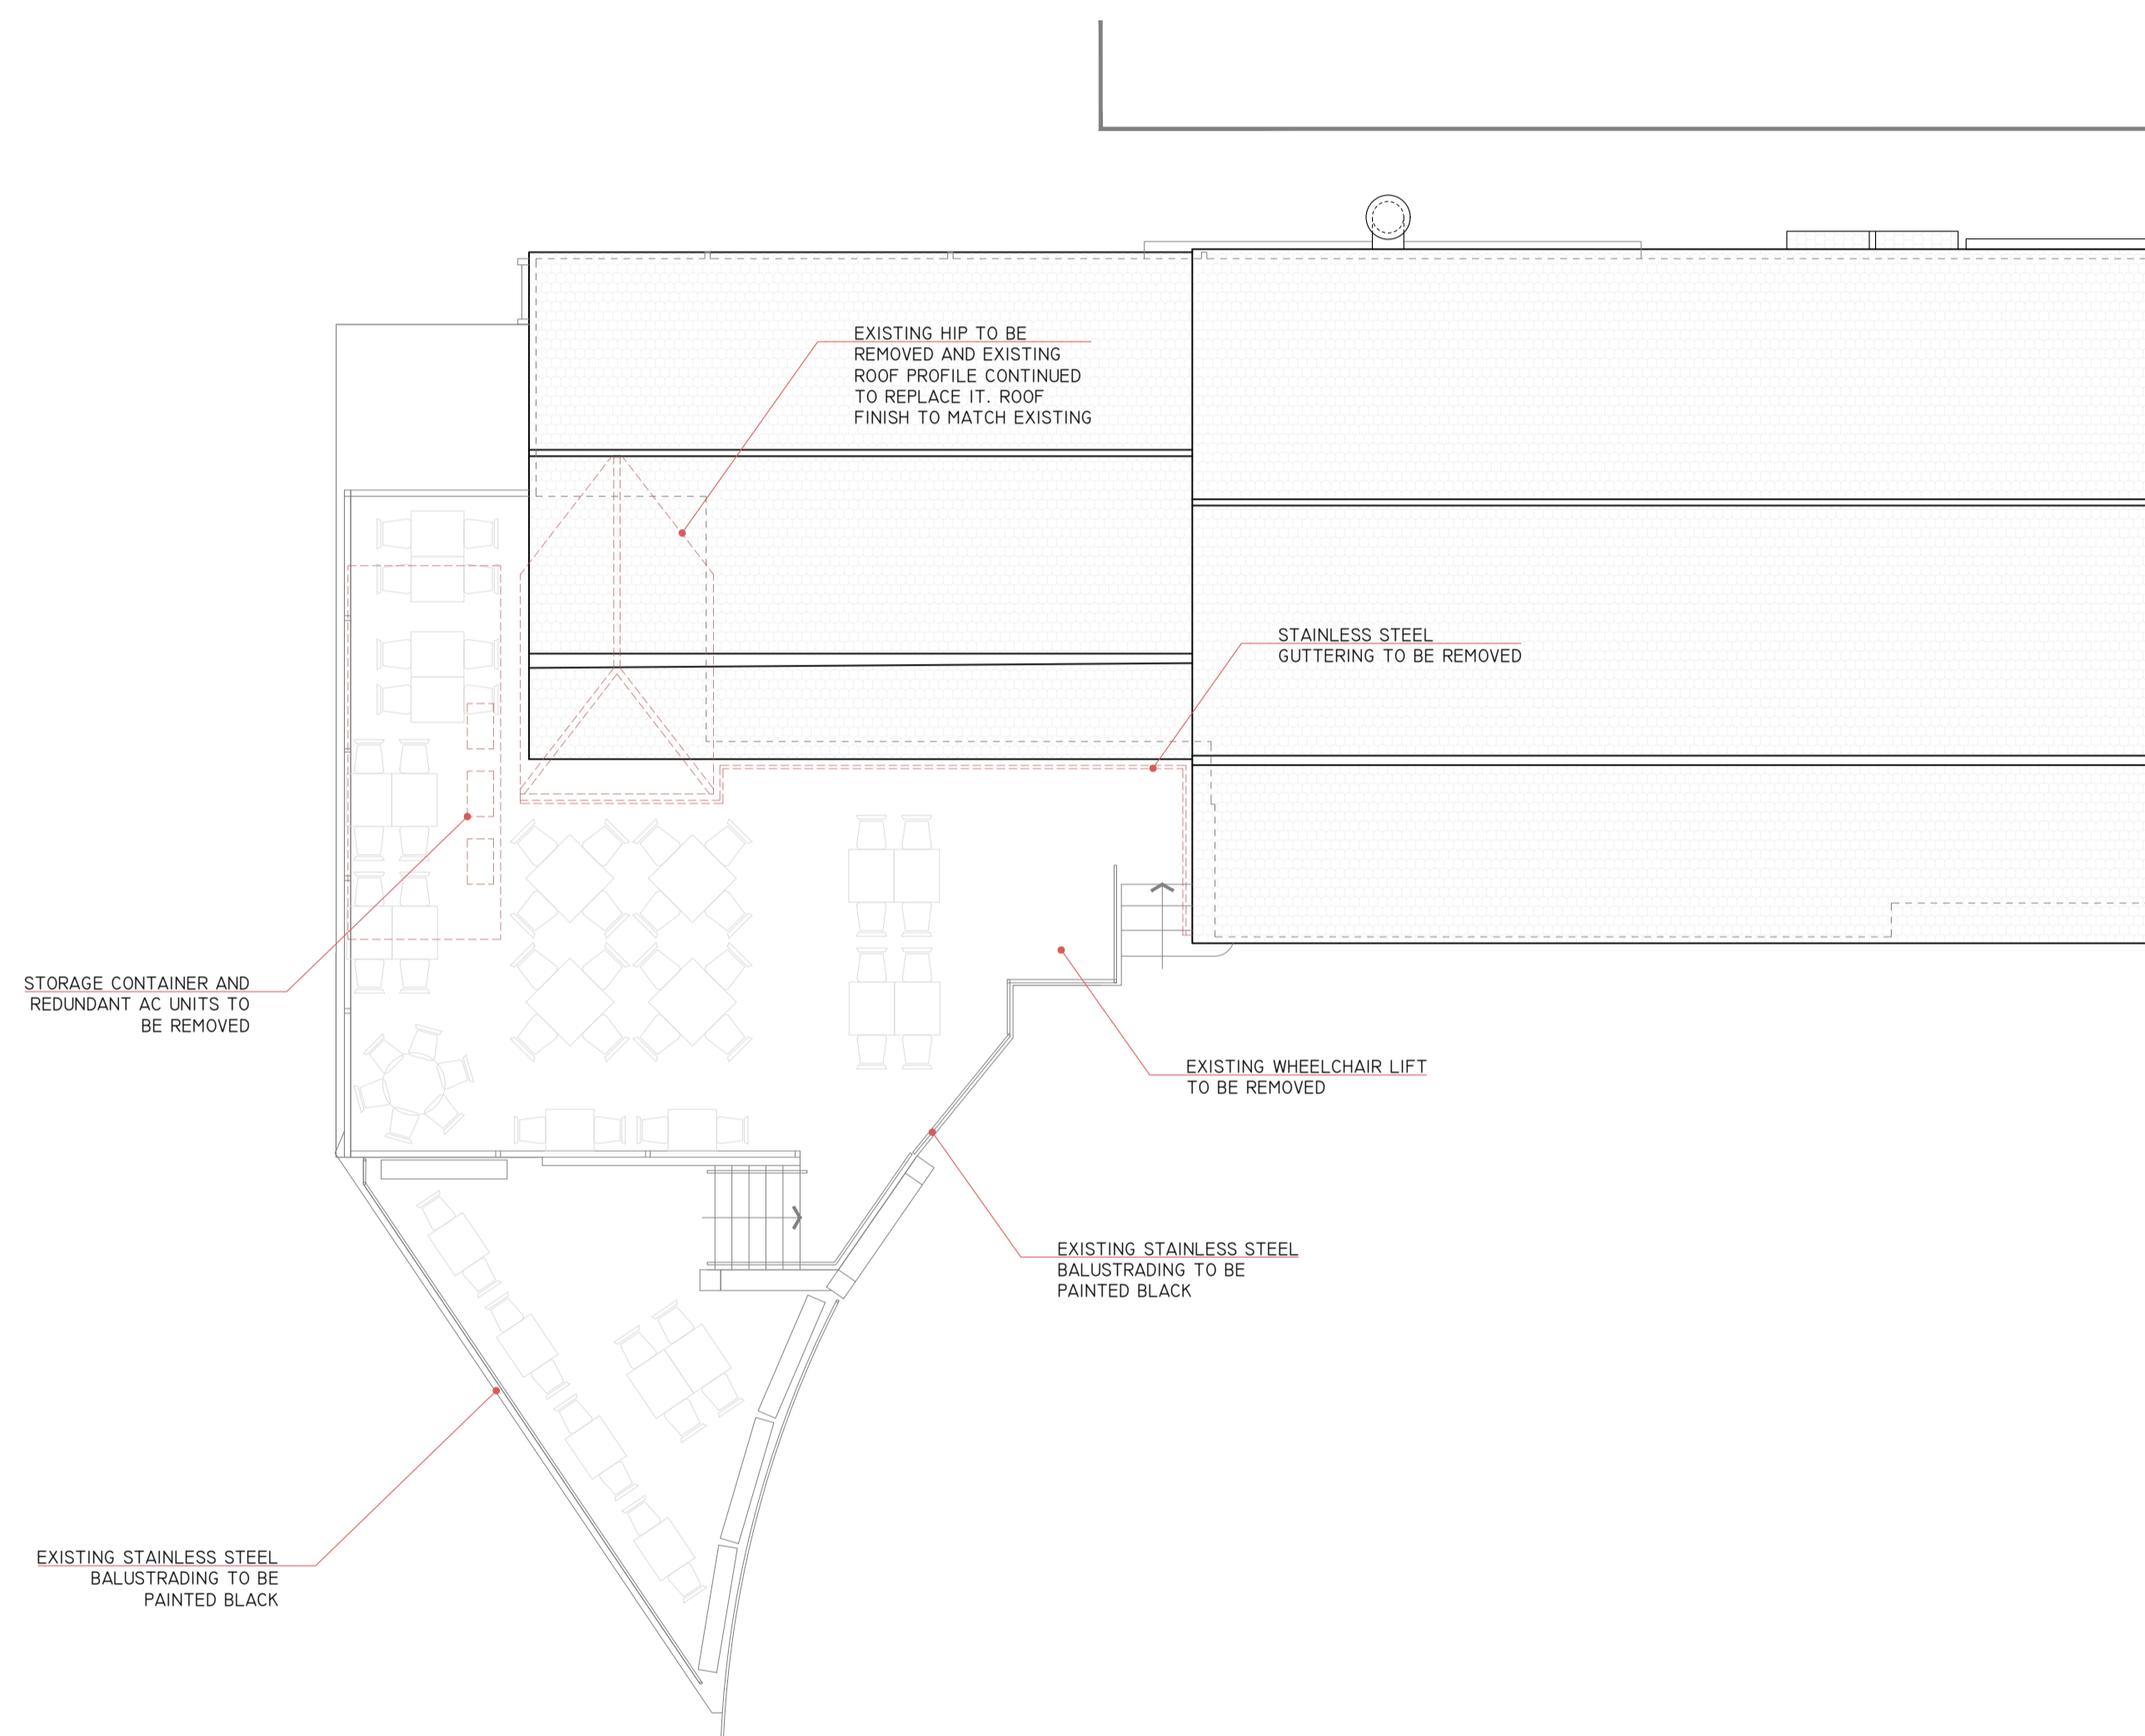

ROOF PLAN
SCALE 1:100
0m 1 2 3 4 10.0m

REV: DATE: AMENDMENT:

STONE Me!
ARCHITECTURE & INTERIOR DESIGN
5 FOUNTAIN LANE, HOCKLEY, ESSEX, SS5 4ST
Tel: 01702 203333
E: info@stoneme.com W: www.stoneme.com

Client:	OCEAN BEACH
Project:	No. 1 COCKLE SHEDS, HIGH STREET LEIGH-ON-SEA SS9 2ER
Drawing:	PROPOSED PLANS
Date:	24.04.2023
Scale:	1:100 @ A1
Project No.:	2094
Drawing No.:	06F

The contractor is to check and verify all building and site dimensions, levels, and sewer invert levels at connection points before work starts.

This drawing must be read with and checked against any structural or other specialist drawings provided.

Any discrepancies found on this drawing are to be notified to STONE MEI DESIGN LTD prior to commencement of work.


The contractor is to comply in all respects with the current Building Regulations whether or not specifically stated on these drawings.

This drawing is not intended to show details of foundations or ground conditions. Each area of ground relied upon to support the structure depicted must be investigated by the contractor and suitable methods of foundations provided.

This drawing is to be read in conjunction with all other standard STONE MEI DESIGN LTD specifications and documentation.


STONE MEI DESIGN LTD reserves the right to withdraw any drawings from any applications or third parties should disputes arise between the client and STONE MEI DESIGN LTD.

This drawing remains the copyright of STONE MEI DESIGN LTD and cannot be reproduced without prior permission.

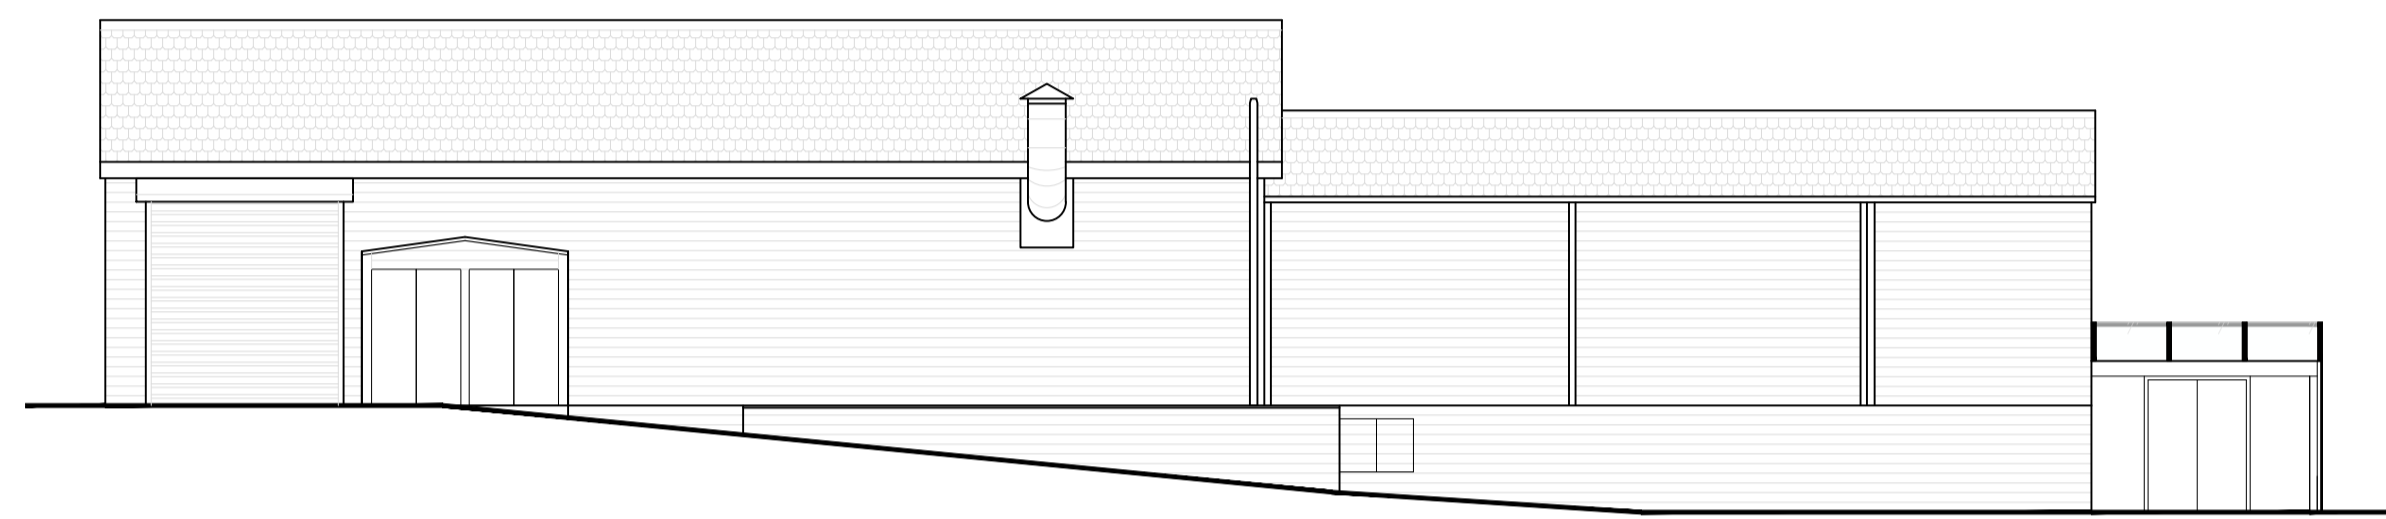


WEST ELEVATION

SCALE 1:100

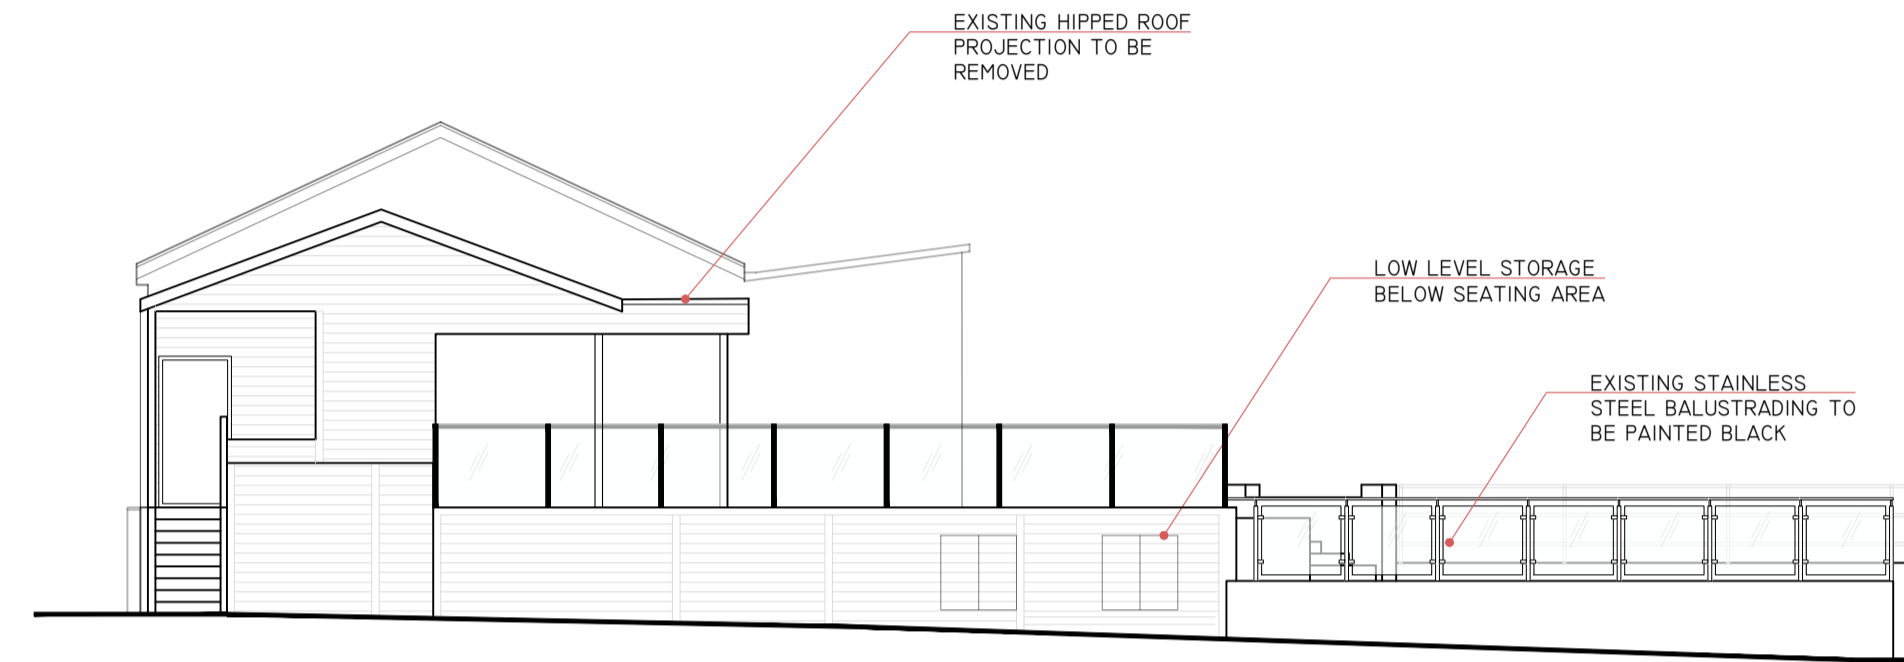


SOUTH ELEVATION

SCALE 1:100

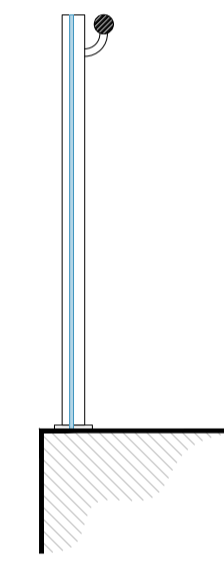


PROPOSED BALUSTRADING SECTION

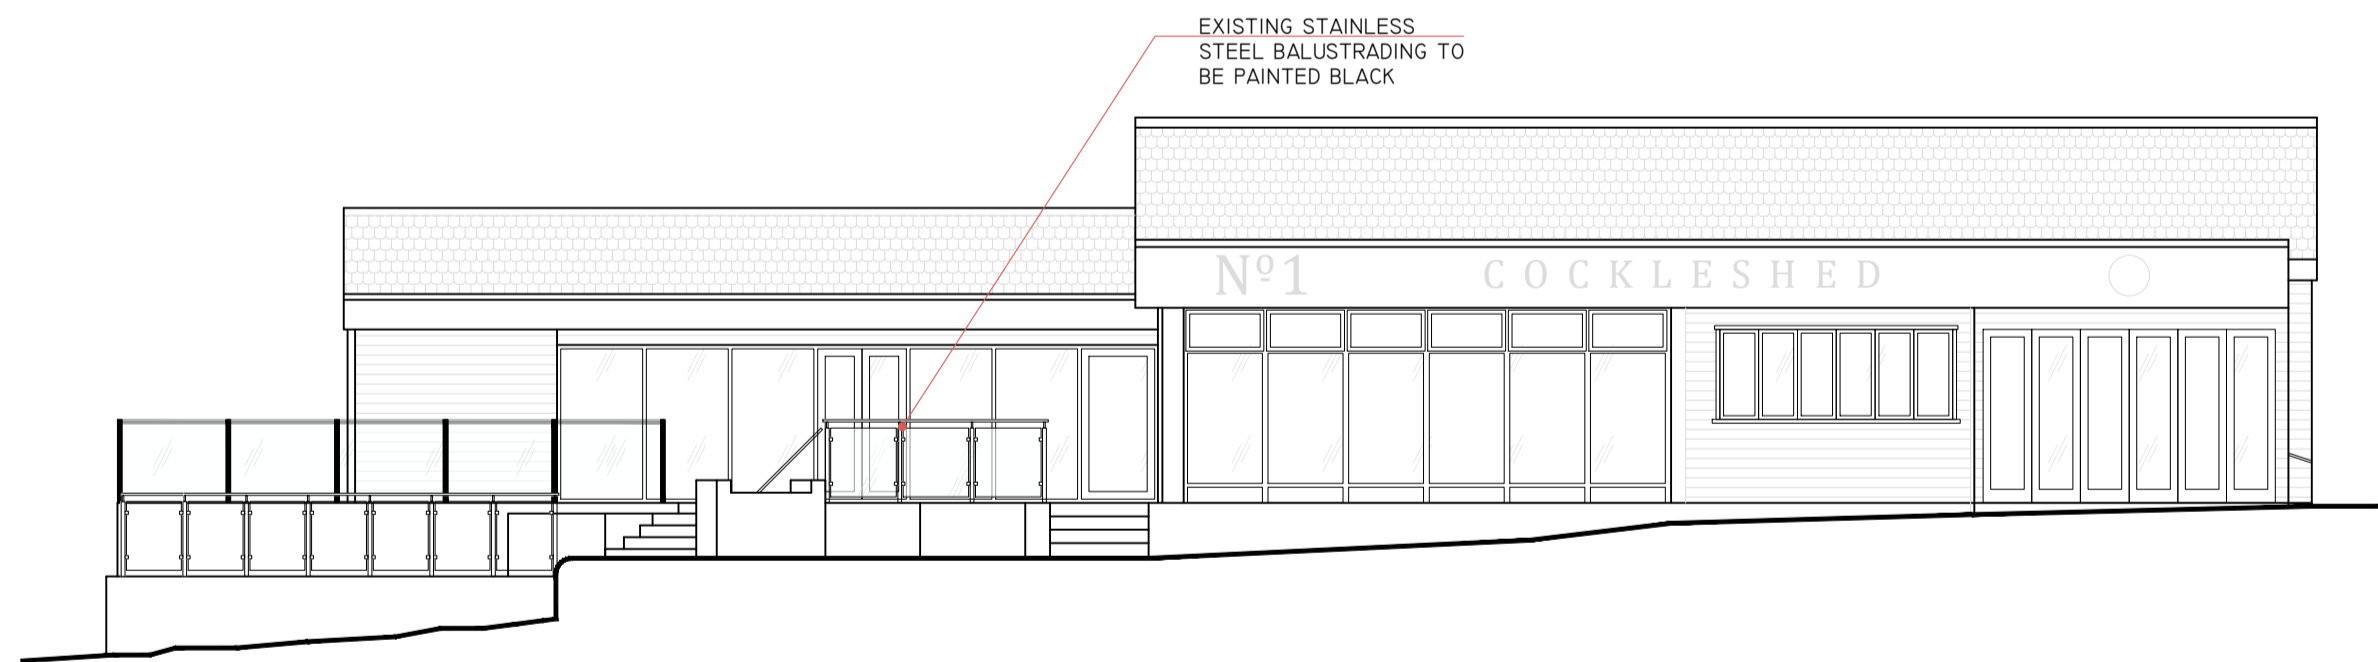

EAST ELEVATION

SCALE 1:100

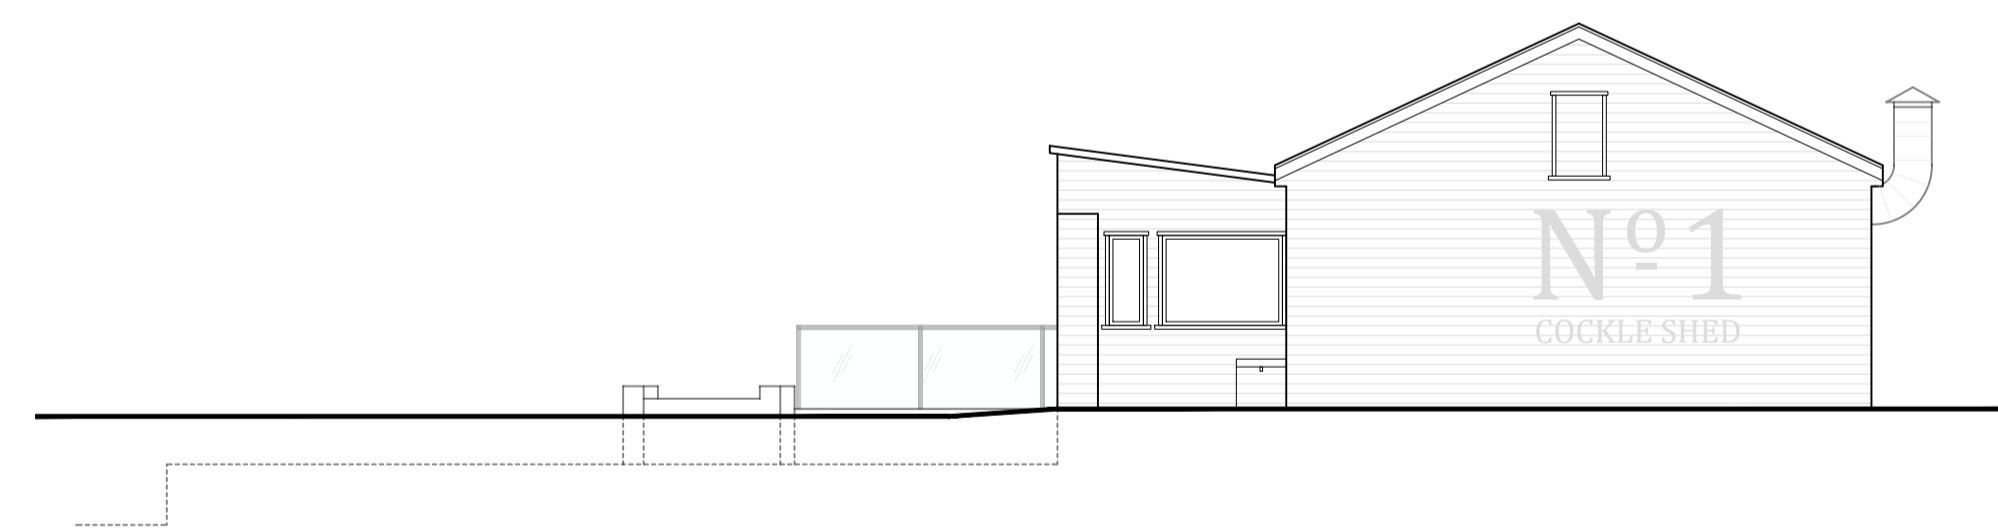

NORTH ELEVATION

SCALE 1:100



REV: DATE: AMENDMENT:

STONE Me!
ARCHITECTURE & INTERIOR DESIGN

5 FOUNTAIN LANE, HOCKLEY, ESSEX, SS5 4ST
Tel: 01702 203333
E: info@stoneme.com W: www.stoneme.com

Client: OCEAN BEACH

Project: No. 1 COCKLE SHEDS, HIGH STREET
LEIGH-ON-SEA
SS9 2ER

Drawing: PROPOSED ELEVATIONS

Date: 24.04.2023

Scale: 1:100 @ A1

Project No.: 2094

Drawing No.: 07F