


Existing West Elevation  
Elevation - 1:100

Existing North Elevation  
Elevation - 1:100

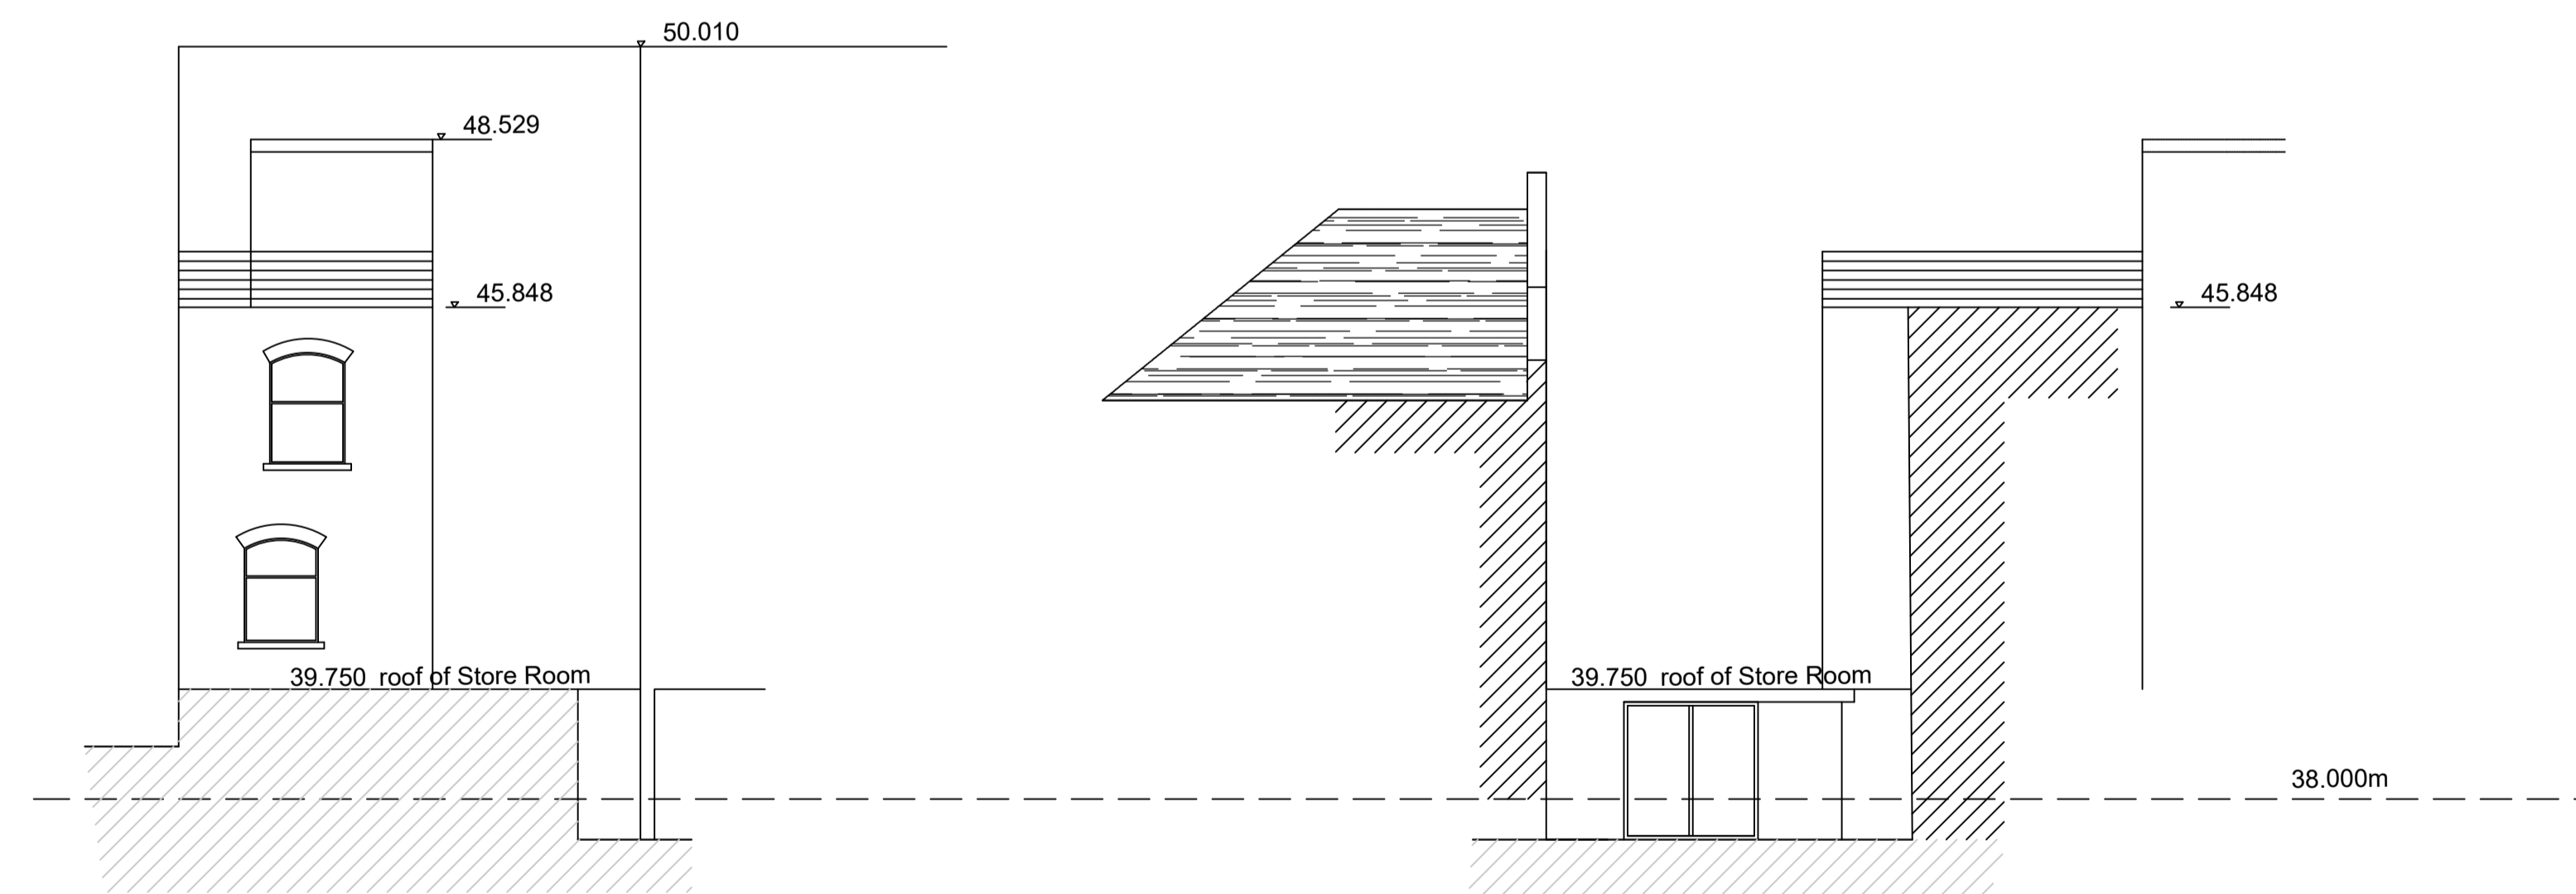

Existing South Elevation  
Elevation - 1:100

Existing East Elevation  
Elevation - 1:100

PROJECT:  
152 Broadway  
Leigh-on-Sea, Essex SS9 1AA

TITLE:  
Existing Elevations

SCALE: 1:50/100 @ A1

DATE: July 22

Drawing No. 1447-02

REV. F



Breley Design Ltd, Harrier House  
Aviation Way, Southend on Sea  
Essex SS2 6UN, England  
Telephone: +44 (0)1702 541300  
Facsimile: +44 (0)1702 543123  
Email: info@breleydesign.com

Copyright of this drawing shall remain the property of Breley Design Limited. It may not be used in whole or part by any other parties for any other purpose without prior consent. All dimensions to be checked on site and any discrepancies reported to Breley Design Limited before work commences.