


TOBERMORE HYDROPAVE - NATURAL



TARMAC - BLACK

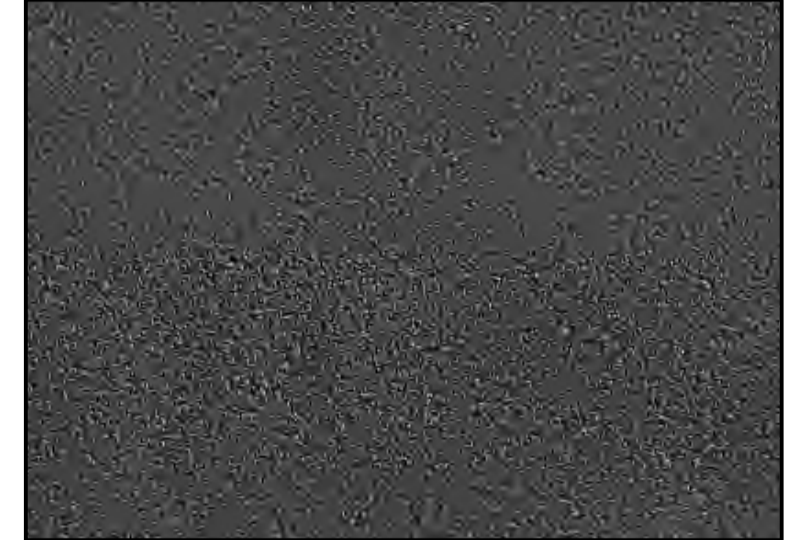

EXISTING BOUNDARY WALL - BUFF



PROPOSED SITE PLAN
Scale 1:100@A1

Revision B
Parking amended at Front of Development
01.09.2024
Revision A
First Issue
18.09.2023

PROPOSED APARTMENTS
Site at Blenheim Chase
Blenheim Chase/Tudor Gardens
Westcliff-on-Sea, SS0
Forma London

PROPOSED SITE PLAN
REF: 5965-BW(90)001 REV: B
DATE: July 2023 SCALE: 1:100@A1
DRAWN: P: XX W: XX T: XX
CHECKS: P: XX W: XX T: XX



4 St James's Place, Inverurie
Aberdeenshire, AB51 3UB
T: 01467 622 785
E: info@mcwla.co.uk
W: www.mcwla.co.uk