


Proposed Site Plan
(Scale 1:200)

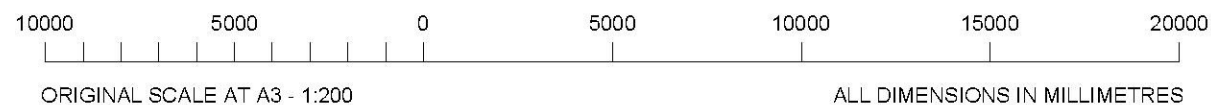

NOTE: ORIGINAL DRAWING SIZE A3 P1808_019

NOTES

1. This drawing to be read in conjunction with drawing series 001-007.
2. All dimensions are in mm unless otherwise noted.
3. Do not scale from this drawing.

REV	DESCRIPTION OF REVISION	DATE	BY
B	LAYOUT AMENDED	31.01.19	ZS
A	FIRST ISSUE FOR APPROVAL	26.11.18	ZS



2 Chamwood House, Marsh Road, Bristol BS3 2NA
tel :0117 966 5526 web: euro-tel-design.com

CityFibre

15 Bedford Street, London WC2E 9HE t: 0203 5100 602 www.cityfibre.com

Drawing Title	PROPOSED SITE PLAN	
Site Location	BRUNEL ROAD SOUTHEND-ON-SEA SS9 5JL	

Drawn by ZS	Checked by SB	Approved by JR
Date Drawn 26.11.18	Date Checked 26.11.18	Date Approved 26.11.18
Site Region	Drawing Number P1808_019-PL-003-B	