

Drawing Approval			
Client Signature			
Project Name	ThirdWay		
Signature			
Specification Ref			
Status			
<input type="checkbox"/> Preliminary/Info			
<input type="checkbox"/> Contract			
<input checked="checked" type="checkbox"/> Planning			
<input type="checkbox"/> Construction			
<input type="checkbox"/> As-Built			
<input type="checkbox"/> Building Control			
Revision Detail			
Rev	Detail	By	Date

PLANNING DRAWING

Client	THE SHORE
--------	-----------


Project Title	22-23 THE LEAS WESTCLIFF-ON-SEA ESSEX SS0 8FF
---------------	--------------------------------------------------------

Drawing Title	LANDSCAPING PROPOSED ARRANGEMENT PLANNING DRAWING
---------------	---------------------------------------------------------

Date: 27.02.17 Drawn By: RG

Scale: 1:300@A3 Rev: G

Drawing No: TMI-1250-AF-D300

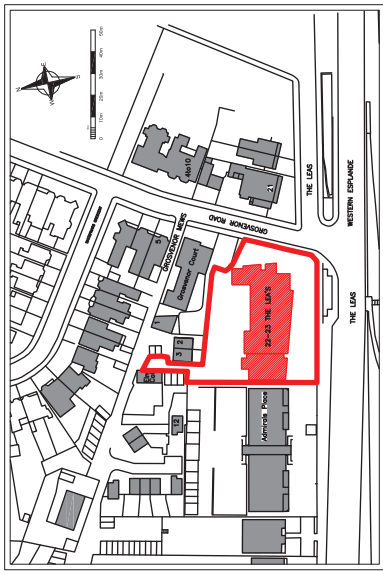

SITE PLAN 1:2500 @A3



Existing rear landscape




LOCATION OF PROPOSED LIGHTING

HIGH CONTAINMENT CURB
1500MM FROM EDGE



ERECTION OF ACOUSTIC FENCE

AUTOMATIC OPENING METAL GATES TO MATCH EXISTING ENTRANCE GATES TO MAINTAIN VISUAL APPEARANCE AND REDUCE AIR POLLUTION AND NOISE.

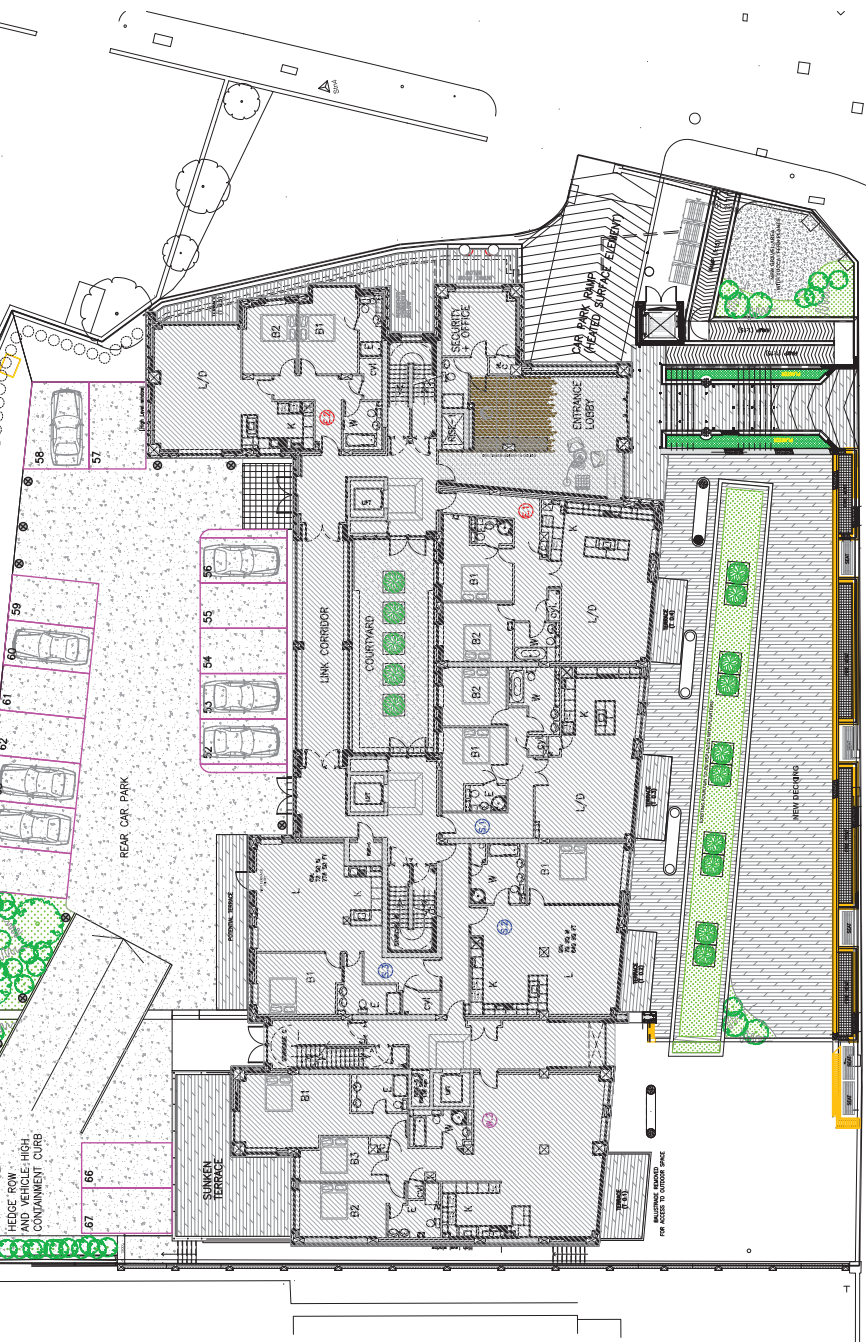

REAR CAR PARK

AUTOMATIC OPENING METAL GATES TO MATCH EXISTING ENTRANCE GATES TO MAINTAIN VISUAL APPEARANCE AND REDUCE AIR POLLUTION AND NOISE.