

Only figured dimensions are to be used. All dimensions to be checked on site.

Please note: Refer to 'type' of drawing below; planning drawings should only be treated as such.

Notes


+EL Proposed east elevation - scale 1:100 at A1



RESERVED MATTER - SCALE : INCLUDES INFORMATION ON THE SIZE OF THE DEVELOPMENT, INCLUDING THE HEIGHT, WIDTH AND LENGTH OF EACH PROPOSED BUILDING

RESERVED MATTER - APPEARANCE : ASPECTS OF A BUILDING OR PLACE WHICH AFFECT THE WAY IT LOOKS, INCLUDING THE EXTERIOR OF THE DEVELOPMENT

ACCESS : ACCESS TO PARKING FOR UNITS TO BE RETAINING IN THE EXISTING POSITION

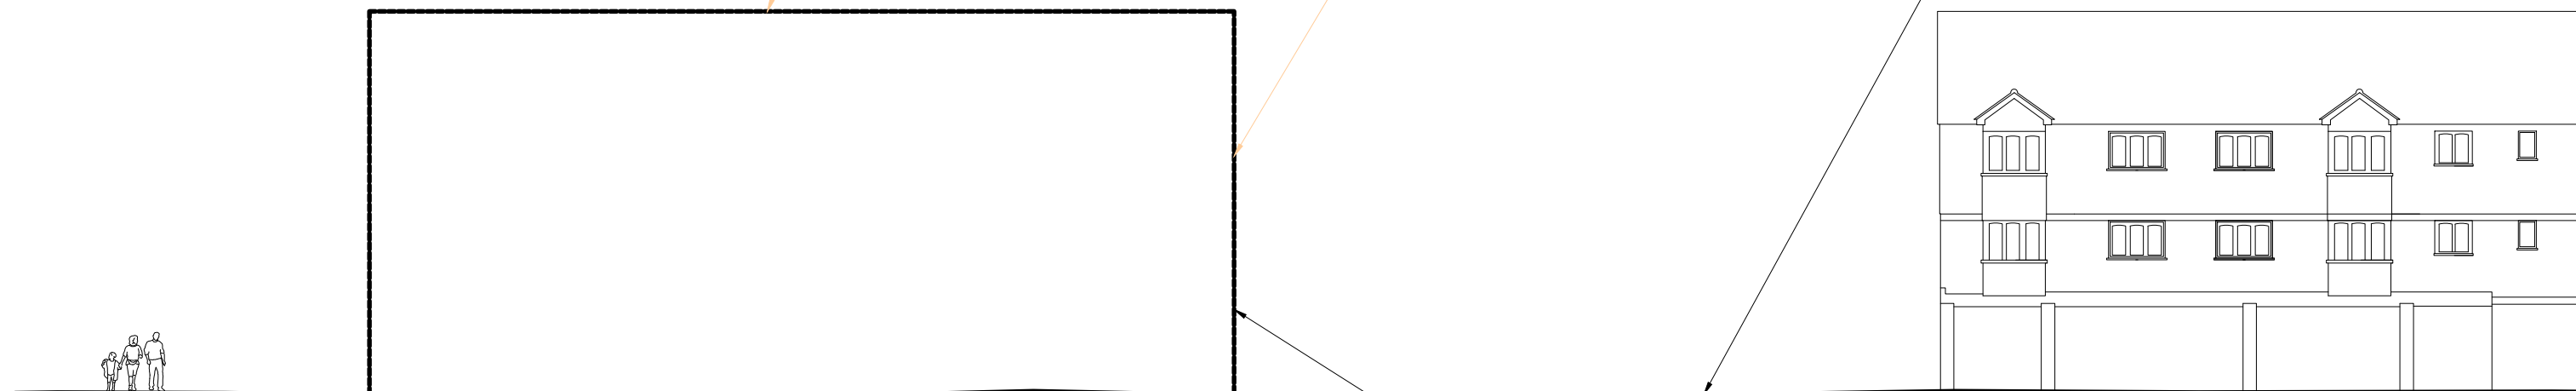

RESERVED MATTER - LANDSCAPING : THE IMPROVEMENT OR PROTECTION OF THE AMENITIES OF THE SITE AND THE AREA AND THE SURROUNDING AREA, THIS COULD INCLUDE PLANTING TREES OR HEDGES AS A SCREEN

RESERVED MATTER - LAYOUT : INCLUDING BUILDINGS, ROUTES AND OPEN SPACES WITHIN THE DEVELOPMENT AND THE WAY THEY ARE LAID OUT IN RELATIONS TO BUILDING AND SPACES OUTSIDE THE DEVELOPMENT

SCALE : 9 X UNIT USE CLASS C3 DWELLINGS

+EL Proposed east elevation - scale 1:100 at A1



ACCESS : ACCESS TO PARKING FOR UNITS TO BE RETAINING IN THE EXISTING POSITION

RESERVED MATTER - SCALE : INCLUDES INFORMATION ON THE SIZE OF THE DEVELOPMENT, INCLUDING THE HEIGHT, WIDTH AND LENGTH OF EACH PROPOSED BUILDING

RESERVED MATTER - APPEARANCE : ASPECTS OF A BUILDING OR PLACE WHICH AFFECT THE WAY IT LOOKS, INCLUDING THE EXTERIOR OF THE DEVELOPMENT



RESERVED MATTER - LANDSCAPING : THE IMPROVEMENT OR PROTECTION OF THE AMENITIES OF THE SITE AND THE AREA AND THE SURROUNDING AREA, THIS COULD INCLUDE PLANTING TREES OR HEDGES AS A SCREEN

RESERVED MATTER - LAYOUT : INCLUDING BUILDINGS, ROUTES AND OPEN SPACES WITHIN THE DEVELOPMENT AND THE WAY THEY ARE LAID OUT IN RELATIONS TO BUILDING AND SPACES OUTSIDE THE DEVELOPMENT

SCALE : 9 X UNIT USE CLASS C3 DWELLINGS

APPLICATION FOR OUTLINE
PLANNING CONSENT

REVISION



Liam Russell Architects
architecture and development

The Studio, 3 Broad Reach Mews, Rogesville, Shoreham by Sea, West Sussex, BN43 3EY, UK.
t +44 (0)1323 890 367e f +44(0)1323 890 3675 www.liamrussellarchitects.com
Liam Russell Architects Ltd registered in England and Wales 04758636

JOB	CHECKED
FORMER POST OFFICE GEORGE STREET SHOEBURYNESS SS3 9AB	LRA
CLIENT	DRAWN
TELEREAL TRILLIUM	LRA
	DATE
	01.17
	SCALE
	1:50/100 @ A1 1:100/200 @ A3
DRAWING	REVISION
ELEVATIONS EAST ELEVATION	NUMBER
	1278-PA-014