



BEFORE:

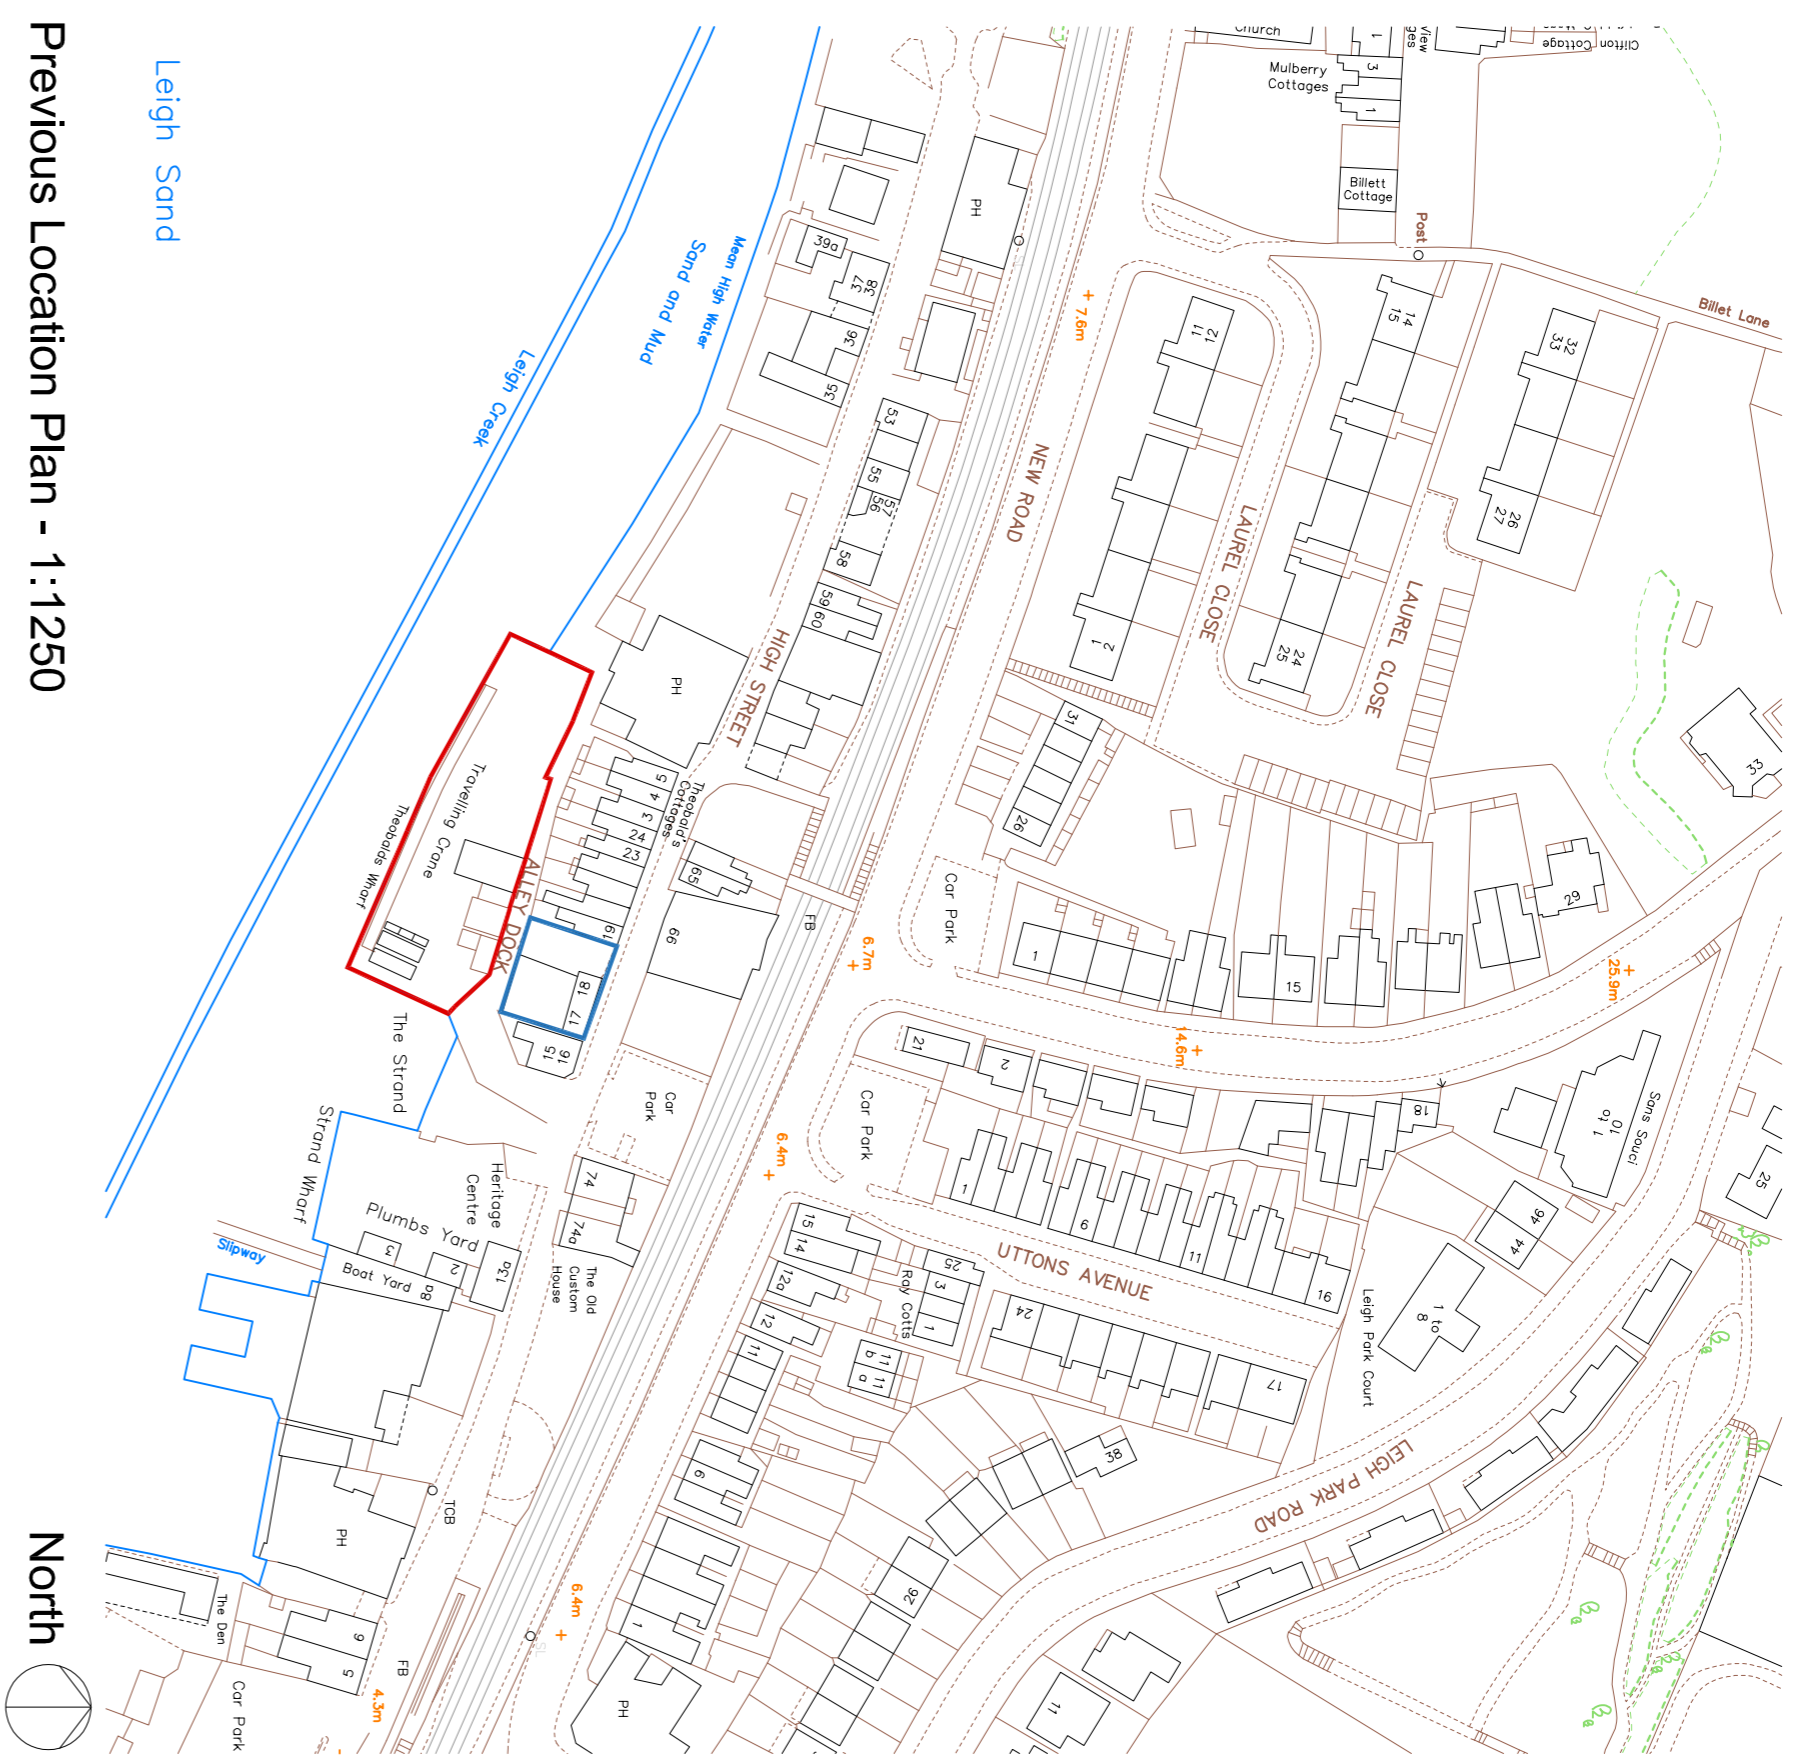

Previous Location Plan - 1:1250


AFTER:

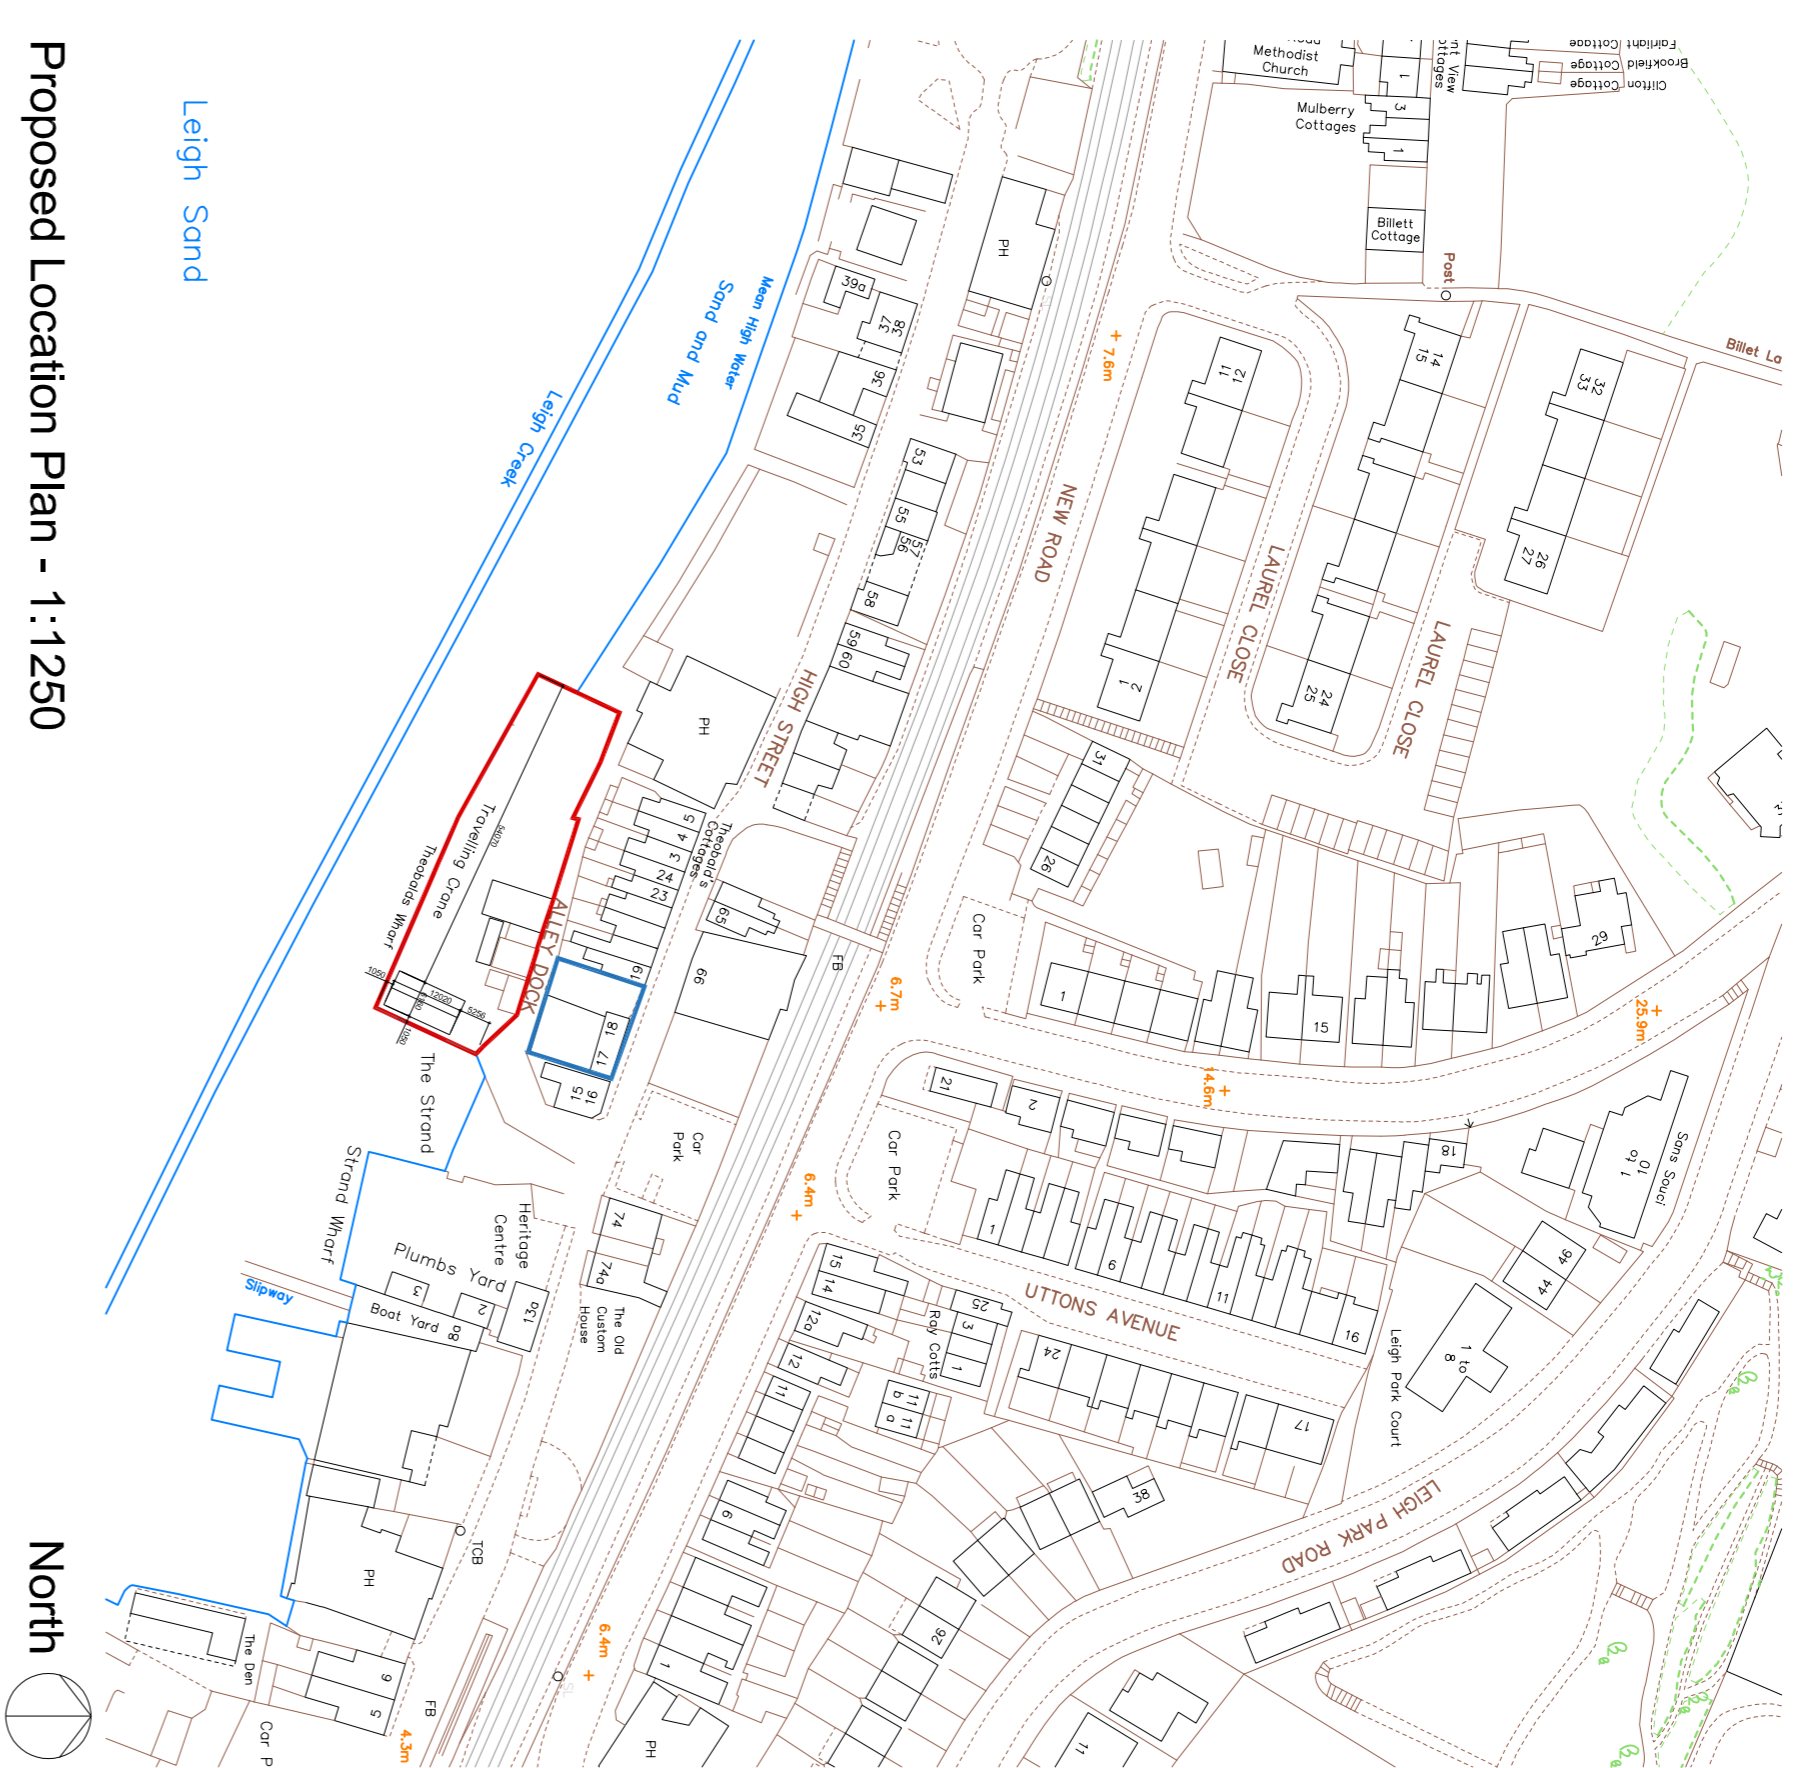

Proposed Location Plan - 1:1250



Previous Block Plan - 1:500

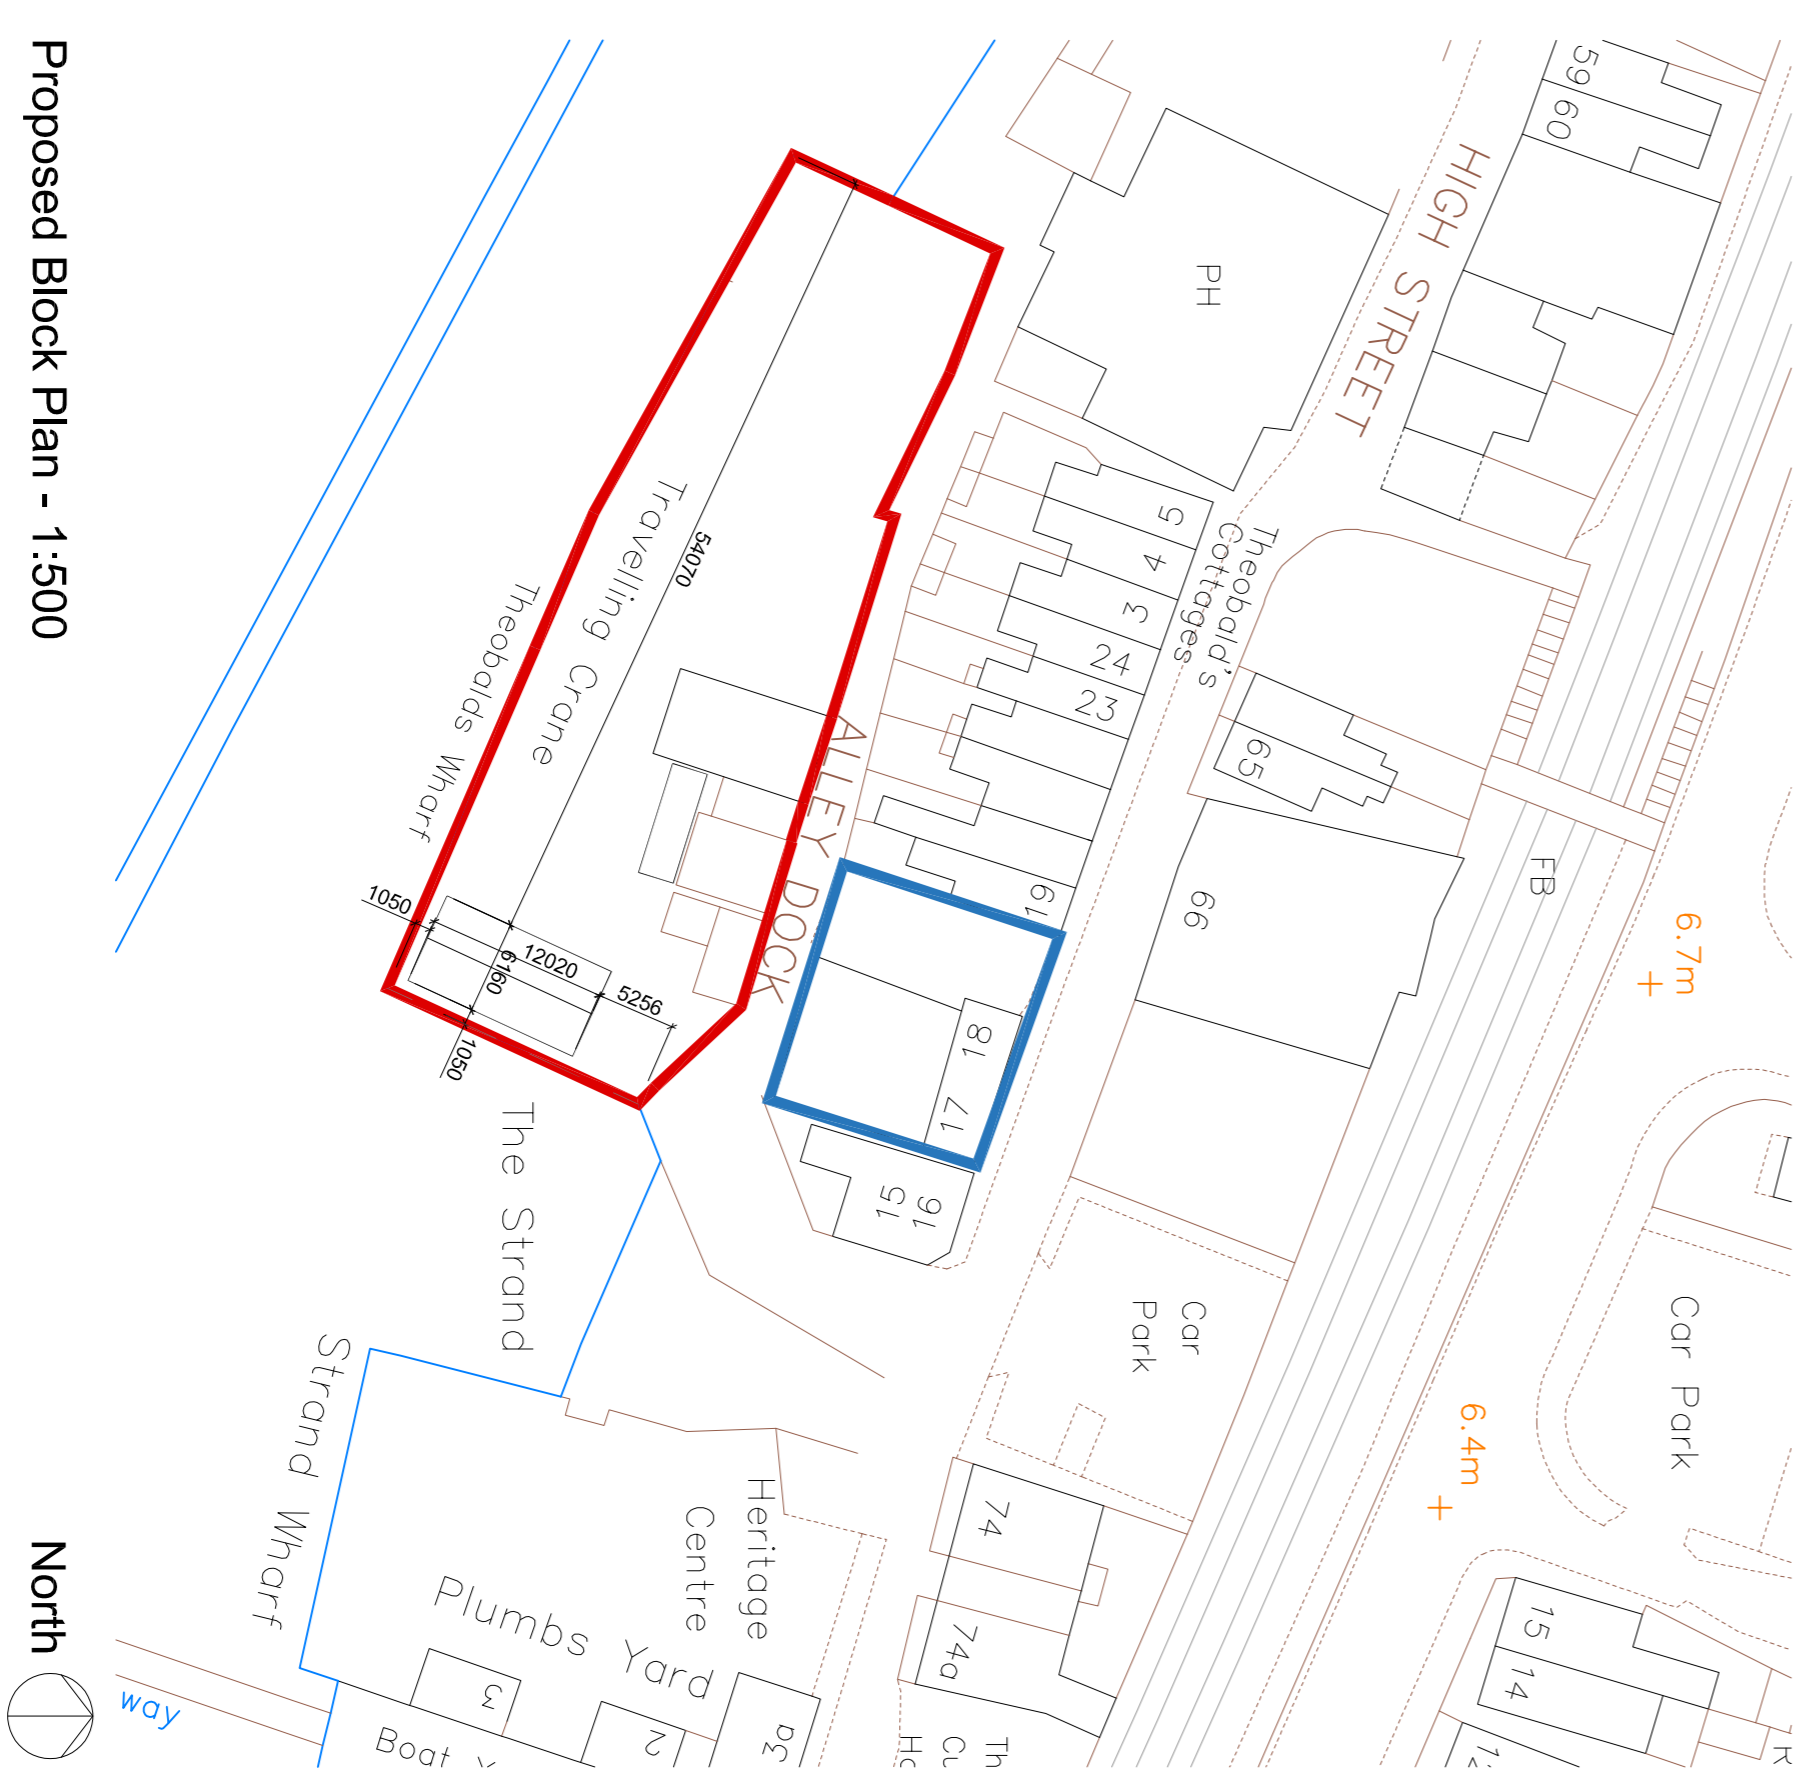

Proposed Block Plan - 1:500

REV.	AMENDMENT	DATE
-	PLANNING ISSUE	10.02.17
A	ADDITIONAL DIMENSIONS ADDED	23.02.17
B	AS REQUESTED BY PLANNING	19.04.17
C	AS PROPOSED SITE PLANS AMENDED	

STATUS: AWAITING APPROVAL

PROJECT STAGE: PLANNING
 CLIENT: MM
 DRAWN BY: MM
 CHECKED BY: MMSK
 PROJECT: MILES SOLVARY, 17 HIGH STREET
 PROJECT NO: S53 ZEN
 PHASE NO: P01
 REGION: B
 BLOCK: B
 Site and Block Plans

SCALE: 1:1250 on A1

BALANCE INFORMATION:
 DO NOT BUILD FROM OR RECONSTRUCT ACCORDING TO THIS DRAWING UNLESS THE RESPONSIBILITY OF THE BALANCE TO CONTRACT THE ARCHITECT IS ADVISED THAT ALL DRAWING PACKAGES WILL ALSO HAVE STRUCTURAL DRAWINGS AND SPECIFICATIONS FOR ALL BUILDINGWORK AND ALL REVISIONS TO THE DRAWING WILL BE FOR THE BALANCE TO CONTRACT THE ARCHITECT.
 ALL ITEMS, NOTES, DIMENSIONS AND DETAILS, DESIGN CONTAINED IN THIS DRAWING ARE THE PROPERTY OF SK ARCHITECTS LTD. NO PART OF THIS DRAWING IS TO BE REPRODUCED OR TRANSMITTED IN ANY FORM OR BY ANY MEANS, ELECTRONIC OR MECHANICAL, INCLUDING PHOTOCOPYING, RECORDING, OR BY ANY INFORMATION STORAGE AND RETRIEVAL SYSTEM, WITHOUT THE WRITTEN PERMISSION OF SK ARCHITECTS LTD.
 THE CONTRACTOR SHALL BE RESPONSIBLE TO COMPLY WITH ALL RELEVANT BUILDING REGULATIONS AND ALL CURRENT LEGISLATION.