

SEE COLOURED ELEVATION FOR PAINT DETAILS.

NOTE:-NEW WINDOWS
WHITE UPVC
AS SHOWN
GLASS TO SOUNDTEST SPECIFICATION.
FOR FULL DETAILS SEE SPEC


NOTE:- FRONT DOORS
OAK VENEER WOOD DOOR
FLAT 1 FRONT DOOR 914mm WIDE
FLAT 2 FRONT DOOR 820mm WIDE
FLAT 3 FRONT DOOR 914mm WIDE

LOCKED DOOR TO ACCESS:-

AMENITY SPACE
FLAT 4 ENTRANCE DOOR.
CYCLE STORE.

NEW FENCE TO FORM BOUNDARY OF
AMENITY SPACE IN ACCORDANCE WITH
SOUNDTEST. FOR FULL DETAILS SEE
SPEC.

SECURE METAL LETTER BOX PROVIDED
TO FLAT 4, WITH ACCESS FROM OUTSIDE.

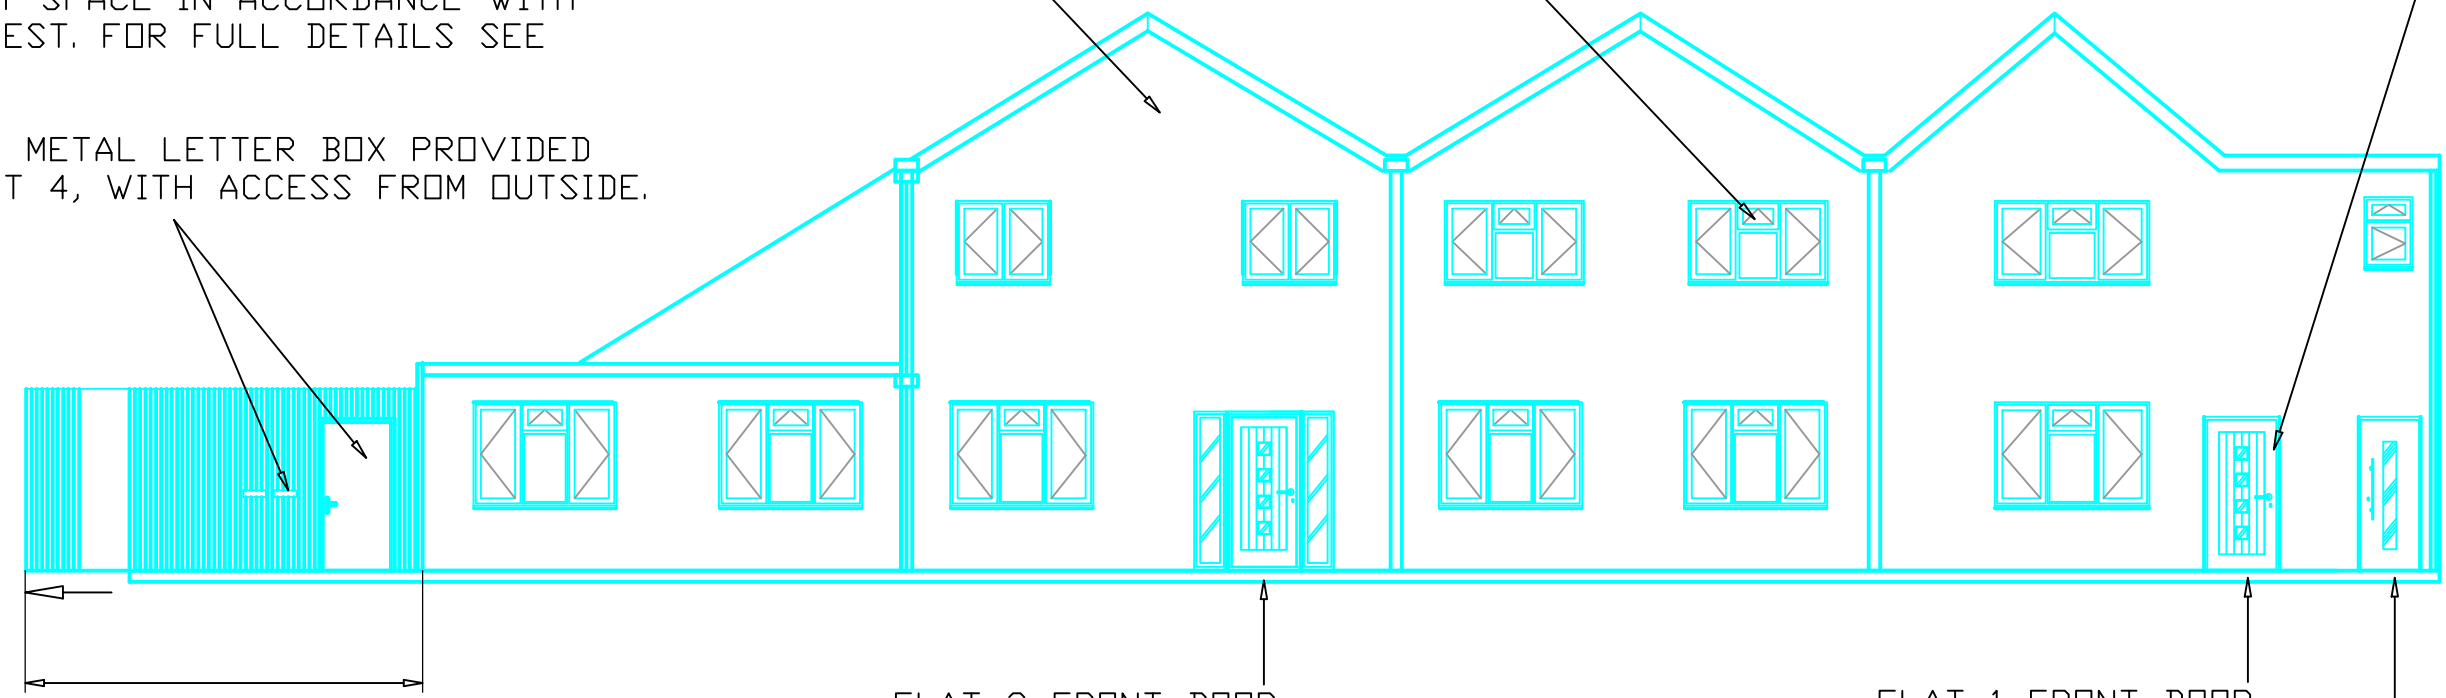

AMENITY SPACE EXTENT NOT SHOWN.
SEE AMENITY SPACE DRAWING
BAK-GF-PLAN-PROP-209

FLAT 3 FRONT DOOR

FLAT 1 FRONT DOOR
FLAT 2 FRONT DOOR

REV	Date	Description	By

Project Title: BAKERY BUILDING CONVERSION
REAR OF 206 LONDON ROAD, SOUTHEND ON SEA, ESSEX SS1 1PJ

Drawing Title: EAST ELEVATION 'FRONT'

DIMENSIONS IN MM U/NTD		
Date	Scale	
05-01-2017	1/100	
DWG No		
BAK-E-ELEV-PROP-100		
Drn by	Chkd by	Rev
NE	RE	001

×PROPOSED×