




EXISTING VEHICULAR CROSSOVER

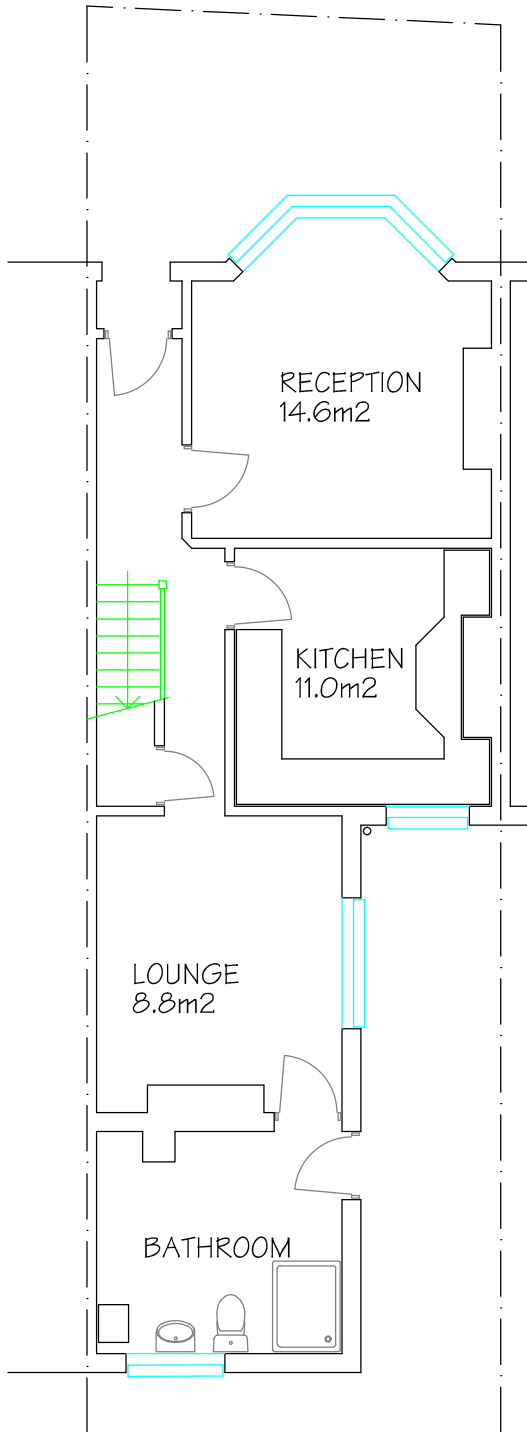

GROUND FLOOR PLAN

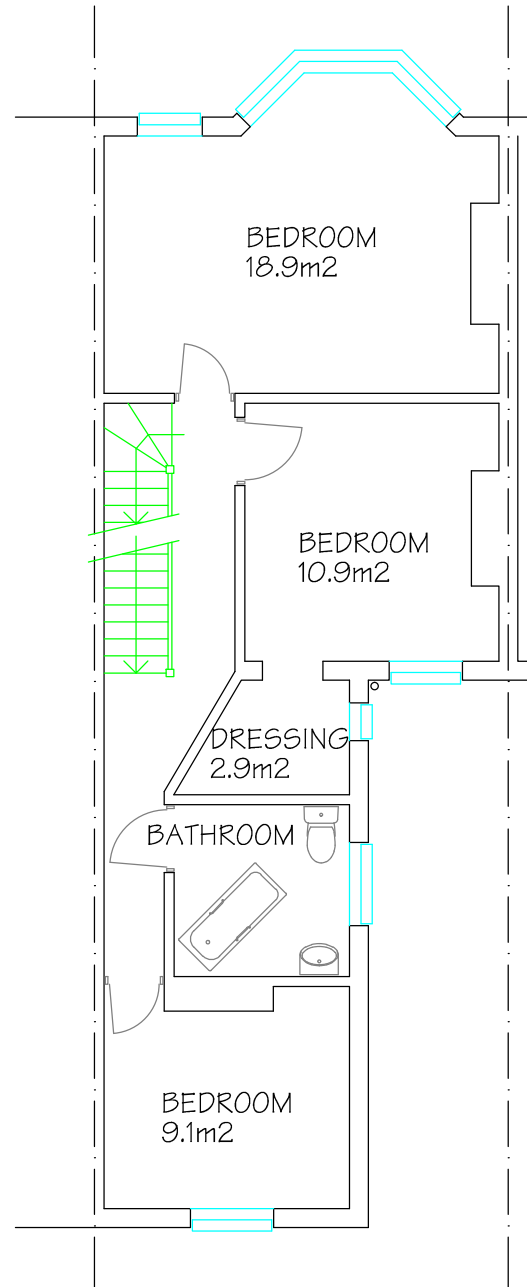


FIRST FLOOR PLAN

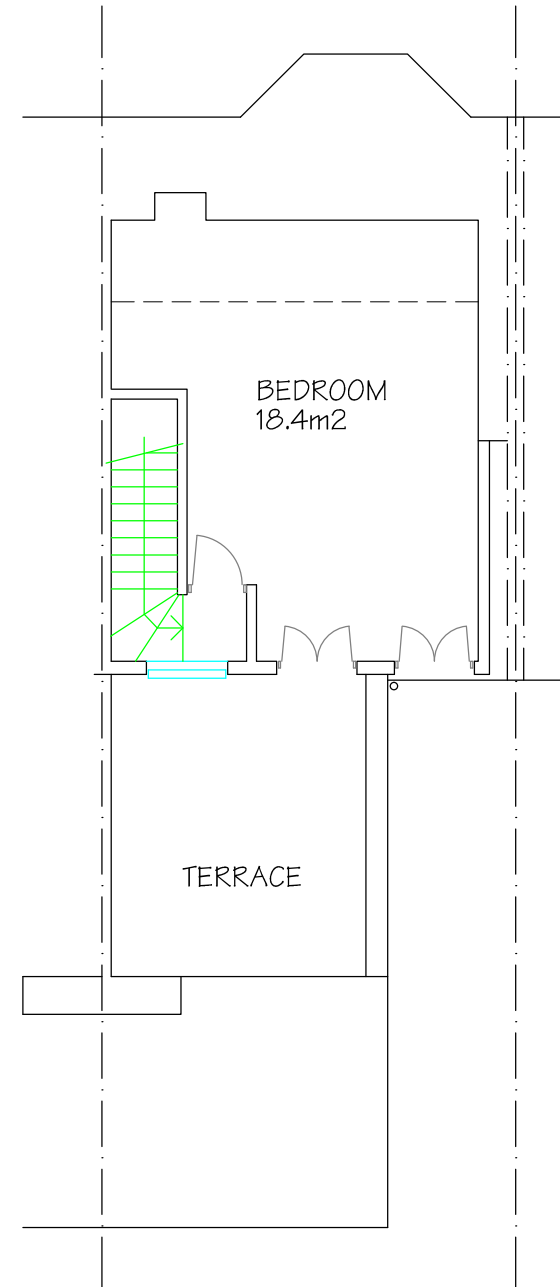

SECOND FLOOR PLAN

ALL MATERIALS + WORKMANSHIP TO RELEVANT BRITISH STANDARDS + CODES OF PRACTICE.
THIS DRAWING IS COPYRIGHT AND IS ISSUED ON THE CONDITION THAT IT IS NOT REPRODUCED, COPIED, RETAINED, CHANGED OR DISCLOSED TO ANY OTHER PARTY EITHER WHOLLY OR IN PART WITHOUT THE WRITTEN CONSENT OF DESIGN ASSOCIATES

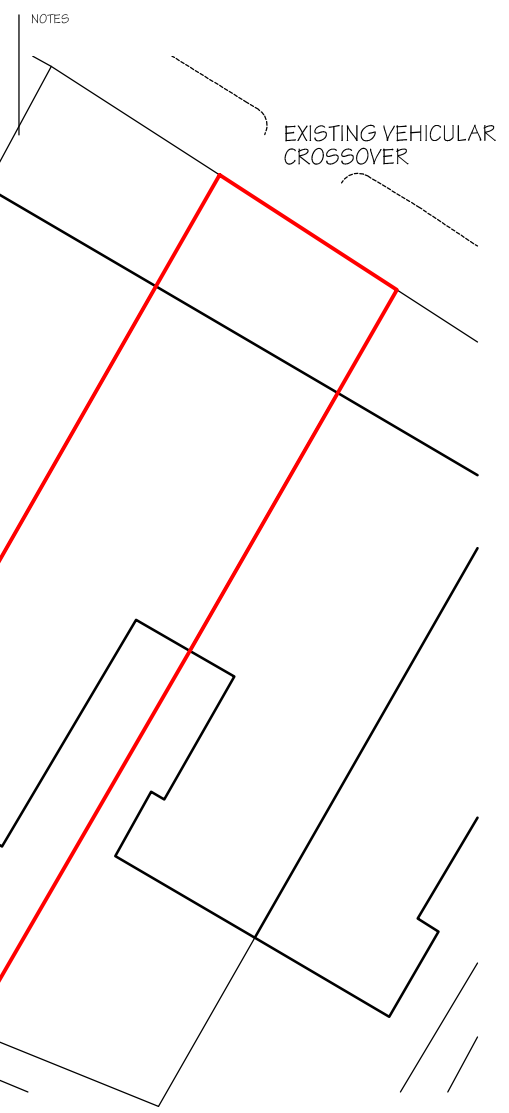

SITE PLAN - SCALE 1/200

REV	DATE	DESCRIPTION
70 BURDETT AVENUE - WESTCLIFF PROJECT TITLE SITE + EXISTING FLOOR PLANS		

JOB NUMBER 91318	DRAWING NUMBER 01	REVISION -	DATE 24/04/2017
SCALE 1/100@A3			

Design Associates
 ARCHITECTURAL DESIGN - SPACE PLANNING - PROJECT MANAGEMENT
 92 LONDON ROAD - SOUTHEND ON SEA - ESSEX - S81 1PG
 TELEPHONE - 01702 592502
 EMAIL - toymerry@aol.com