



Do not scale this drawing. Work to figured dimensions only. This drawing is copyright of APS Designs and should only be reproduced with their express permission. Check all dimensions on site. Any discrepancies should be reported to APS Designs prior to commencement.

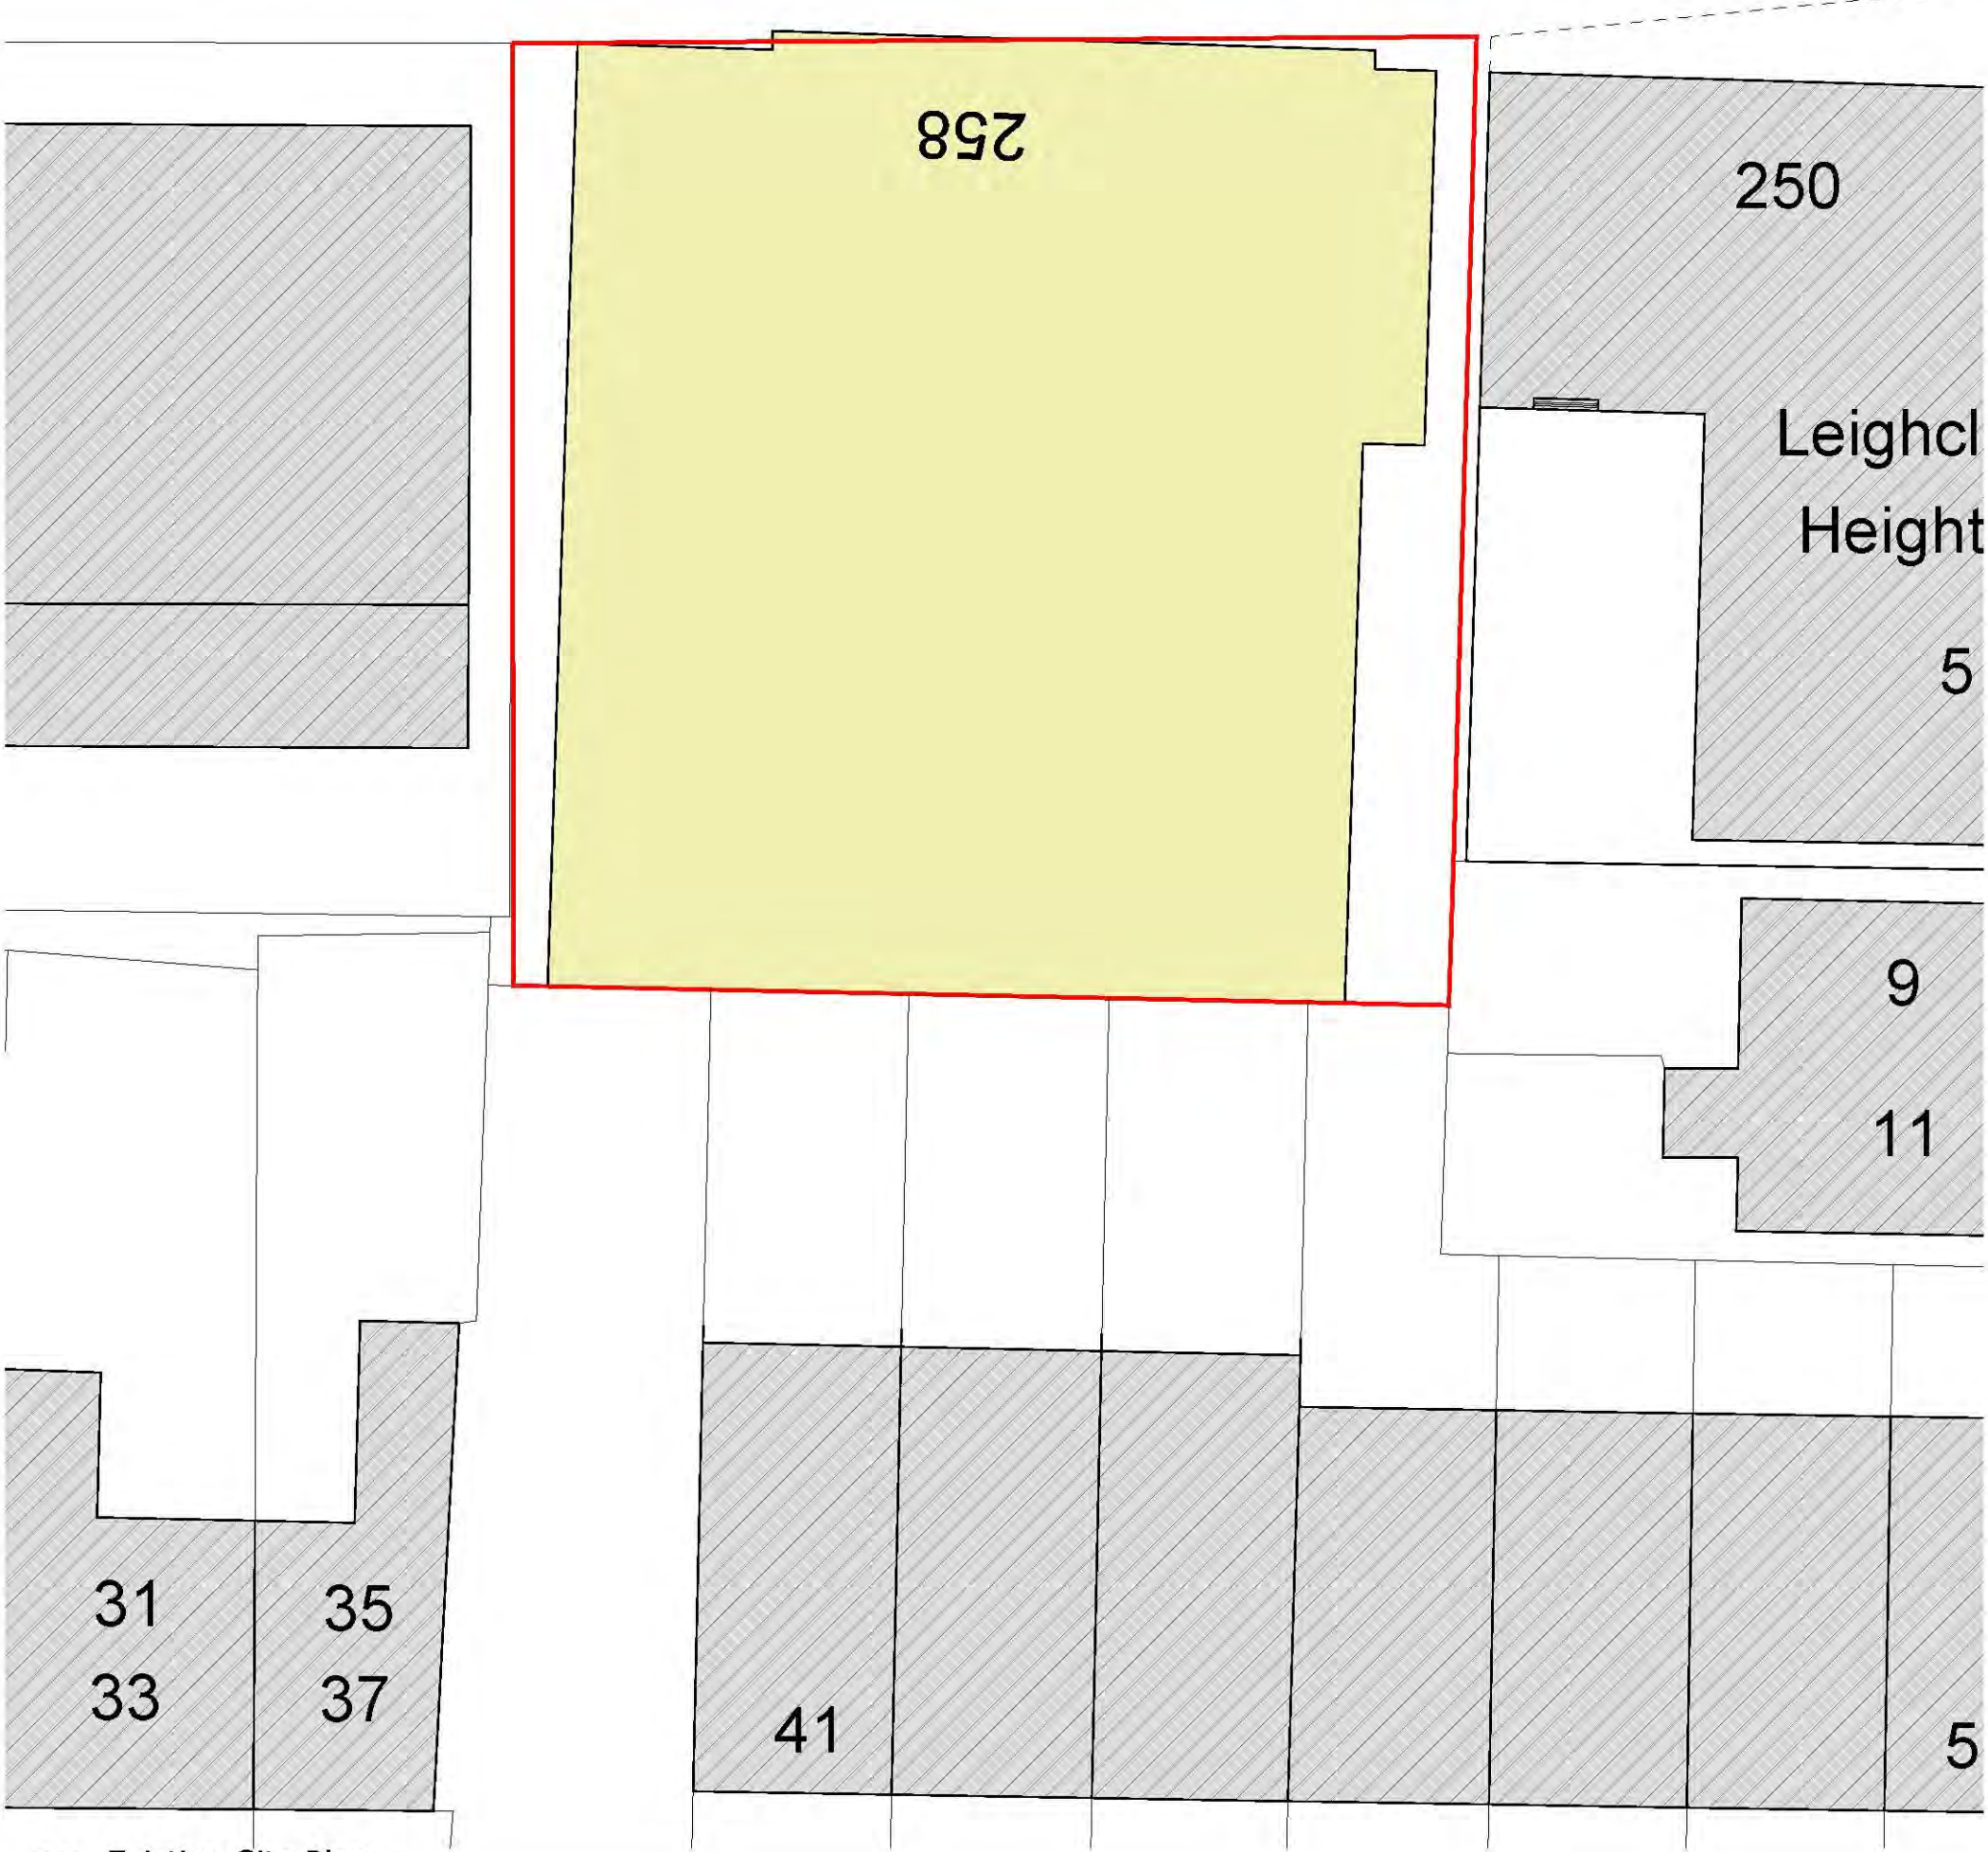


① Existing Site Plan Scale: 1:200




② Existing Front elevation Scale: 1:100

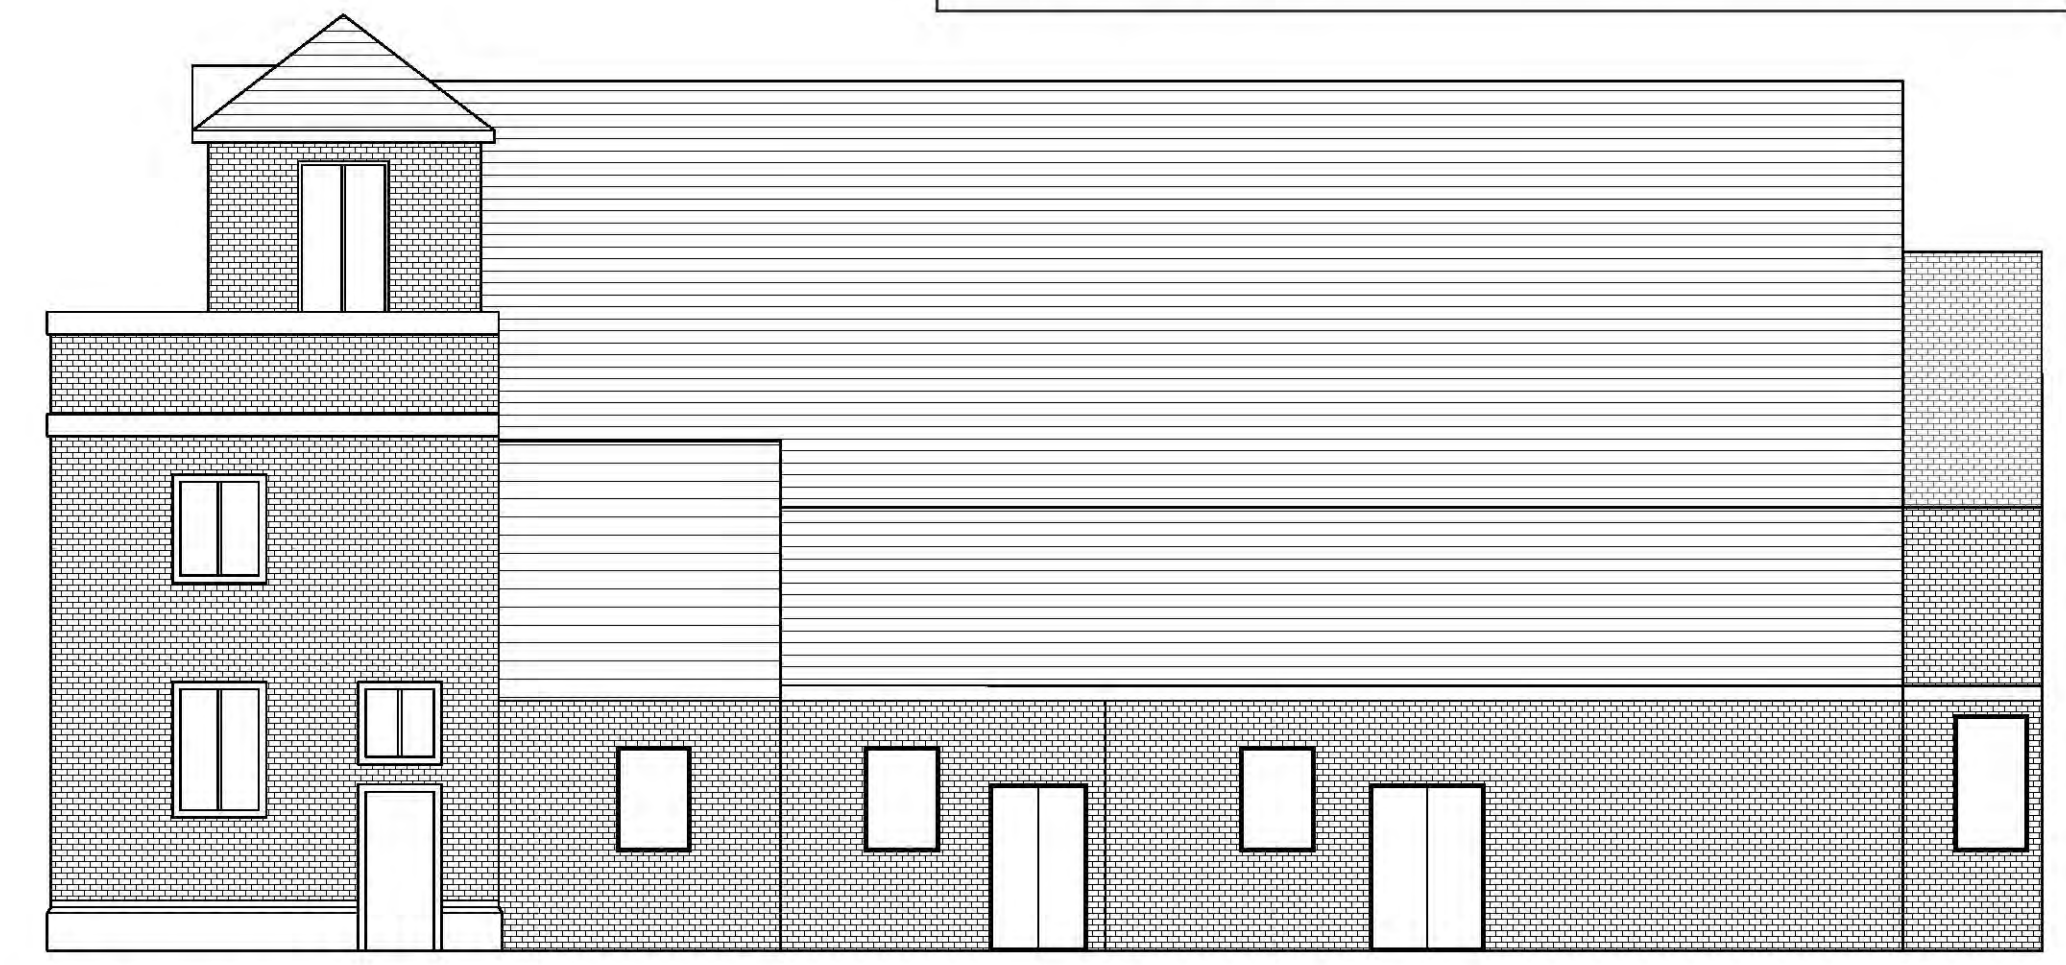


③ Existing Side elevation Scale: 1:100

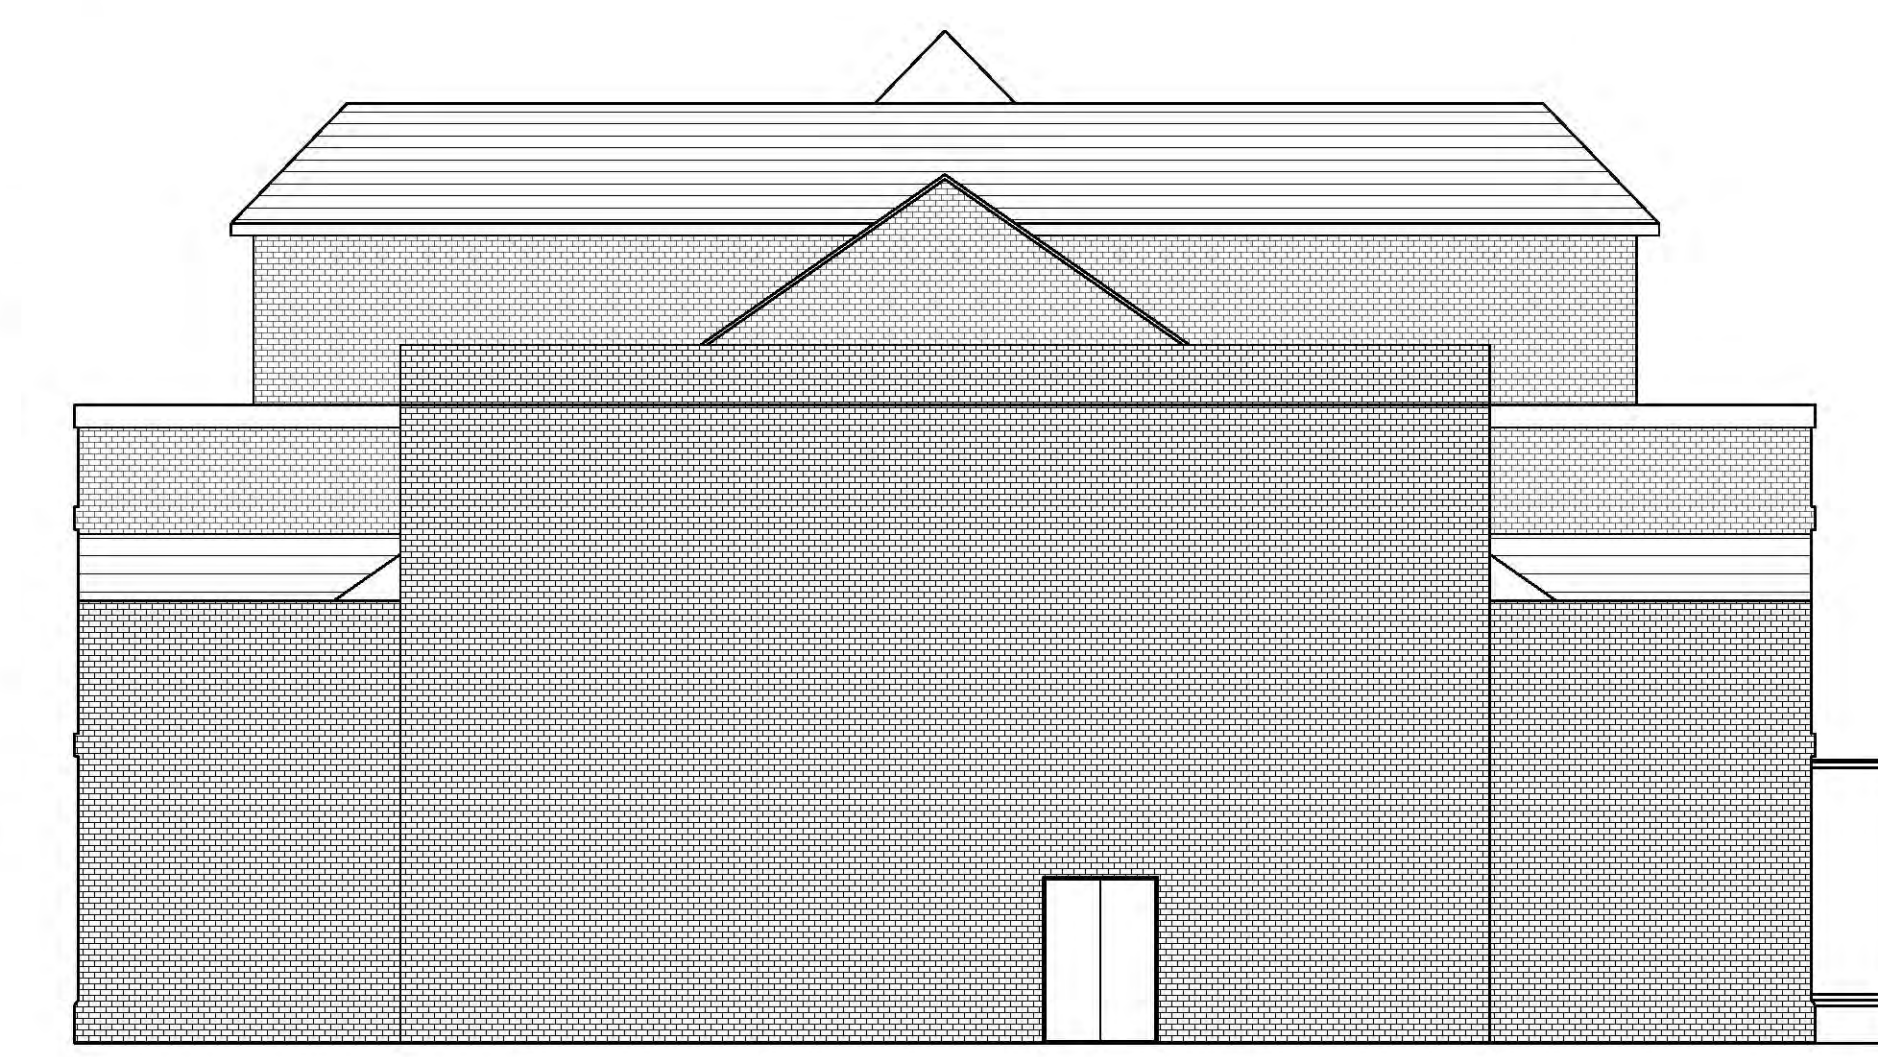


④ Existing Rear elevation Scale: 1:100

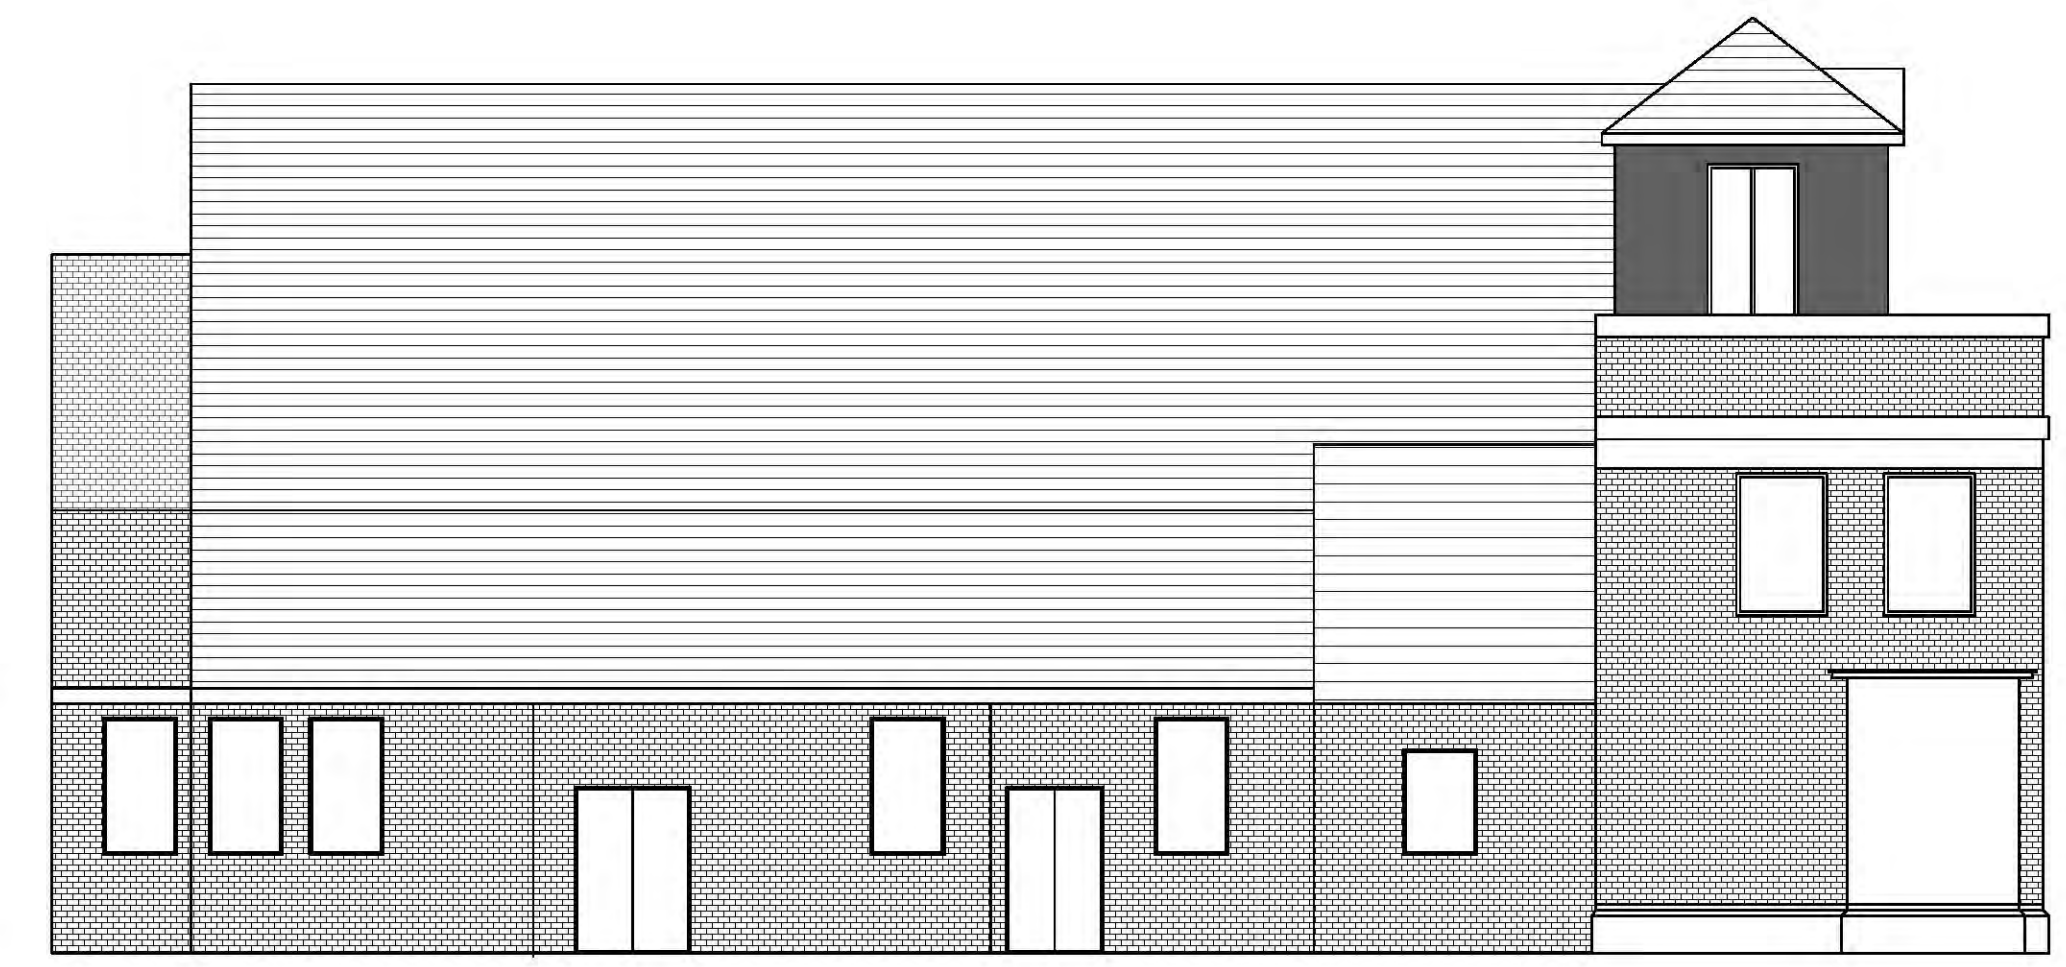


⑤ Existing Side elevation Scale: 1:100

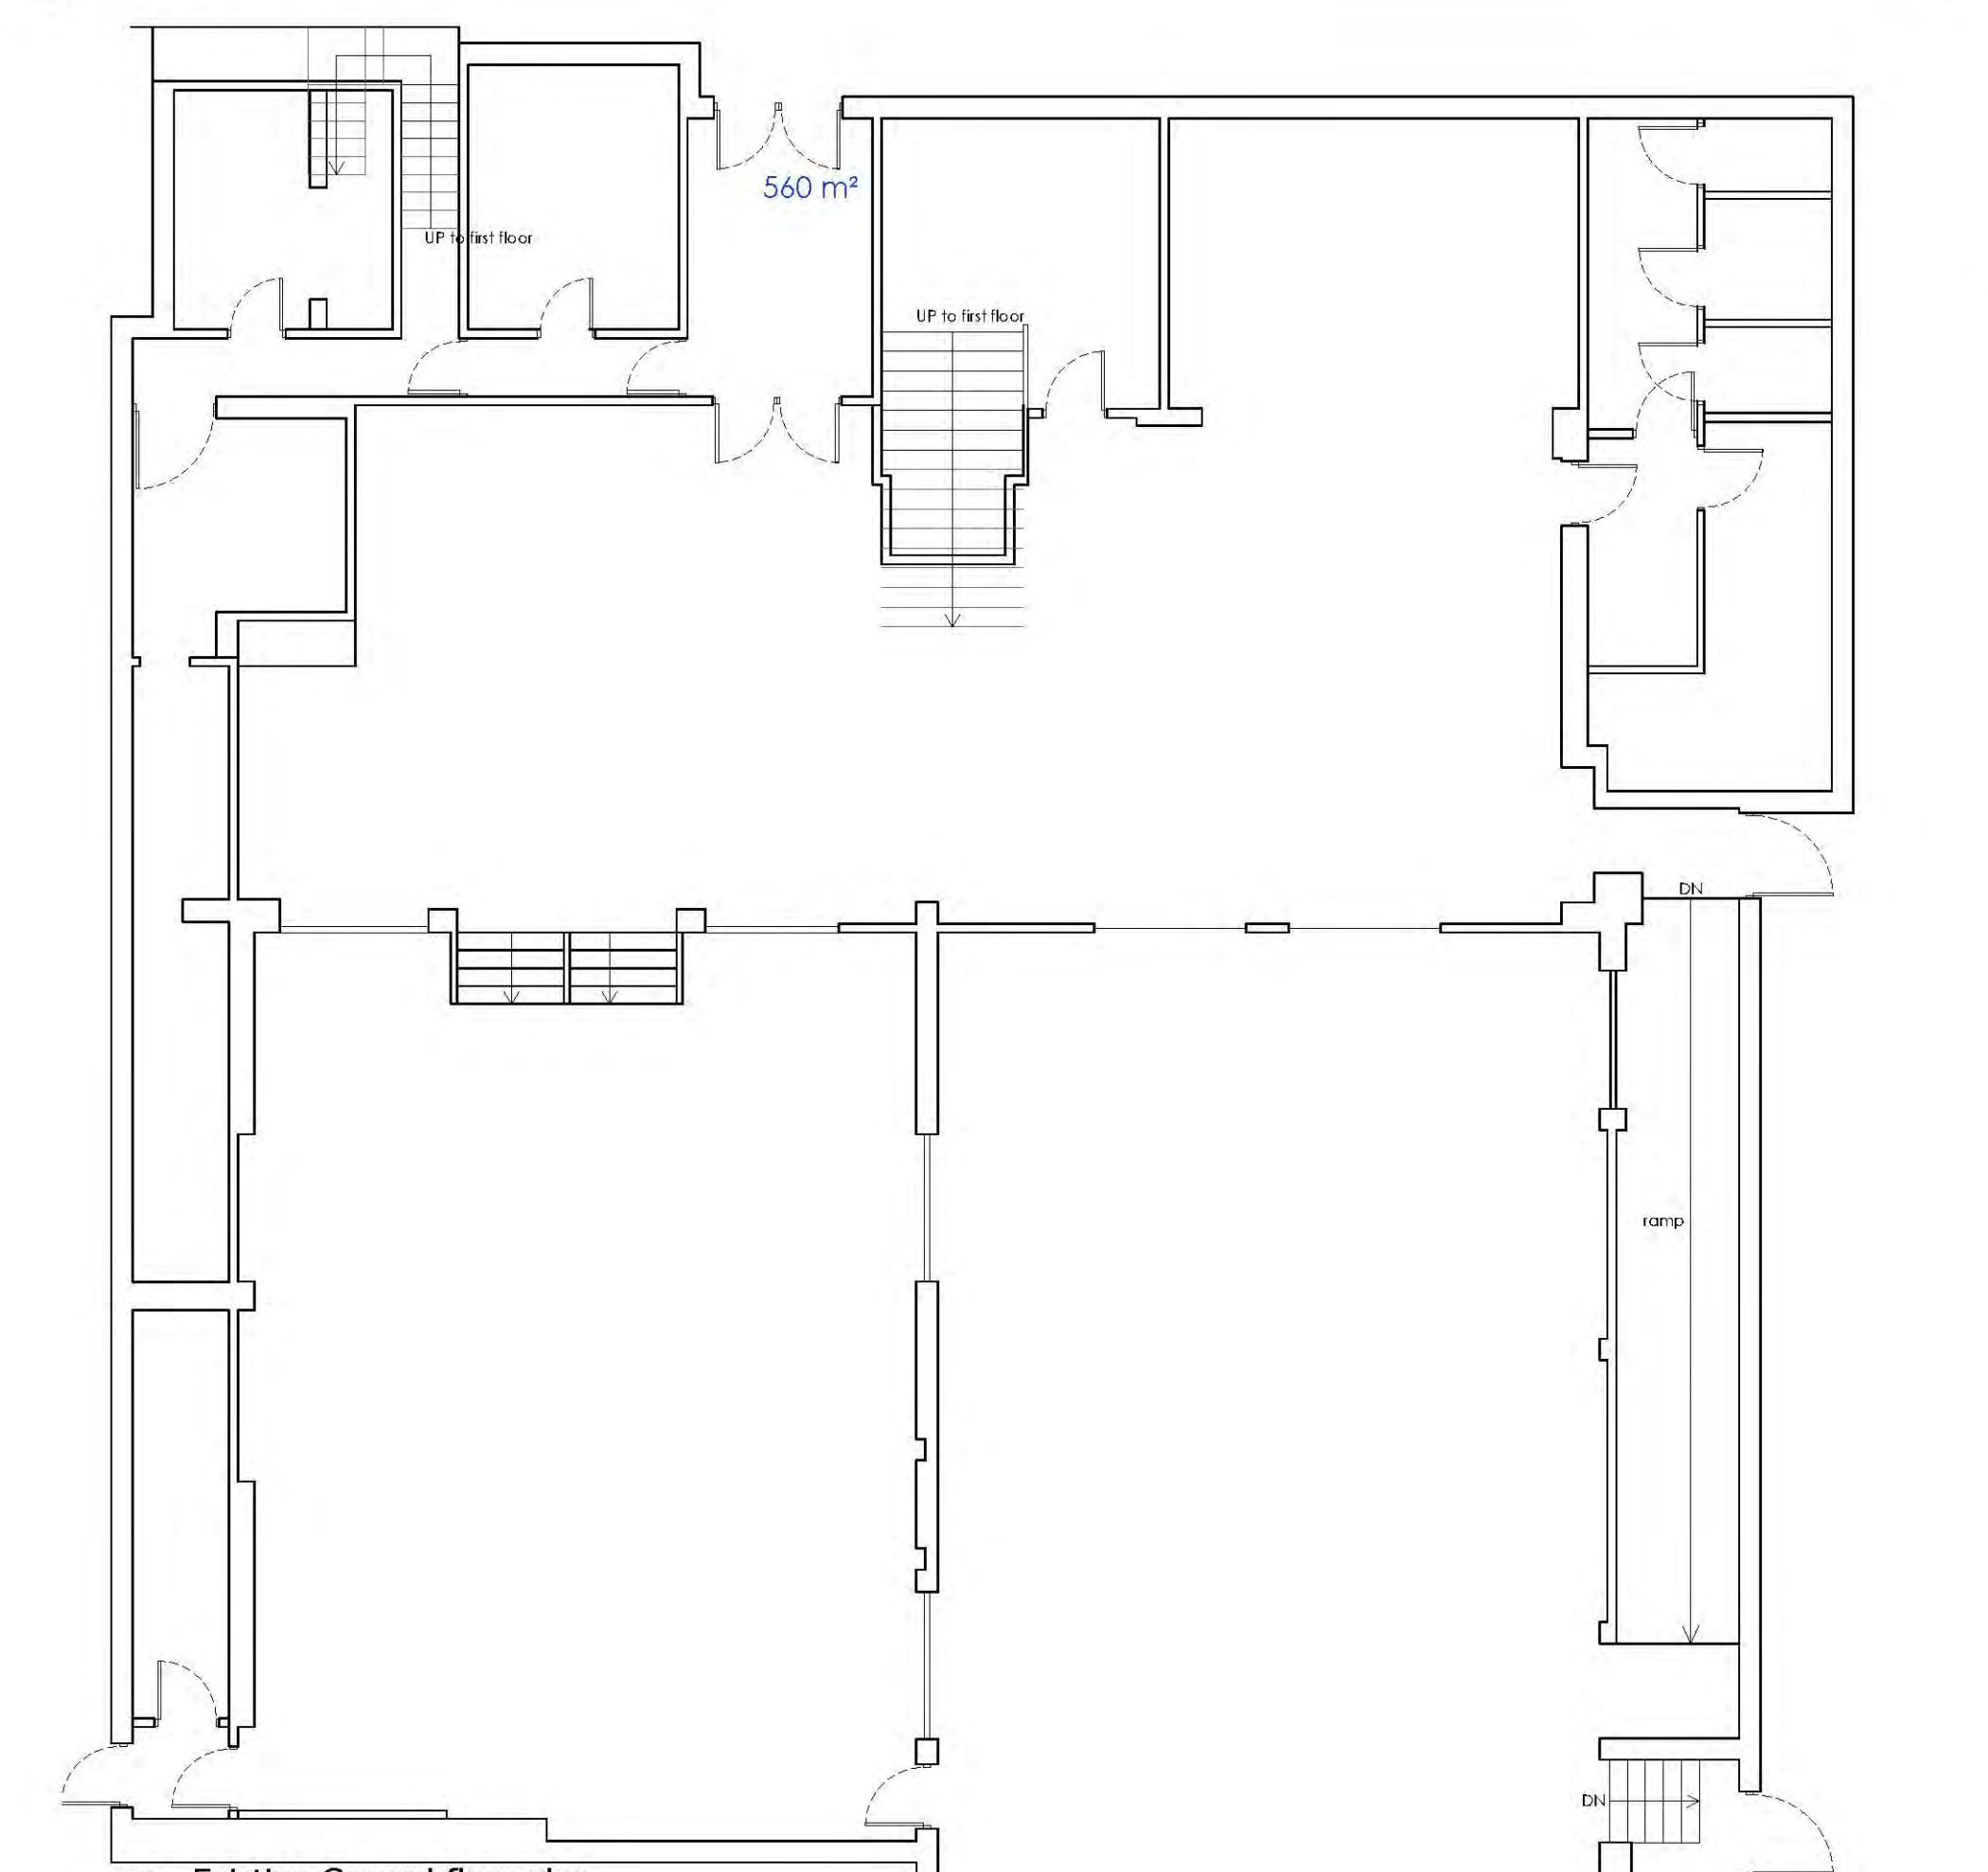


⑥ Existing Ground floor plan Scale: 1:100

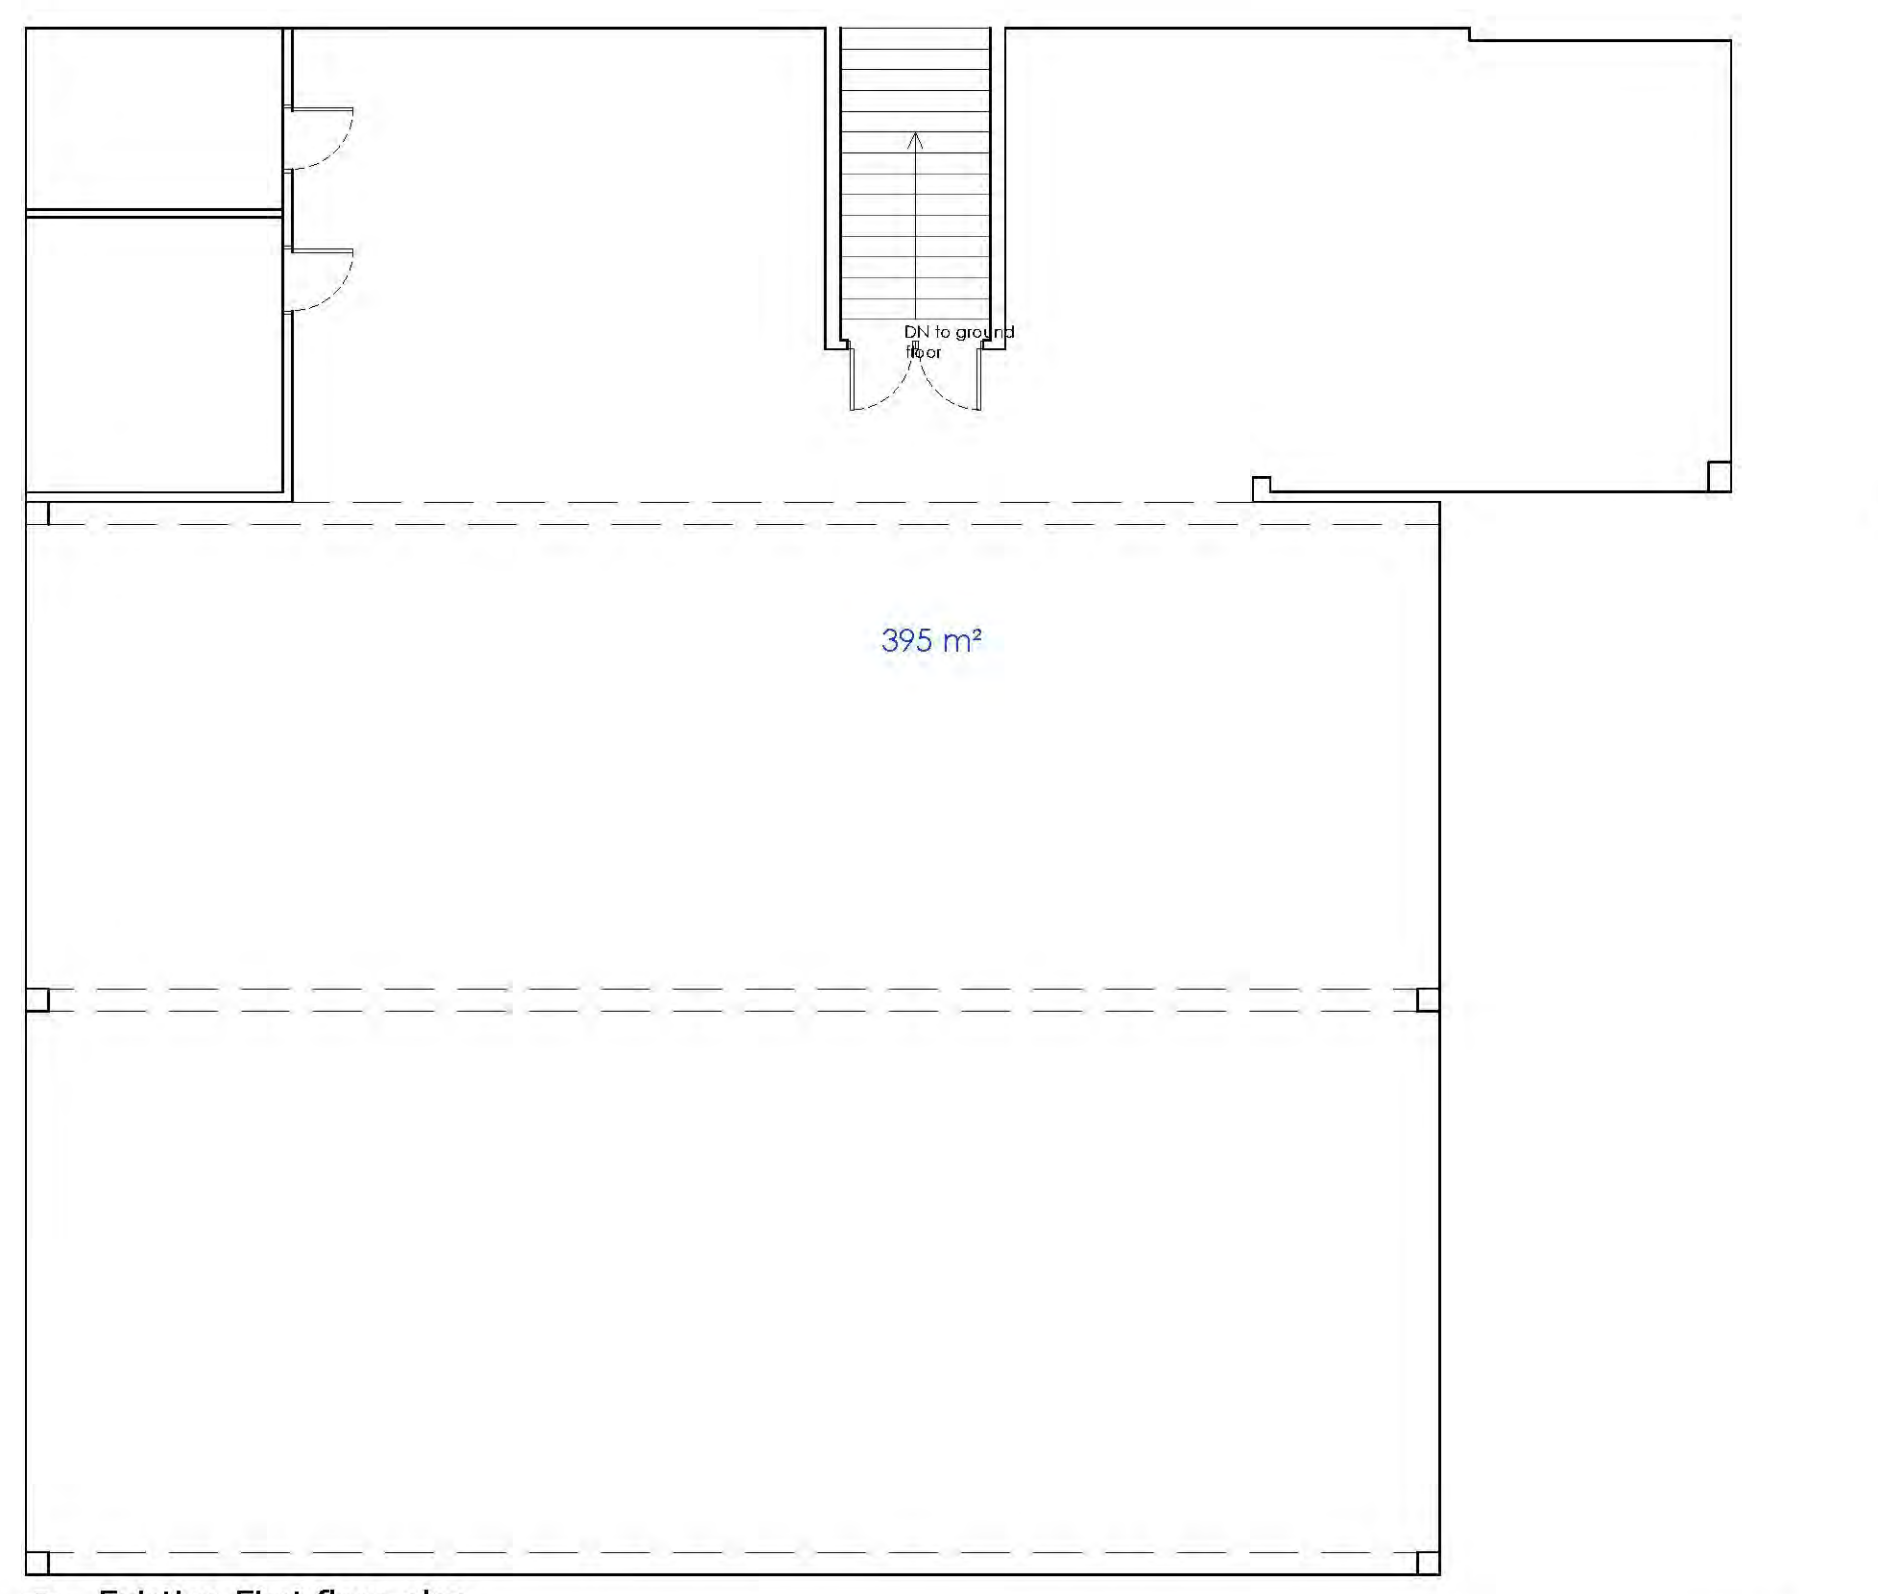

⑦ Existing First floor plan Scale: 1:100

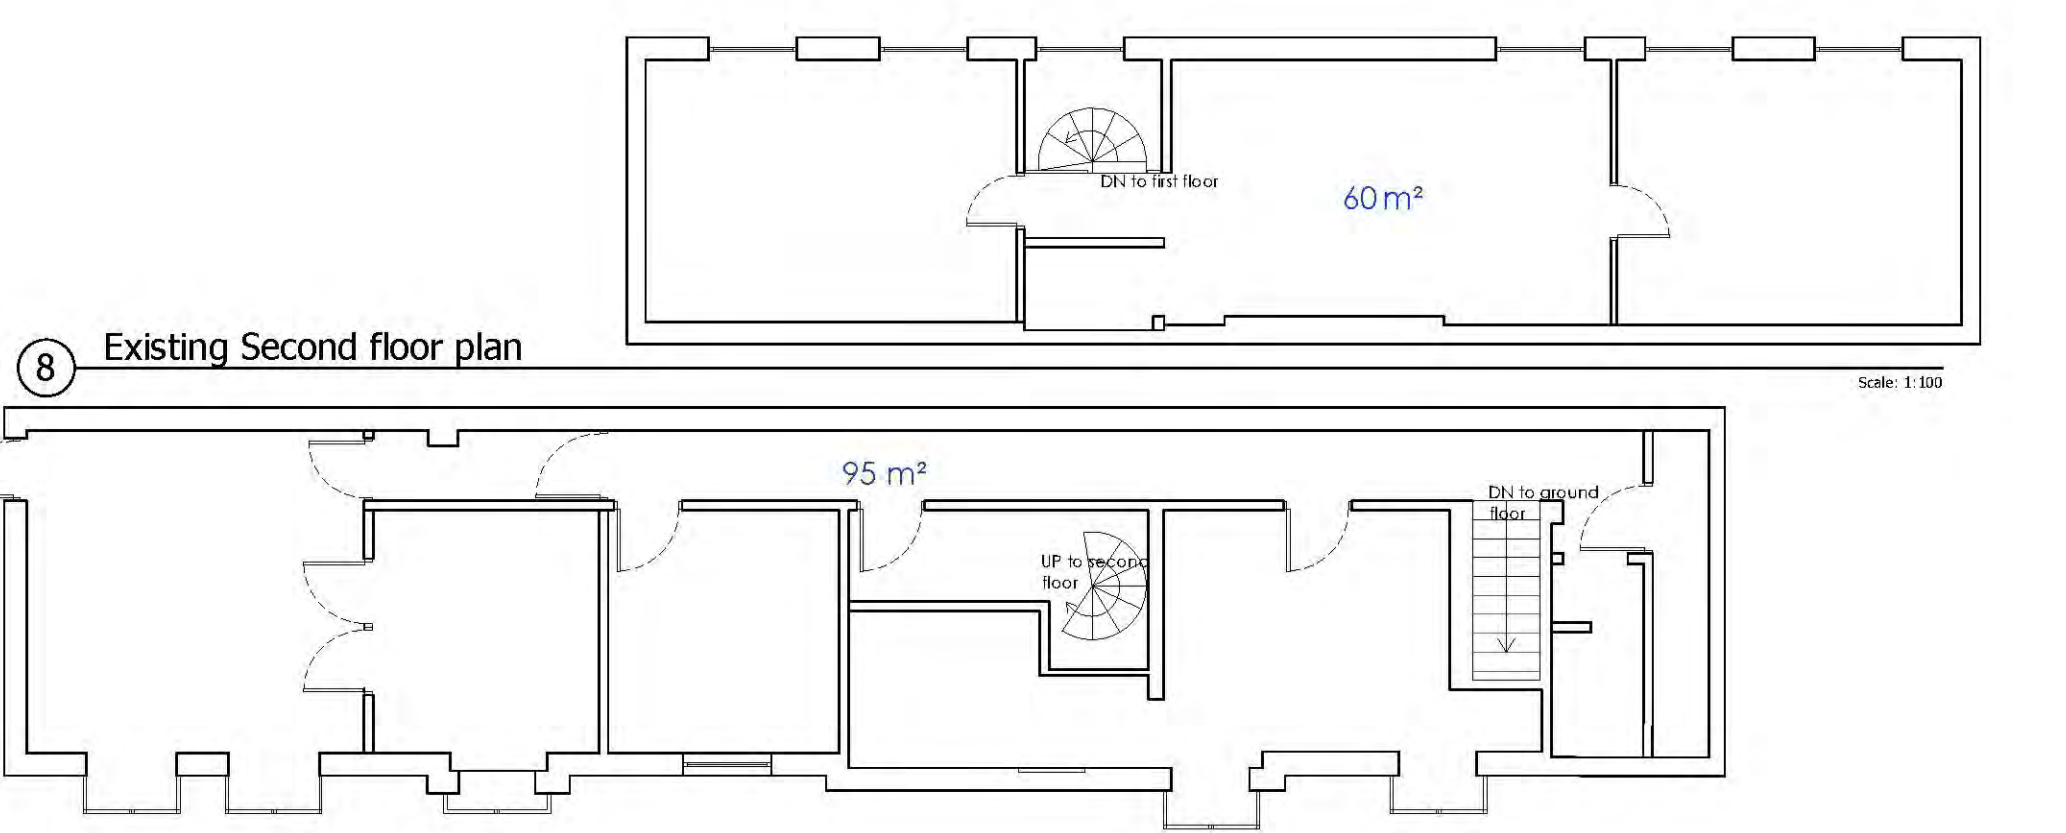

⑧ Existing Second floor plan Scale: 1:100

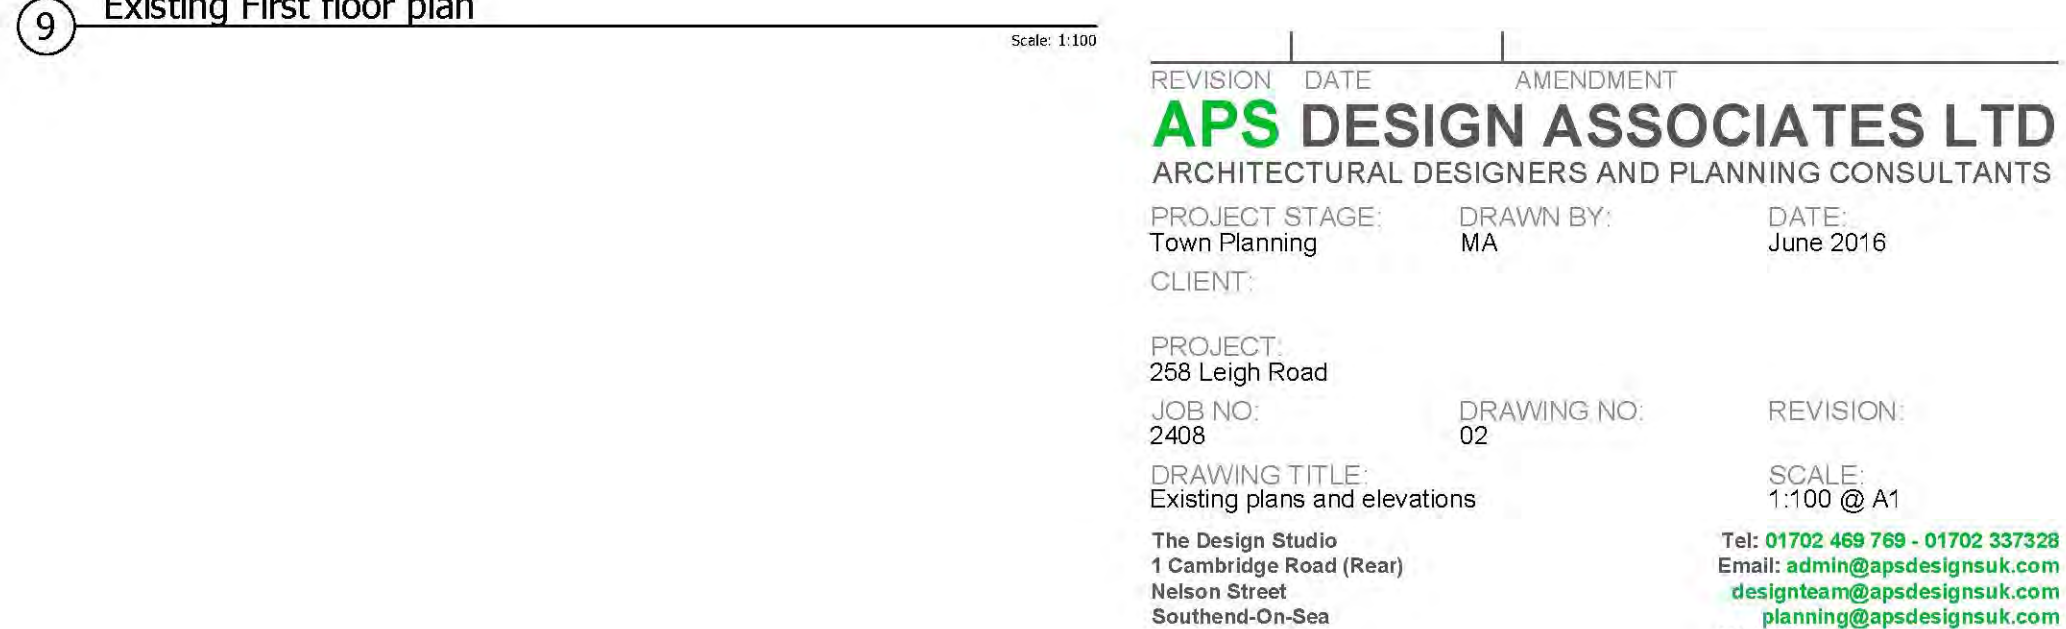

⑨ Existing First floor plan Scale: 1:100

REVISION	DATE	AMENDMENT
APS DESIGN ASSOCIATES LTD ARCHITECTURAL DESIGNERS AND PLANNING CONSULTANTS		
PROJECT STAGE: Town Planning	DRAWN BY: MA	DATE: June 2016
CLIENT:		
PROJECT: 268 Leigh Road	DRAWING NO. 02	REVISION: 02
JOB NO. 2408	DRAWING TITLE: Existing plans and elevations	
The Design Studio 1 Cambridge Road (Rear) Nelson Street Southend-On-Sea Essex SS1 1ET		Tel: 01702 469 769 - 01702 337328 Email: admin@apsdesignsuk.com designsteam@apsdesignsuk.com planning@apsdesignsuk.com Website: www.apsdesignsuk.com