


Do not scale this drawing. Work to figured dimensions only. This drawing is copyright of APS Designs and should only be reproduced with their express permission. Check all dimensions on site. Any discrepancies should be reported to APS Designs prior to commencement.

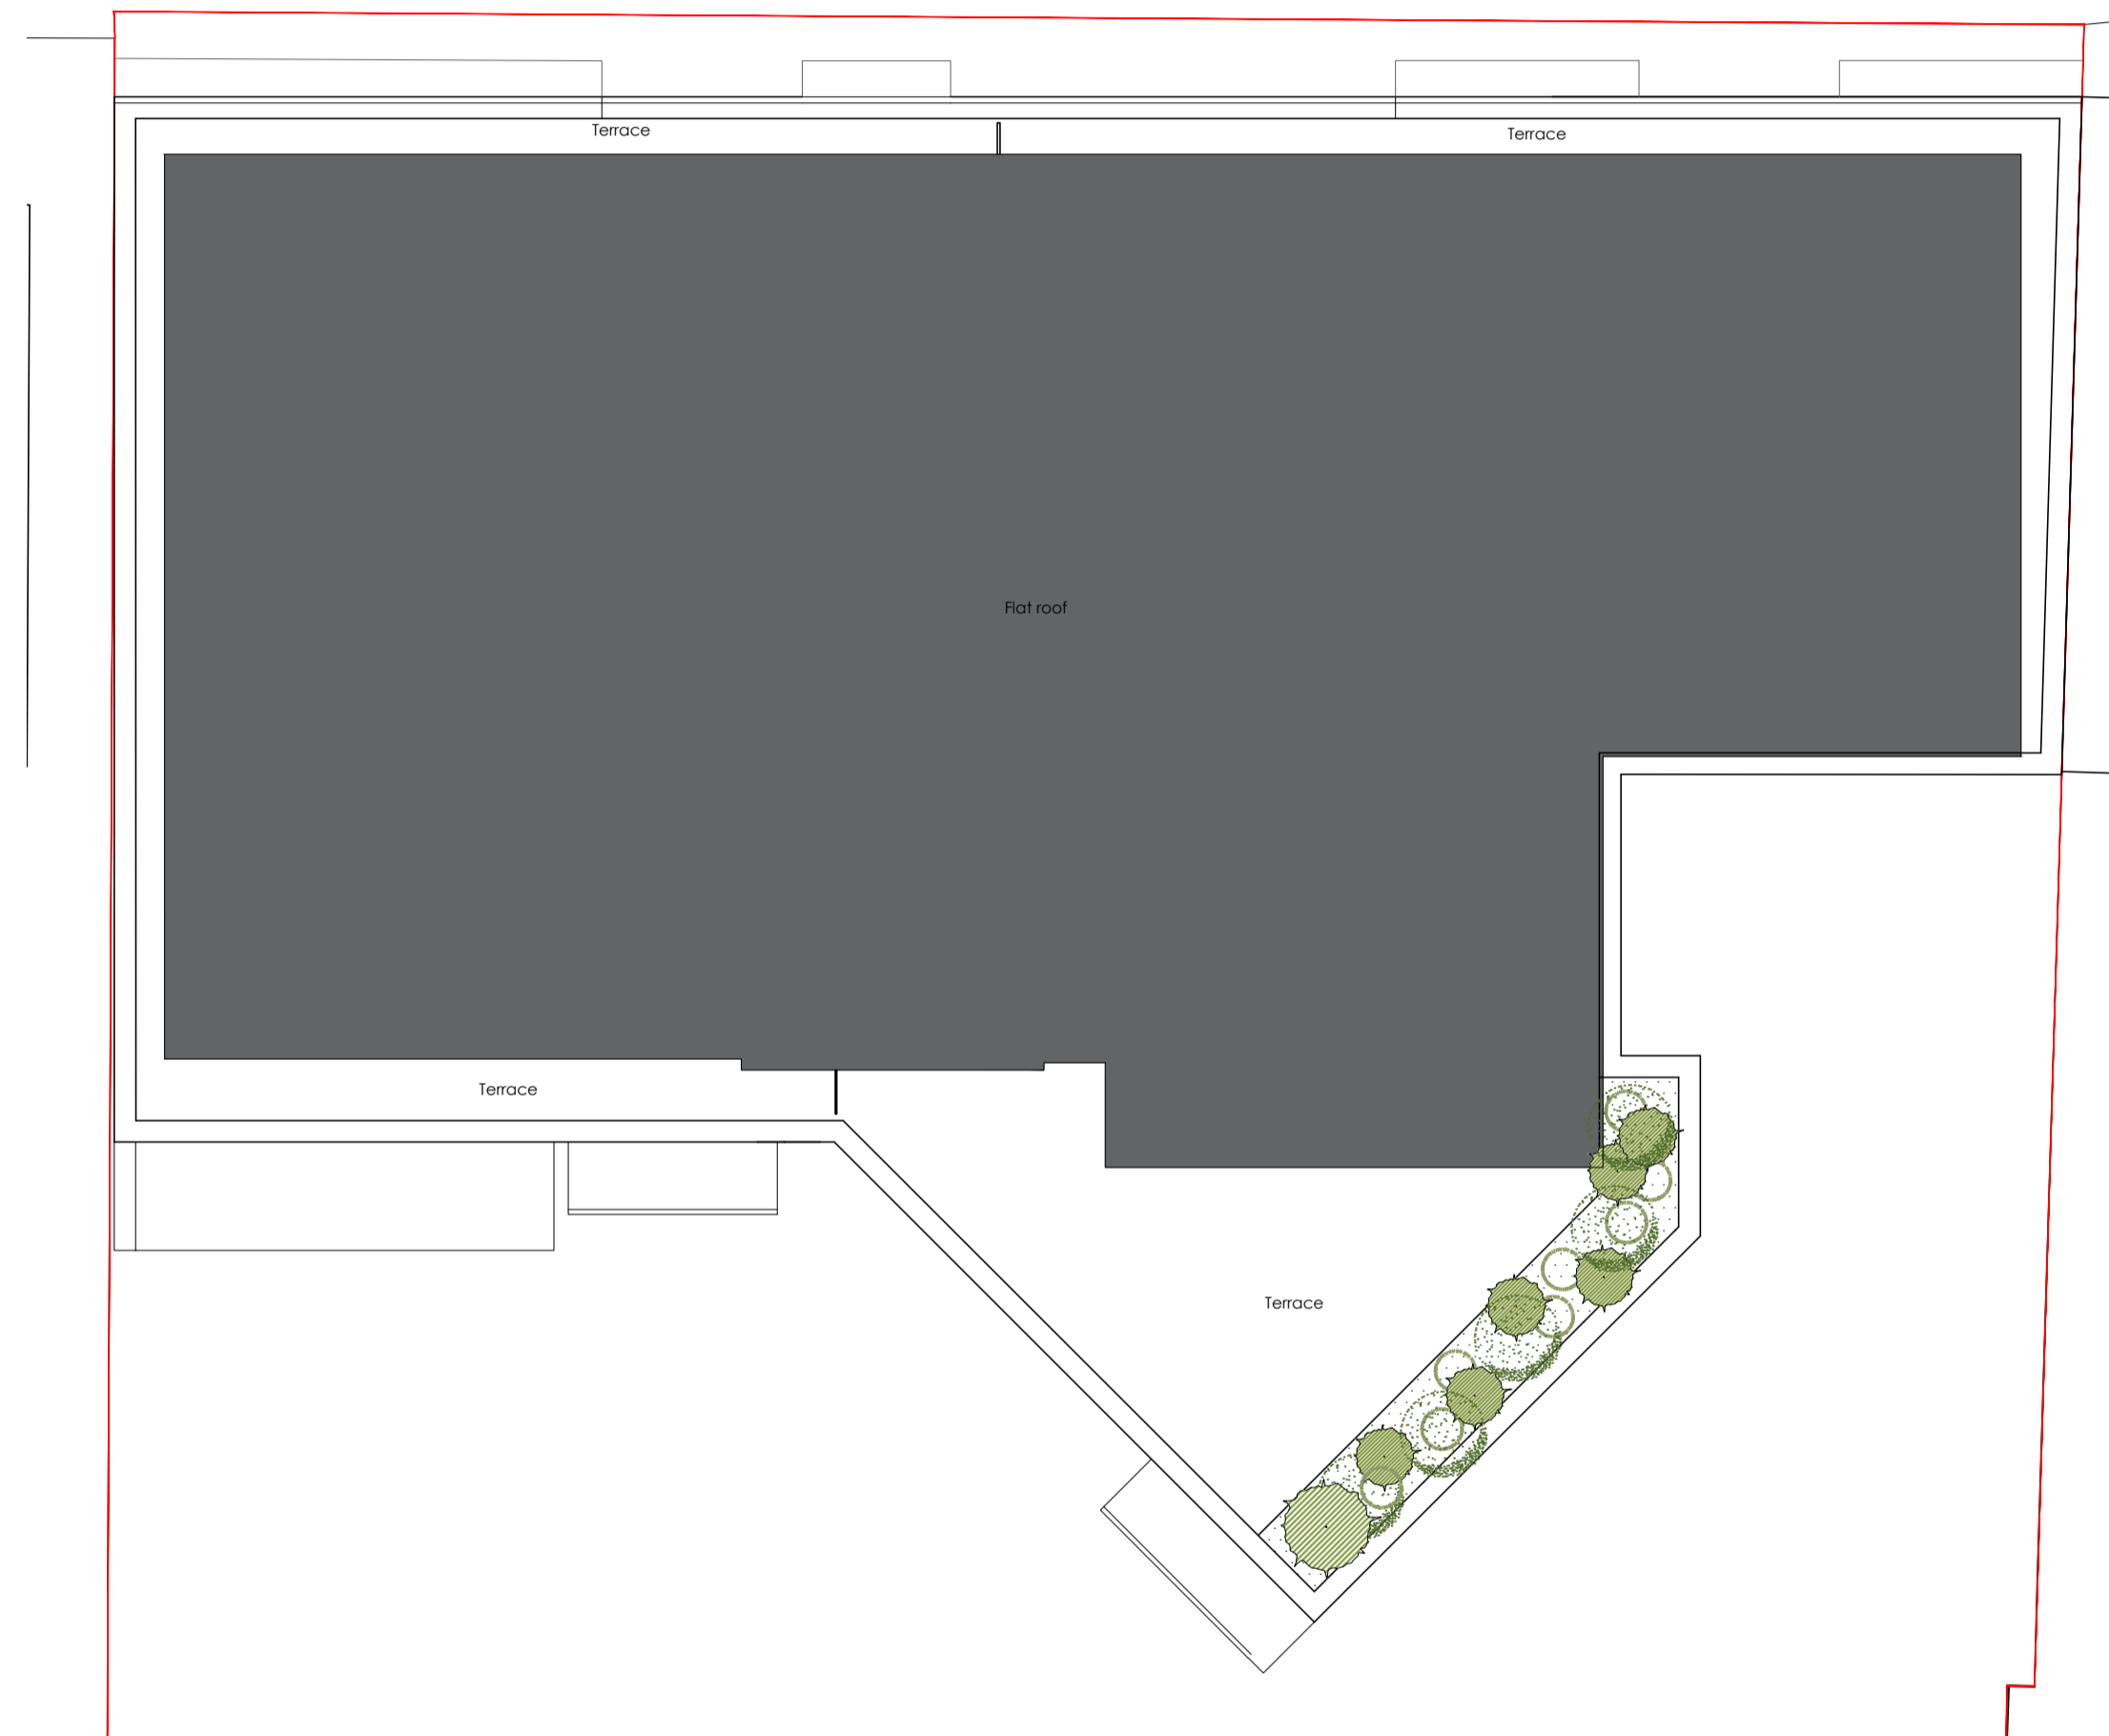

1 Proposed Fourth Floor plan

Scale: 1:100



1 Proposed Fourth Floor plan

Scale: 1:100

Schedule of accommodation

LEVEL	GROUND FLOOR	FIRST FLOOR	SECOND FLOOR	THIRD FLOOR	FOURTH FLOOR
NUMBER OF FLATS (per floor)	5	5	5	5	2
1 BED FLATS (2)	1B2P 53m ²	1B2P 50m ²			
2 BED FLATS (13)	2B3P 61m ² 2B3P 61m ² 2B3P 61m ²	2B3P 61m ² 2B3P 61m ²	2B3P 66m ² 2B3P 61m ² 2B3P 61m ²	2B3P 63m ² 2B3P 61m ² 2B3P 61m ²	
3 BED FLATS (7)	3B4P 81m ²	3B4P 75m ² 3B4P 81m ²	3B4P 81m ²	3B4P 81m ²	3B4P 108m ² 3B4P 96m ²

TOTAL NUMBER OF FLATS : 22

REV B 21.10.2016 Added proposed roof plan
 REV A 12.09.2016 Altered exterior facade to suit elevations

APS DESIGN ASSOCIATES LTD
 ARCHITECTURAL DESIGNERS AND PLANNING CONSULTANTS

PROJECT STAGE: Town Planning DRAWN BY: TE DATE: June 2016
 CLIENT:

PROJECT: 258 Leigh Road JOB NO: 2408 DRAWING NO: 06 REVISION:

DRAWING TITLE: Proposed plans - 4th floor SCALE: 1:100 @ A1
 The Design Studio 1 Cambridge Road (Rear) Nelson Street Southend-On-Sea Essex S81 1ET
 Tel: 01702 469 769 - 01702 337328
 Email: admin@apsdesignsuk.com
 designteam@apsdesignsuk.com
 planning@apsdesignsuk.com
 Website: www.apsdesignsuk.com