


Do not scale this drawing. Work to figured dimensions only. This drawing is copyright of APS Designs and should only be reproduced with their express permission. Check all dimensions on site. Any discrepancies should be reported to APS Designs prior to commencement.



1 Proposed Front (North) Elevation

Scale: 1:100

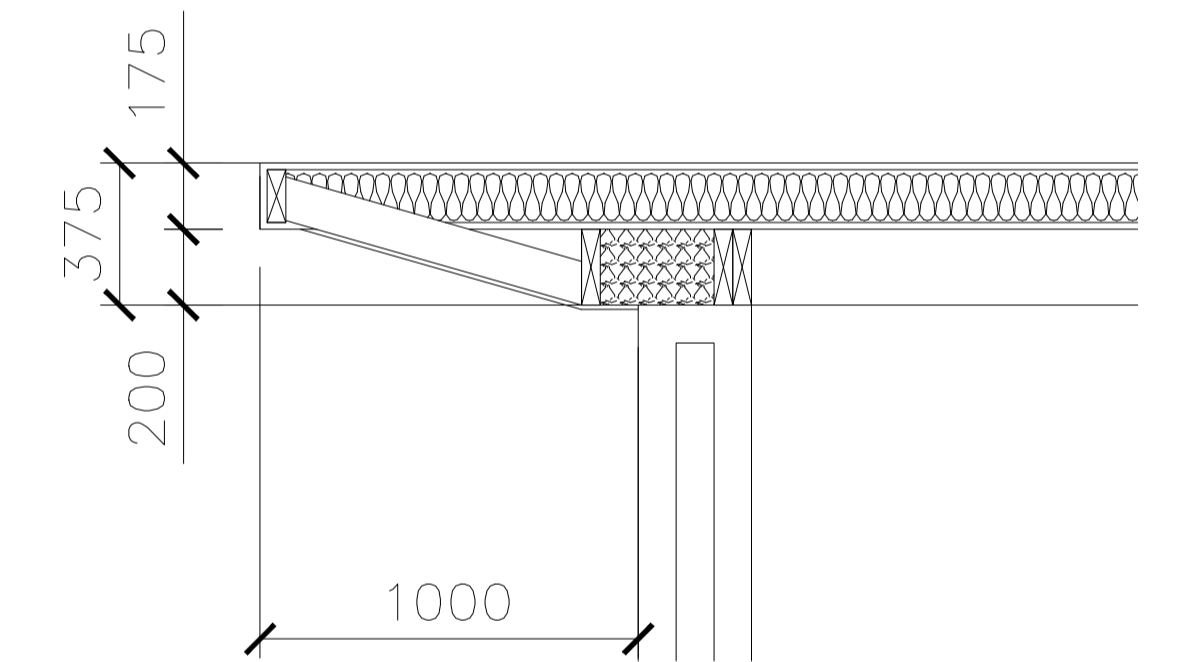

3 Warm Roof Eaves Detail

Scale: 1:20



2 Proposed Rear (South) Elevation

Scale: 1:100

C 03-04-2017 Minor Alterations  
 B 27-03-2017 Amended Penthouse and Rear Julietts  
 REV A 08.09.16 Amended North and South elevations  
 REVISION DATE AMENDMENT

**APS DESIGN ASSOCIATES LTD**  
 ARCHITECTURAL DESIGNERS AND PLANNING CONSULTANTS

PROJECT STAGE: Town Planning DRAWN BY: TE DATE: June 2016  
 CLIENT:

PROJECT: 258 Leigh Road DRAWING NO: 07 REVISION:  
 JOB NO: 2408 SCALE:  
 DRAWING TITLE: Proposed Elevations (1 of 2) 1:100 @ A1

The Design Studio  
 1 Cambridge Road (Rear)  
 Nelson Street  
 Southend-On-Sea  
 Essex  
 S81 1ET  
 Tel: 01702 469 769 - 01702 337328  
 Email: admin@apsdesignsuk.com  
 designteam@apsdesignsuk.com  
 planning@apsdesignsuk.com  
 Website: www.apsdesignsuk.com