



Dimensions are not to be scaled from this drawing or from CAD files.
 This drawing is based on currently available information and is not to be used as an accurate measurement of area.
 All dimensions must be checked on site before any work is commenced and any discrepancies are to be immediately notified to the Contract Administrator for direction.
 This drawing is the property of Southend-on-Sea Borough Council and therefore Copyright is reserved by them. The drawing is issued on condition that it is not copied or disclosed by or to any unauthorised persons without the prior consent in writing of Southend-on-Sea Borough Council.

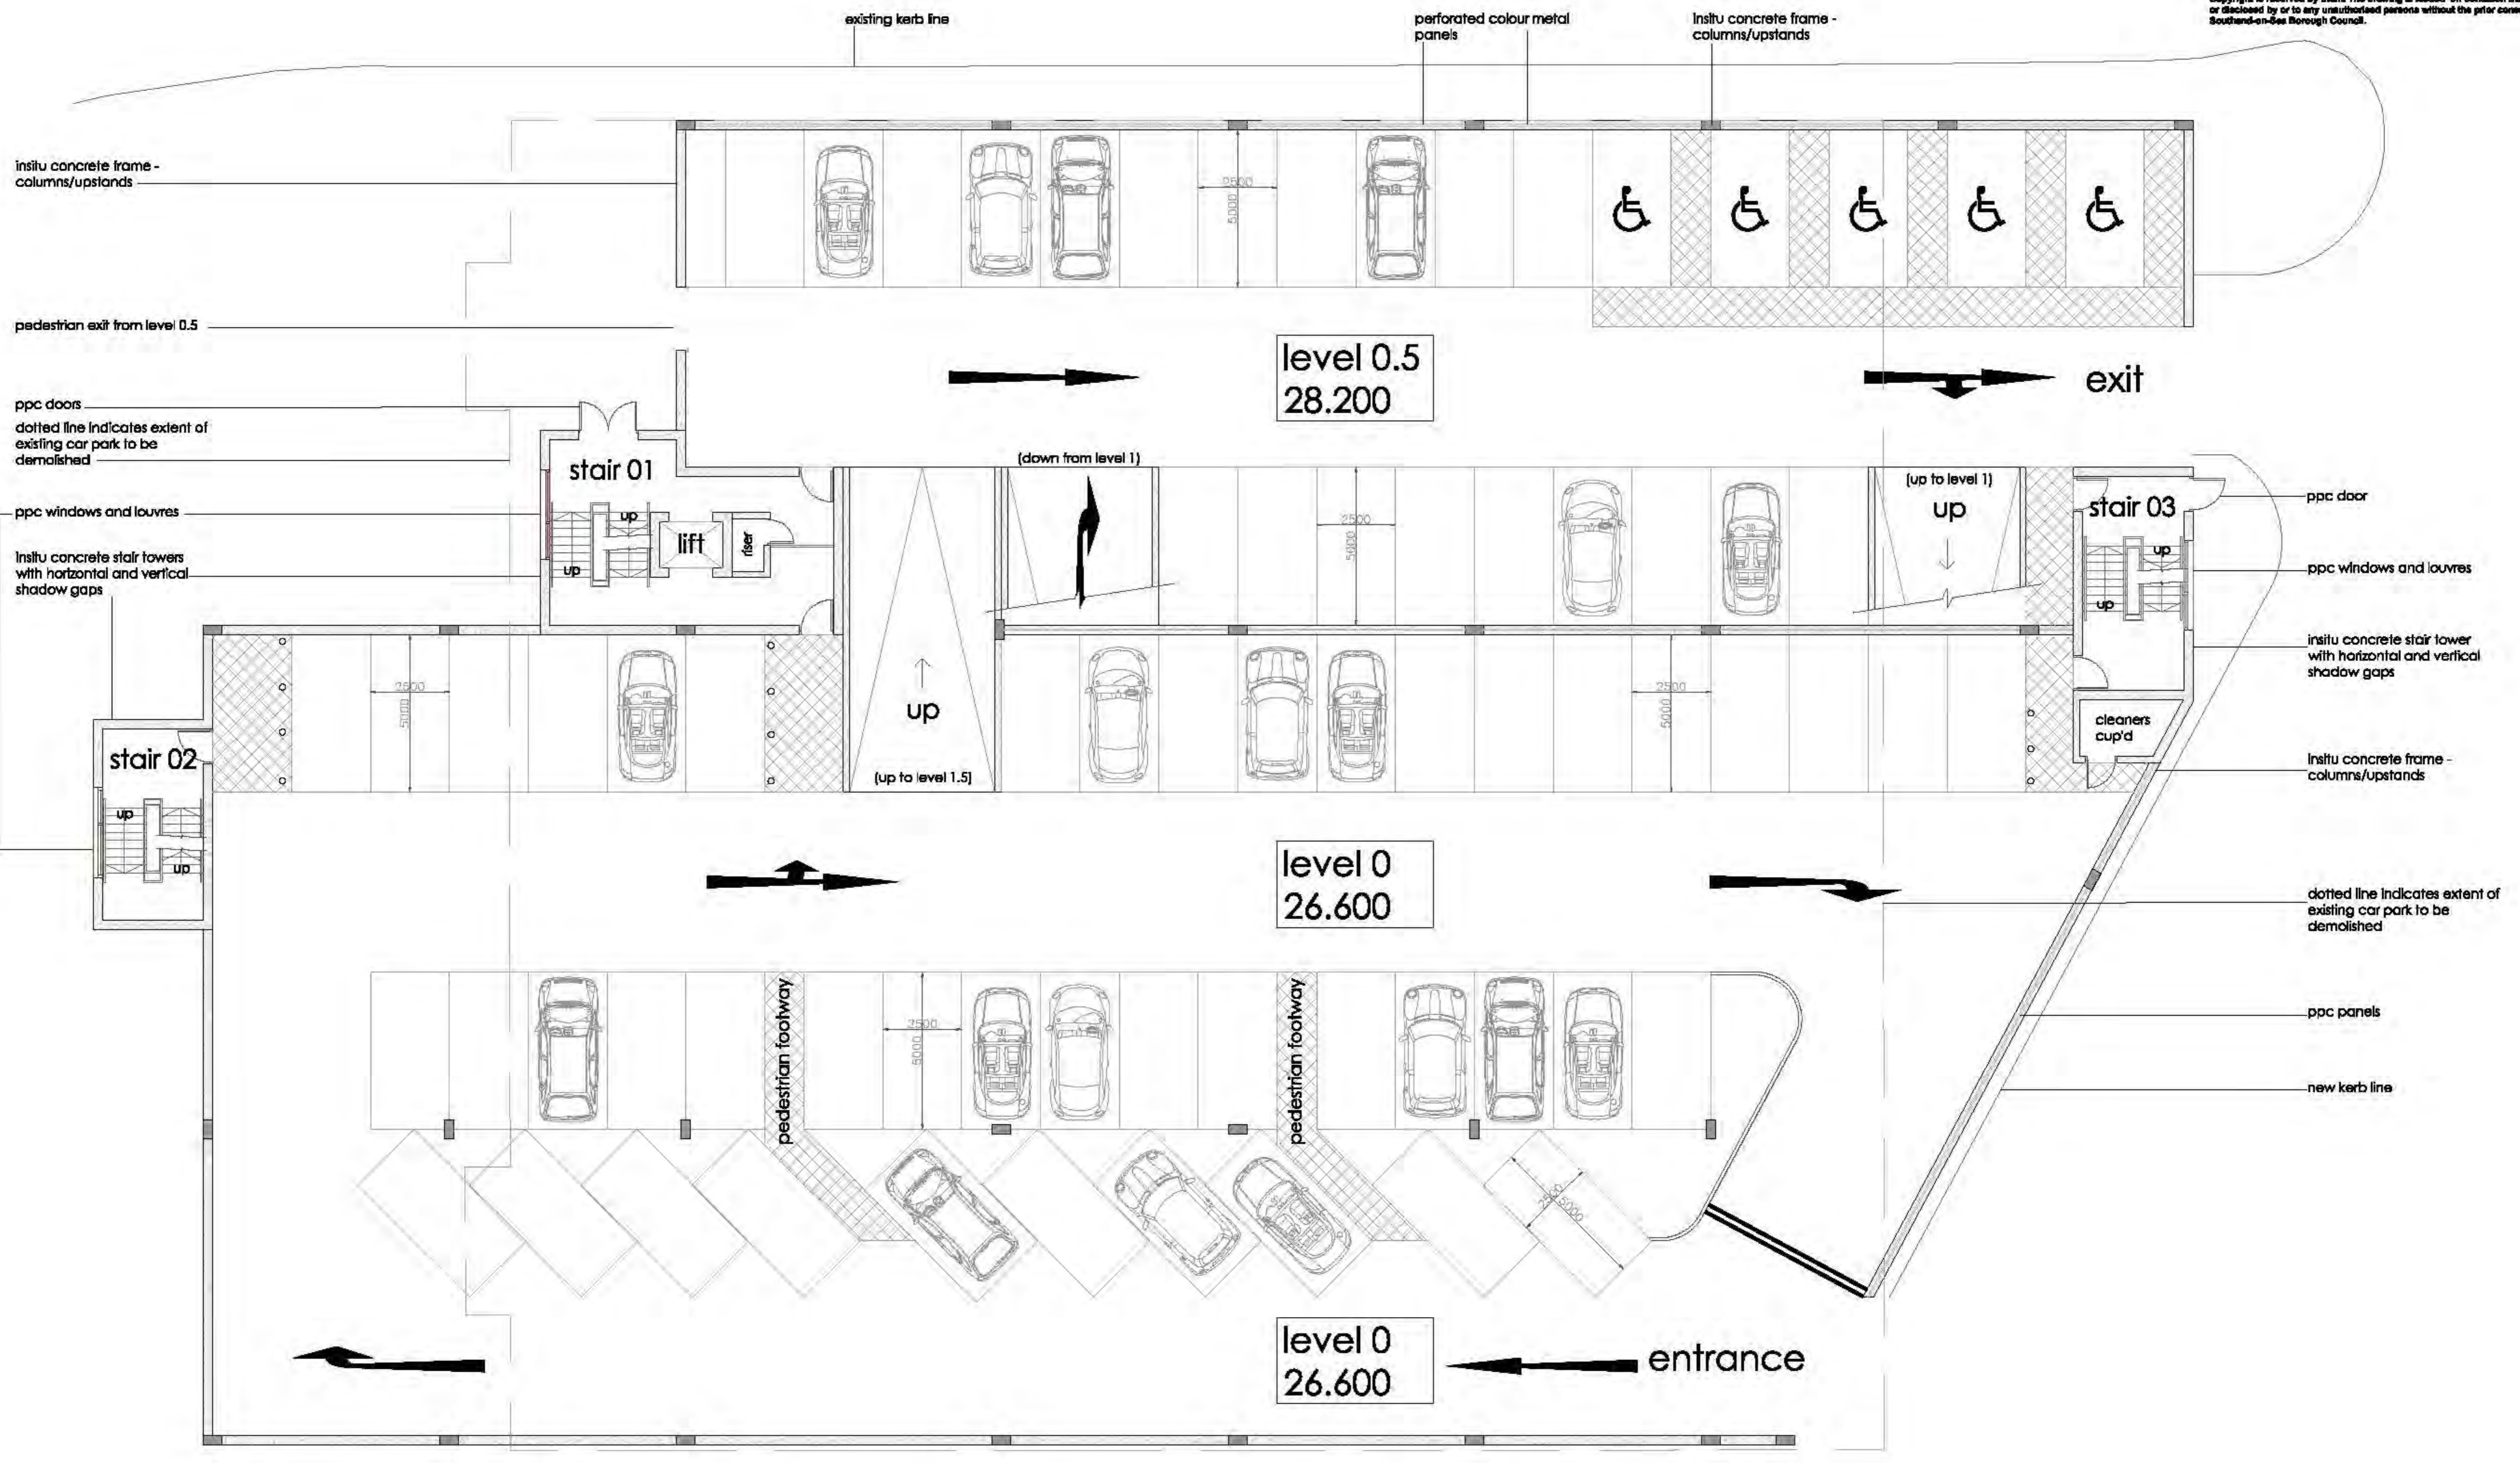

proposed floor plans showing levels 0 and 0.5 - scale 1 : 100
 (total 70 bays 5 of which are accessible bays)

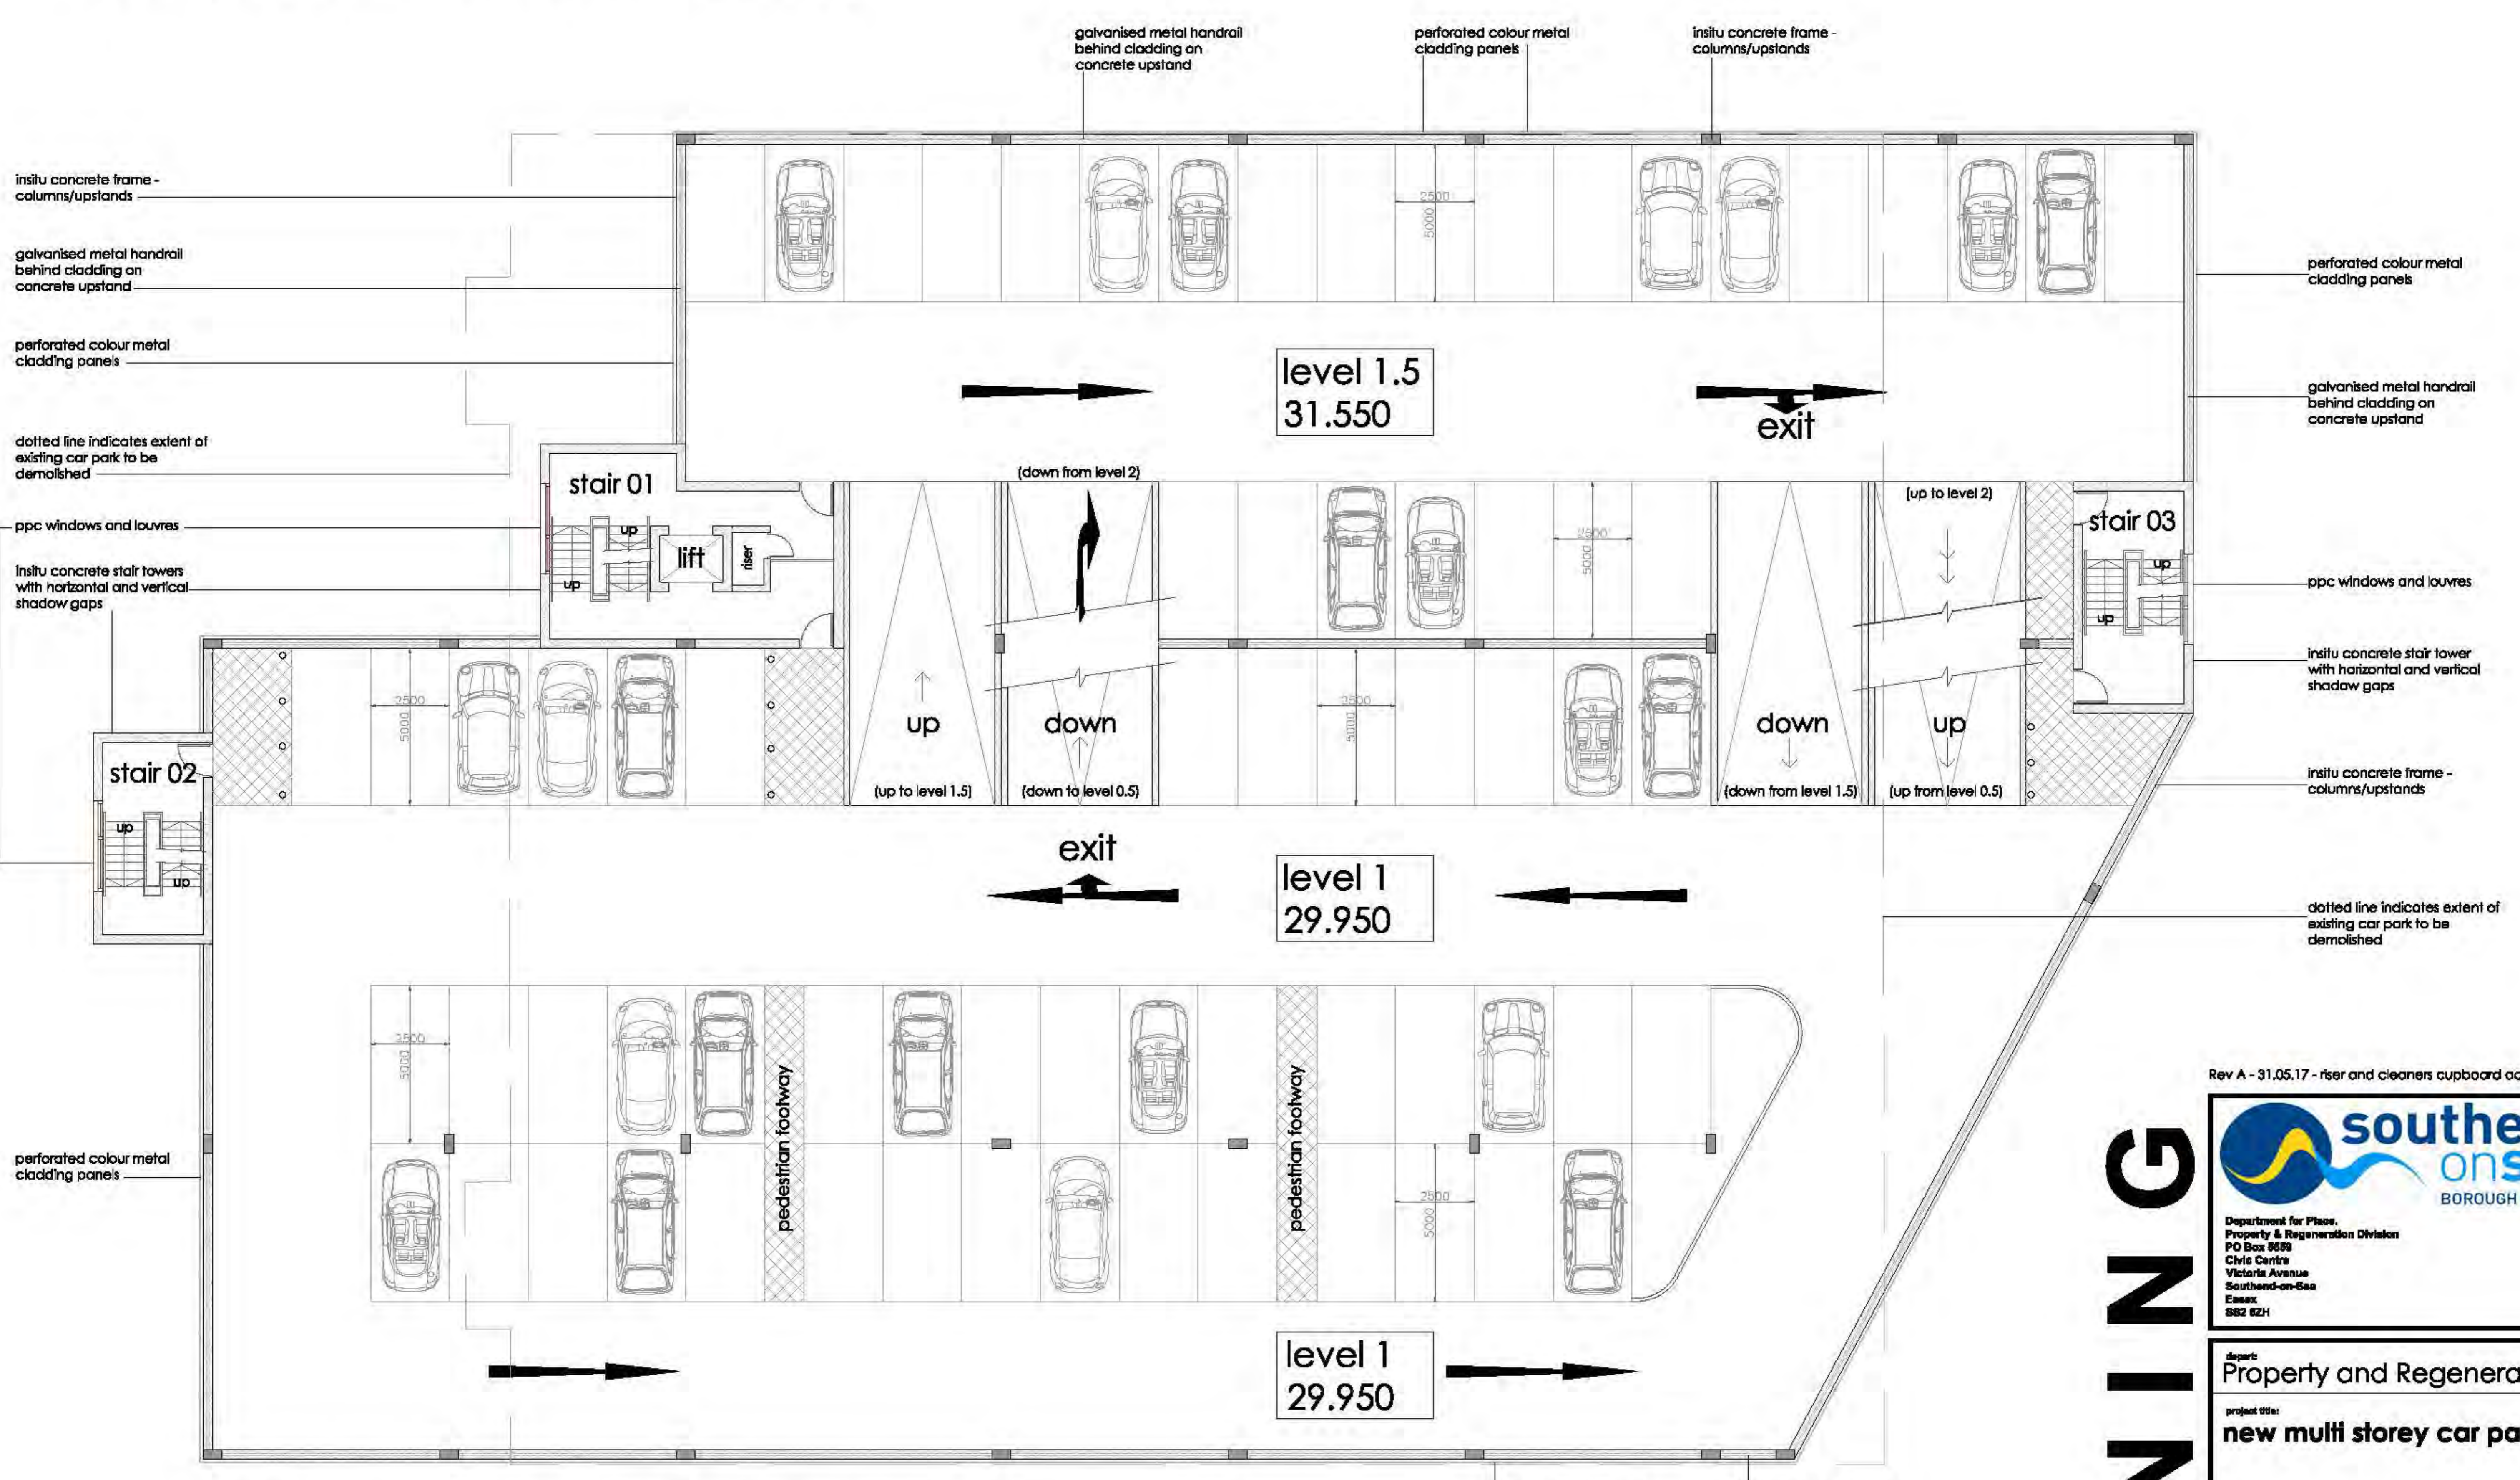

proposed floor plans showing levels 1 and 1.5 - scale 1 : 100
 (total 70 bays)

PLANNING

Rev A - 31.05.17 - rser and cleaners cupboard added.



southend on sea
BOROUGH COUNCIL

Department for Planning,
Property & Regeneration Division
City Centre
Victoria Avenue
Southend-on-Sea
Essex
SS2 6ZJ

department: **Property and Regeneration**

project title: **new multi storey car park**

site: **new multi storey car park
Victoria Avenue
Southend-on-Sea**

drawing title: **proposed floor plans
levels 0, 0.5, 1 and 1.5**

scale: **1 : 100** drawing by: **QAP**

date: **February 2017** checked:

drawing no: **1440/P/101**

sheet no: **sheet 2 of 7** revision: **A**