



Dimensions are not to be scaled from this drawing or from CAD files.  
 This drawing is based on currently available information and is not to be used as an accurate measurement of size.  
 All dimensions must be checked on site before any work is commenced and any discrepancies are to be immediately notified to the Contract Administrator for direction.  
 This drawing is the property of Southend-on-Sea Borough Council and therefore Copyright is reserved by them. The drawing is issued on condition that it is not copied or disclosed by or to any unauthorised persons without the prior consent in writing of Southend-on-Sea Borough Council.

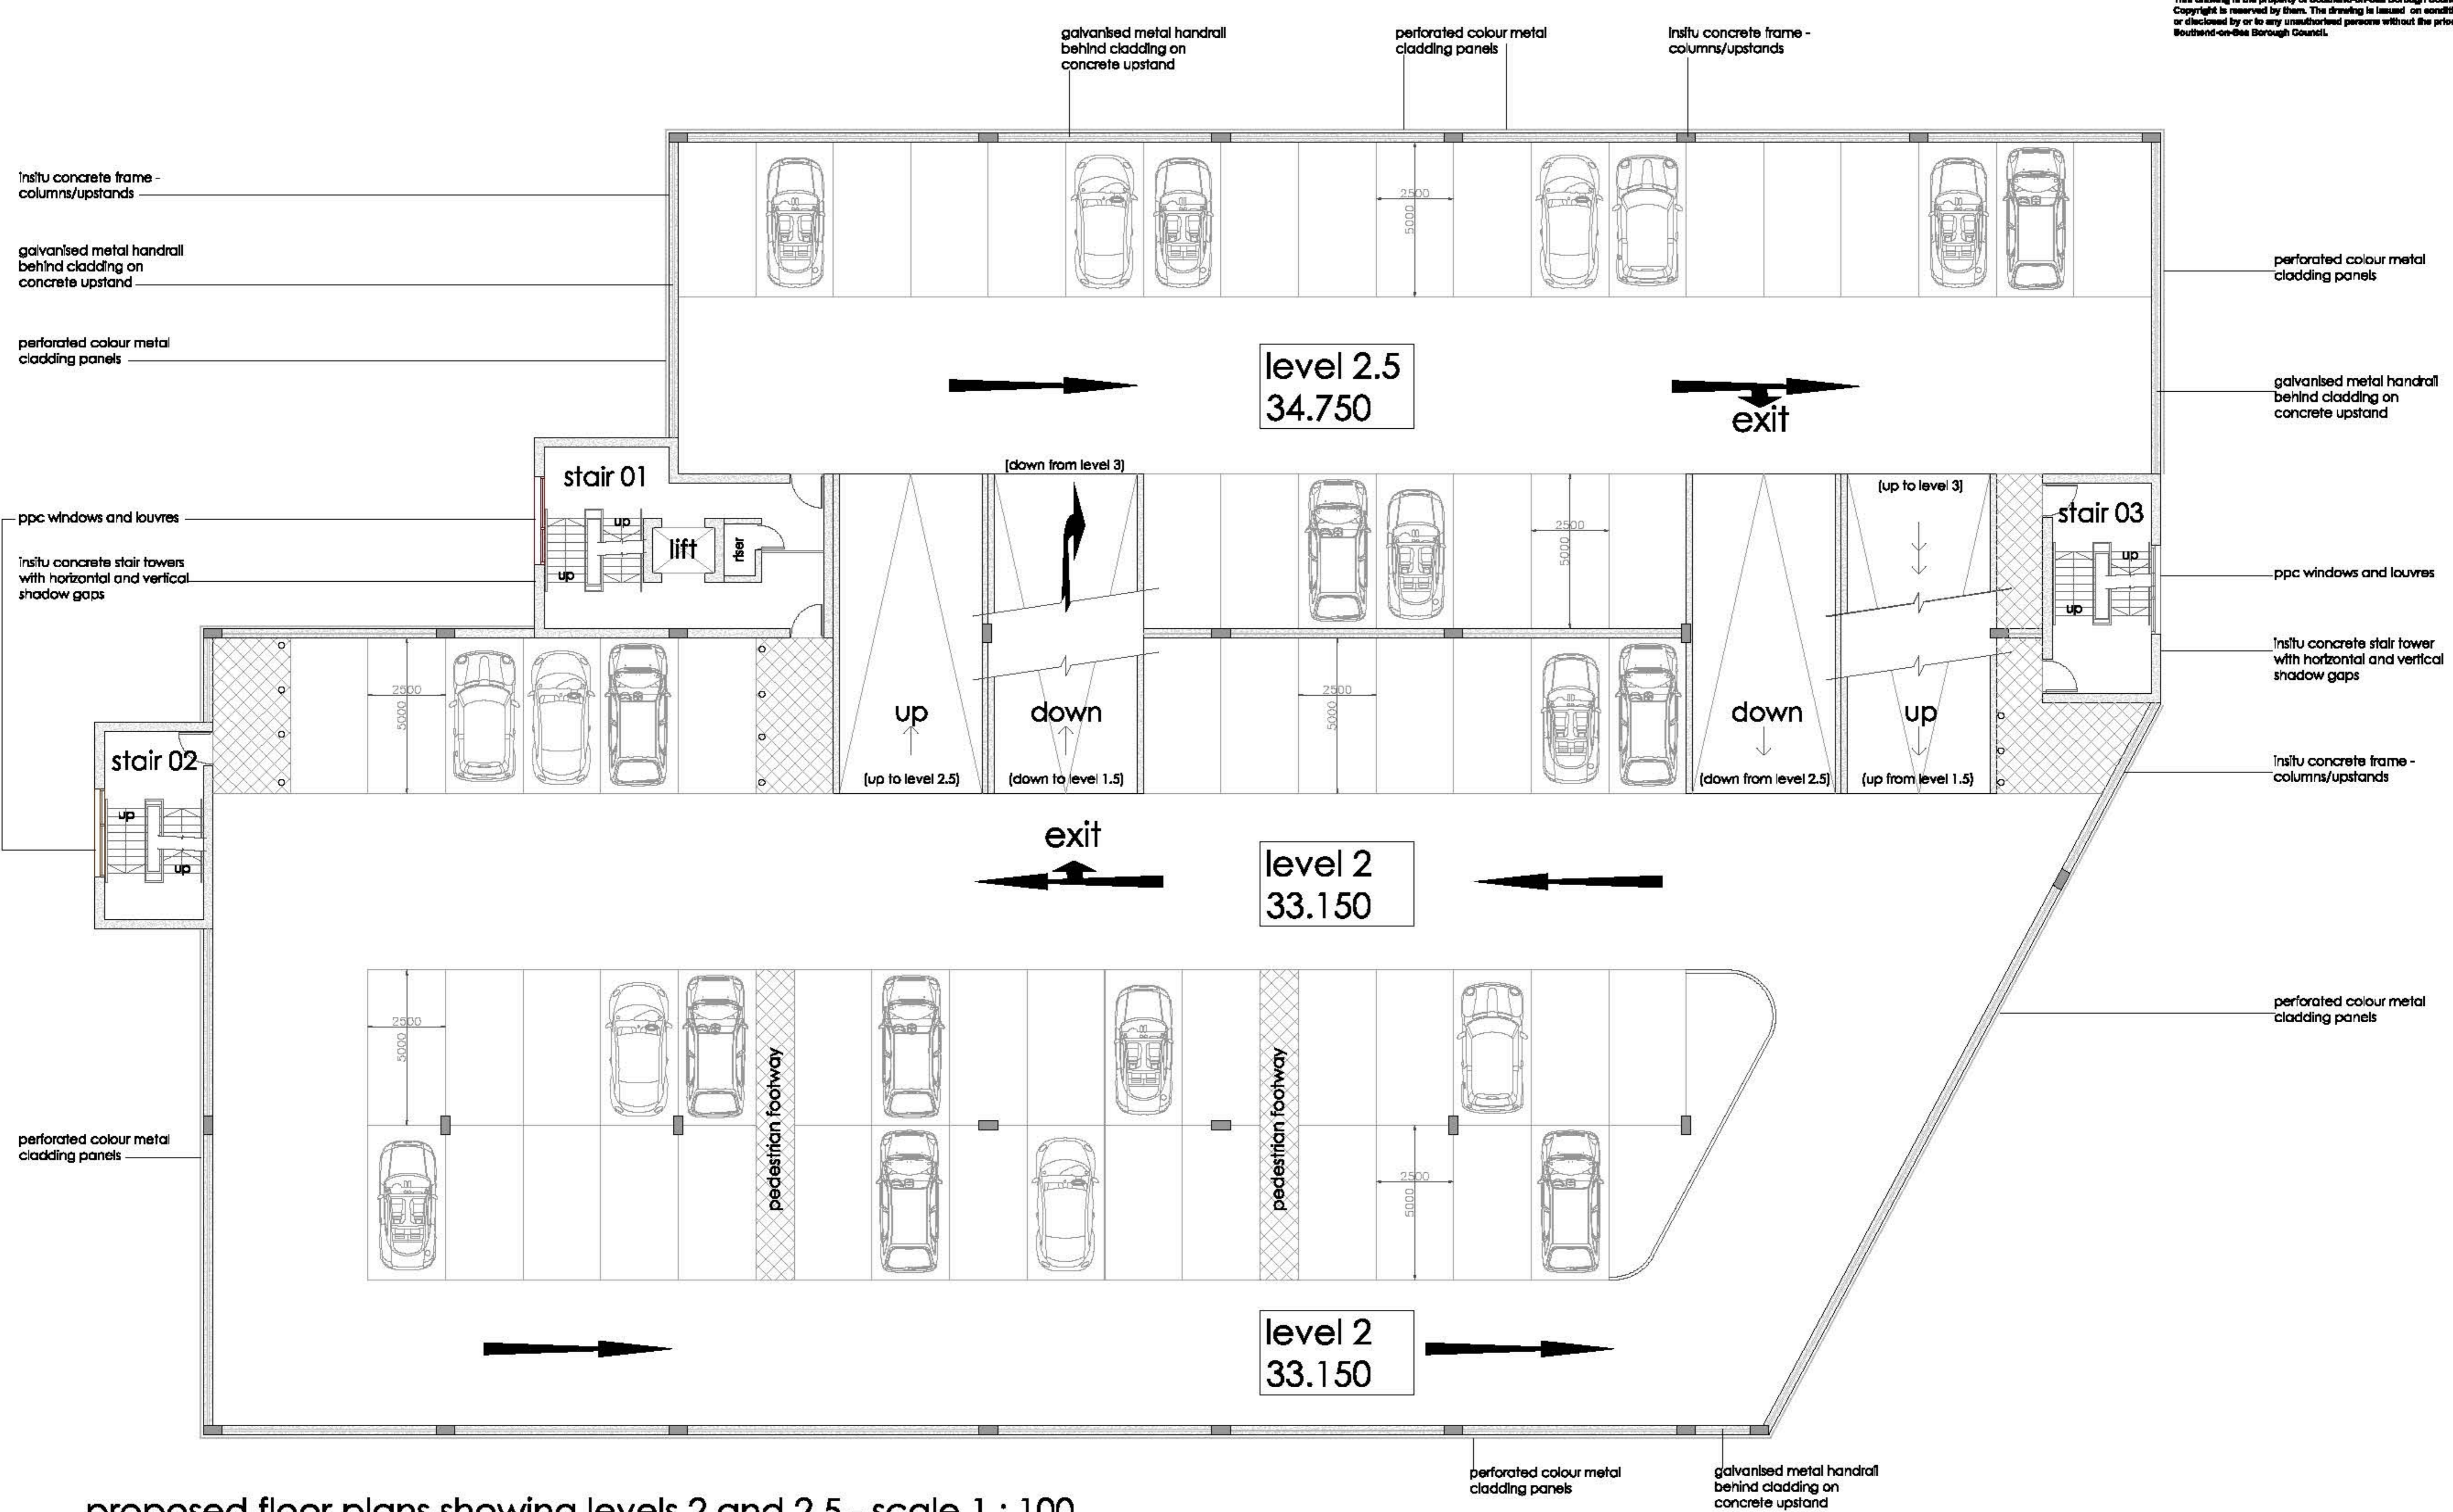

proposed floor plans showing levels 2 and 2.5 - scale 1 : 100  
 (total 70 bays)

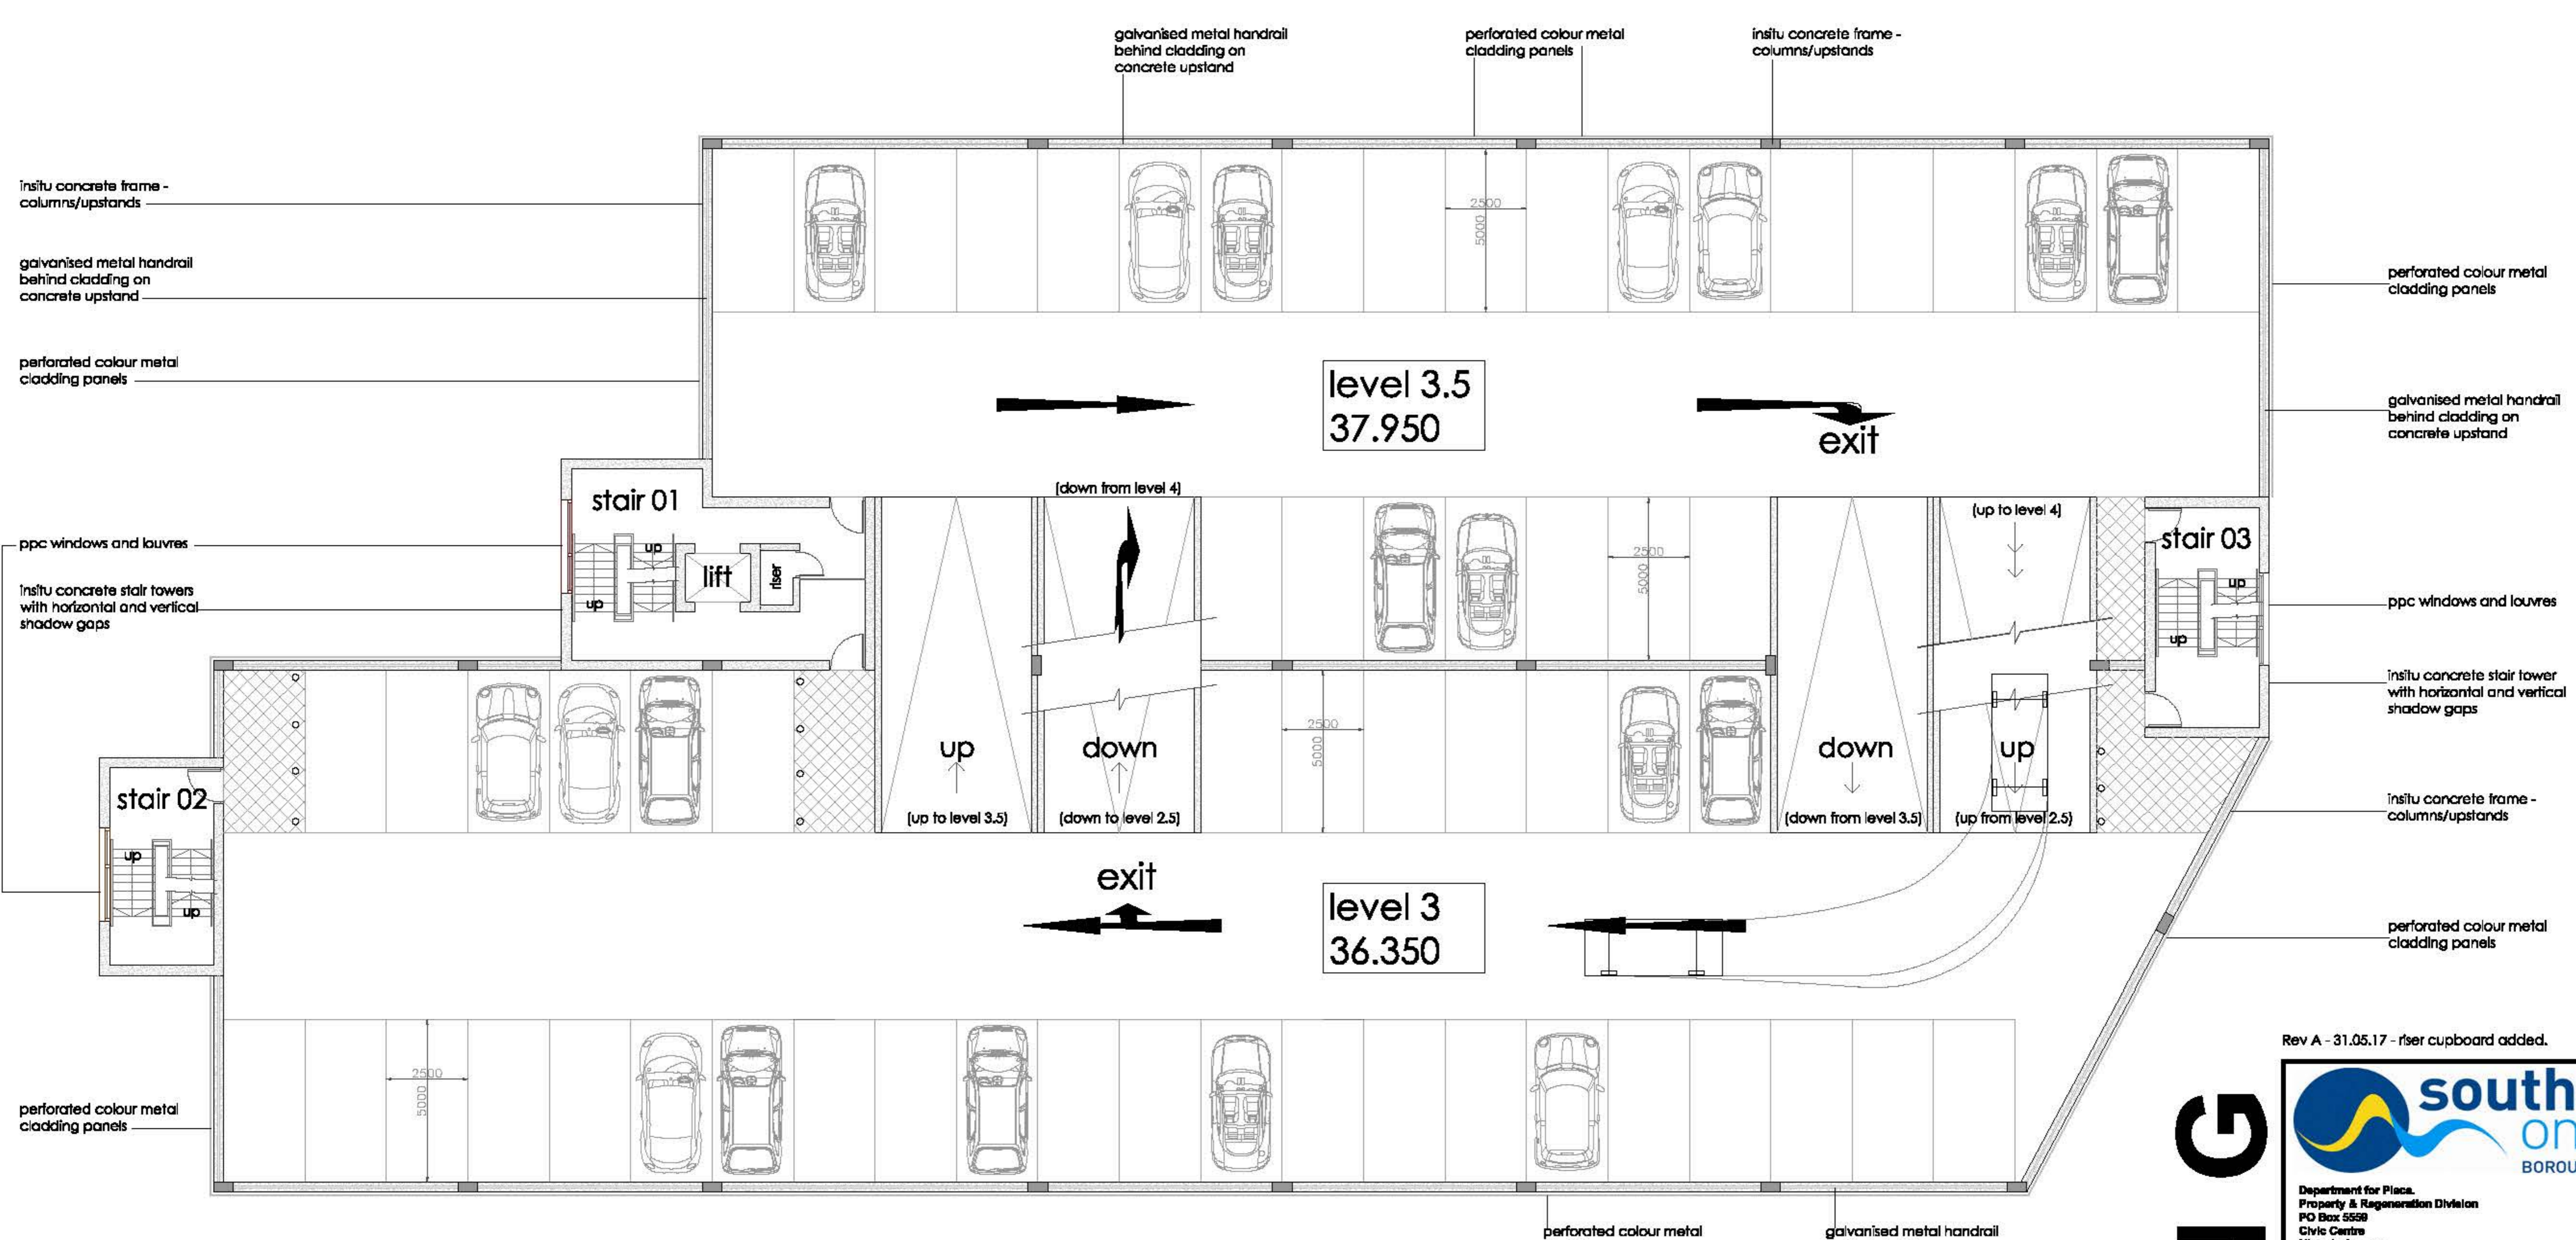

proposed floor plans showing levels 3 and 3.5 - scale 1 : 100  
 (total 61 bays)

Rev A - 31.05.17 - r/ser cupboard added.



PLANNING

department: Property and Regeneration  
 project title: new multi storey car park

site: new multi storey car park  
 Victoria Avenue  
 Southend-on-Sea

drawing title: proposed floor plans  
 levels 2, 2.5, 3 and 3.5

scale: 1 : 100  
 date: February 2017

drawing no: 1440/P/102  
 sheet no: sheet 3 of 7  
 revision: A