

DARLINGHURST GROVE



PROPOSED FIRST FLOOR BLOCK PLAN  
SCALE: 1:200@A1


DARLINGHURST GROVE



PROPOSED SECOND FLOOR BLOCK PLAN  
SCALE: 1:200@A1

Rev.	Date.	Amendment.	Dwn.

**RESIDENTIAL DEVELOPMENT**  
939-953 LONDON ROAD  
LEIGH ON SEA  
ESSEX

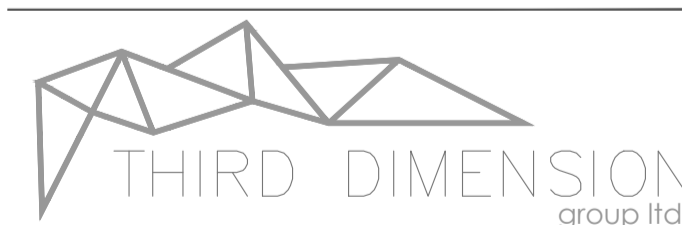

- architectural + interior design ●
- project management ○
- graphic design ○
- environmental ○

Drawing title:

OUTLINE DESIGN PACKAGE:  
FLOOR PLANS No. 2 [FIRST | SECOND]

Client:  
MR. R. HORBAN

Scale:  
1:200@ A1

Date:  
MARCH 2017

Dwn. MCL

DWG No.  
**203**

Project No.  
228