



Contractors are to check all levels and dimensions before work is put in hand, and any discrepancies are to be referred to third dimension architectural & interior design ltd.

Do not scale, work to figured dimensions only.

Please note any work carried out before building regulation approval is at the contractors own risk.

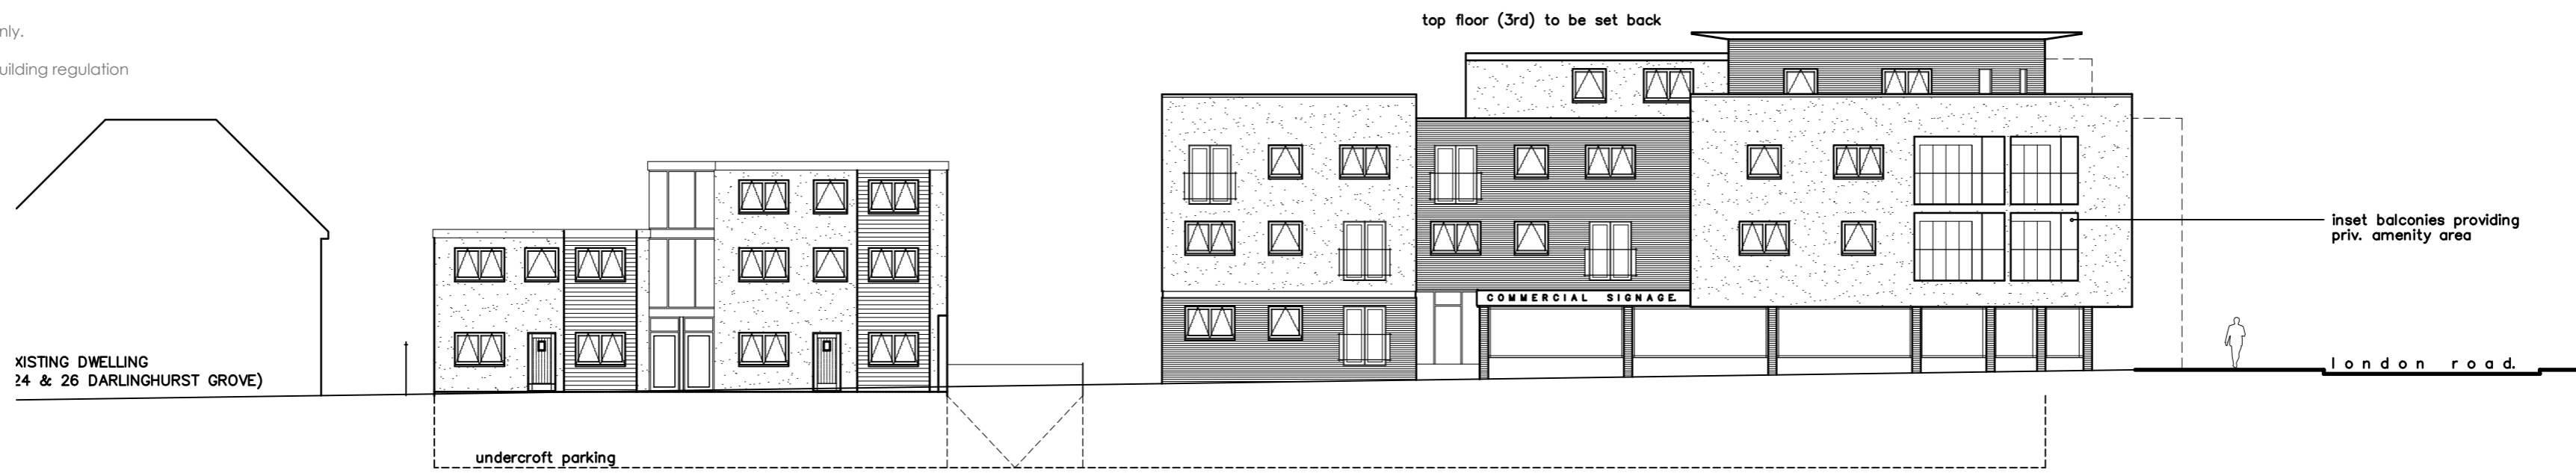

PROPOSED BLOCK STREET SCENE (DARLINGHURST GROVE)
SCALE 1:200

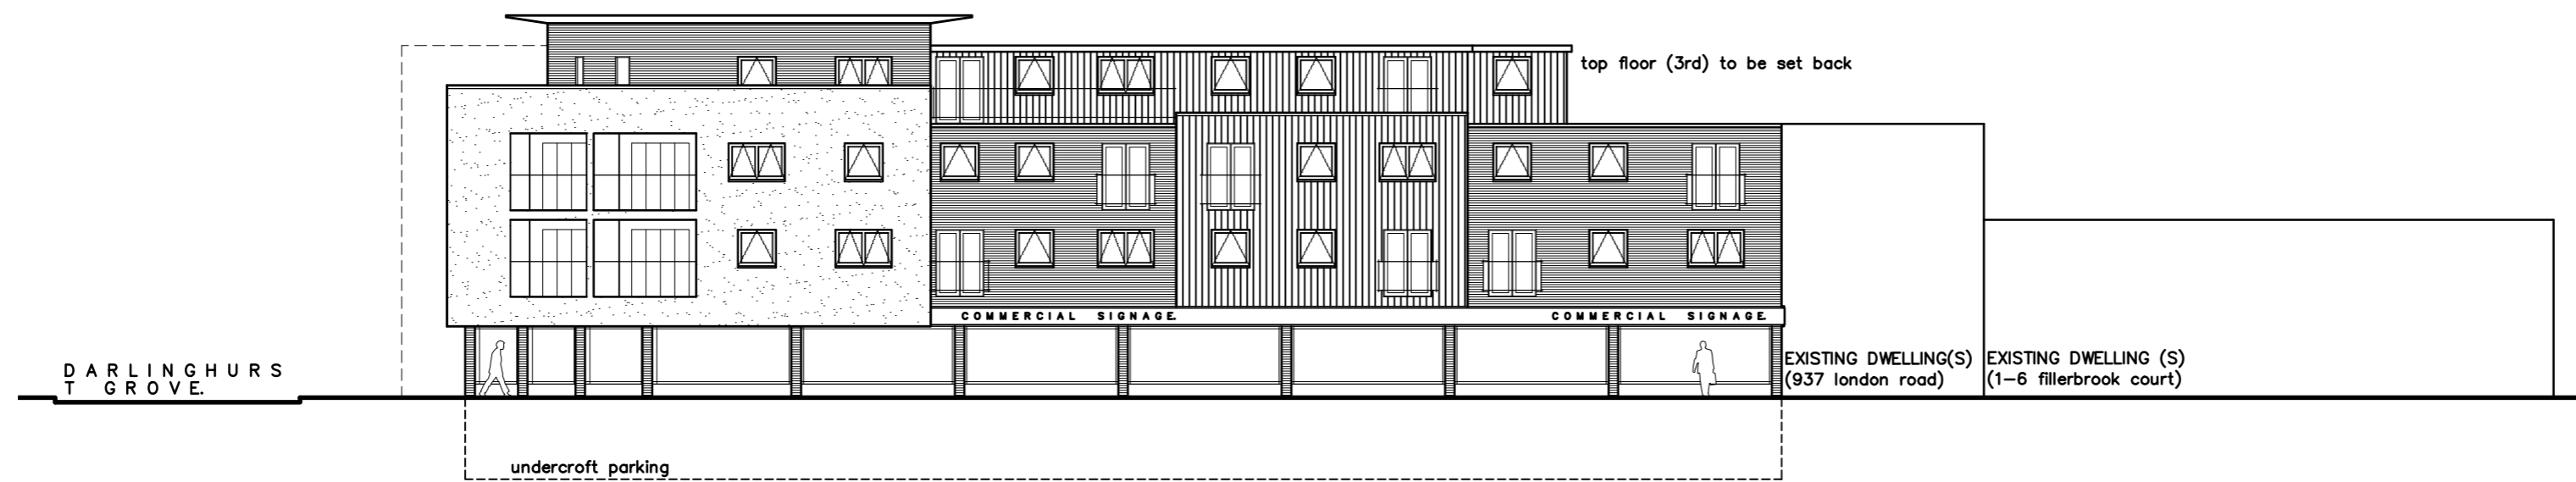

PROPOSED BLOCK STREET SCENE (LONDON ROAD)
SCALE 1:200



PROPOSED REAR ELEVATION
SCALE 1:200

Project:
RESIDENTIAL DEVELOPMENT
939-953 LONDON ROAD
LEIGH-ON-SEA
ESSEX
Drawing title:
SCHEME DESIGN
PROPOSED STREETSCENES

THIRD DIMENSION
group Ltd.

- architectural + interior design
- project management
- graphic design
- environmental

AVIATION WAY, SOUTHEND-ON-SEA, ESSEX, SS2 6UN
T.01702 543354 F.01702546654
info@thirddimension.org www.thirddimension.org

Client: MR R. HORBAN		DWG No.
Scale: 1:200@ A2		104A
Date: MAR.10		
Dwn. TW	Chk.	Project No. 228