





EXISTING FRONT ELEVATION  
SCALE 1:100  
0 1 2 3 4 5m




EXISTING REAR ELEVATION  
SCALE 1:100  
0 1 2 3 4 5m

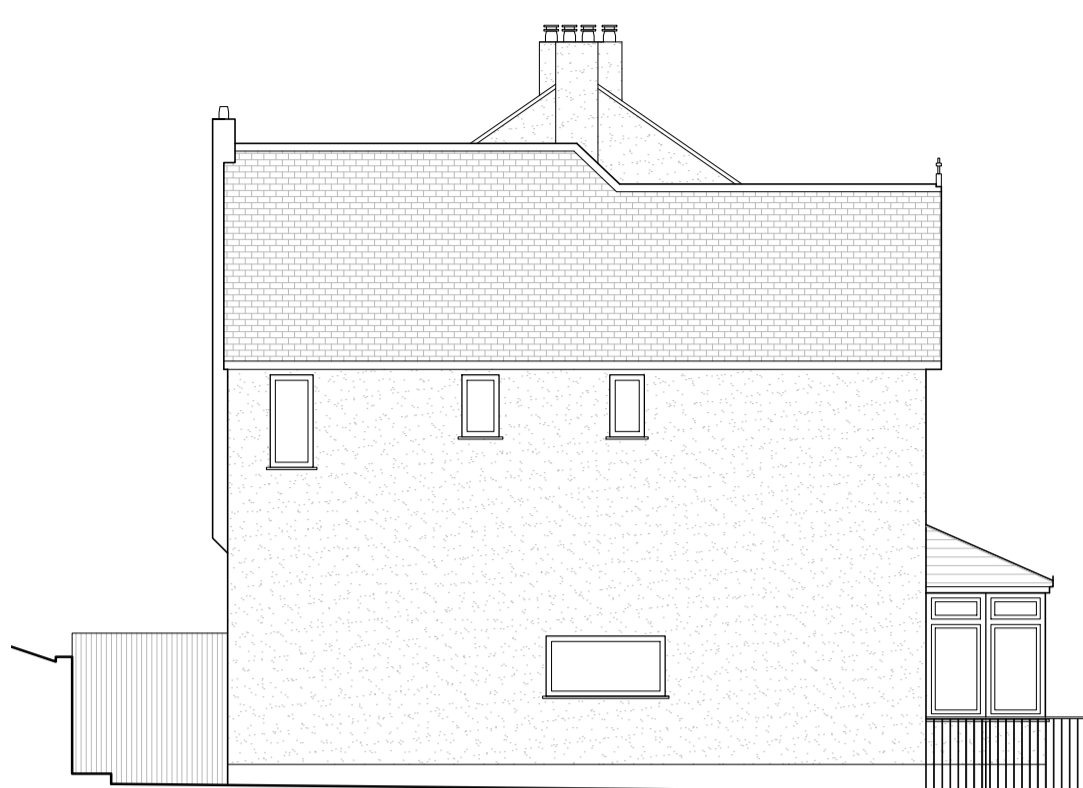

EXISTING SIDE ELEVATION  
SCALE 1:100  
0 1 2 3 4 5m

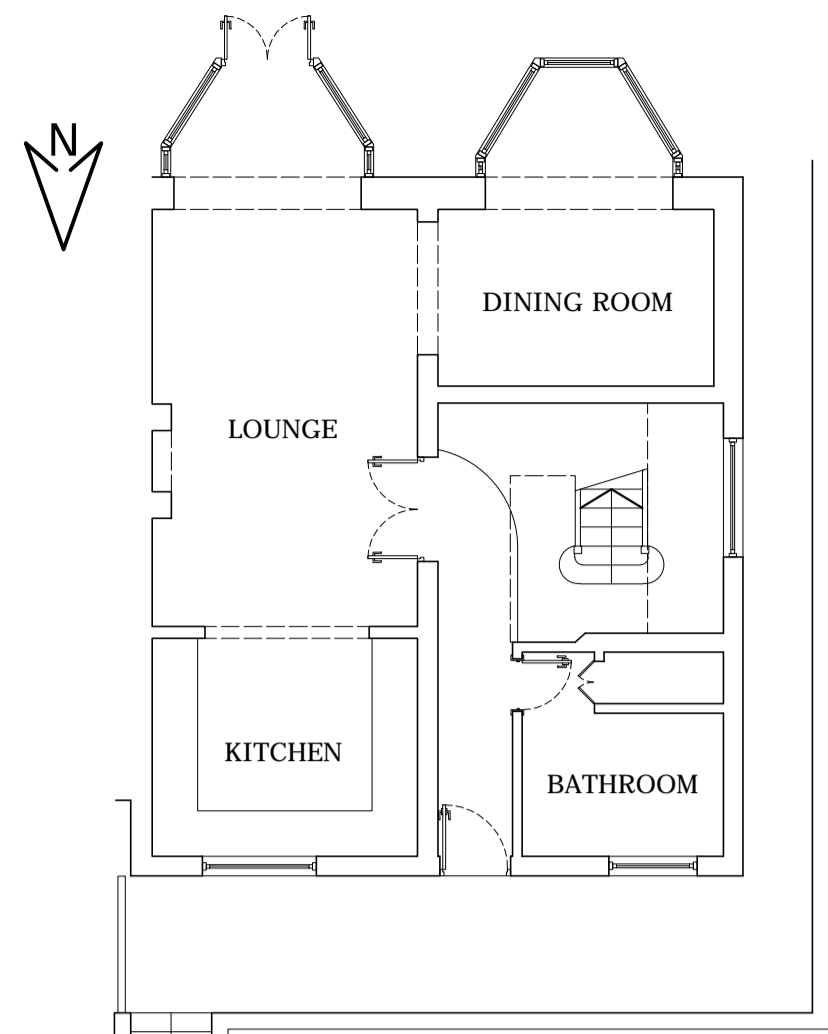

EXISTING GROUND FLOOR PLAN  
SCALE 1:100  
0 1 2 3 4 5m

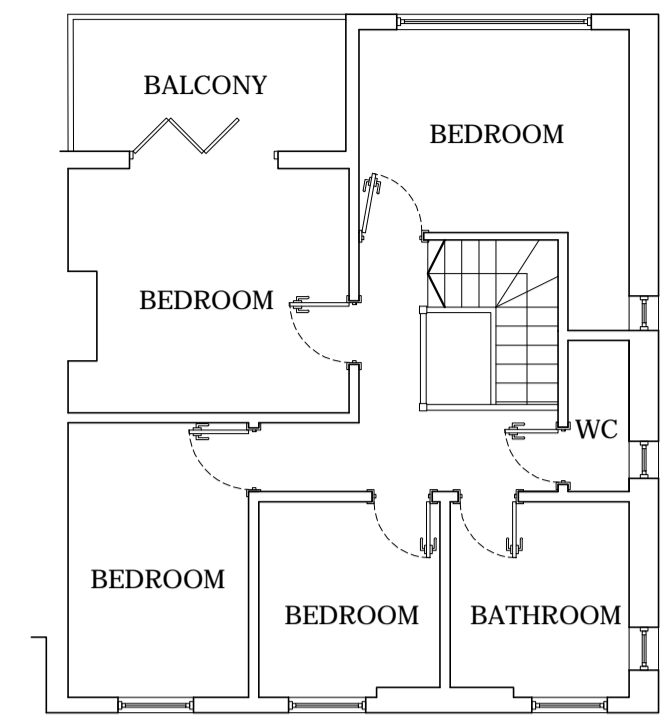


EXISTING FIRST FLOOR PLAN  
SCALE 1:100  
0 1 2 3 4 5m




PROPOSED FRONT ELEVATION  
SCALE 1:100  
0 1 2 3 4 5m




PROPOSED REAR ELEVATION  
SCALE 1:100  
0 1 2 3 4 5m

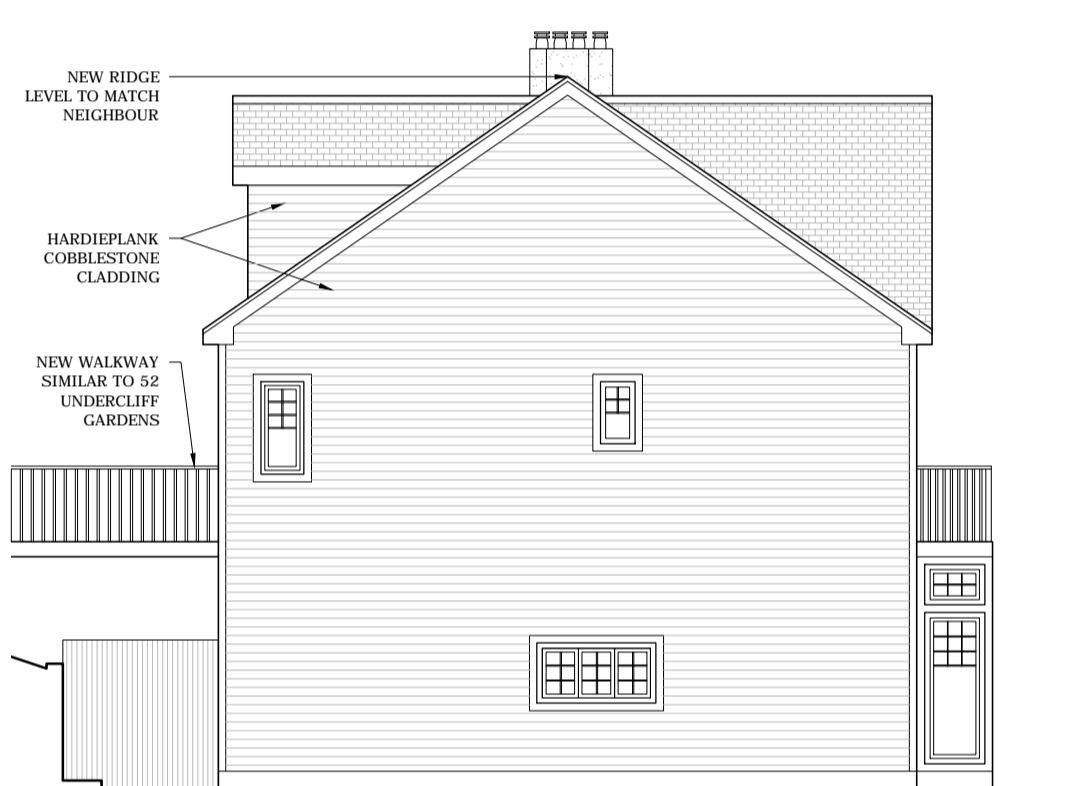


PROPOSED SIDE ELEVATION  
SCALE 1:100  
0 1 2 3 4 5m

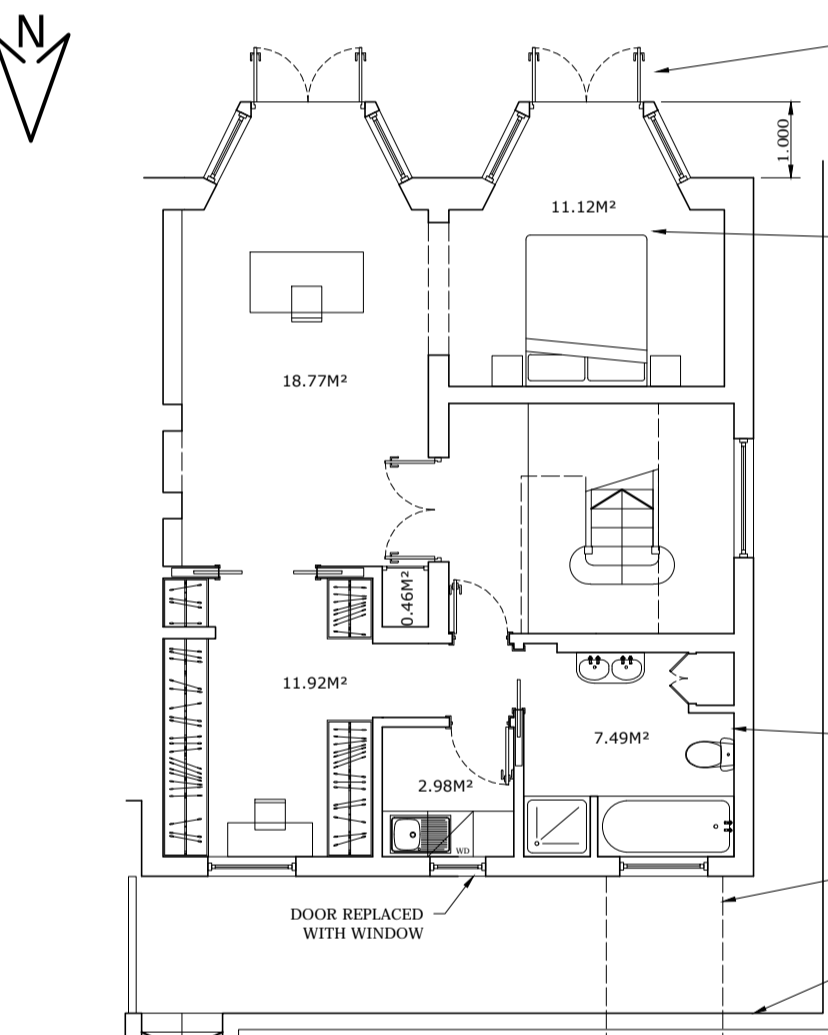


PROPOSED GROUND FLOOR PLAN  
SCALE 1:100  
0 1 2 3 4 5m

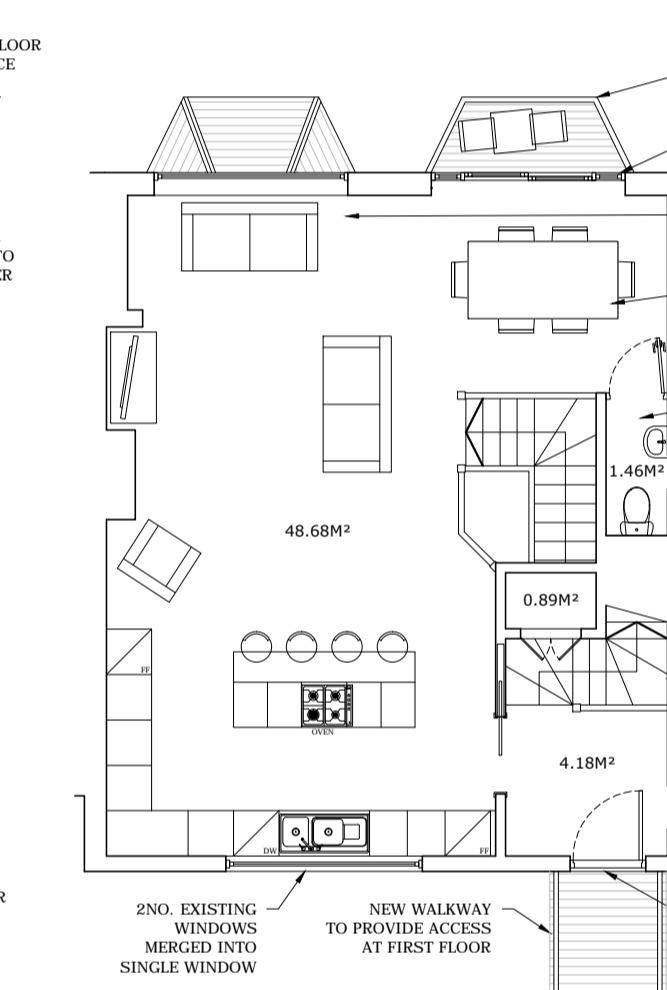


PROPOSED FIRST FLOOR PLAN  
SCALE 1:100  
0 1 2 3 4 5m

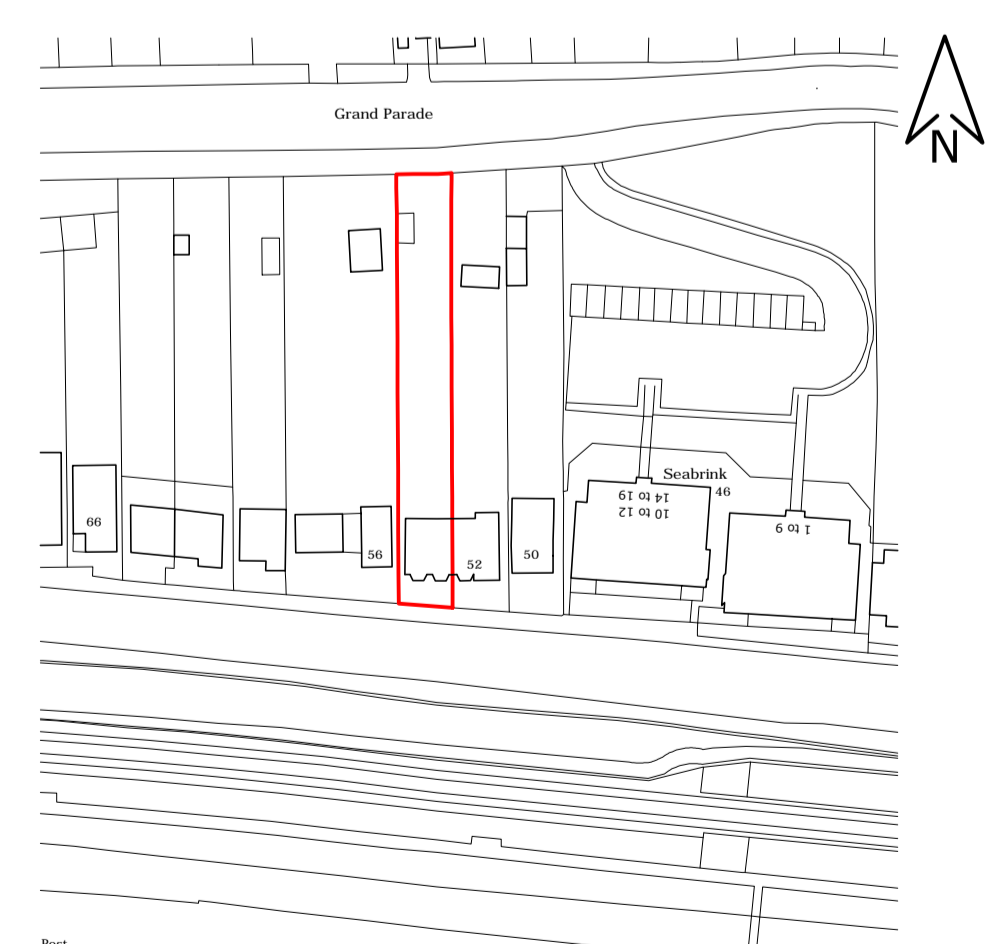


LOCATION PLAN  
SCALE 1:1250  
0 10 20 30 40m

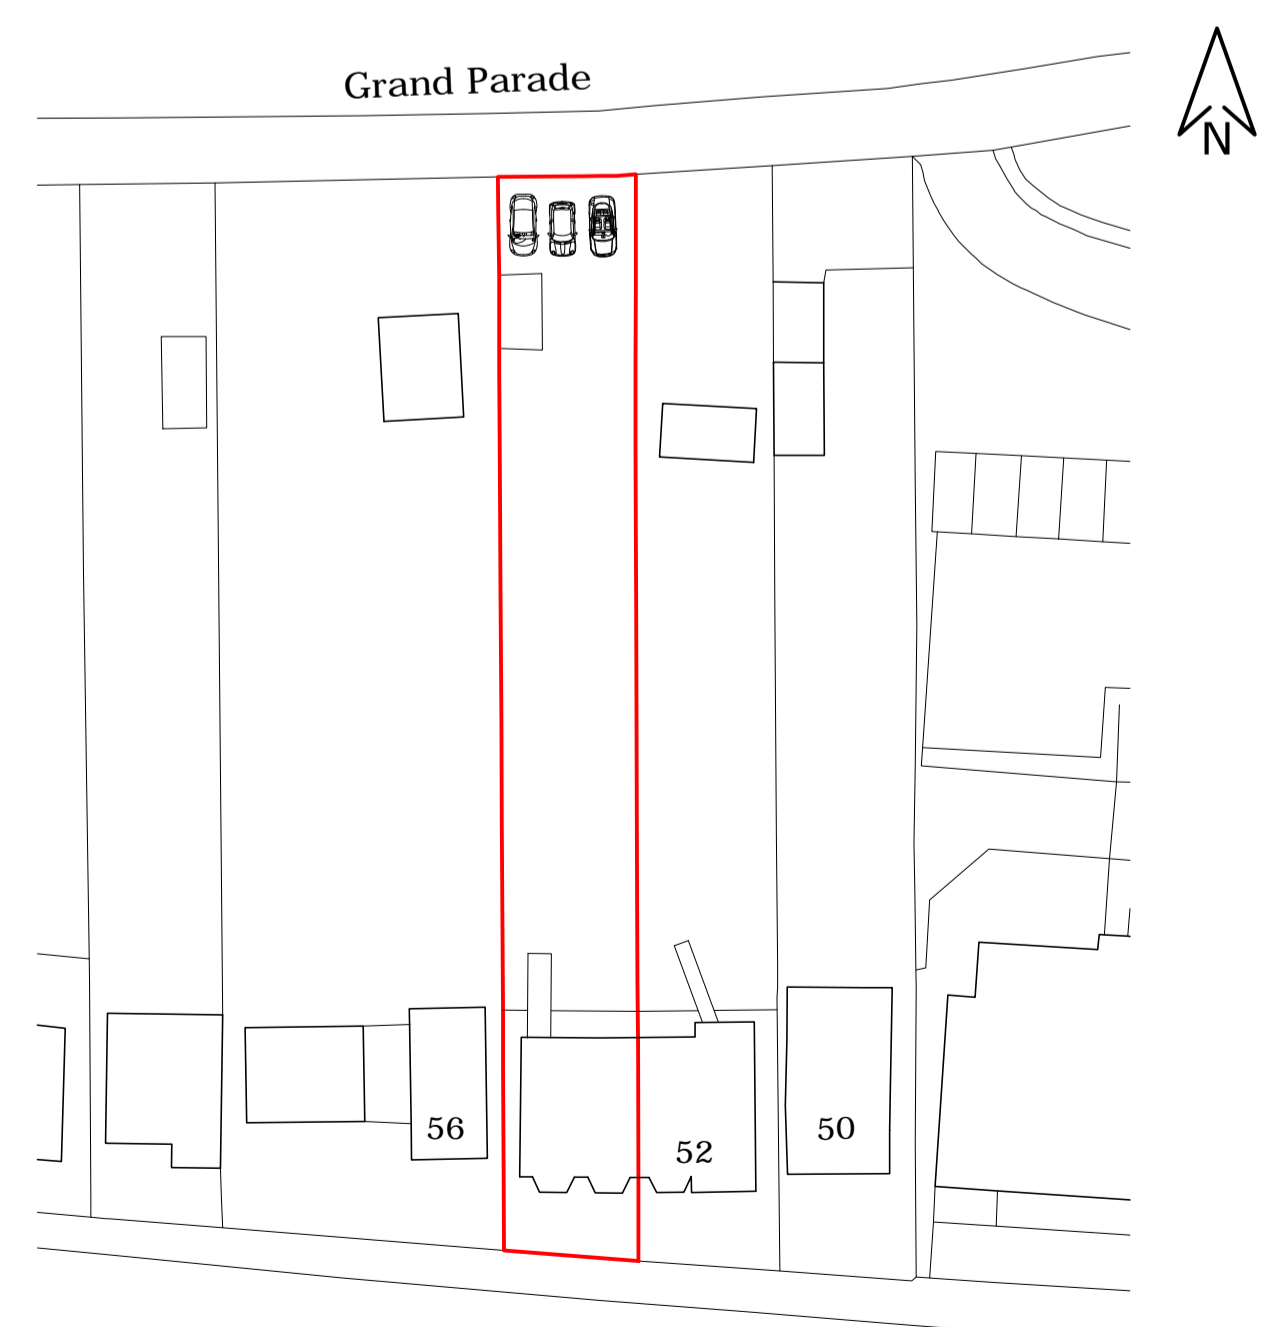

SITE PLAN  
SCALE 1:500  
0 5 10 15 20m

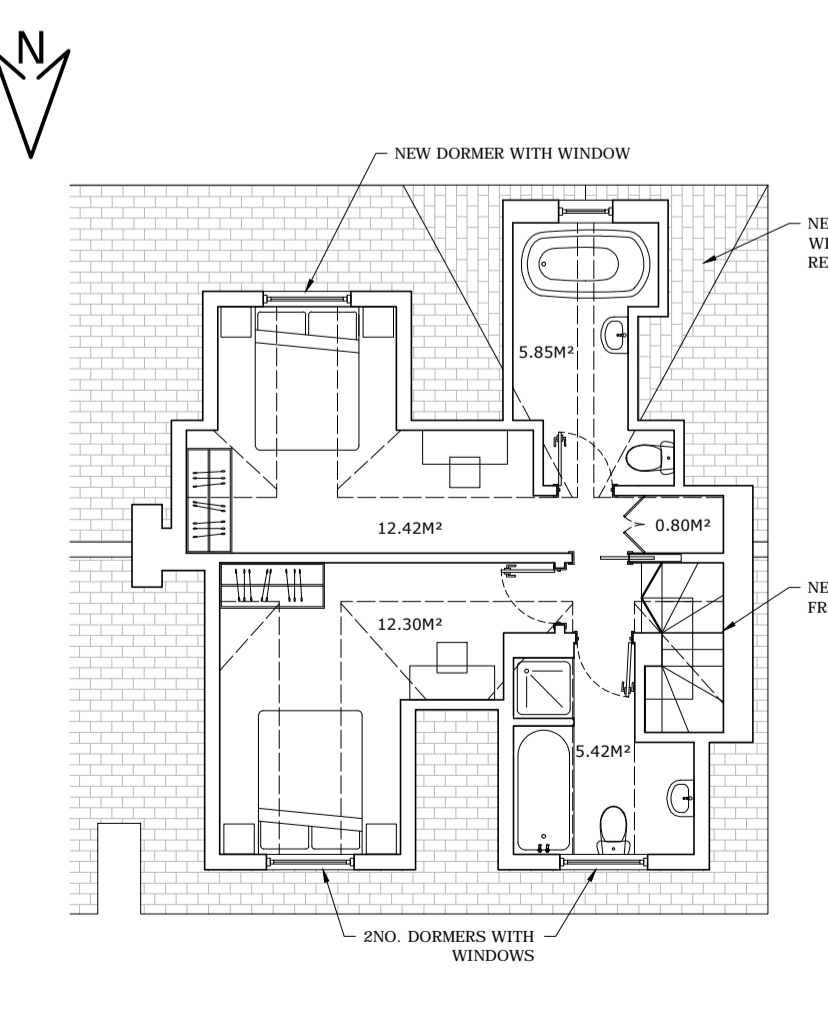

PROPOSED SECOND FLOOR PLAN  
SCALE 1:100  
0 1 2 3 4 5m

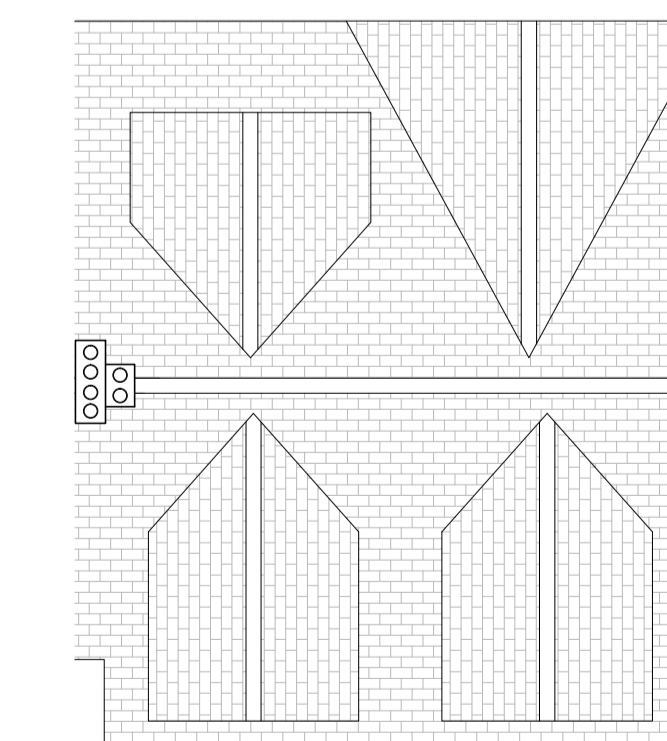

PROPOSED ROOF PLAN  
SCALE 1:100  
0 1 2 3 4 5m

No.	Date	By	Comment
A	23.08.17	CH	Revised According to LPA Comments
B	23.08.17	CH	Revised According to LPA Comments
C	18.08.17	CH	Revised According to LPA Comments
D	18.08.17	CH	Revised According to Client Comments
E	28.08.17	CH	Revised According to Client Comments
F	28.08.17	CH	Revised According to Client Comments

Drawing Title:  
**Existing & Proposed Plans, Sections and Elevations**

Property:  
**56 Undercliff Gardens  
Leigh-on-Sea  
Essex, SS9 1EA**

Client:  
**Rupert Cousins**

Job Reference: | Drawing No. | Revision  
**1674 | PA-001 | F**

Status:  
**For Planning Application**

Drawn by: **CH** | Surveyed by: **CH/TA/AW**

Scale:  
**As Shown** | Original Size: **A1**

**THS CONCEPTS**  
LAND - ARCHITECTURAL SURVEYING

A: THS Concepts Ltd / 92 Bellhouse Lane  
Leigh-on-Sea / Essex / SS9 4PQ  
T: 0783 535 5100 | E: info@ths-concepts.co.uk  
W: www.ths-concepts.co.uk