


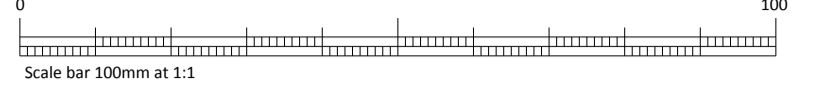

This drawing to be read in accordance with the specification/Bills of Quantities and related drawings.

No Dimensions to be scaled from this drawing. All stated dimensions to be verified on site and the Architect notified of any discrepancies.




Reproduced from OS Mastermap by permission of Ordnance Survey on behalf of the Controller of Her Majesty's Stationery Office. © Crown Copyright 2012. All rights reserved. Reference number 1021522

NOTES

- Existing levels have been taken from Ordnance Survey and Topographical Information provided by others.
- Currently proposed levels are as provided by Civil Engineer and subject to change following any detailed site levels investigation.
- Highways arrangement is shown indicatively only; refer to Highway Engineer's drawings for detailed highways proposal. Proposed works are subject to agreement with Local Highways Authority.
- Landscaping is shown indicatively only; refer to Landscape Architect's drawings for detailed landscape proposals.
- Store footprint and internal arrangement subject to retail planning approval.



GREY STANDING SEAM ROOF

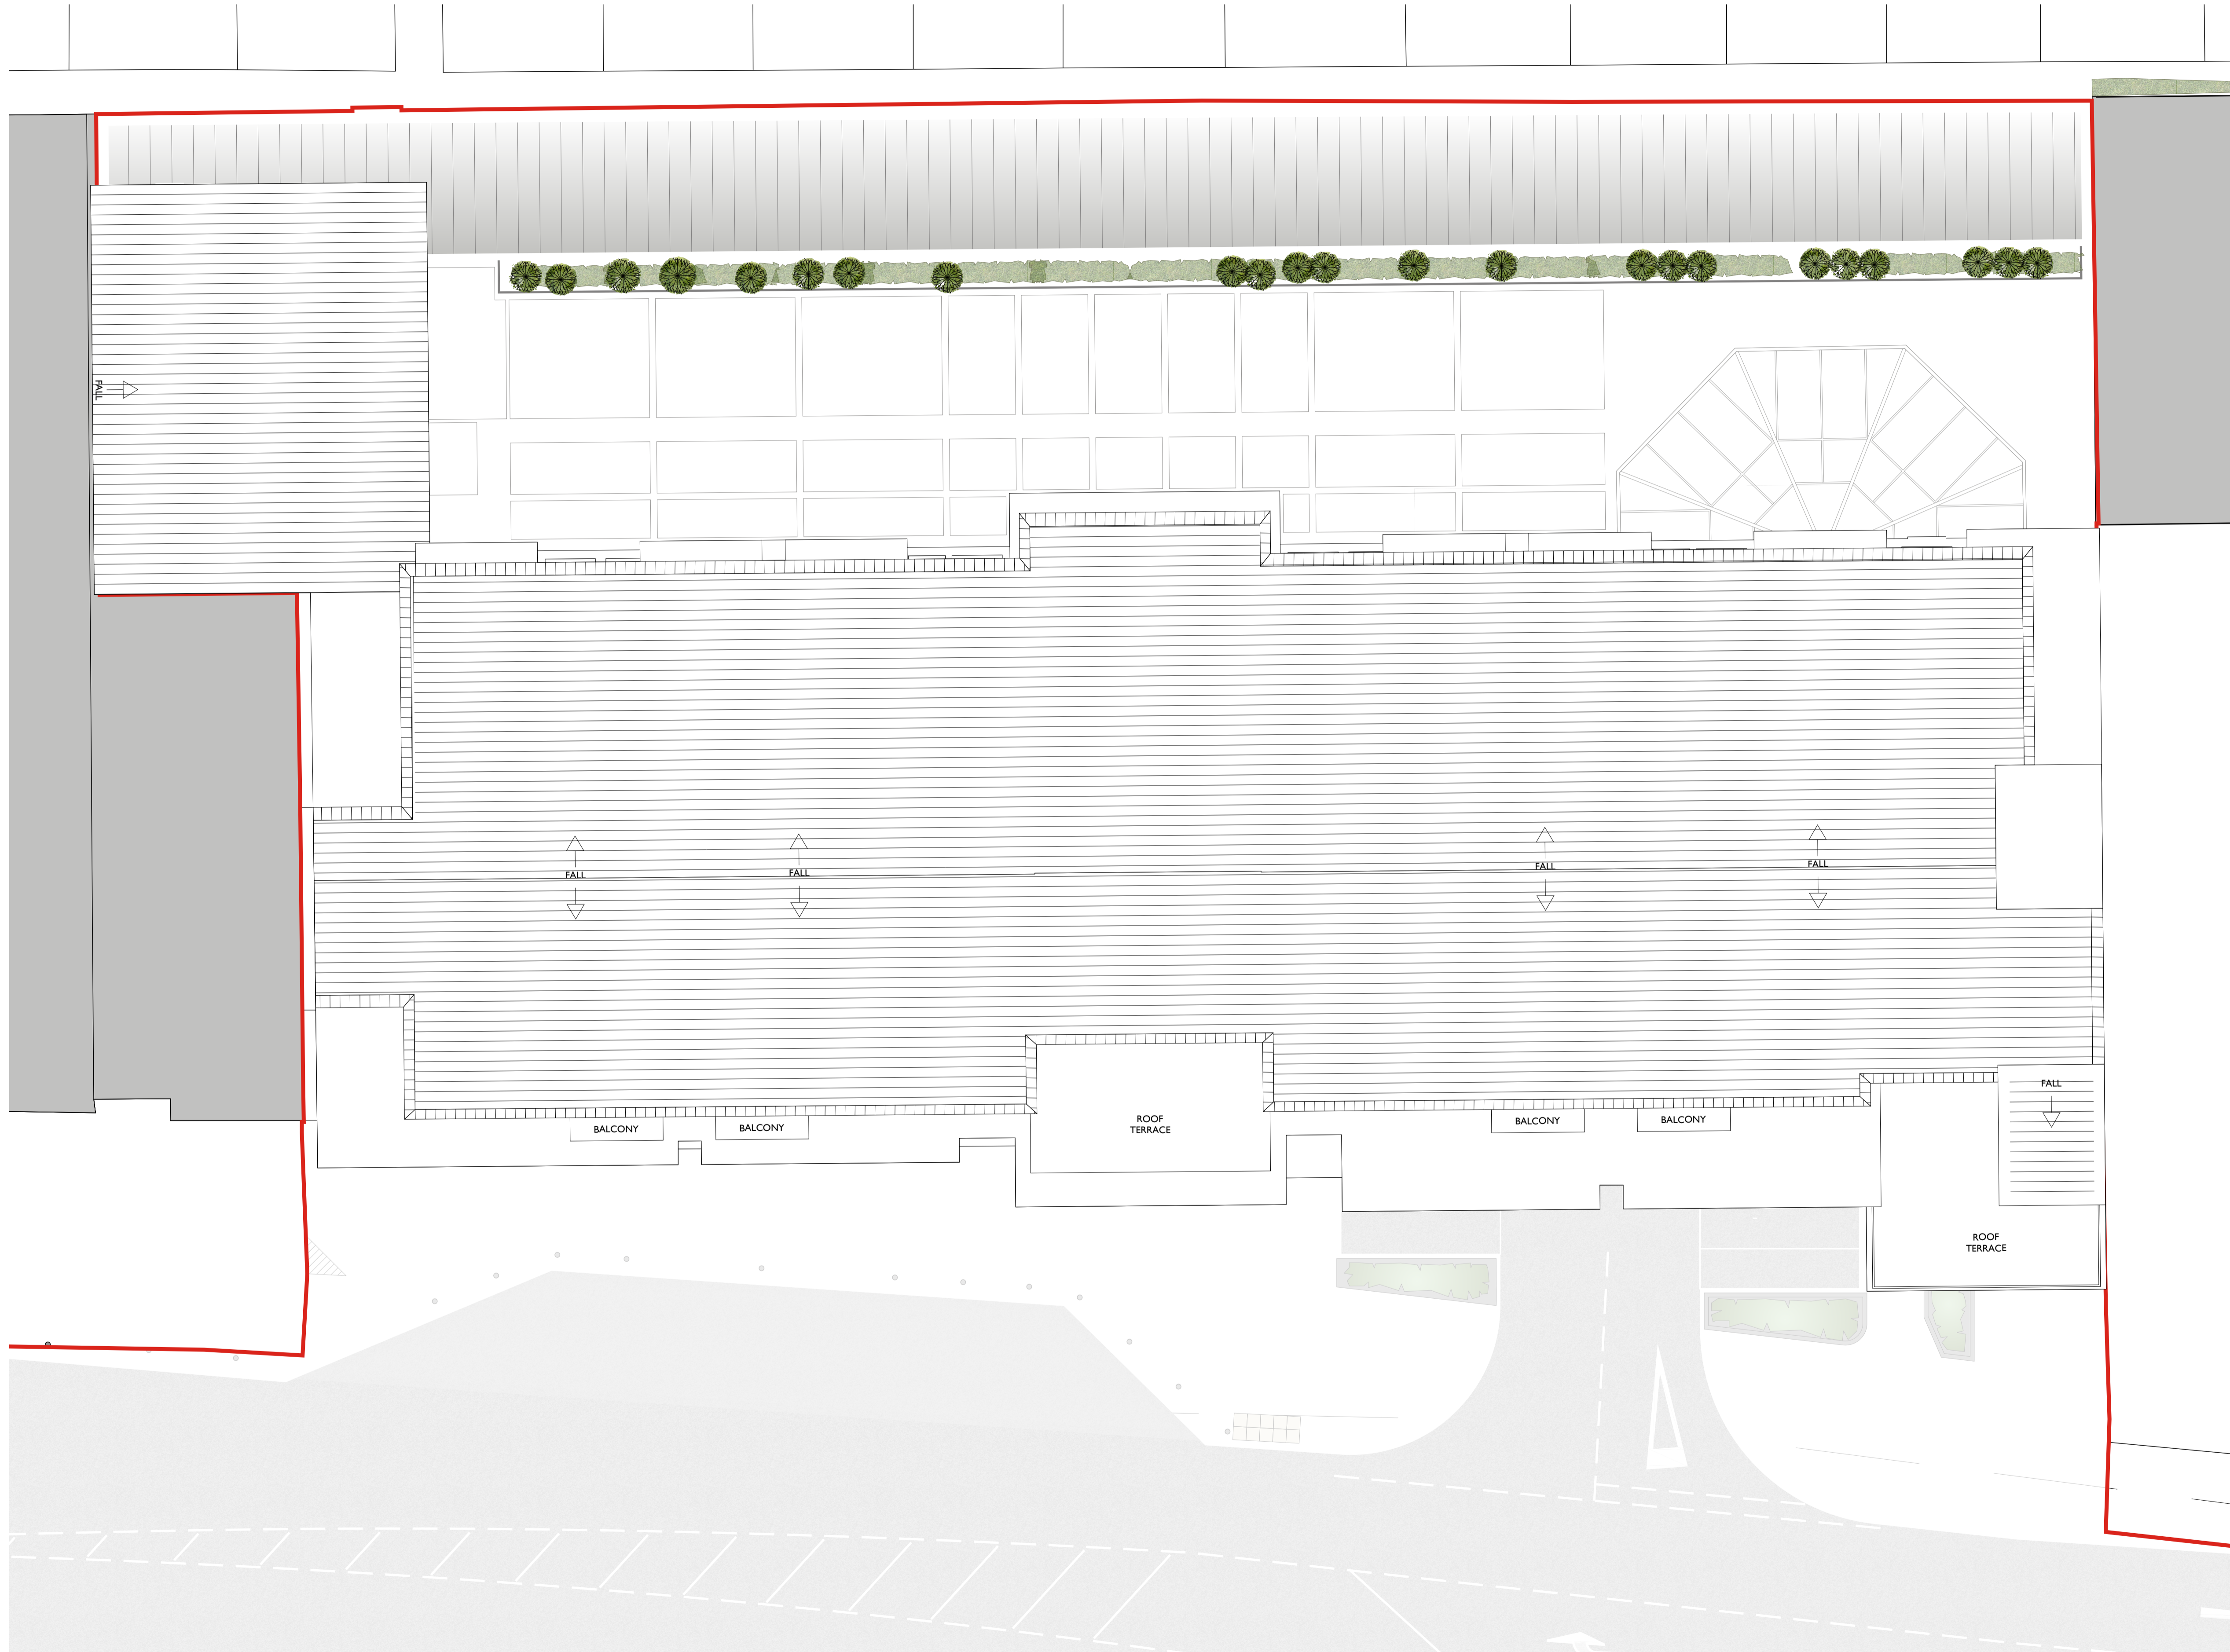

FOR PLANNING

REV.	DATE	NOTE	IN

Project
**PROPOSED MIXED USE
 DEVELOPMENT
 WESTCLIFF-ON-SEA**

Title
PROPOSED ROOF PLAN

Scale
 1:100 @A1 Date
 APR 2017

Drawn
 DH Checked
 RC

Drawing Number
6766/P301.6 Revision
 -

Saunders
 Architecture+Urban Design