


27 HADLEIGH ROAD

01 EXISTING GROUND FLOOR PLAN
A1010 1:100 @ A3

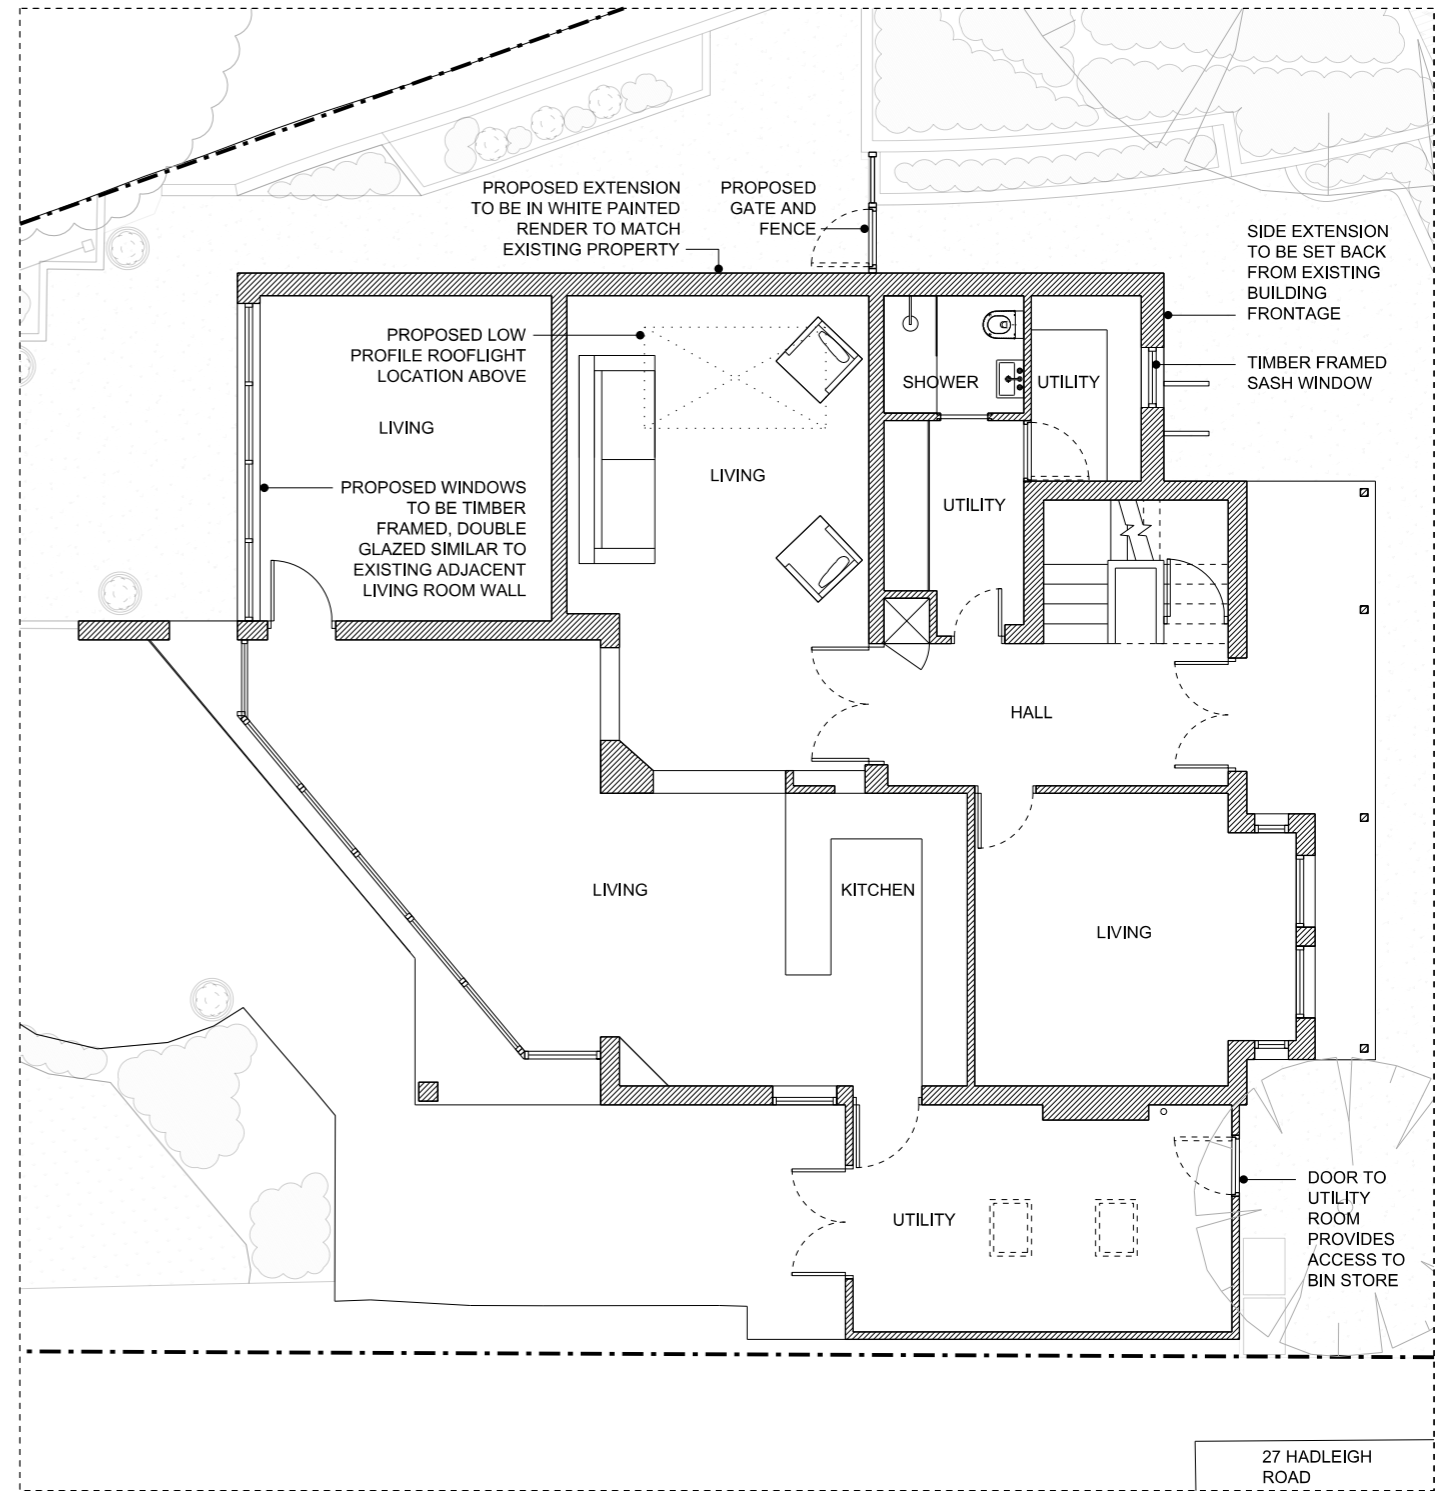

27 HADLEIGH ROAD

02 PROPOSED GROUND FLOOR PLAN
A1010 1:100 @ A3



DATE:	REVISION:	DATE:	REVISION:
13.07.17	A		
26.07.17	B		
03.08.17	C		
16.10.2017	F		

This drawing to be read in conjunction with all other contract documents and specifications and all other consultant drawings. Drawing not to be scaled and all levels and dimensions to be checked on site by contractor with any discrepancies notified to Architect prior to proceeding with works. No drawings should be reproduced in any form without prior written permission of Mosley Thorold Architects Ltd. Copyright and Intellectual property of all information shown is reserved by them.

JOB NO.:	PROJECT:
29HR	Hadleigh Road
PHASE:	FOR PLANNING

DRAWING:	SCALE:
Existing and Proposed Ground Floor Plan	1:100 @ A3
DRAWING NO.:	REV.:
A1010	F

DATE:	DRN / CHD:
16.10.2017	NM / HT

MOSLEY THOROLD ARCHITECTS LTD
Studio 2, 7 Winkley Street, London, E2 6PY
+44 (0)20 7739 9390
info@mosleythorold.com