


01 EXISTING GARDEN OUTBUILDING CONTEXT SECTION BB
A3010 1:100 @ A3

DOTTED LINE INDICATES LOCATION OF PROPOSED OUTBUILDING
EXISTING GARAGE

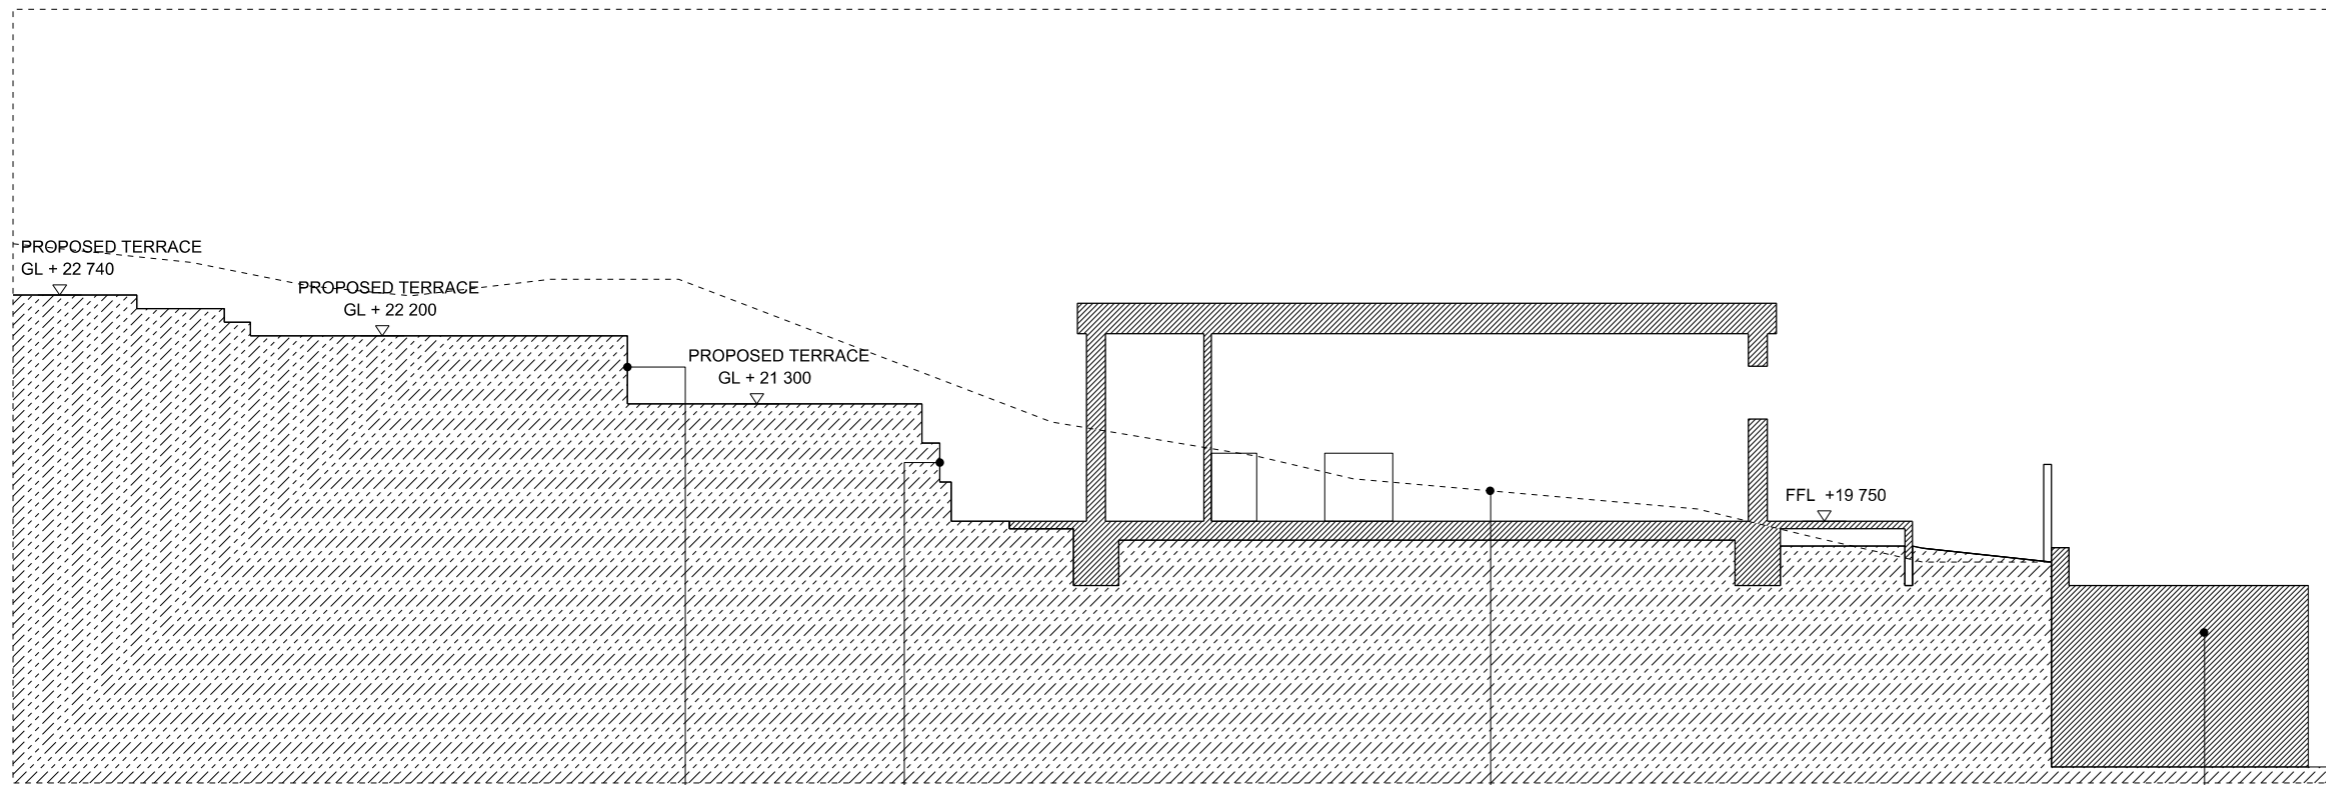


02 PROPOSED GARDEN OUTBUILDING CONTEXT SECTION BB
A3010 1:100 @ A3

RETAINING WALL FORMED FROM TIMBER SLEEPERS
RETAINING WALL FORMED FROM GABIONS

DOTTED LINE INDICATES LOCATION OF EXISTING GROUND LEVEL

EXISTING GARAGE

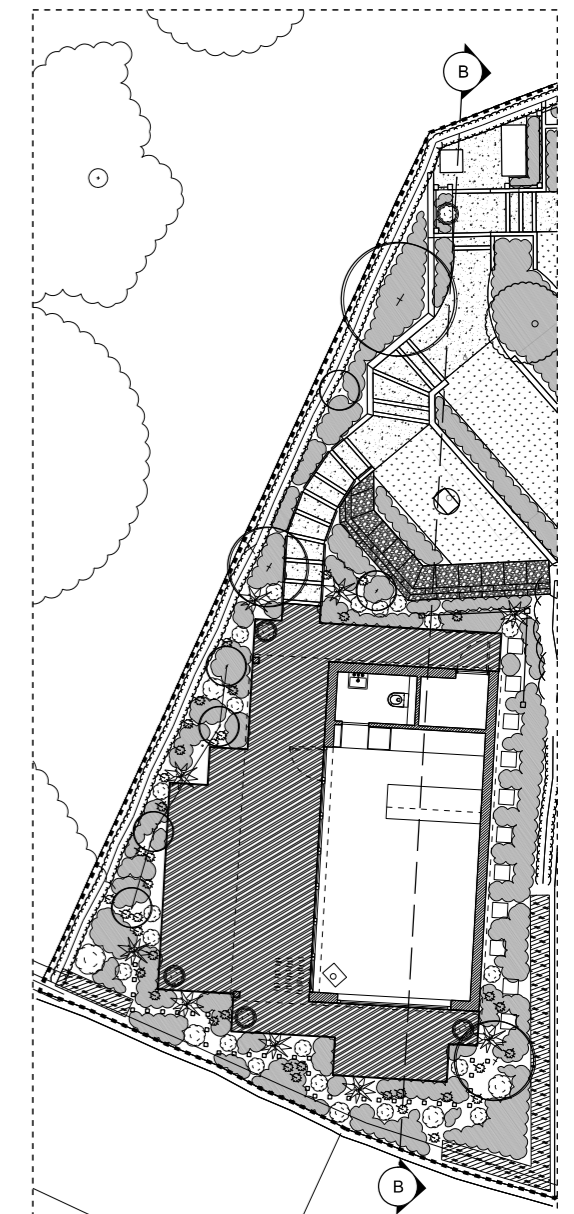

03 PROPOSED SITE PLAN
A3010 1:200 @ A3

DATE:	REVISION:	DATE:	REVISION:
13.07.17	A	13.10.2017	E
26.07.17	B		
03.08.17	C		

This drawing to be read in conjunction with all other contract documents and specifications and all other consultant drawings. Drawing not to be scaled and all levels and dimensions to be checked on site by contractor with any discrepancies notified to Architect prior to proceeding with works. No drawings should be reproduced in any form without prior written permission of Mosley Thorold Architects Ltd. Copyright and Intellectual property of all information shown is reserved by them.

JOB NO.:	PROJECT:
29HR	Hadleigh Road
PHASE:	FOR PLANNING

DRAWING:	
Existing and Proposed Garden Outbuilding Context Section BB	
DRAWING NO.:	A3010

SCALE:	DATE:
1:50 @ A3	13.10.2017
REV.: E	DRN / CHD:
	NM / HT

MOSLEY THOROLD ARCHITECTS LTD
Studio 2, 7 Winkley Street, London, E2 6PY
+44 (0)20 7739 9390
info@mosleythorold.com