



1 Ground Floor - Existing  
1 : 100

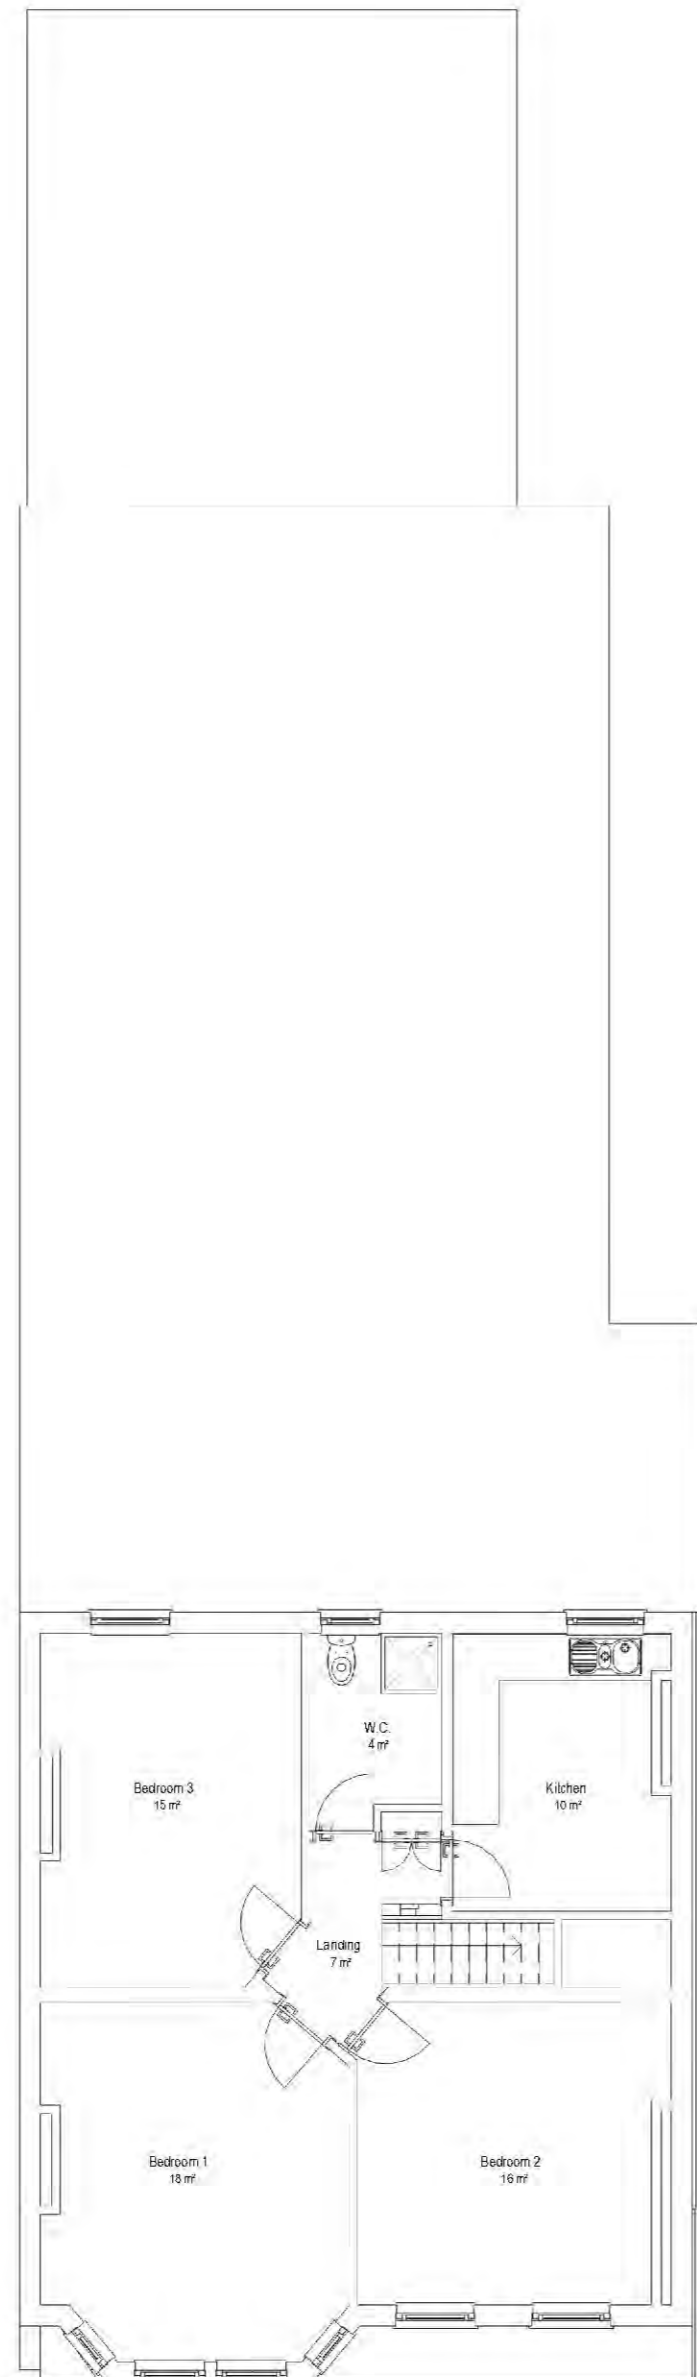

2 First Floor - Existing  
1 : 100

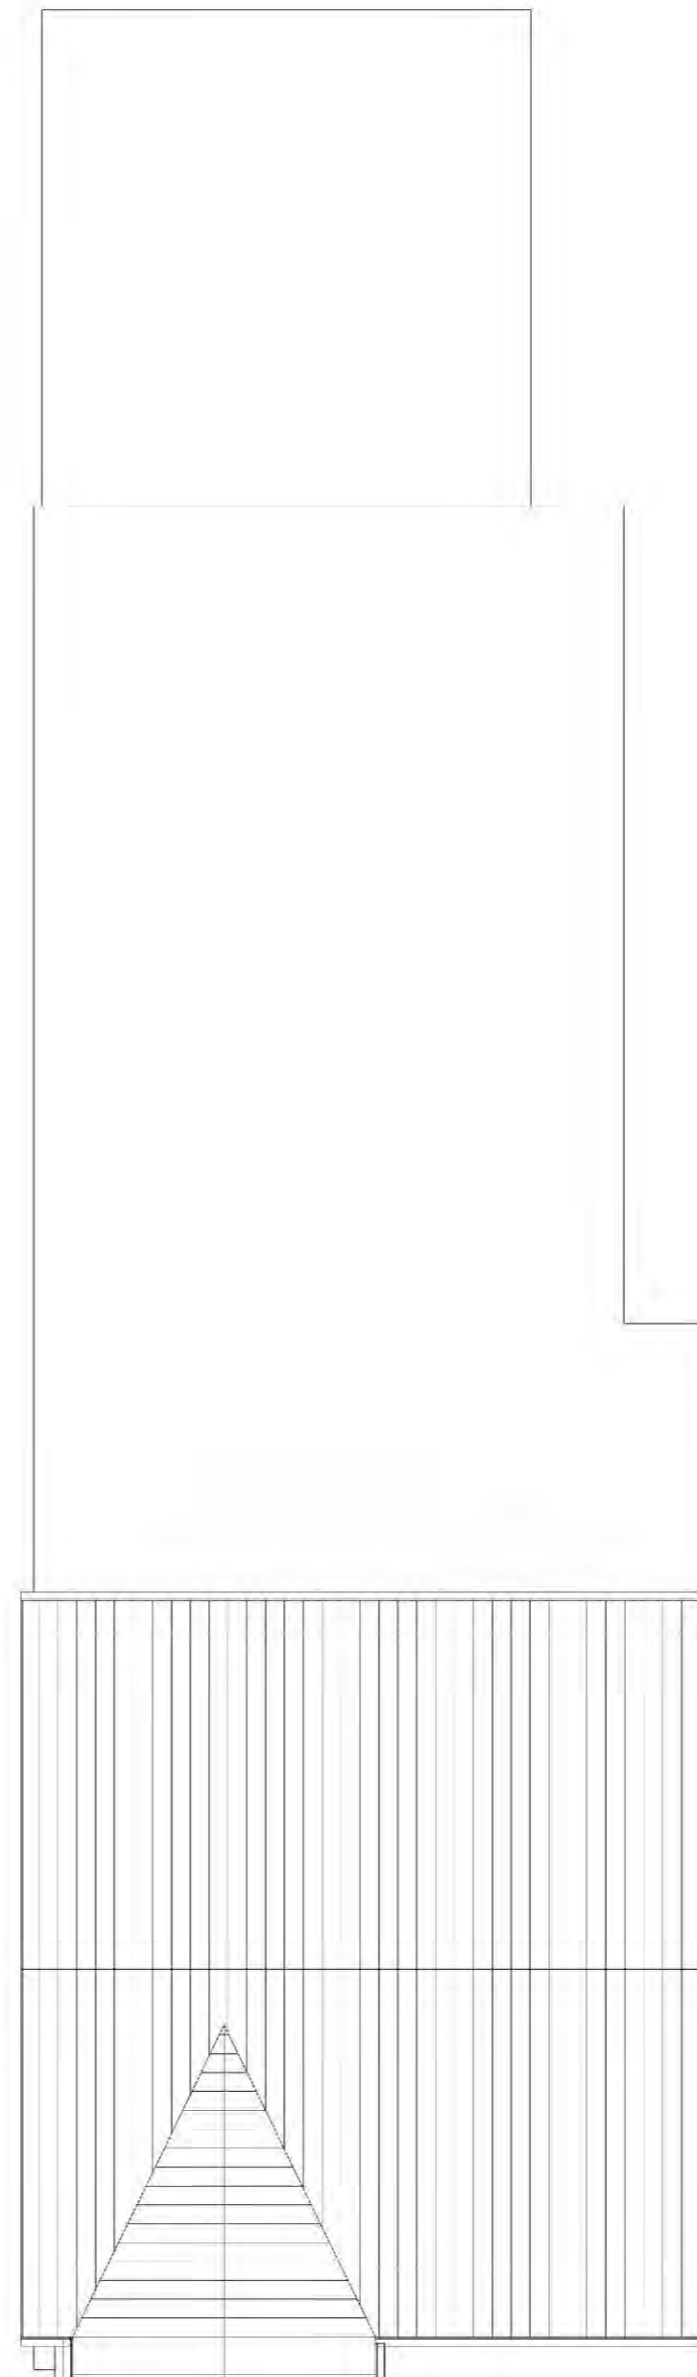

3 Roof Plan - Existing  
1 : 100

AWAITING TOWN PLANNING APPROVAL

Rev	By/Clk	Date	Description
Contractors are to check dimensions of all issued drawings and to notify the Architect immediately of any discrepancy			
DO NOT SCALE BGA Architects is the trading name of Bernard Gooding Associates LLP © Copyright Reserved			
Chartered Practice			
The Gallery   The Old Gas Works 45 Progress Road   Leigh on Sea   Essex   S59 5PR Tel: 01702 471057   Fax: 01702 471057   www.bga-architects.com Email: info@bga-architects.com   QCAVS			
Client: Mark Higgins			
Project Description: 117/119 Hamstel Road Southend-on-Sea Essex, SS4 4LA			
Drawing Title: Existing Plans			
Project No: 17-047A	Draw No: 1-001		
Date: 28/04/17	Drawn By: SK	Clk By: PH	
Scale: 1 : 100	@ A2	Reason	