

Design Spec
Fixed Fee Architecture

PROJECT
12 Pavilion Drive, Leigh on Sea, Essex
SS9 3JR




CLIENT
Mr Darren Hawkins

DATE: March 2020
SCALE: As indicated
DRAWN BY: KG


PROJECT NO: 2860/03/41
DWG NO: 1 of 1
REVISION: KG

Project Status


Suite 1/C, Warren House,
16-20 Main Road,
Rochford, Essex SS9 4DS
Telephone: +44 (0)1702 867955
Website: www.designspec.co.uk

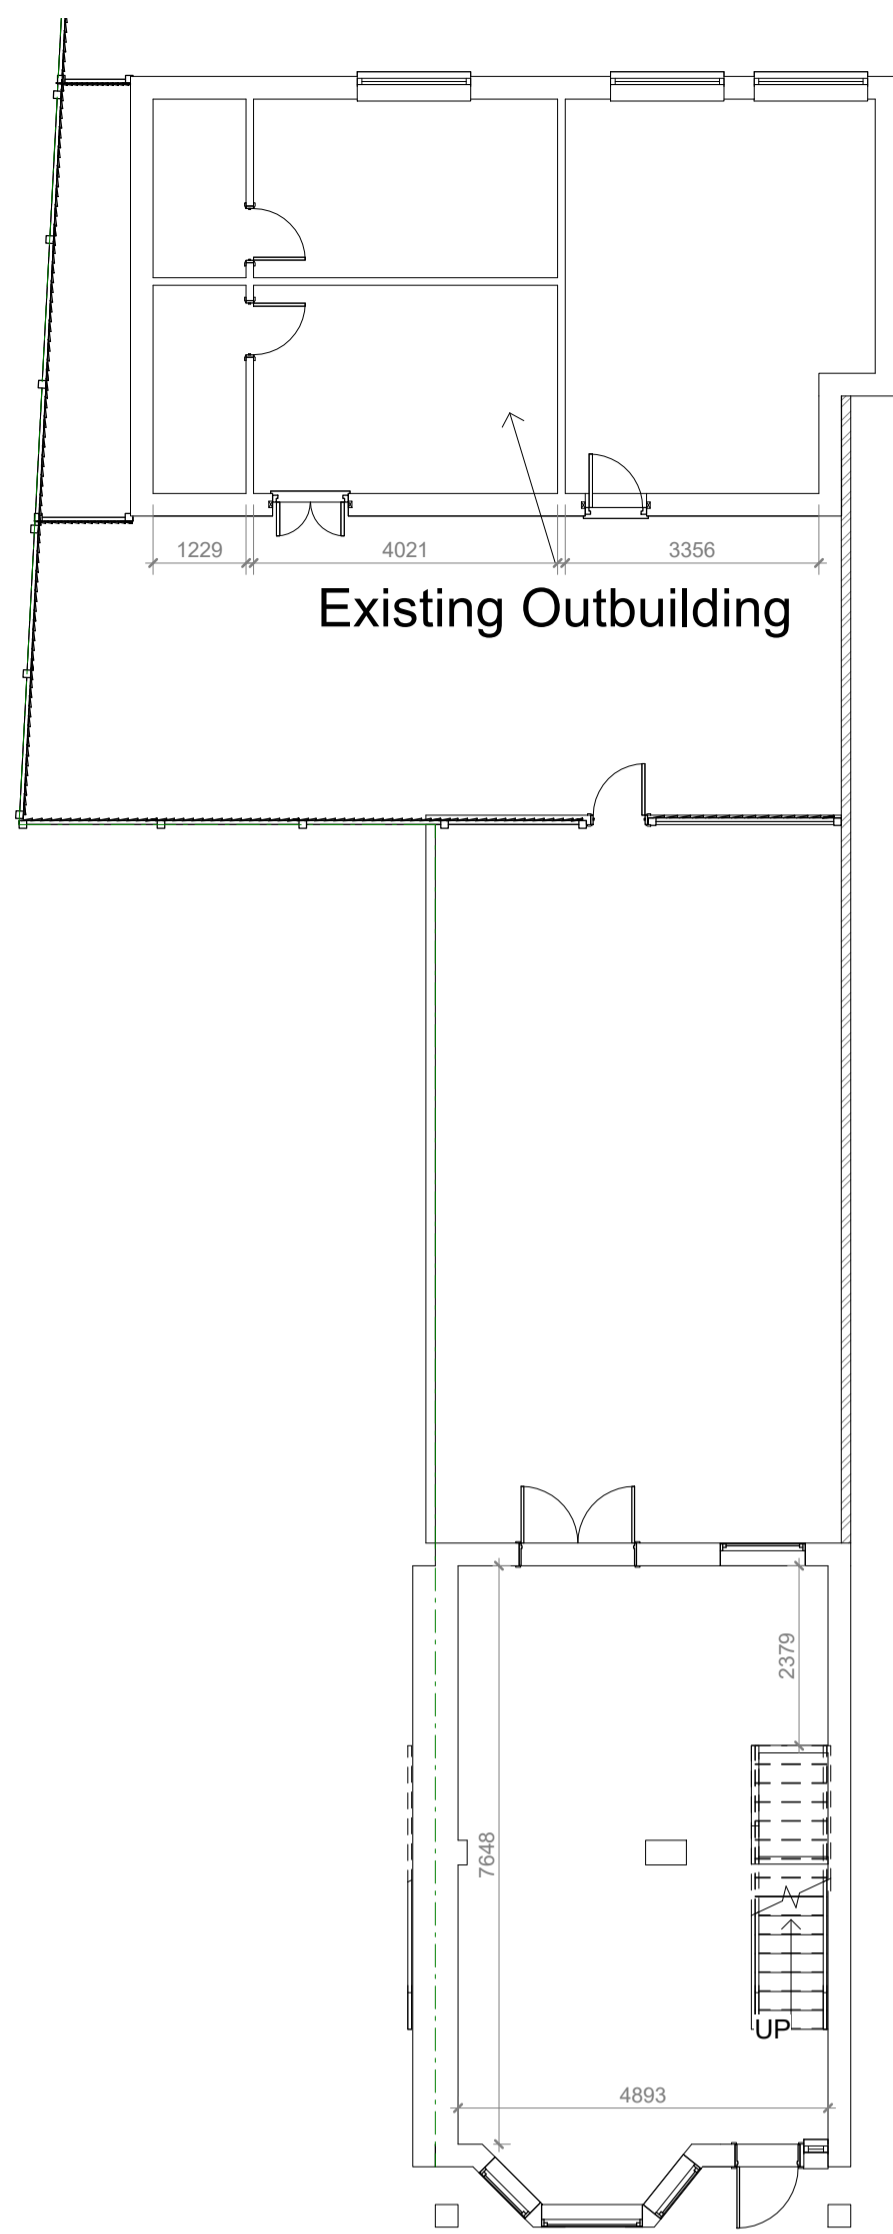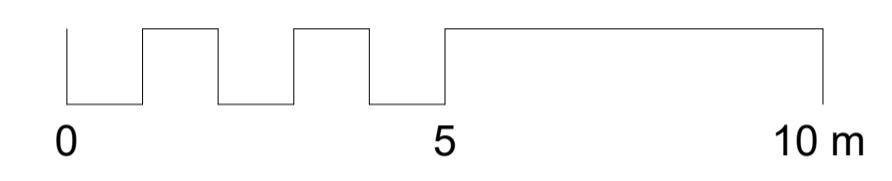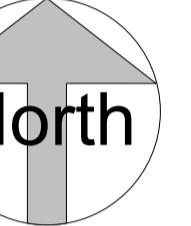

Existing Ground Floor
1 : 100

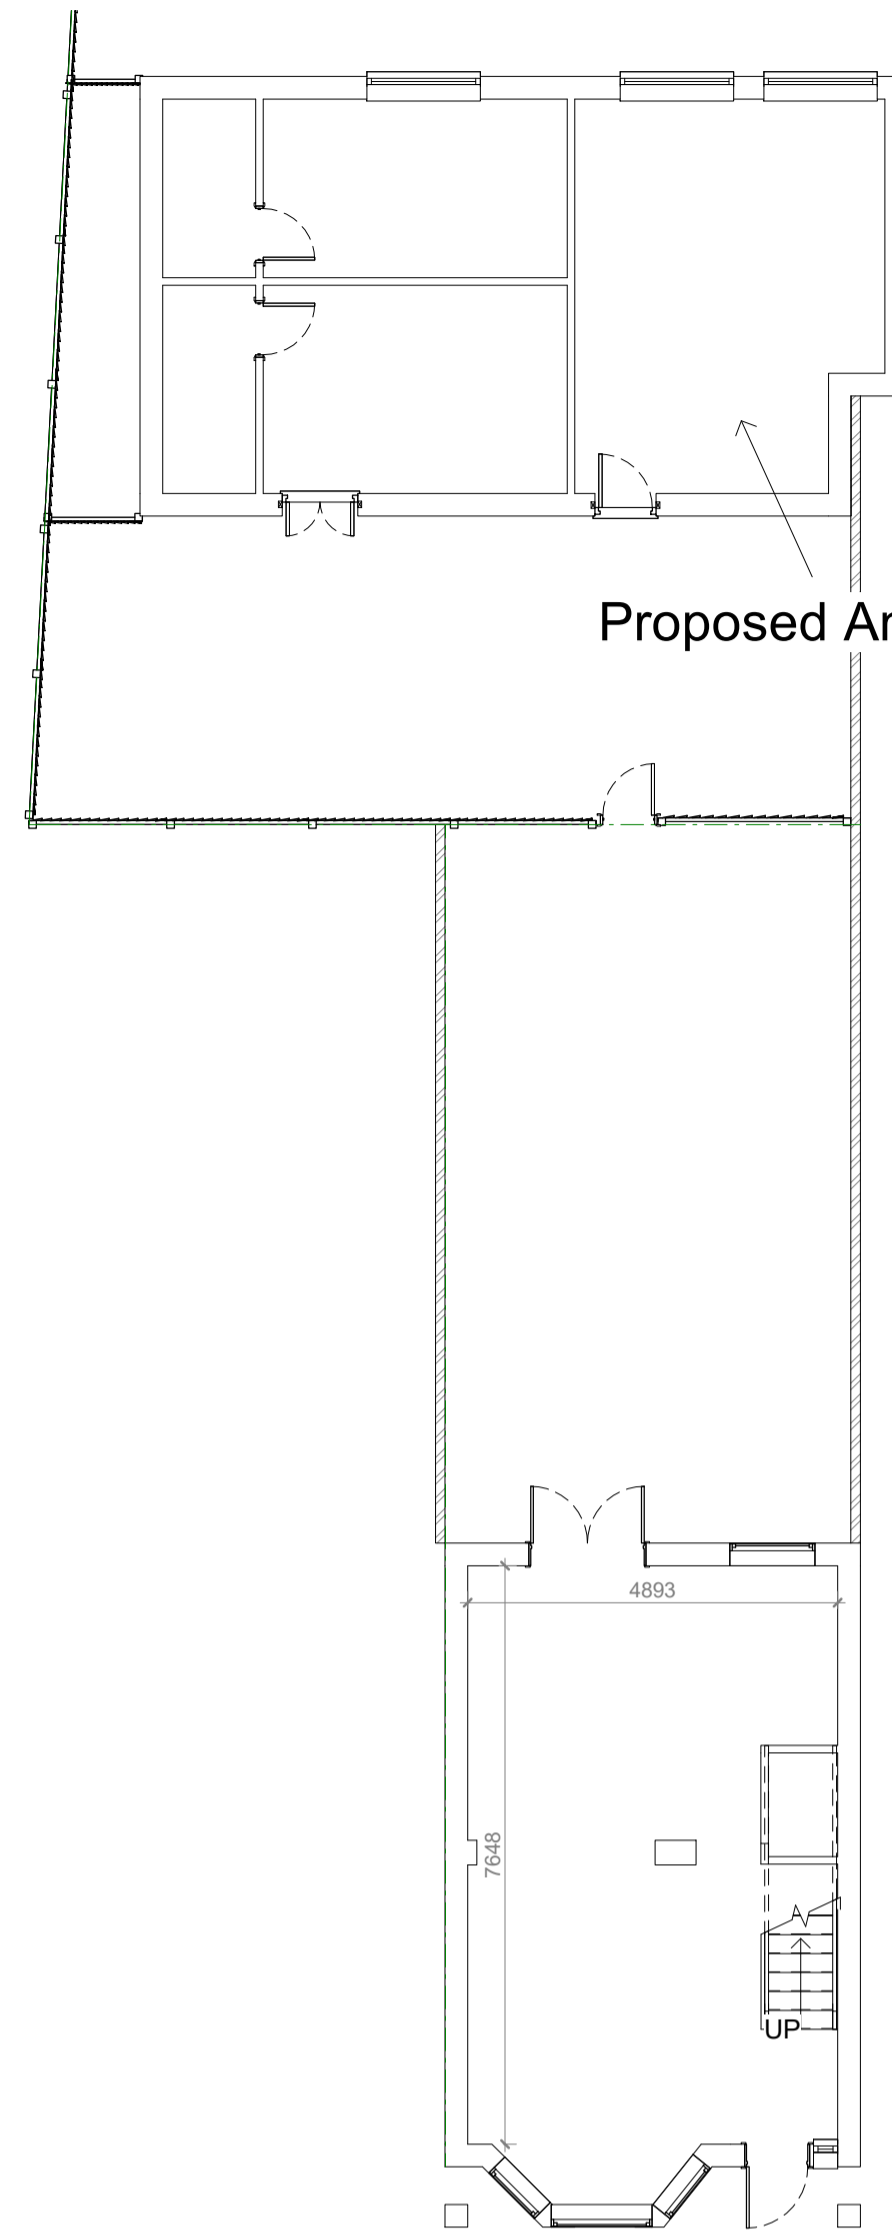

Proposed Ground Floor
1 : 100

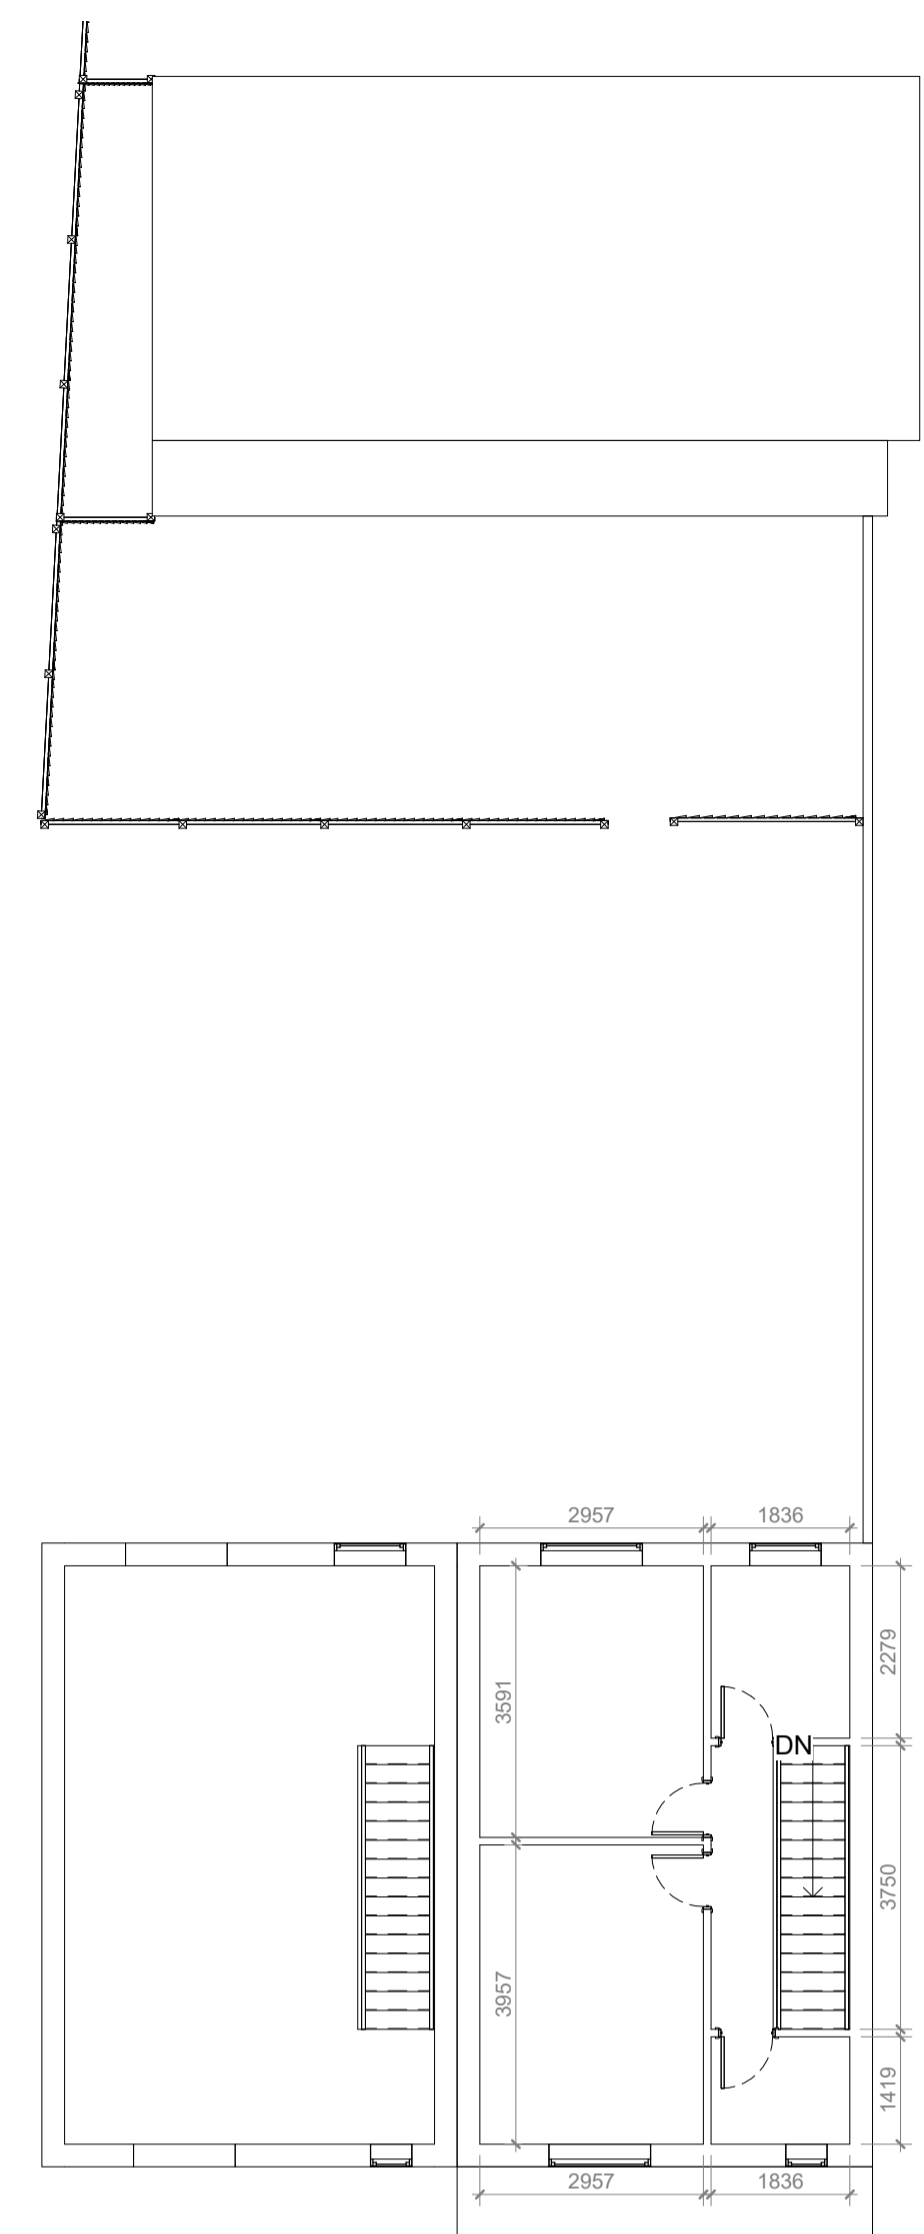

Existing First Floor
1 : 100



Rear 3D View



Existing Street Scene




Proposed Street Scene



Block Plan
1 : 500




Existing Front Elevation
1 : 100

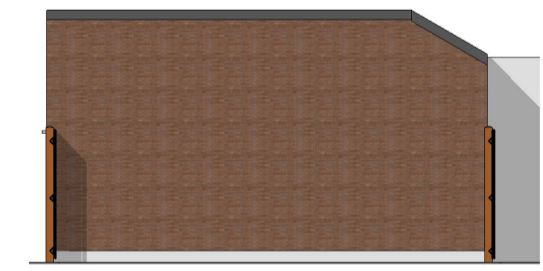

Existing Left Side Elevation
1 : 100




Existing Rear Elevation
1 : 100

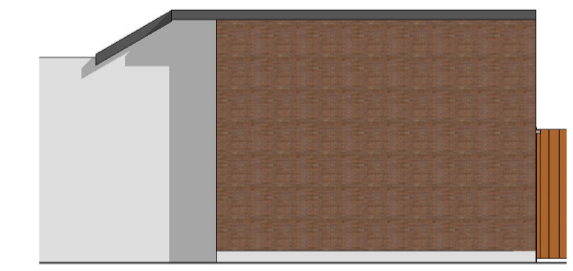

Existing Right Side Elevation
1 : 100




Proposed Front Elevation
1 : 100

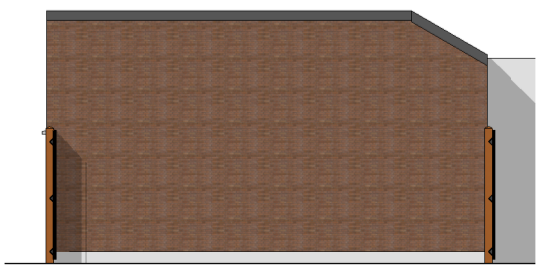

Proposed Left Side Elevation
1 : 100



Proposed Rear Elevation
1 : 100

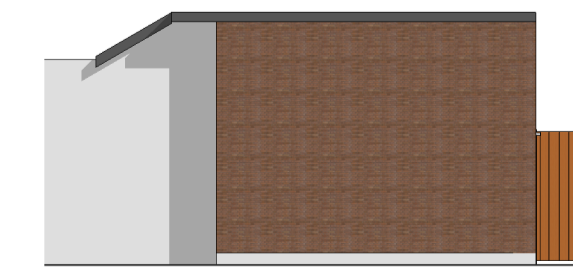

Proposed Right Side Elevation
1 : 100



Location Plan
1 : 1250