


Ground Floor Plan

1:50

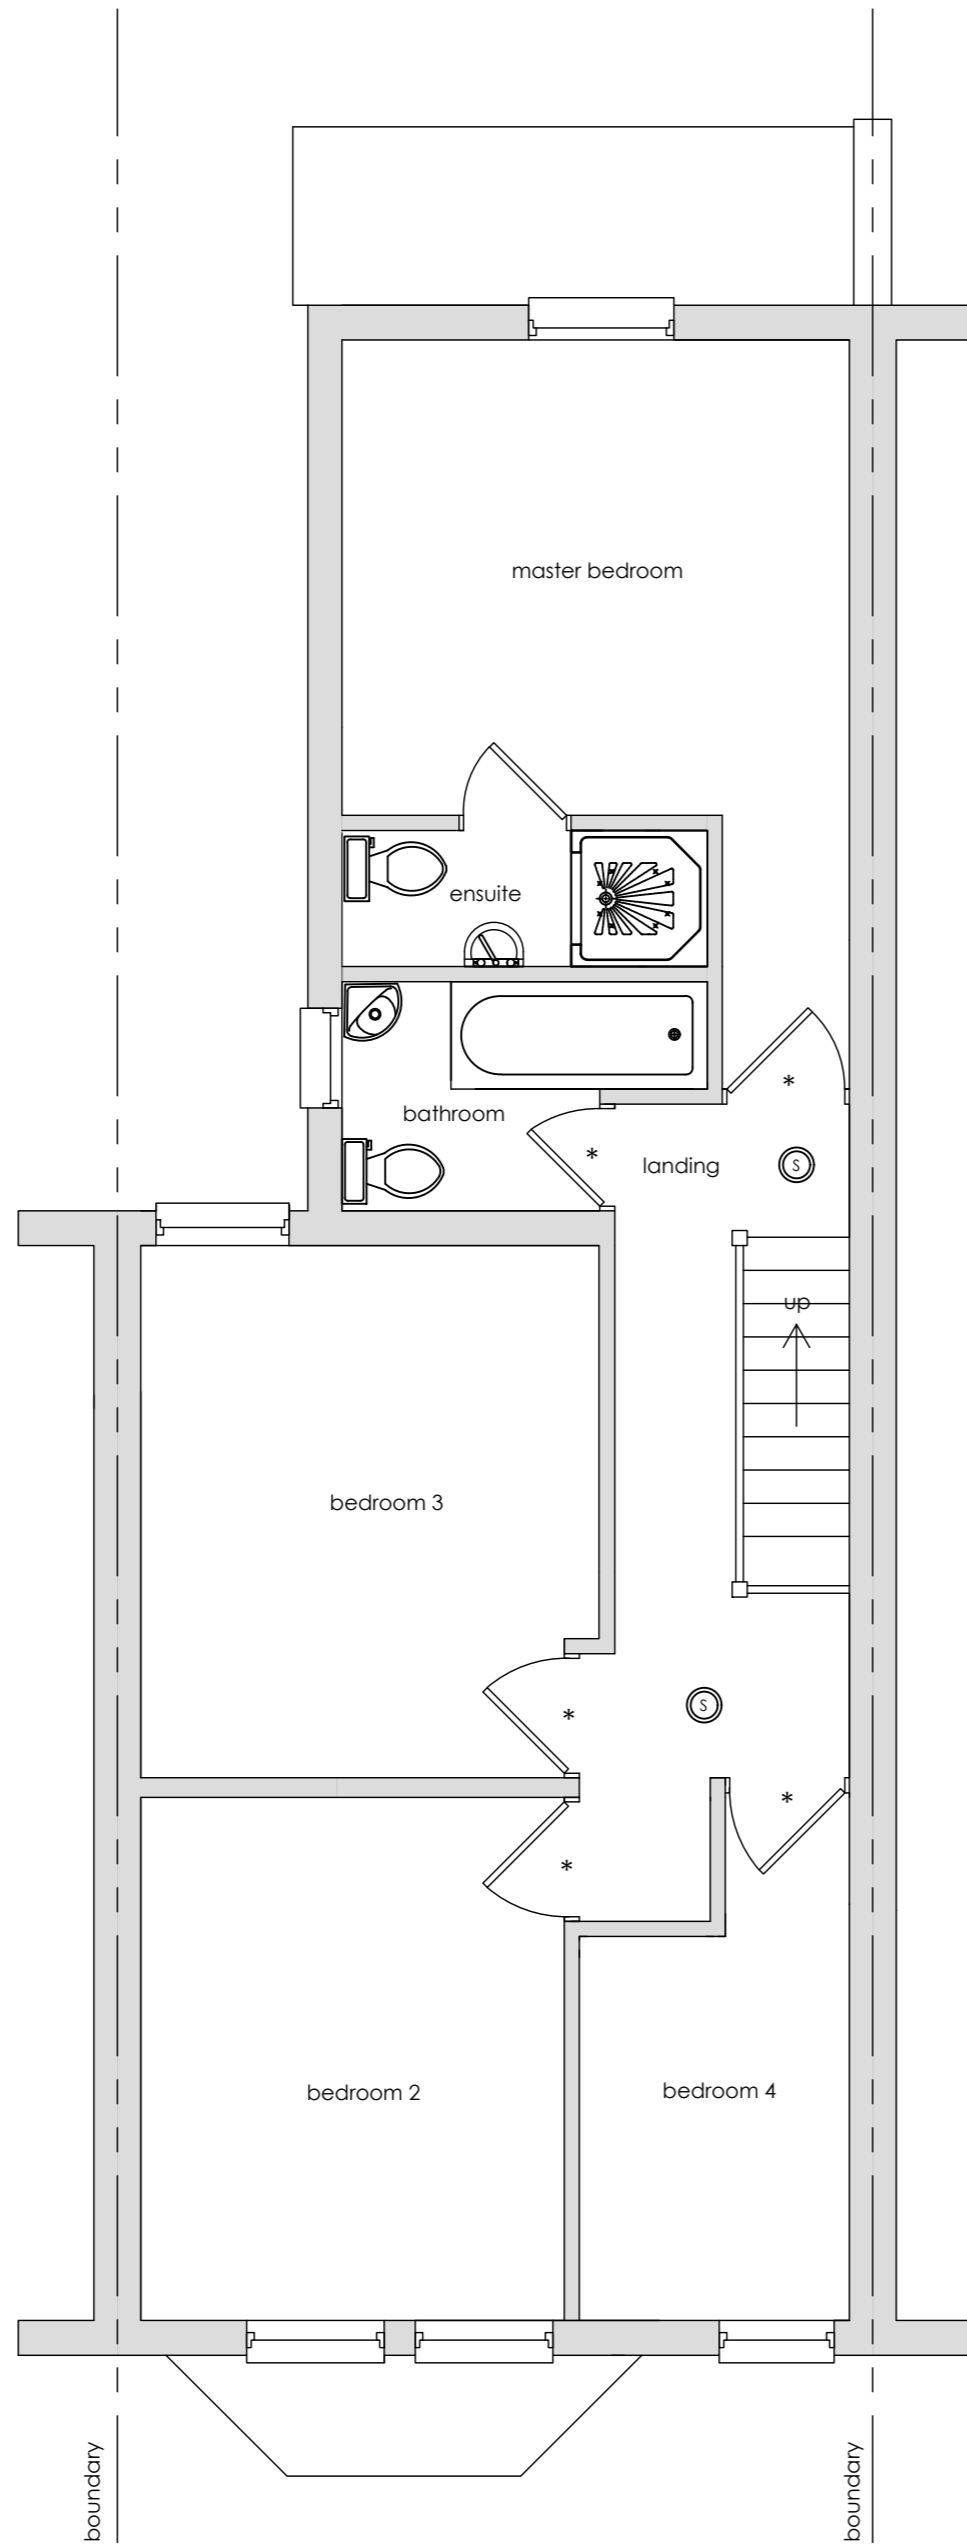


First Floor Plan

1:50



* FD30 760mm door sets with intumescent strips



PROVIDE SMOKE DETECTOR/ALARM & WIRED TO SEPARATELY FUSED CIRCUIT TO B.S. 5446 SITED TO EACH FLOOR LEVEL & 7.5m OF EACH HABITABLE ROOM & ALL INTER-CONNECTED

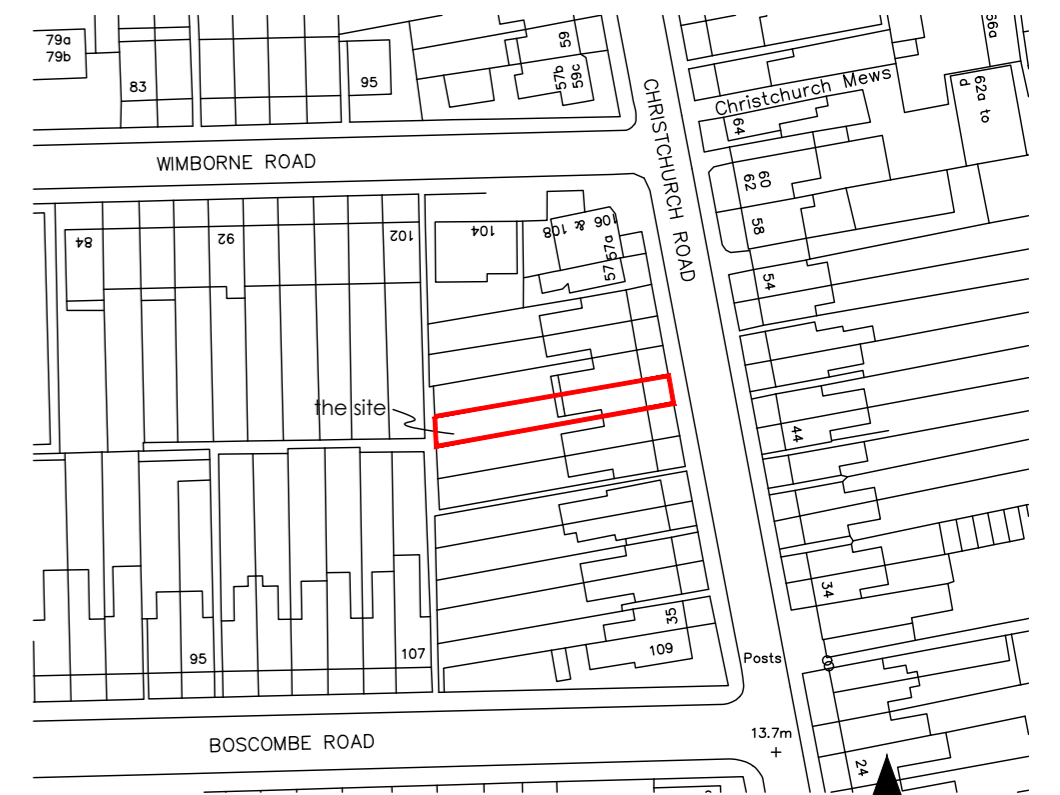


Proposed Location Plan 1:1250

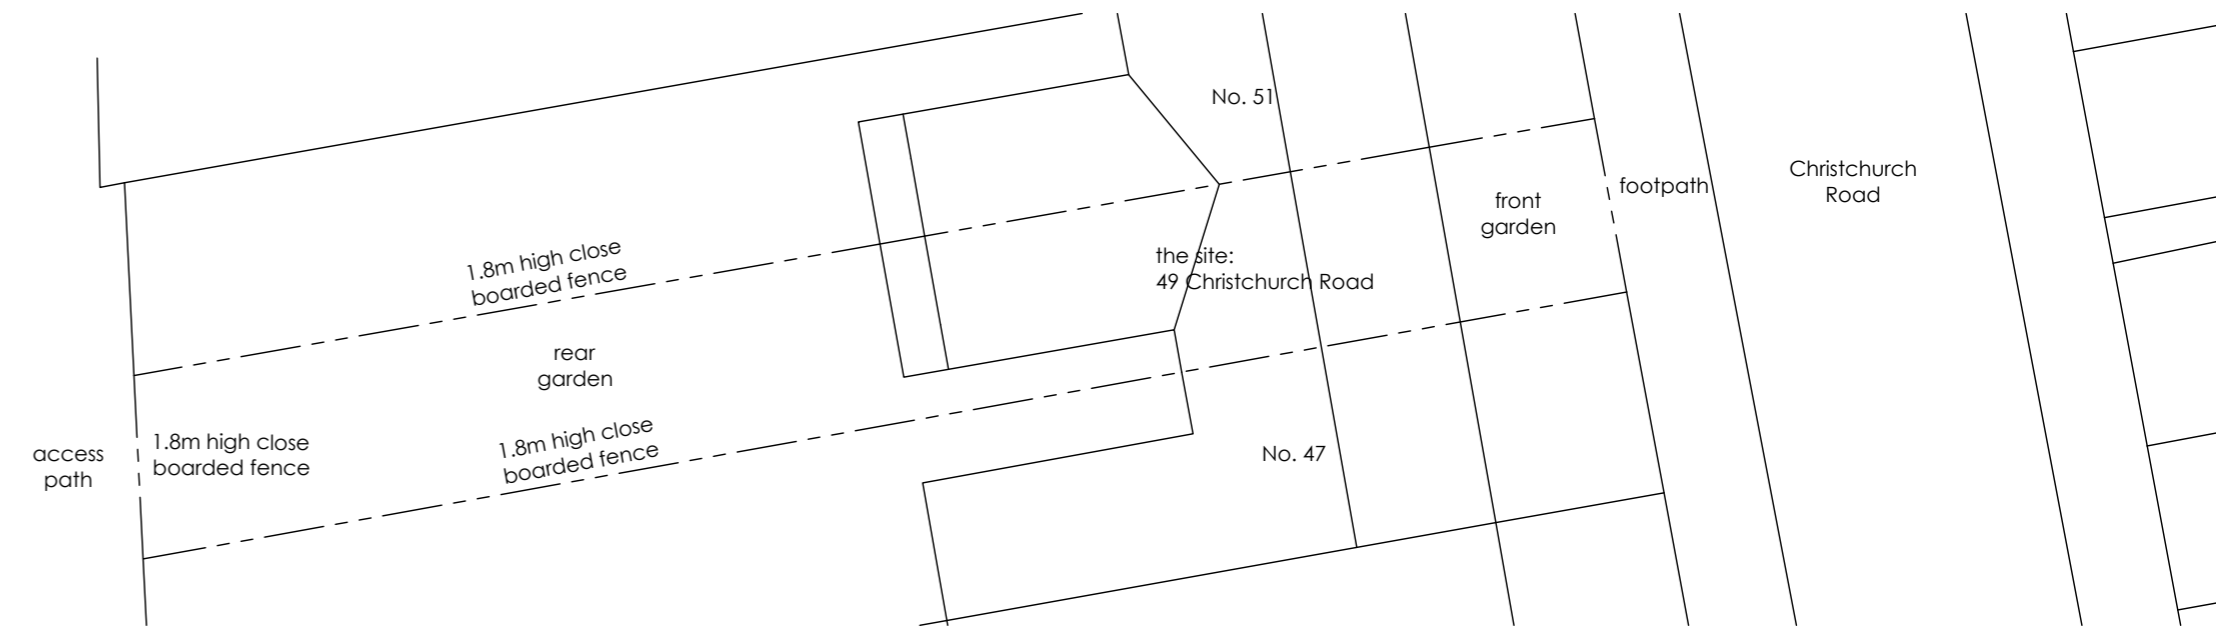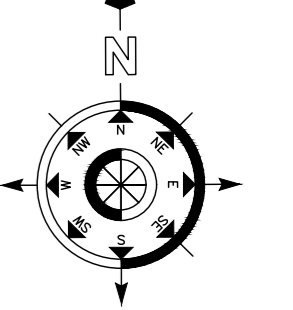

Block Plan

1:200

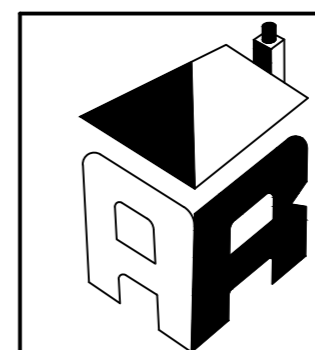

Change of use planning application for Air BnB accommodation at 49 Christchurch Road Southend on Sea SS2 4JW for Mr. & Mrs. Turner

ASHLEY ROBINSON PROPERTY DESIGNS

112 INCHBONNIE ROAD, SOUTH WOODHAM FERRERS CM3 5ZW TEL 01245 321800

Scale: 1:50, 1:100, 1:1250 @ A2

Date: August 2023

Drwg No: 2

CAD COPYRIGHT TO A.R.PROPERTY DESIGNS 2023