




HEALTH & SAFETY NOTES:
 It is considered there are no location-specific hazards and risks additional to those normally associated with the work covered by this drawing, which an experienced and competent contractor, carrying out works using approved safe methods of working would not be readily aware of.

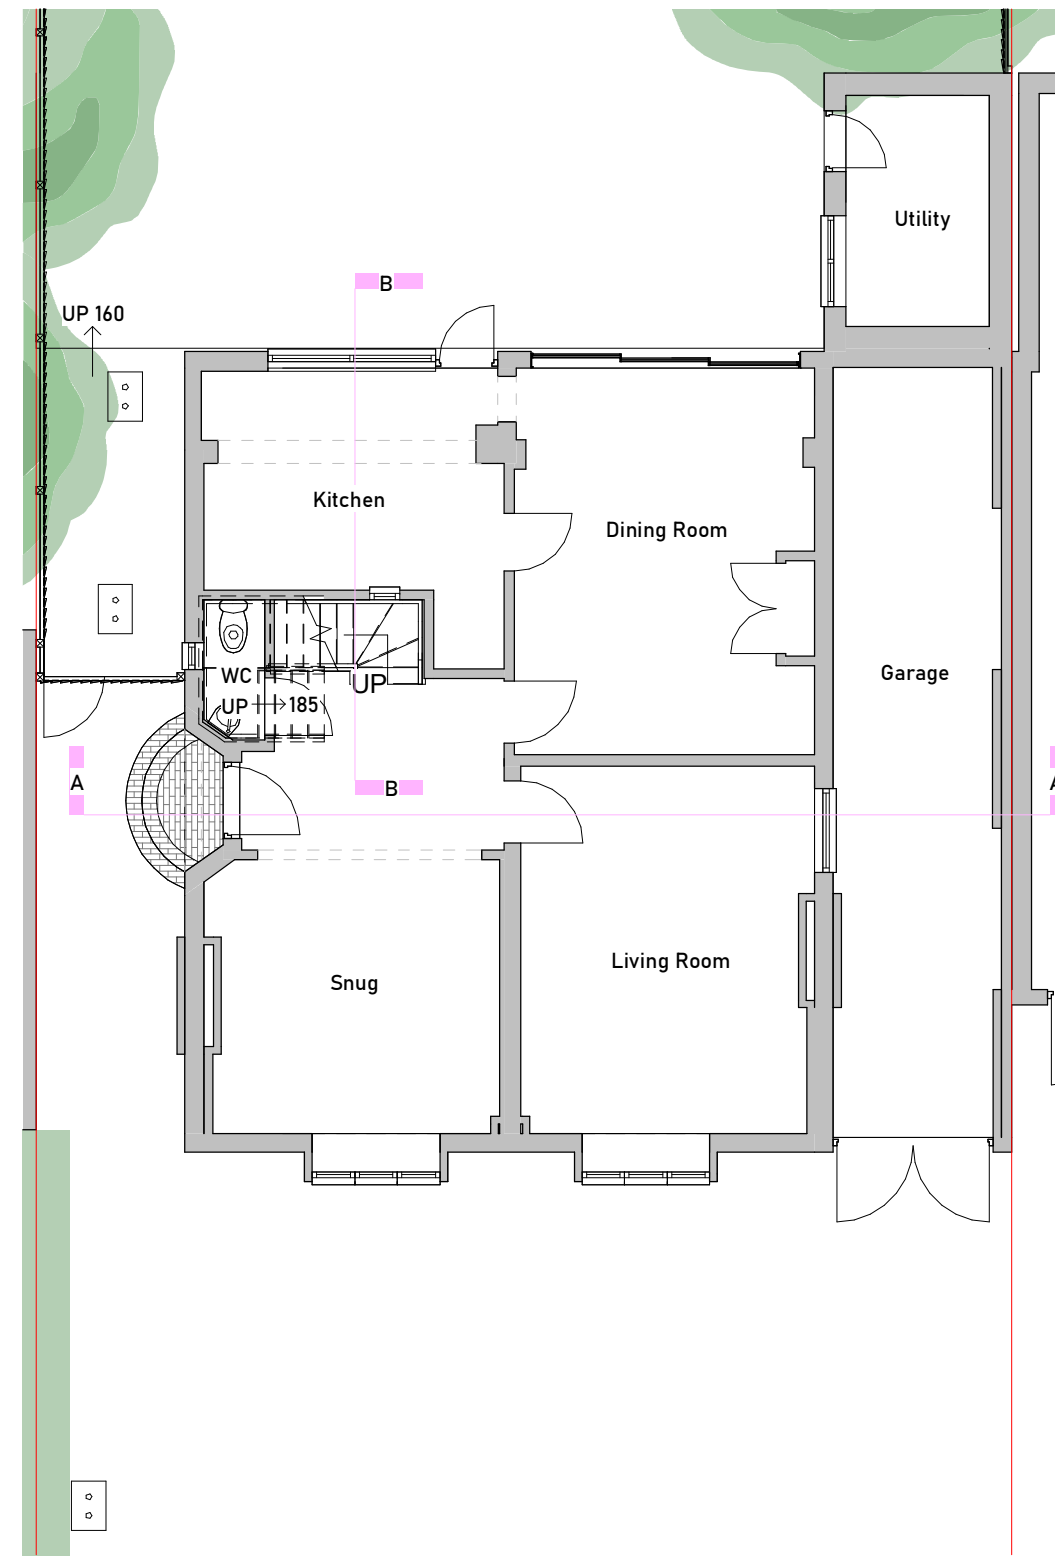

01 - Ground Floor
1 : 100

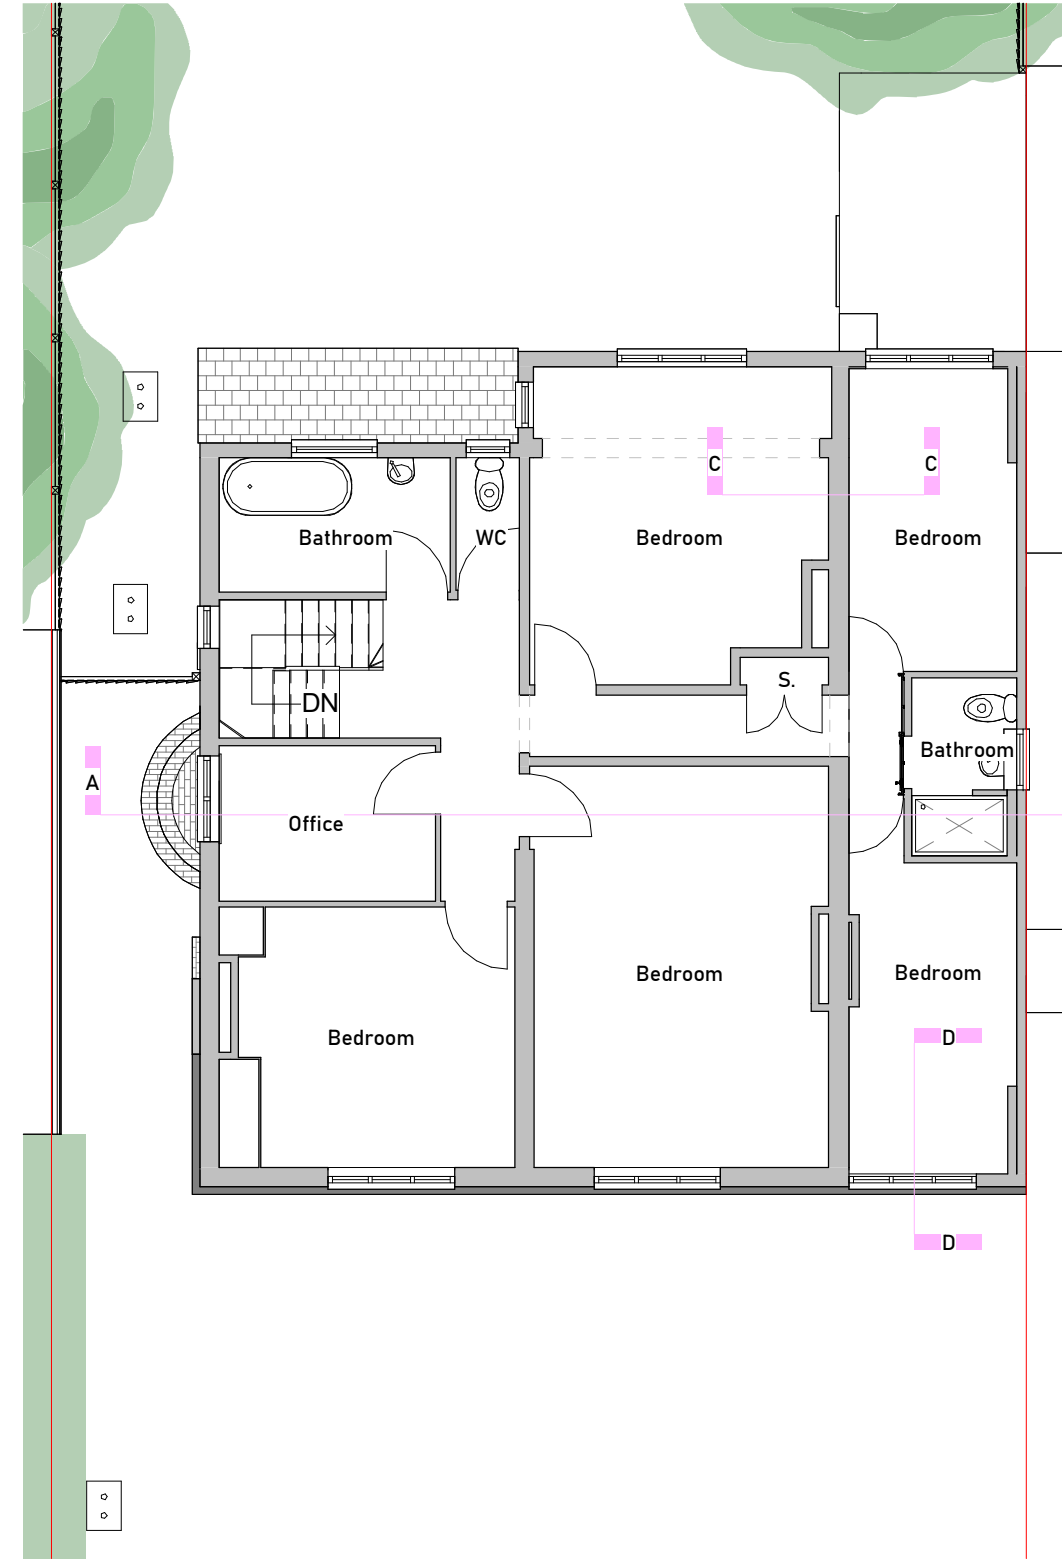

02 - First Floor
1 : 100

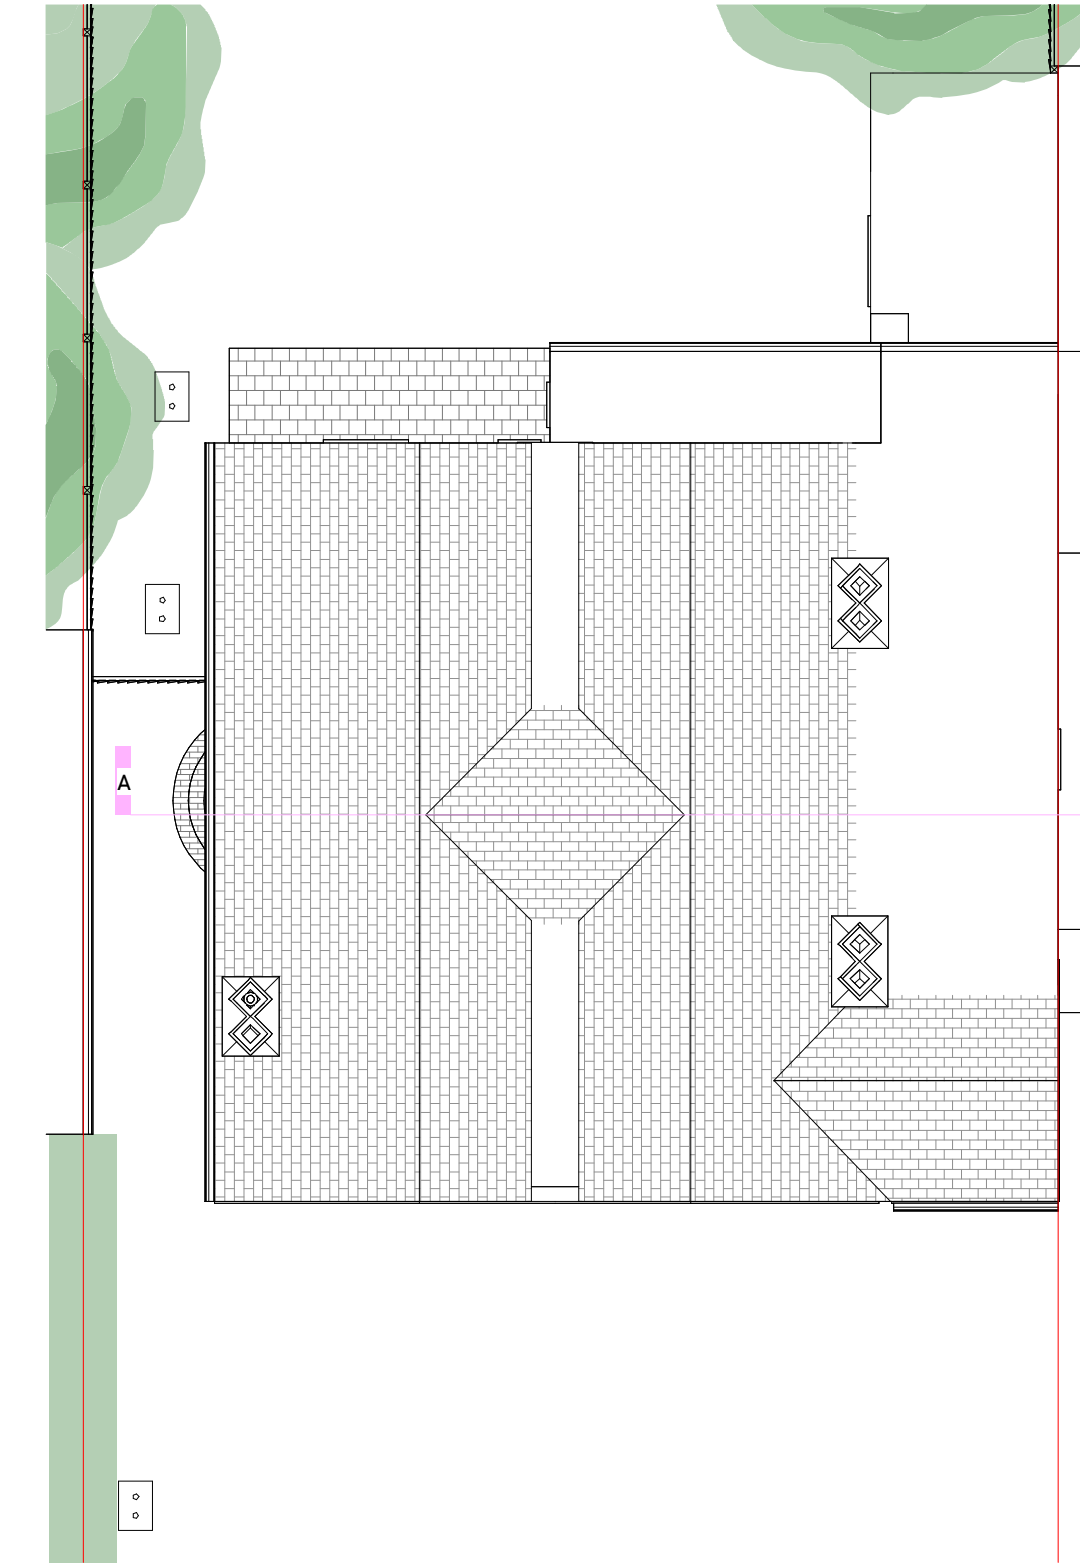

03 - Roof Plan
1 : 100



East
1 : 100




South
1 : 100




Section A-A
1 : 100




West
1 : 100

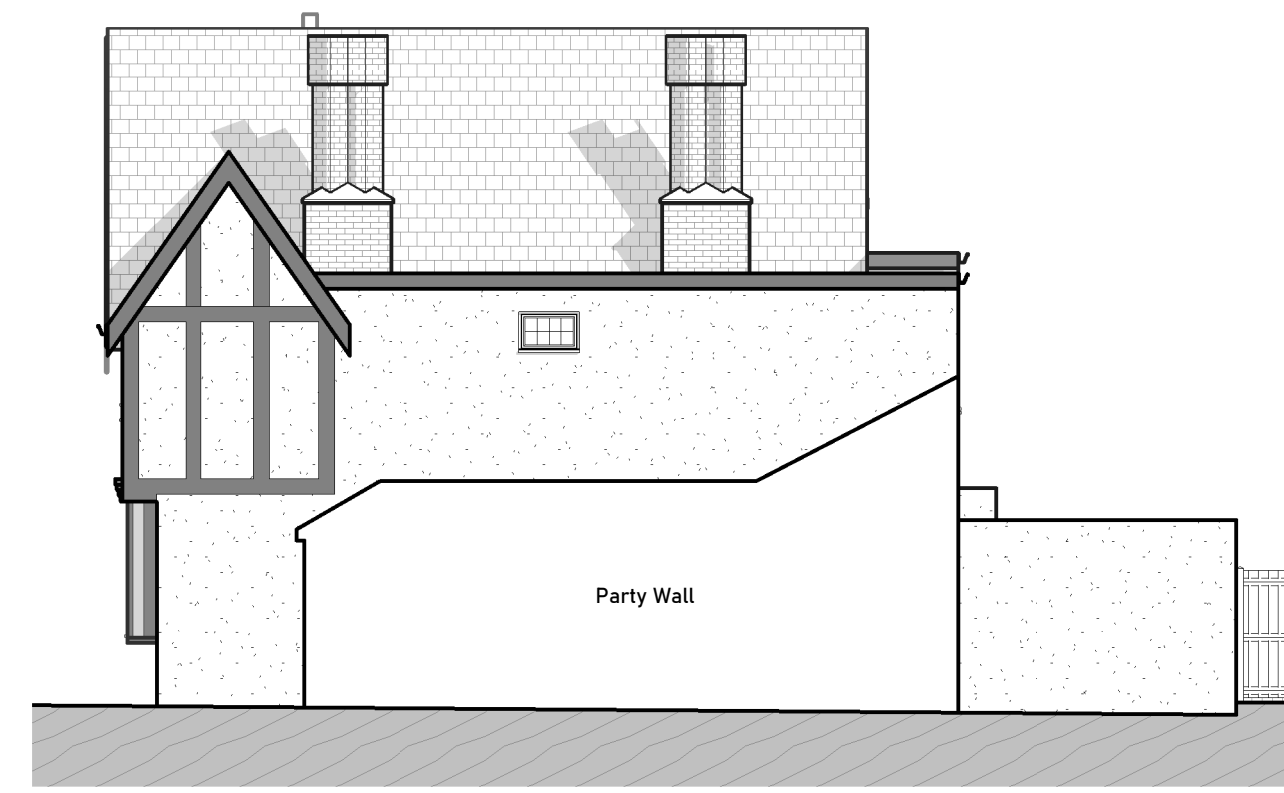


North
1 : 100

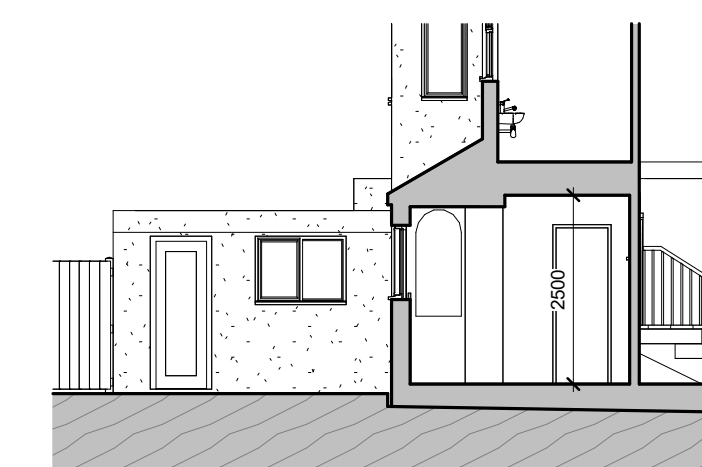


Section B-B
1 : 100

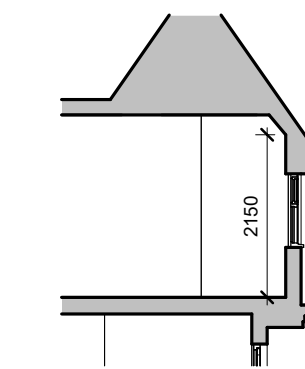

Section D-D
1 : 100

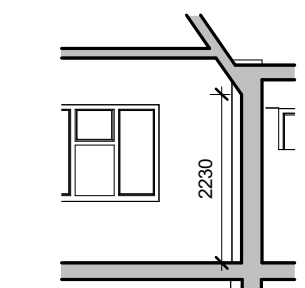

Section C-C
1 : 100

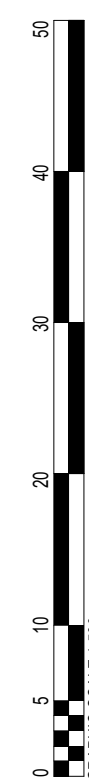

KEY PLAN

REVISION

B	Amendments following PC survey	17/12/2024

PROJECT
 33 Hall Park Avenue,
 Westcliff-on-Sea, SS0 8NP

TITLE
 Existing Drawings

CLIENT
 Mr Vallance & Mrs Summers

SCALE (@ A1) 1:100	DRAWN BY JC	CHECKED BY LM
------------------------------	-----------------------	-------------------------

ISSUE DATE
 17/12/2024

PROJECT NUMBER 482	DRAWING NUMBER P02	REV B
------------------------------	------------------------------	-----------------