


NOTES:
 Do not scale this drawing. Work to figured dimensions only. Check all dimensions on site. Confirm any discrepancies prior to commencement of work.




PROPOSED FRONT ELEVATION
 SCALE 1:100
 0 1 2 3 4 5m




PROPOSED SIDE ELEVATION
 SCALE 1:100
 0 1 2 3 4 5m

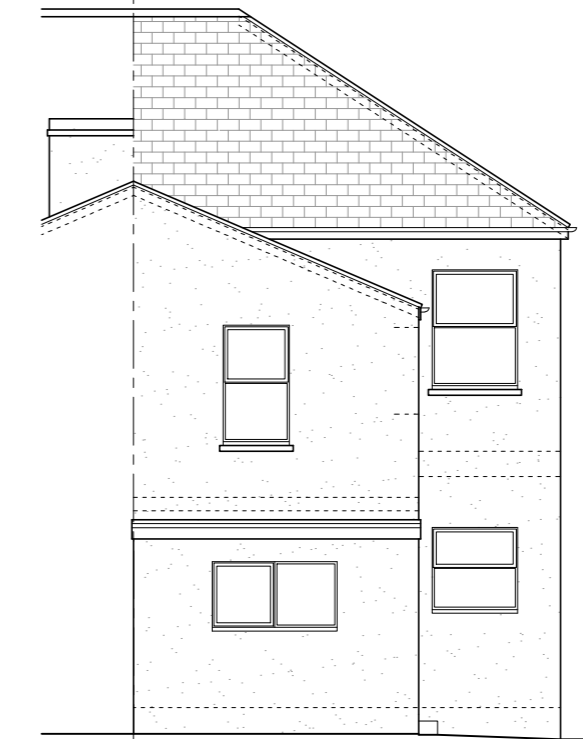


PROPOSED REAR ELEVATION
 SCALE 1:100
 0 1 2 3 4 5m

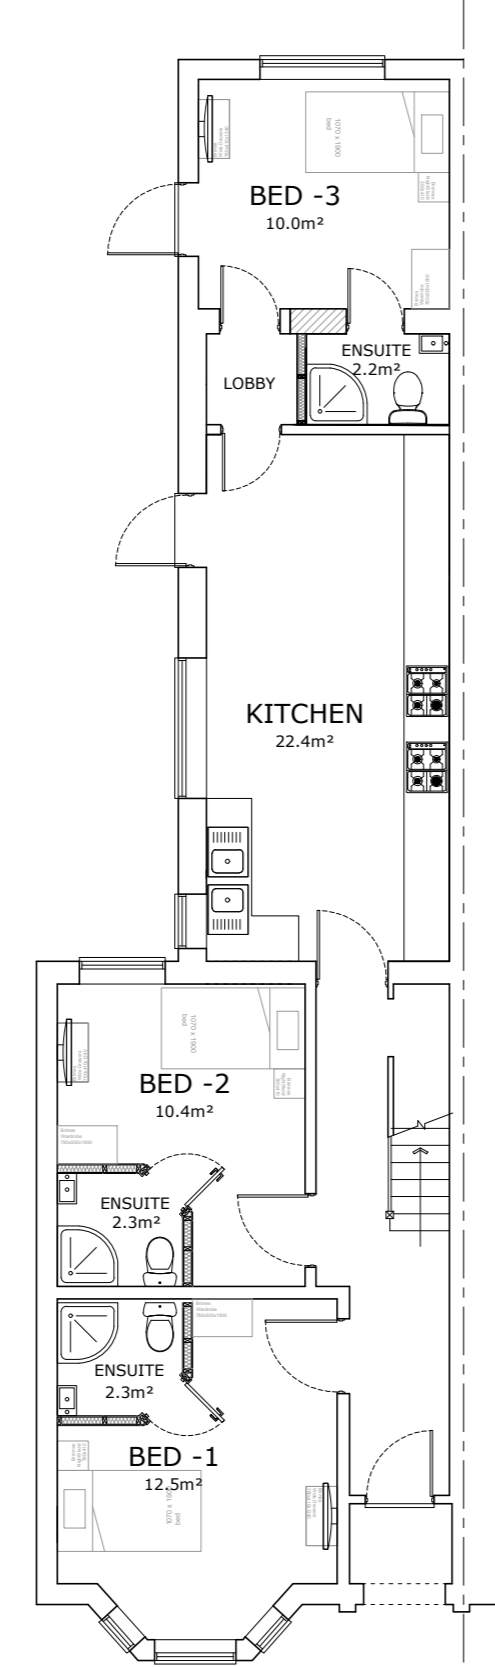

PROPOSED GROUND FLOOR PLAN
 SCALE 1:100
 0 1 2 3 4 5m

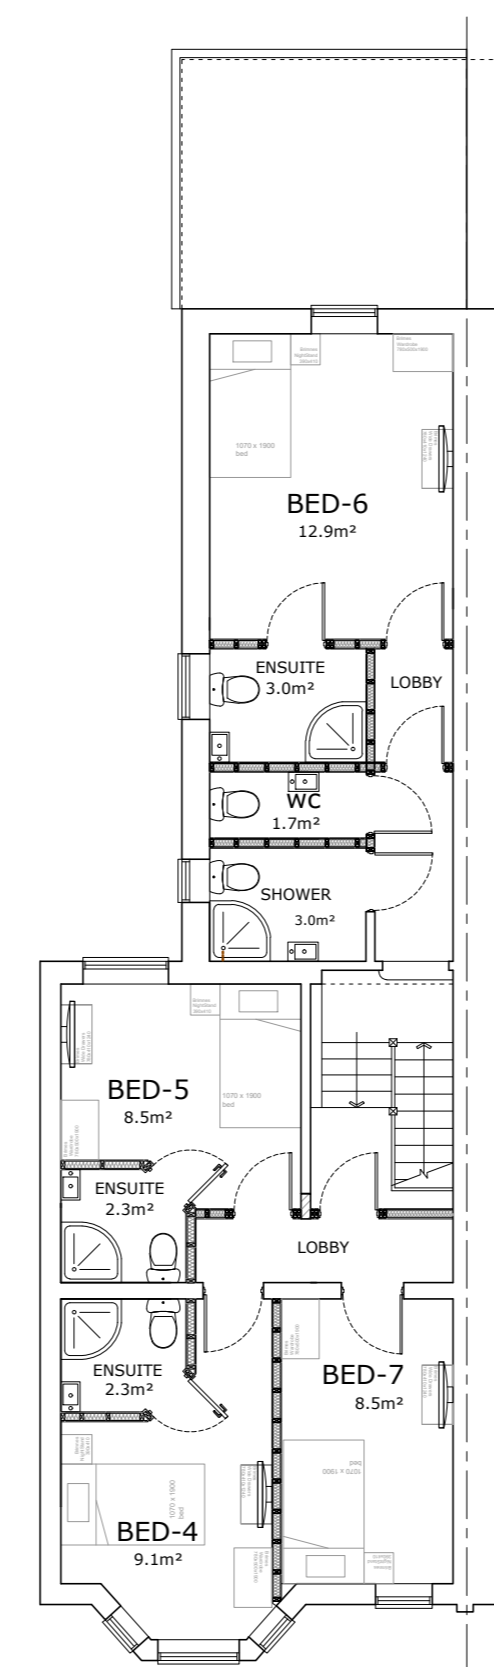

PROPOSED FIRST FLOOR PLAN
 SCALE 1:100
 0 1 2 3 4 5m

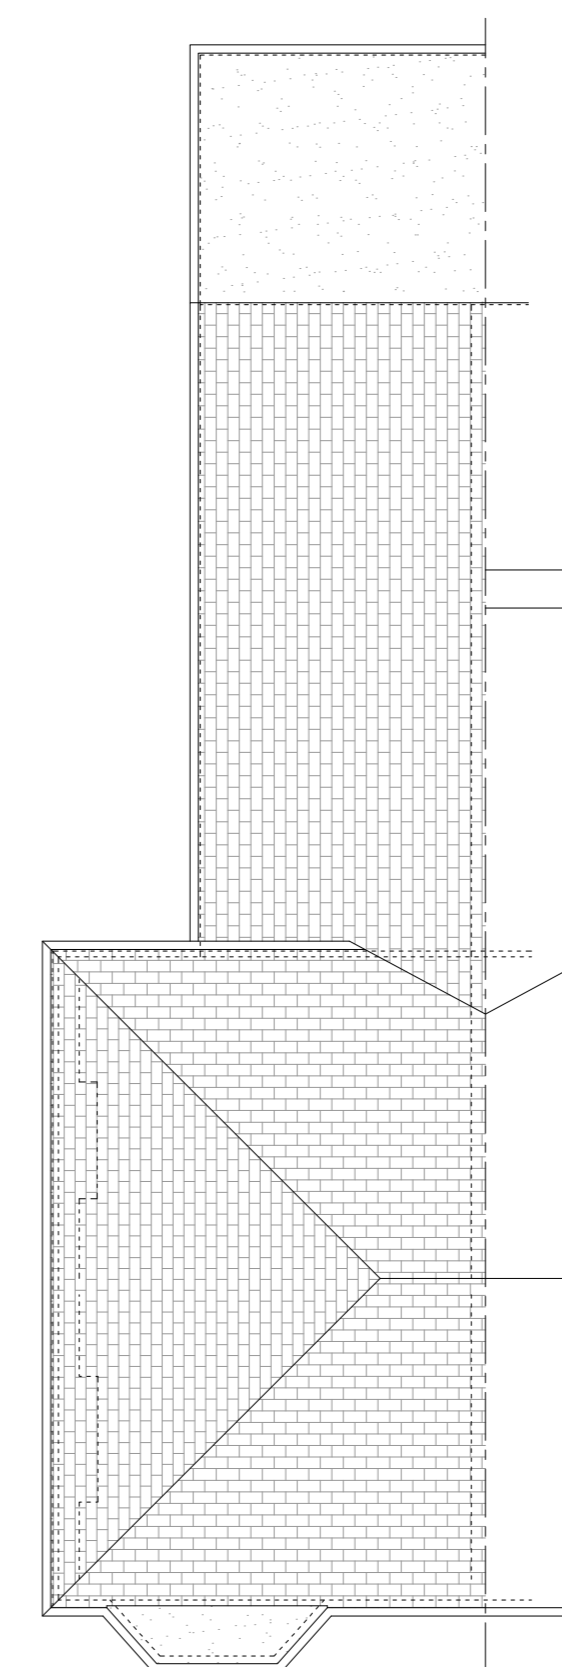

PROPOSED ROOF PLAN
 SCALE 1:100
 0 1 2 3 4 5m

Rev:04	09/24	Updated Drawings
Rev:04	09/24	Updated Annotations
Rev:03	08/24	Updated Annotations
Rev:02	08/24	Updated Annotations
Rev:01	08/24	Updated Title Blocks
Rev:00	08/24	First Issue

Krystal Architecture Ltd
 A : 5 Tynedale Avenue, Basildon, Essex, SS14 3UD
 T : 01268 454581 / 07999061557
 E : info@krystal-architecture.com
 W : www.krystal-architecture.com

Project Address
 1 Hastings Road - Southend - SS1 2DR

Client Name	-
Drawing Title	Proposed Plans & Elevations
Status	Planning Drawings
Drawing Number	970-103
Rev:	05
Date	09.10.24
Scale	1:100 @A2
Drawn By	WN