



Existing First Floor Plan 1:100




Existing Ground Floor Plan 1:100

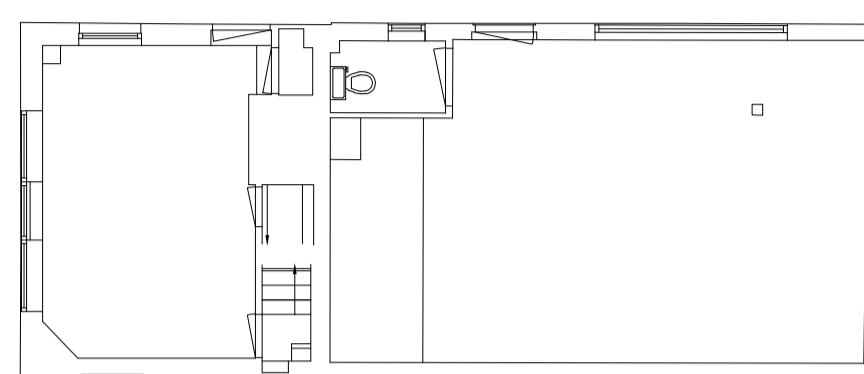


Location Plan 1:1250

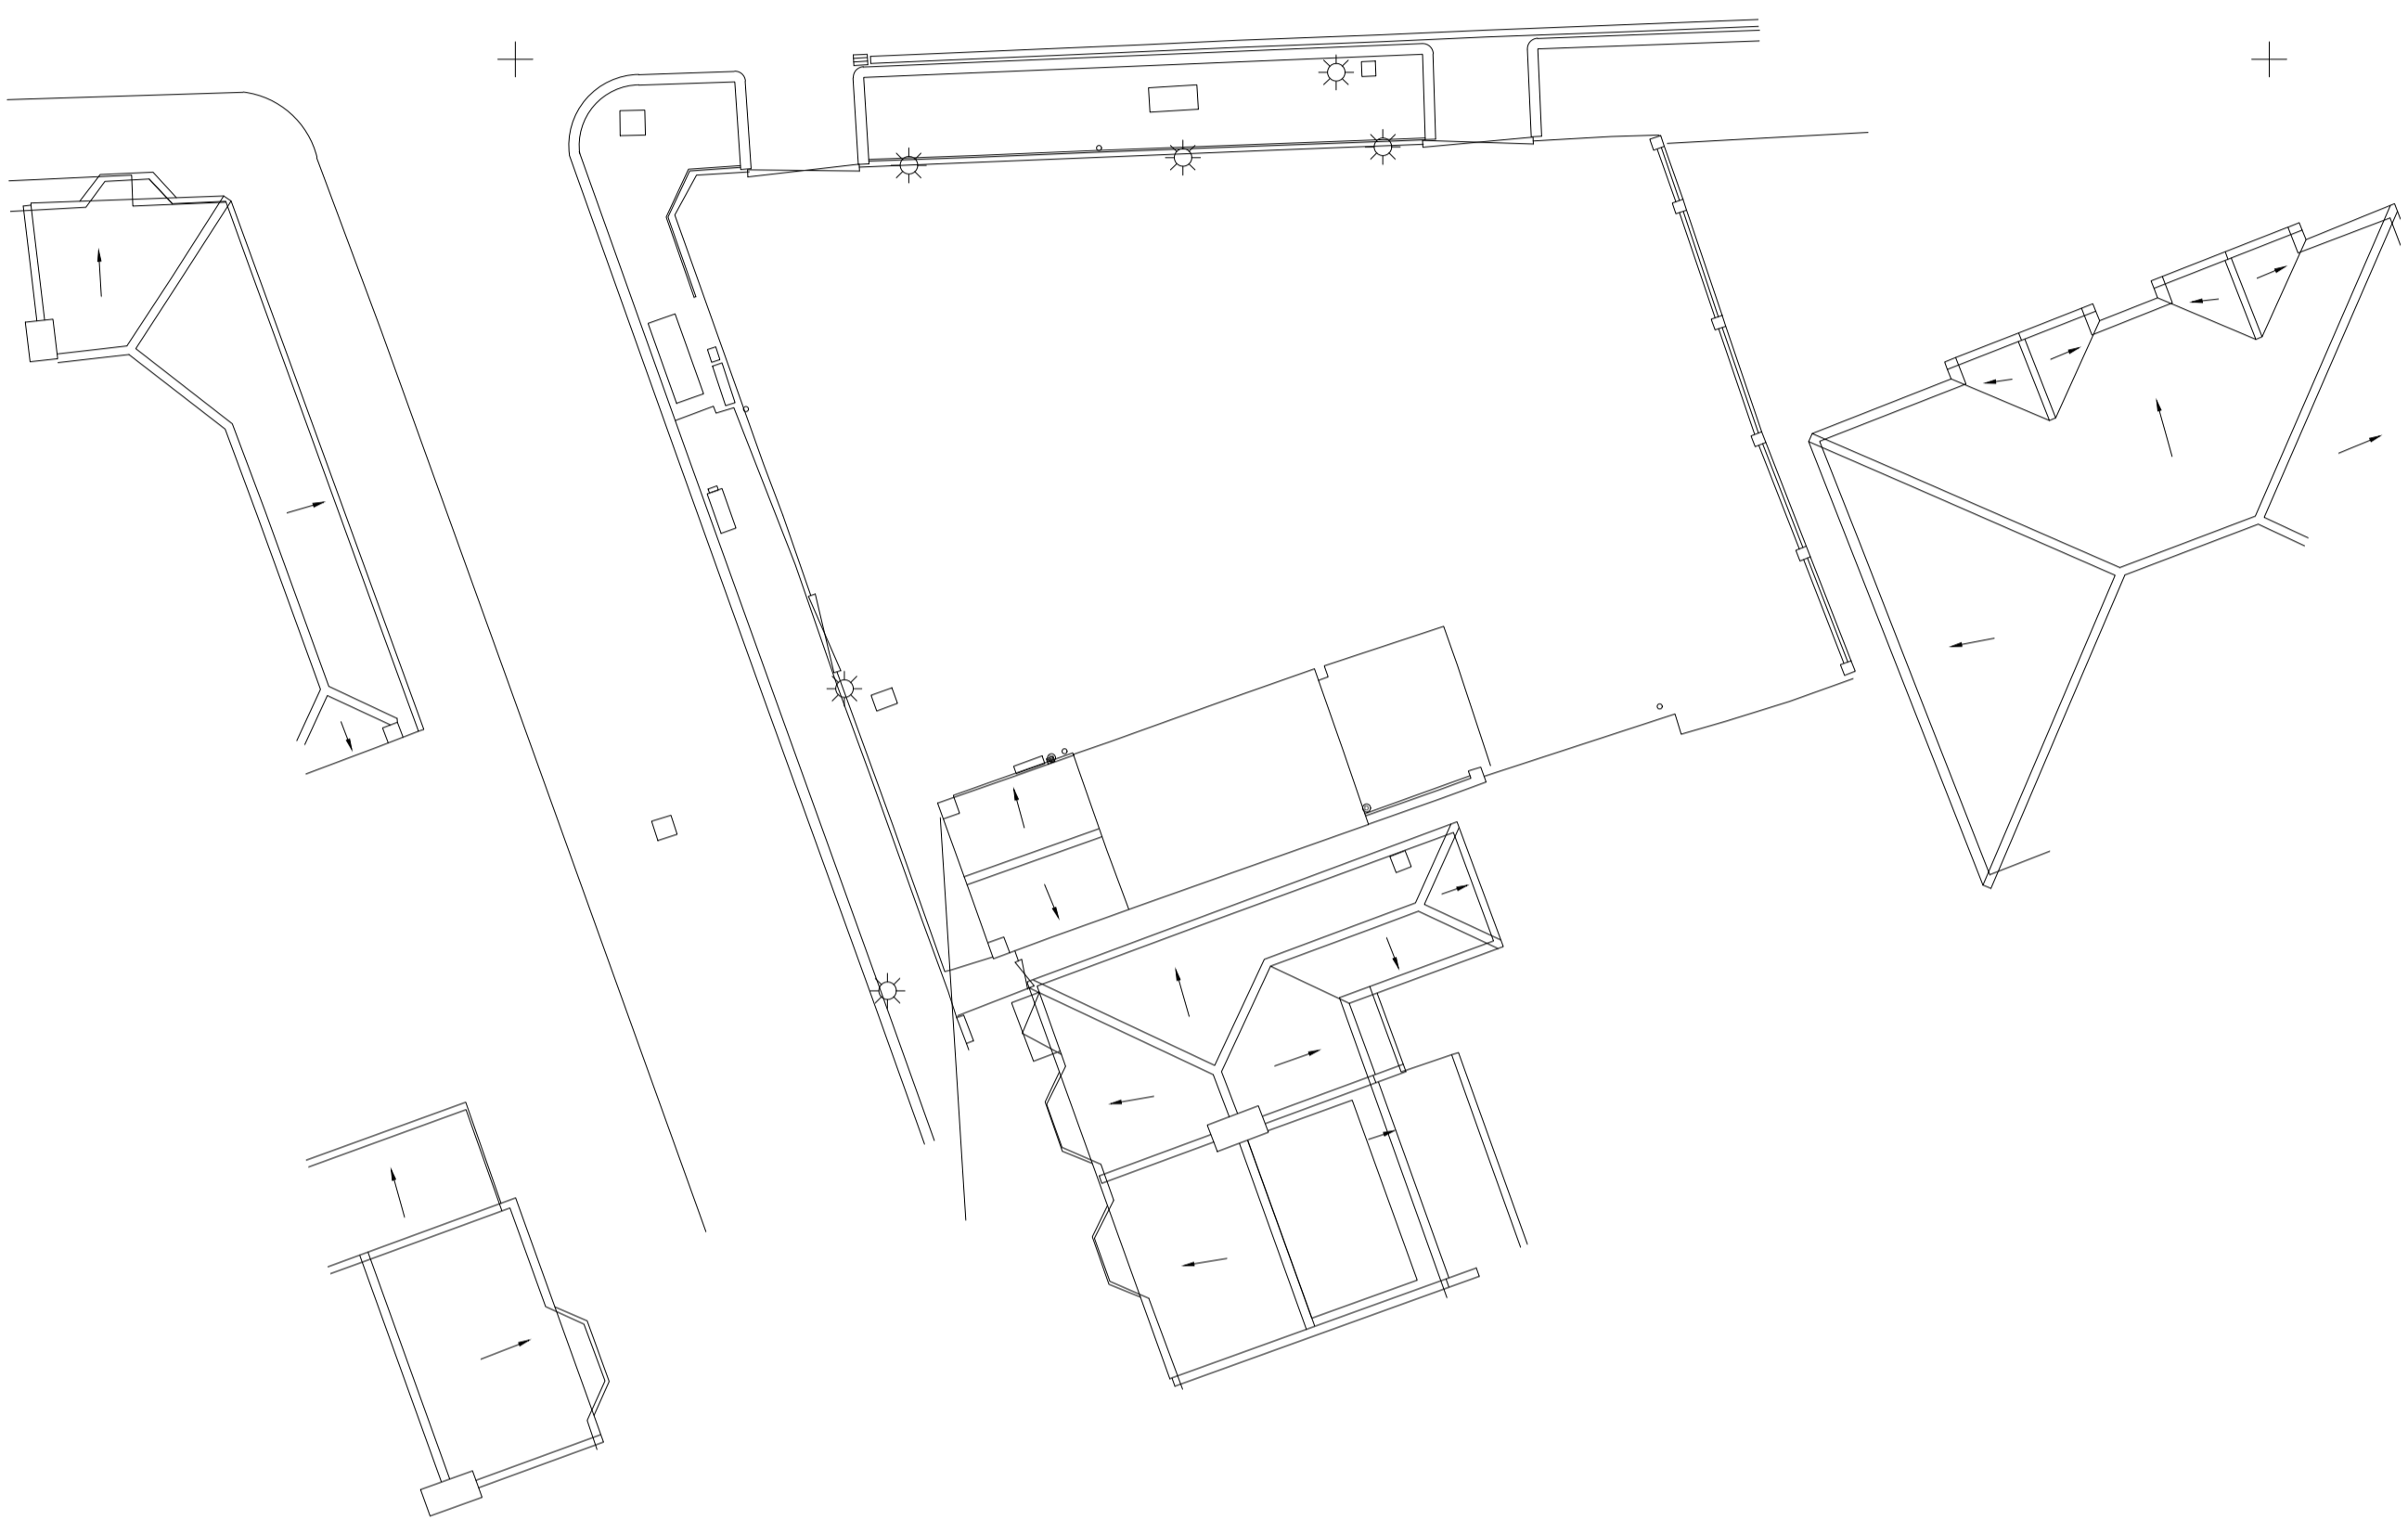

Existing Block Plan 1:200

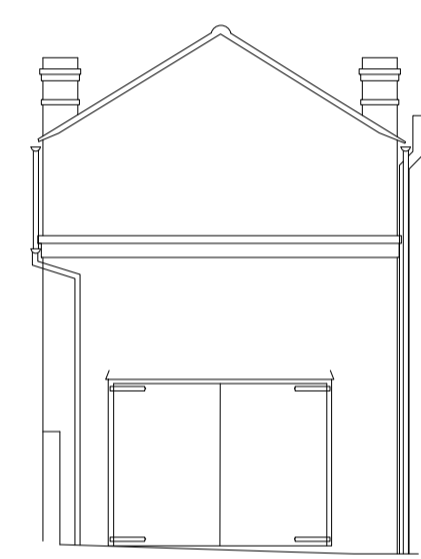

Existing East Elevation 1:100

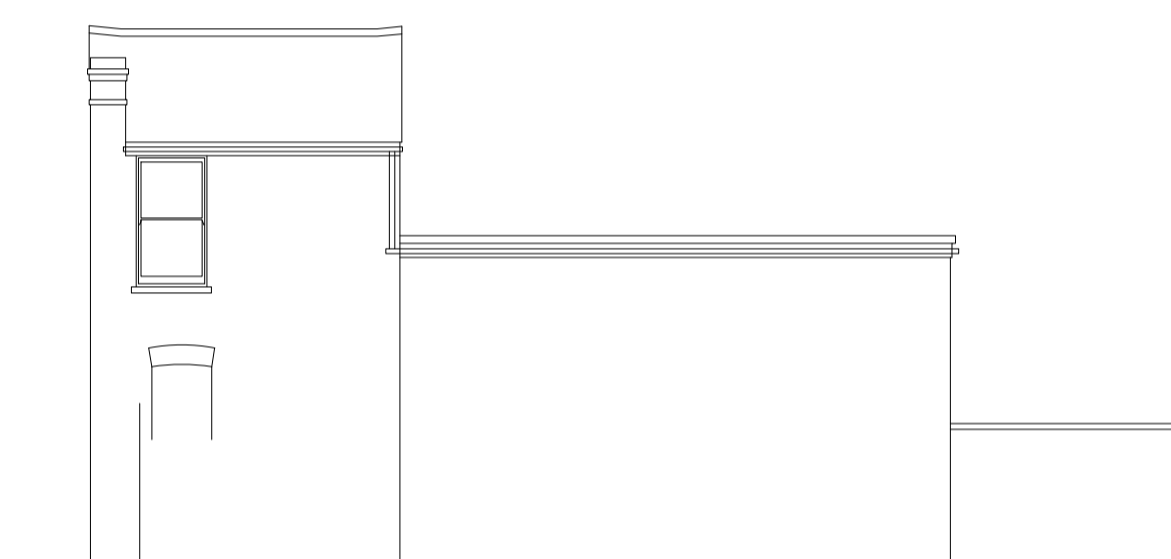

Existing South Elevation 1:100



Existing Beach Avenue Elevation 1:100



Existing Leigh Road Elevation 1:100

Notes:

Rev	Comment	By	Date
1	Planning	ABG	27/09/24

Stage:
Planning

Client:

Project:
74 Leigh Road
Leigh-on-sea
Essex
SS9 1LF

Drawing Title:
Existing

Drawing no: 840P01

Revision: _____ Drawn by: ABG

Project no: 840 Chkd by: ABG

Scale: 1:100 @ A1

SKARCHITECTS
853-855 London Road
Westcliff-on-Sea
SS9 9SZ

Tel: 01702 509 250
Email: info@skarchitects.co.uk

Note: Do not write from this drawing. Drawing to be read in conjunction with all other issued drawings, documents and relevant consultants' information. All information on this drawing is for guidance purposes only. All dimensions must be verified on site. This information is subject to Building Control requirements and the requirements of all relevant statutory authorities and service providers.
©SKARCHITECTS LTD 2024