




Proposed East Elevation 1:100
0 1 2 3 4 5




Proposed South Elevation 1:100
0 1 2 3 4 5




Proposed North Elevation 1:100
0 1 2 3 4 5

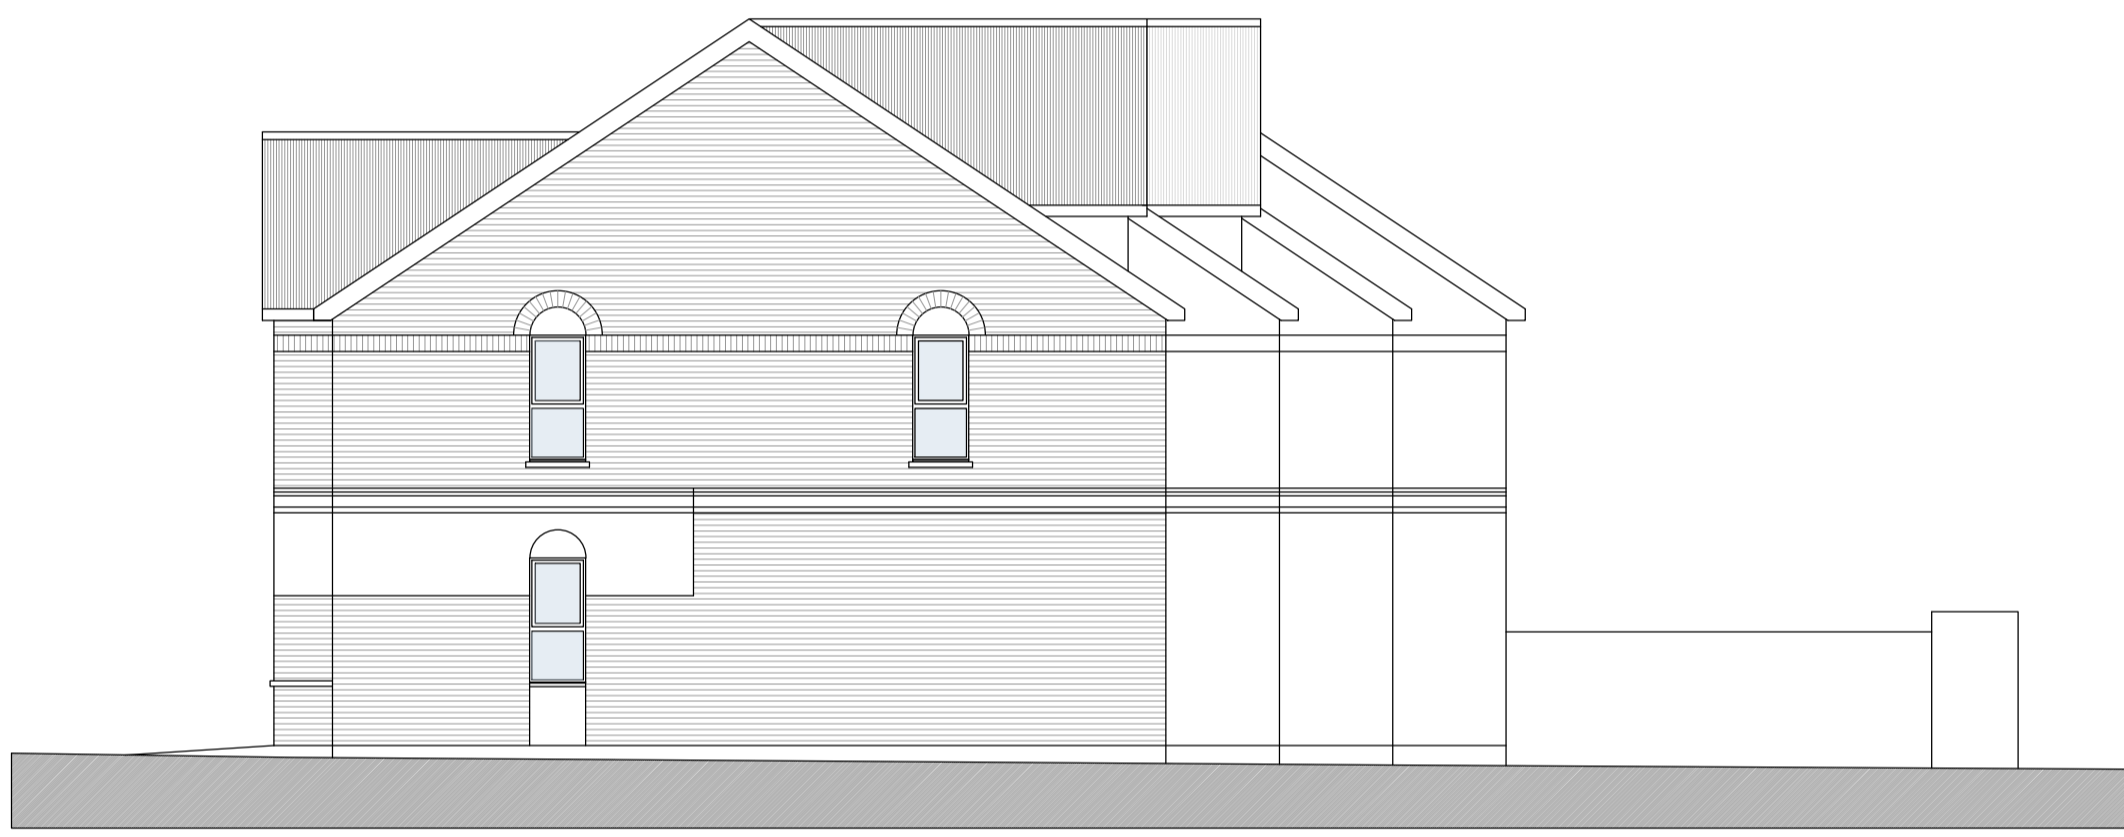

Proposed West Elevation 1:100
0 1 2 3 4 5

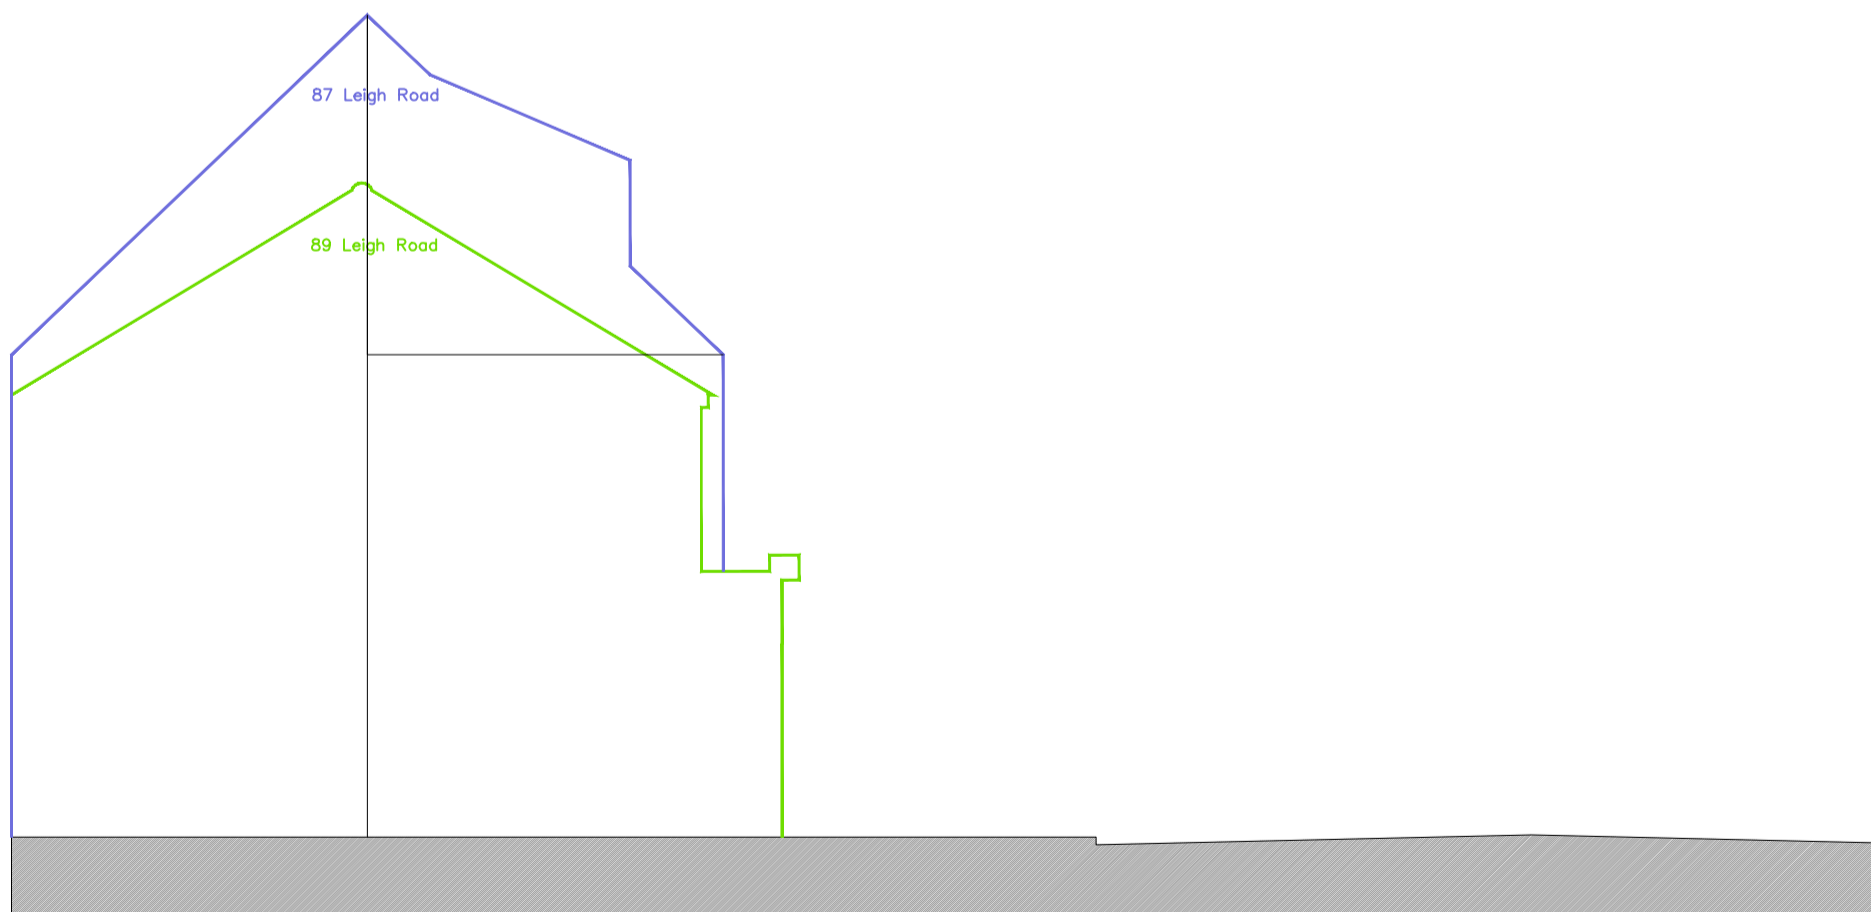

Proposed Section 1:100
0 1 2 3 4 5

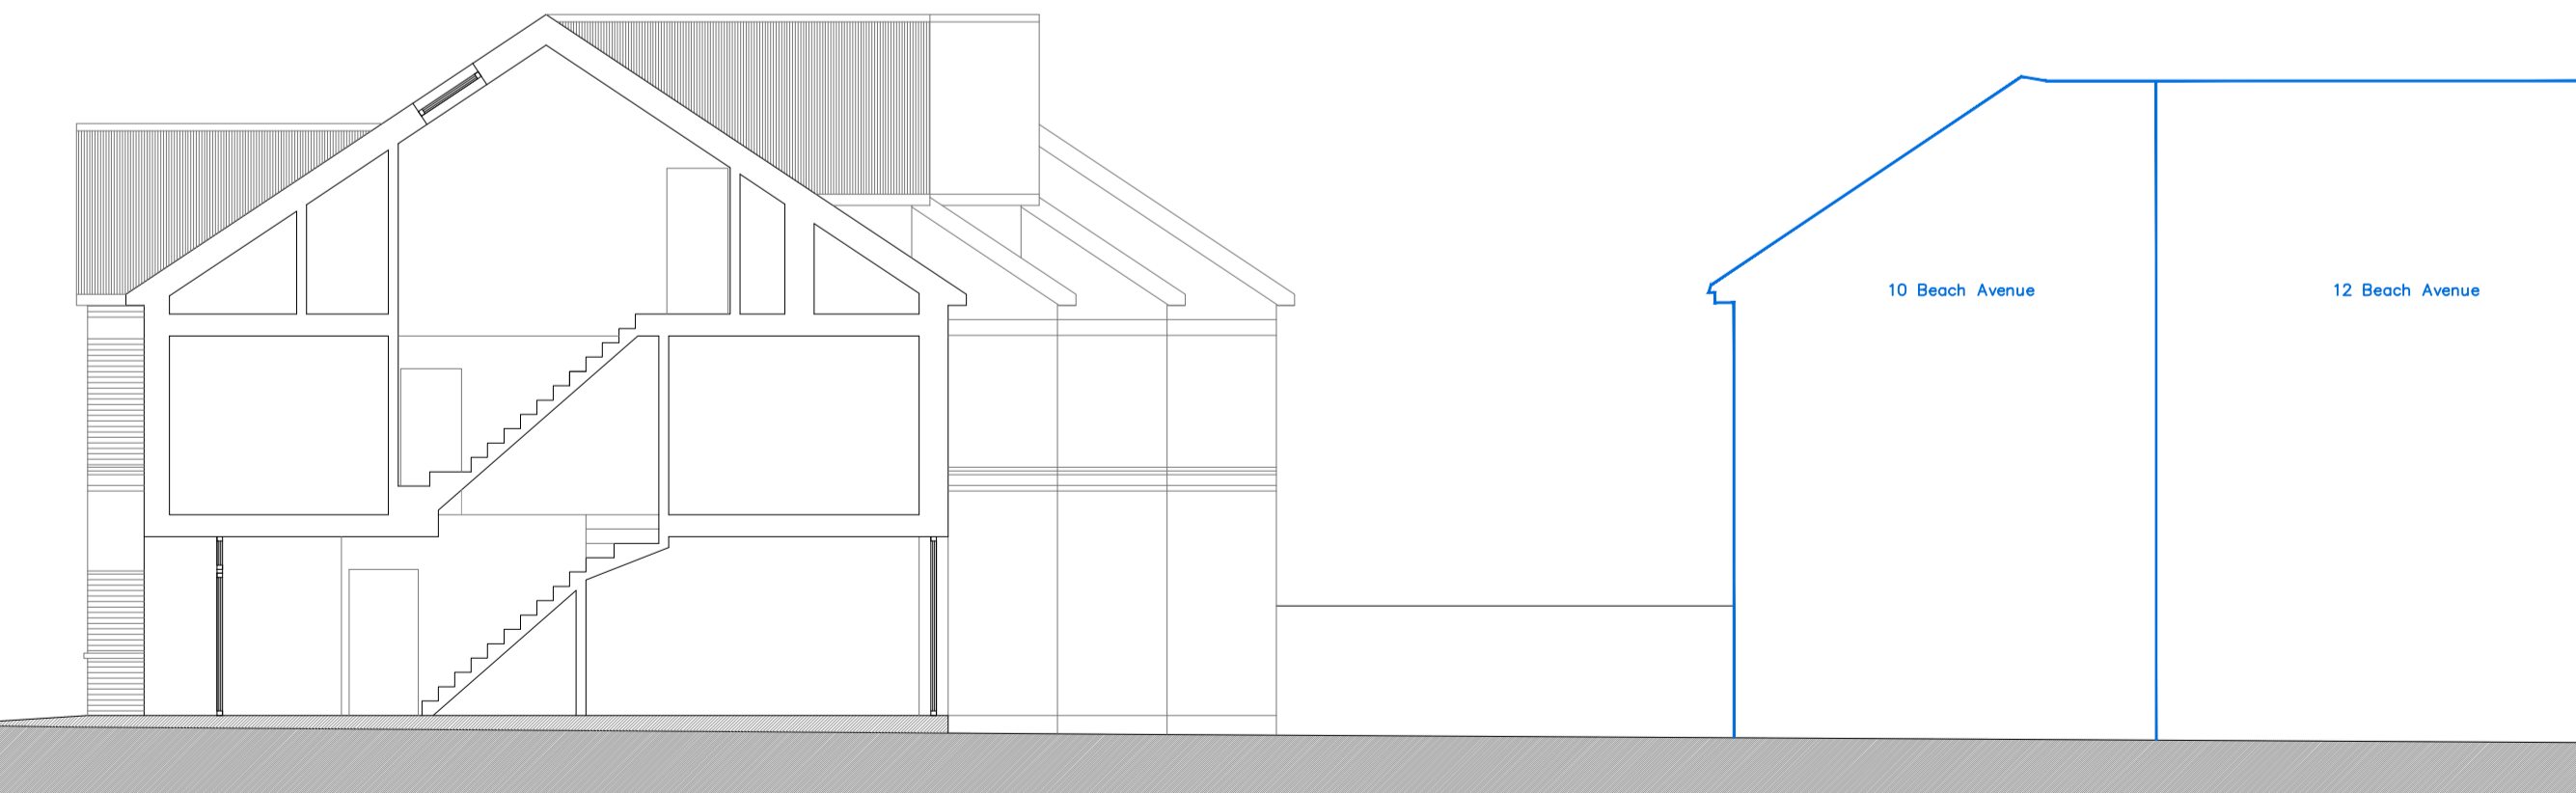

Notes:			
--------	--	--	--

Rev	Comment	By	Date
A	Planning Amendment	ABG	03/02/25
-	Planning	ABG	27/09/24

Stage:	Planning
--------	----------

Client:

Project:
74 Leigh Road
Leigh-on-sea
Essex
SS9 1LF

Drawing Title:
Proposed Elevations

Drawing no: 840P04

Revision: A Drawn by: ABG

Project no: 840 Chkd by: ABG

Scale: 1:100 @ A1

SKARCHITECTS
853-855 London Road
Westcliff-on-Sea
SS0 9SZ
Tel: 01702 509 250
Email: info@skarchitects.co.uk

Note:
Do not scale from this drawing.
Drawing to be read in conjunction with all other issued drawings,
specifications and relevant consultants' information.
All information on this drawing is for guidance purposes only. All
dimensions must be verified on site.
This information is subject to Building Control requirements and the
requirements of all relevant statutory authorities and services.
providers.
©SKARCHITECTS LTD 2024