

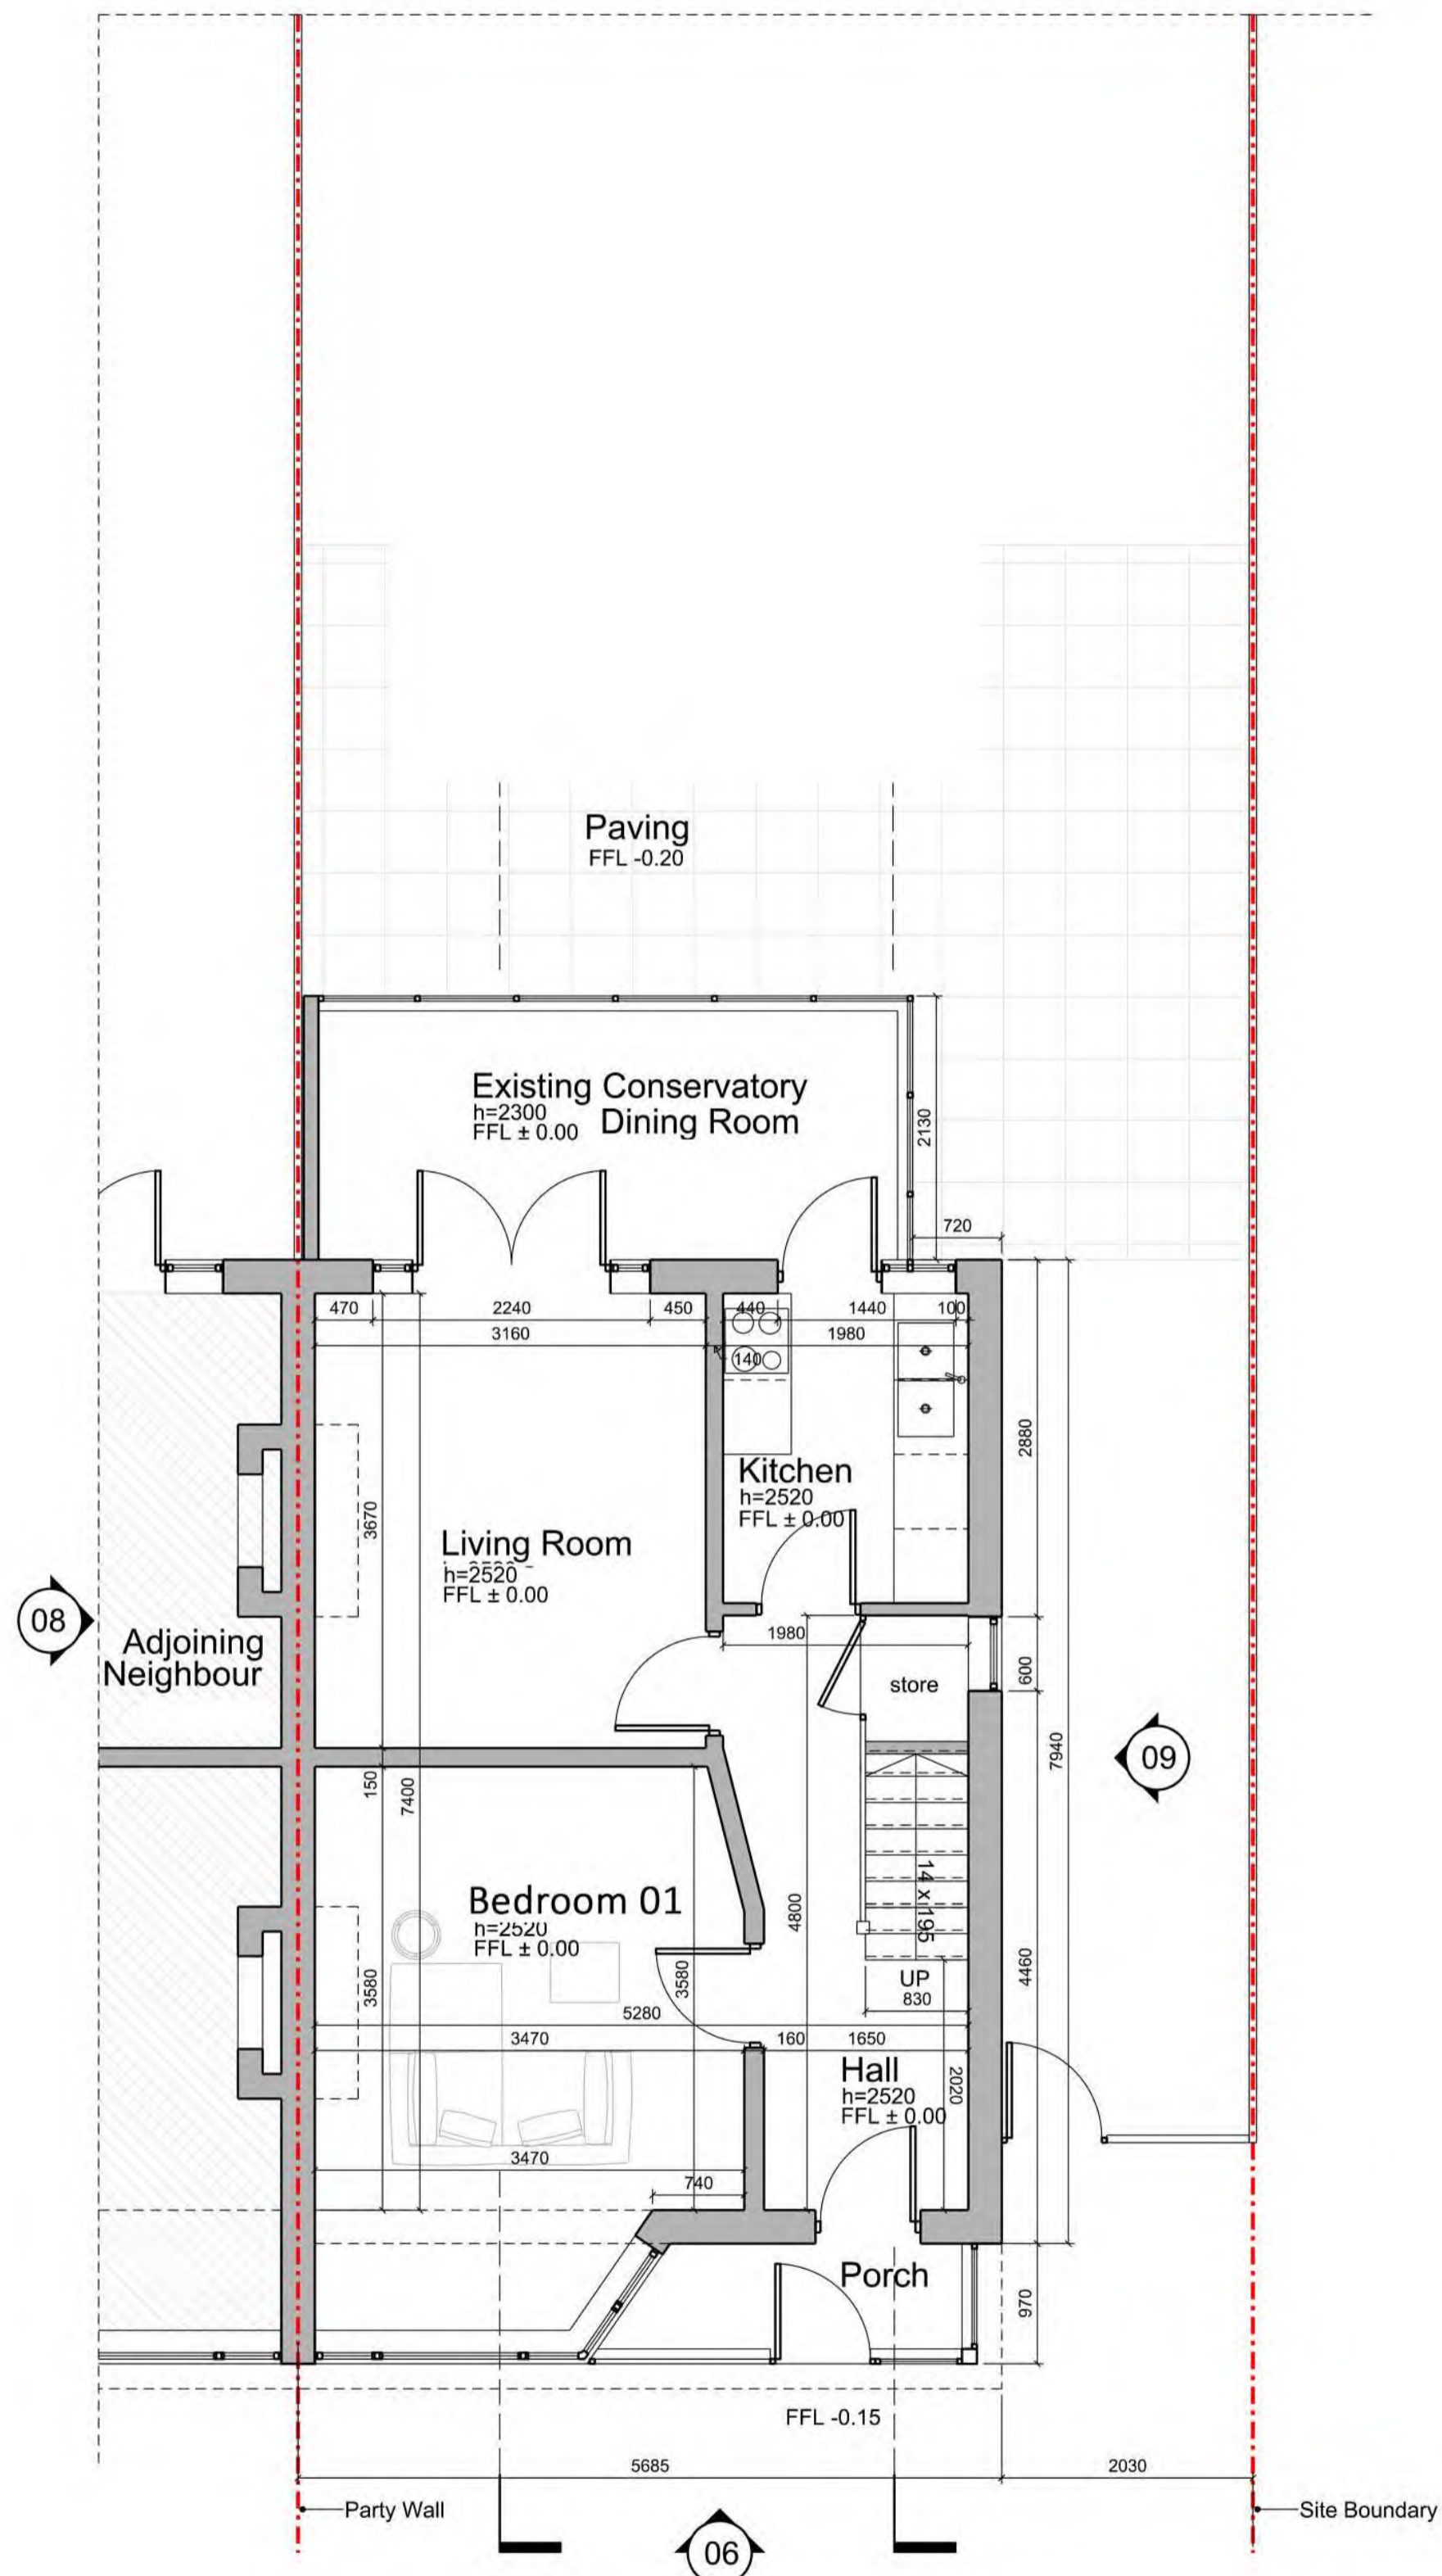



Scale 1:100

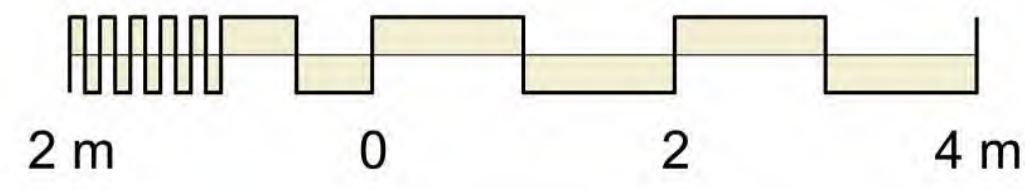


00 GROUND FLOOR PLAN  
1:100

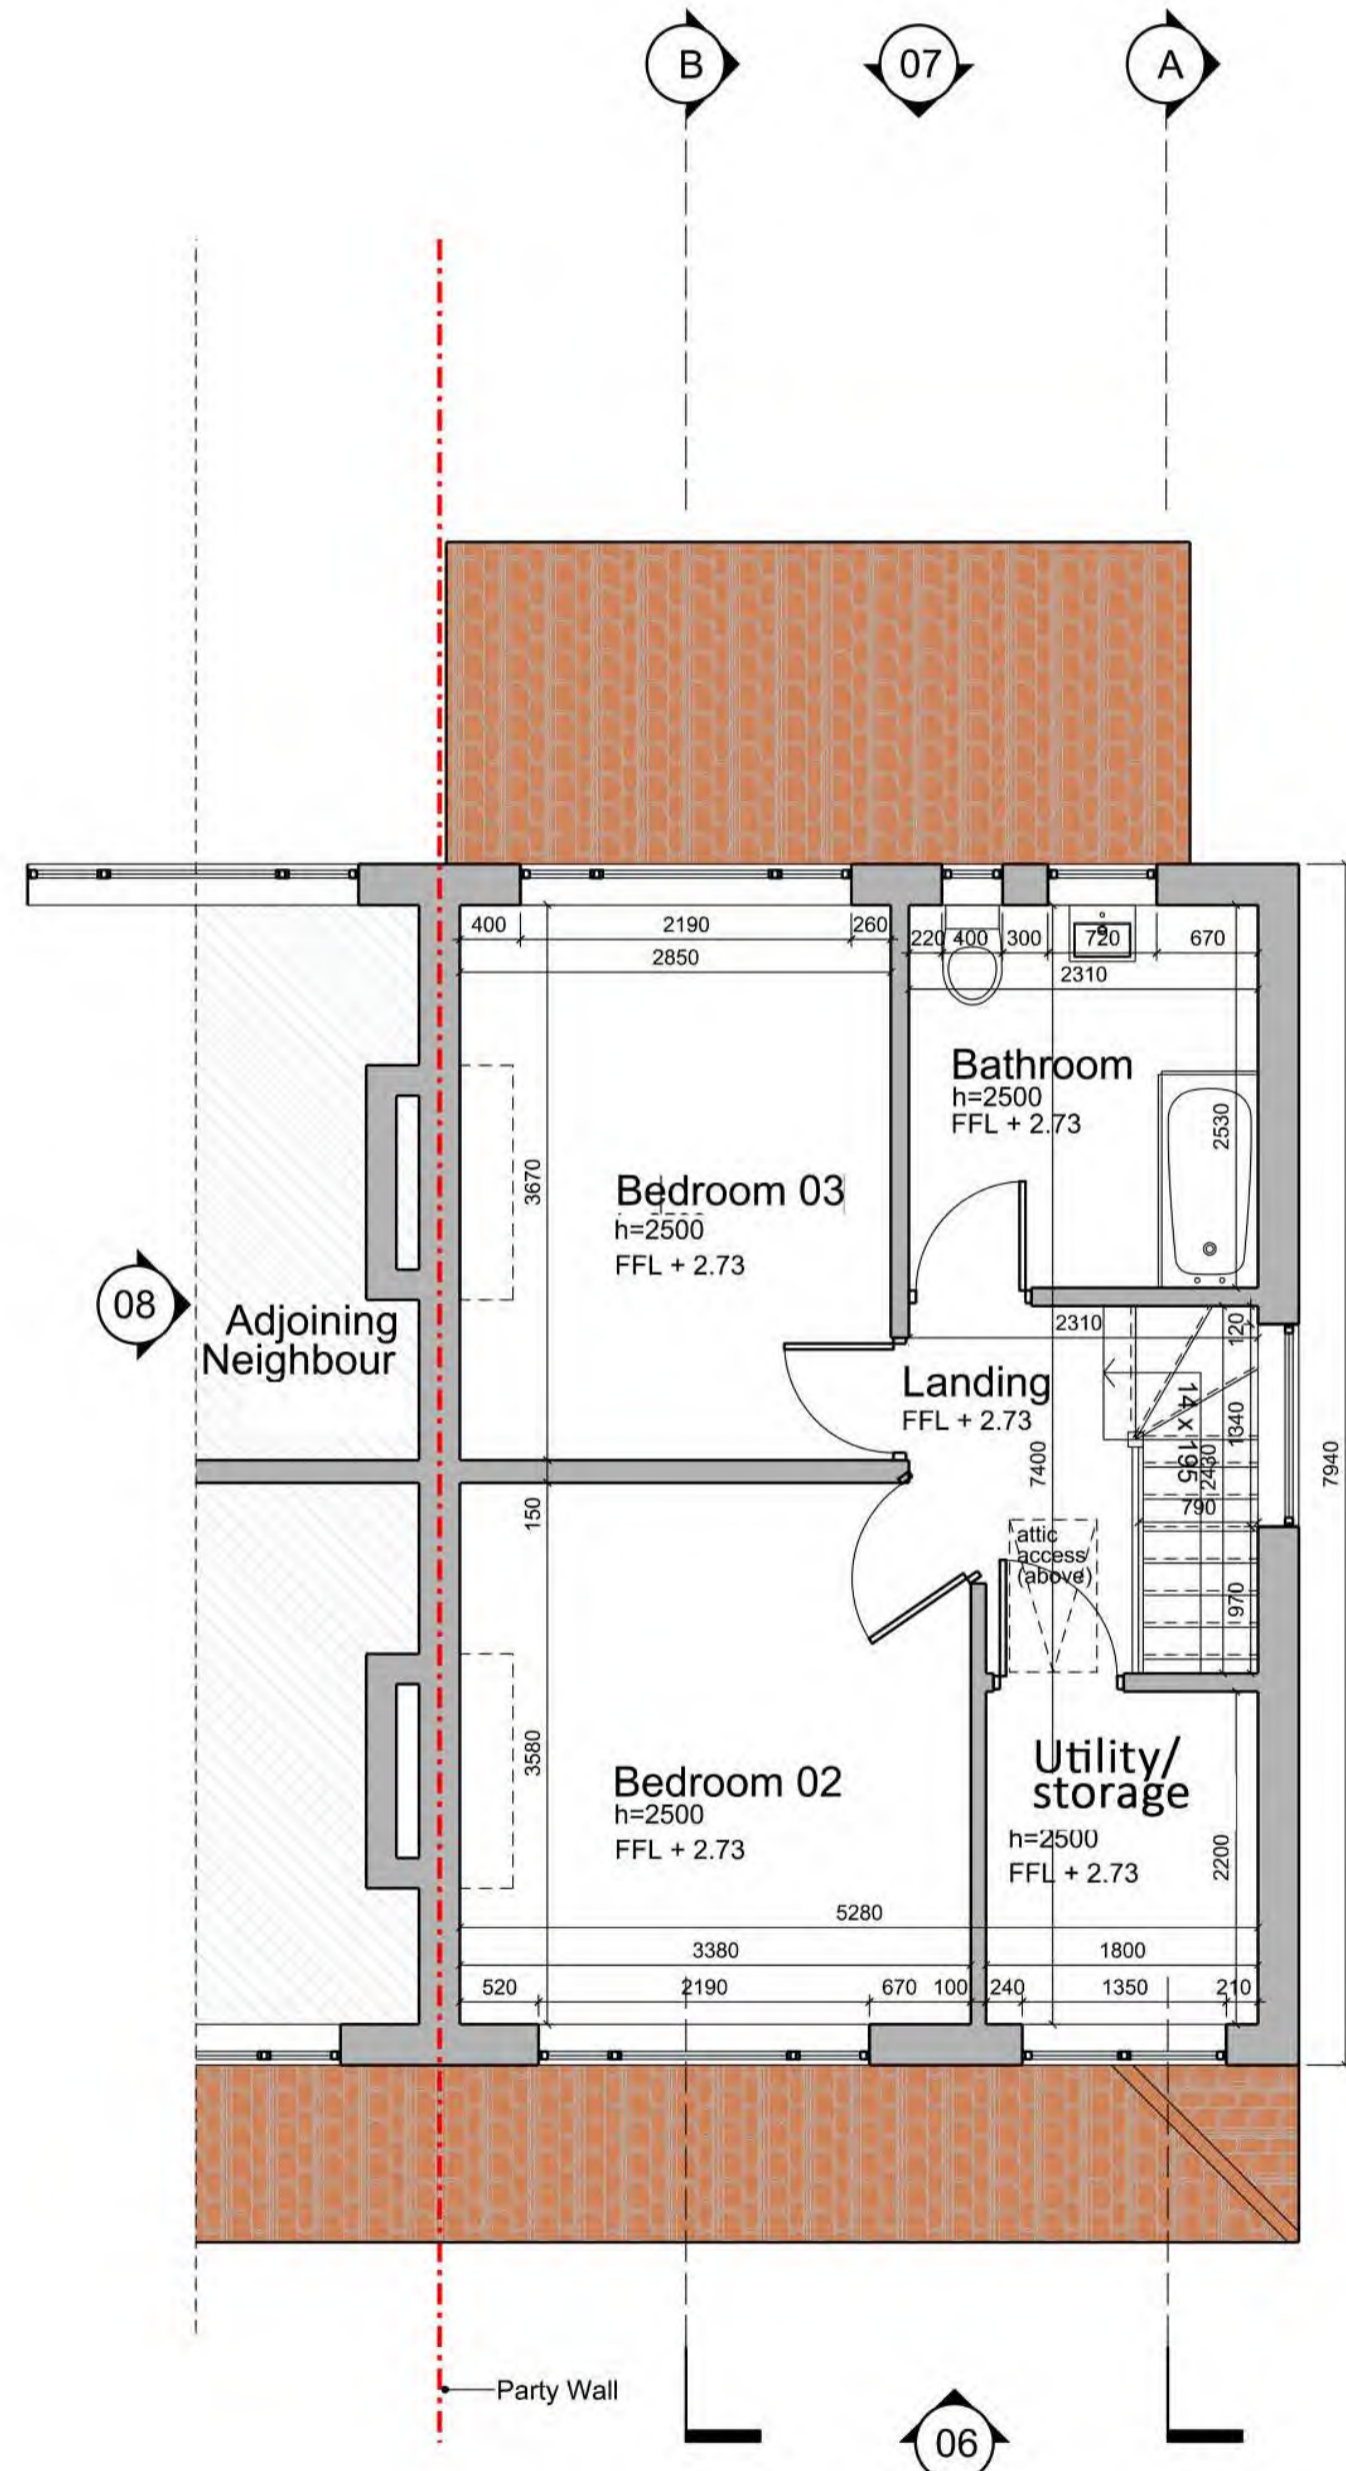

01 FIRST FLOOR PLAN  
1:100

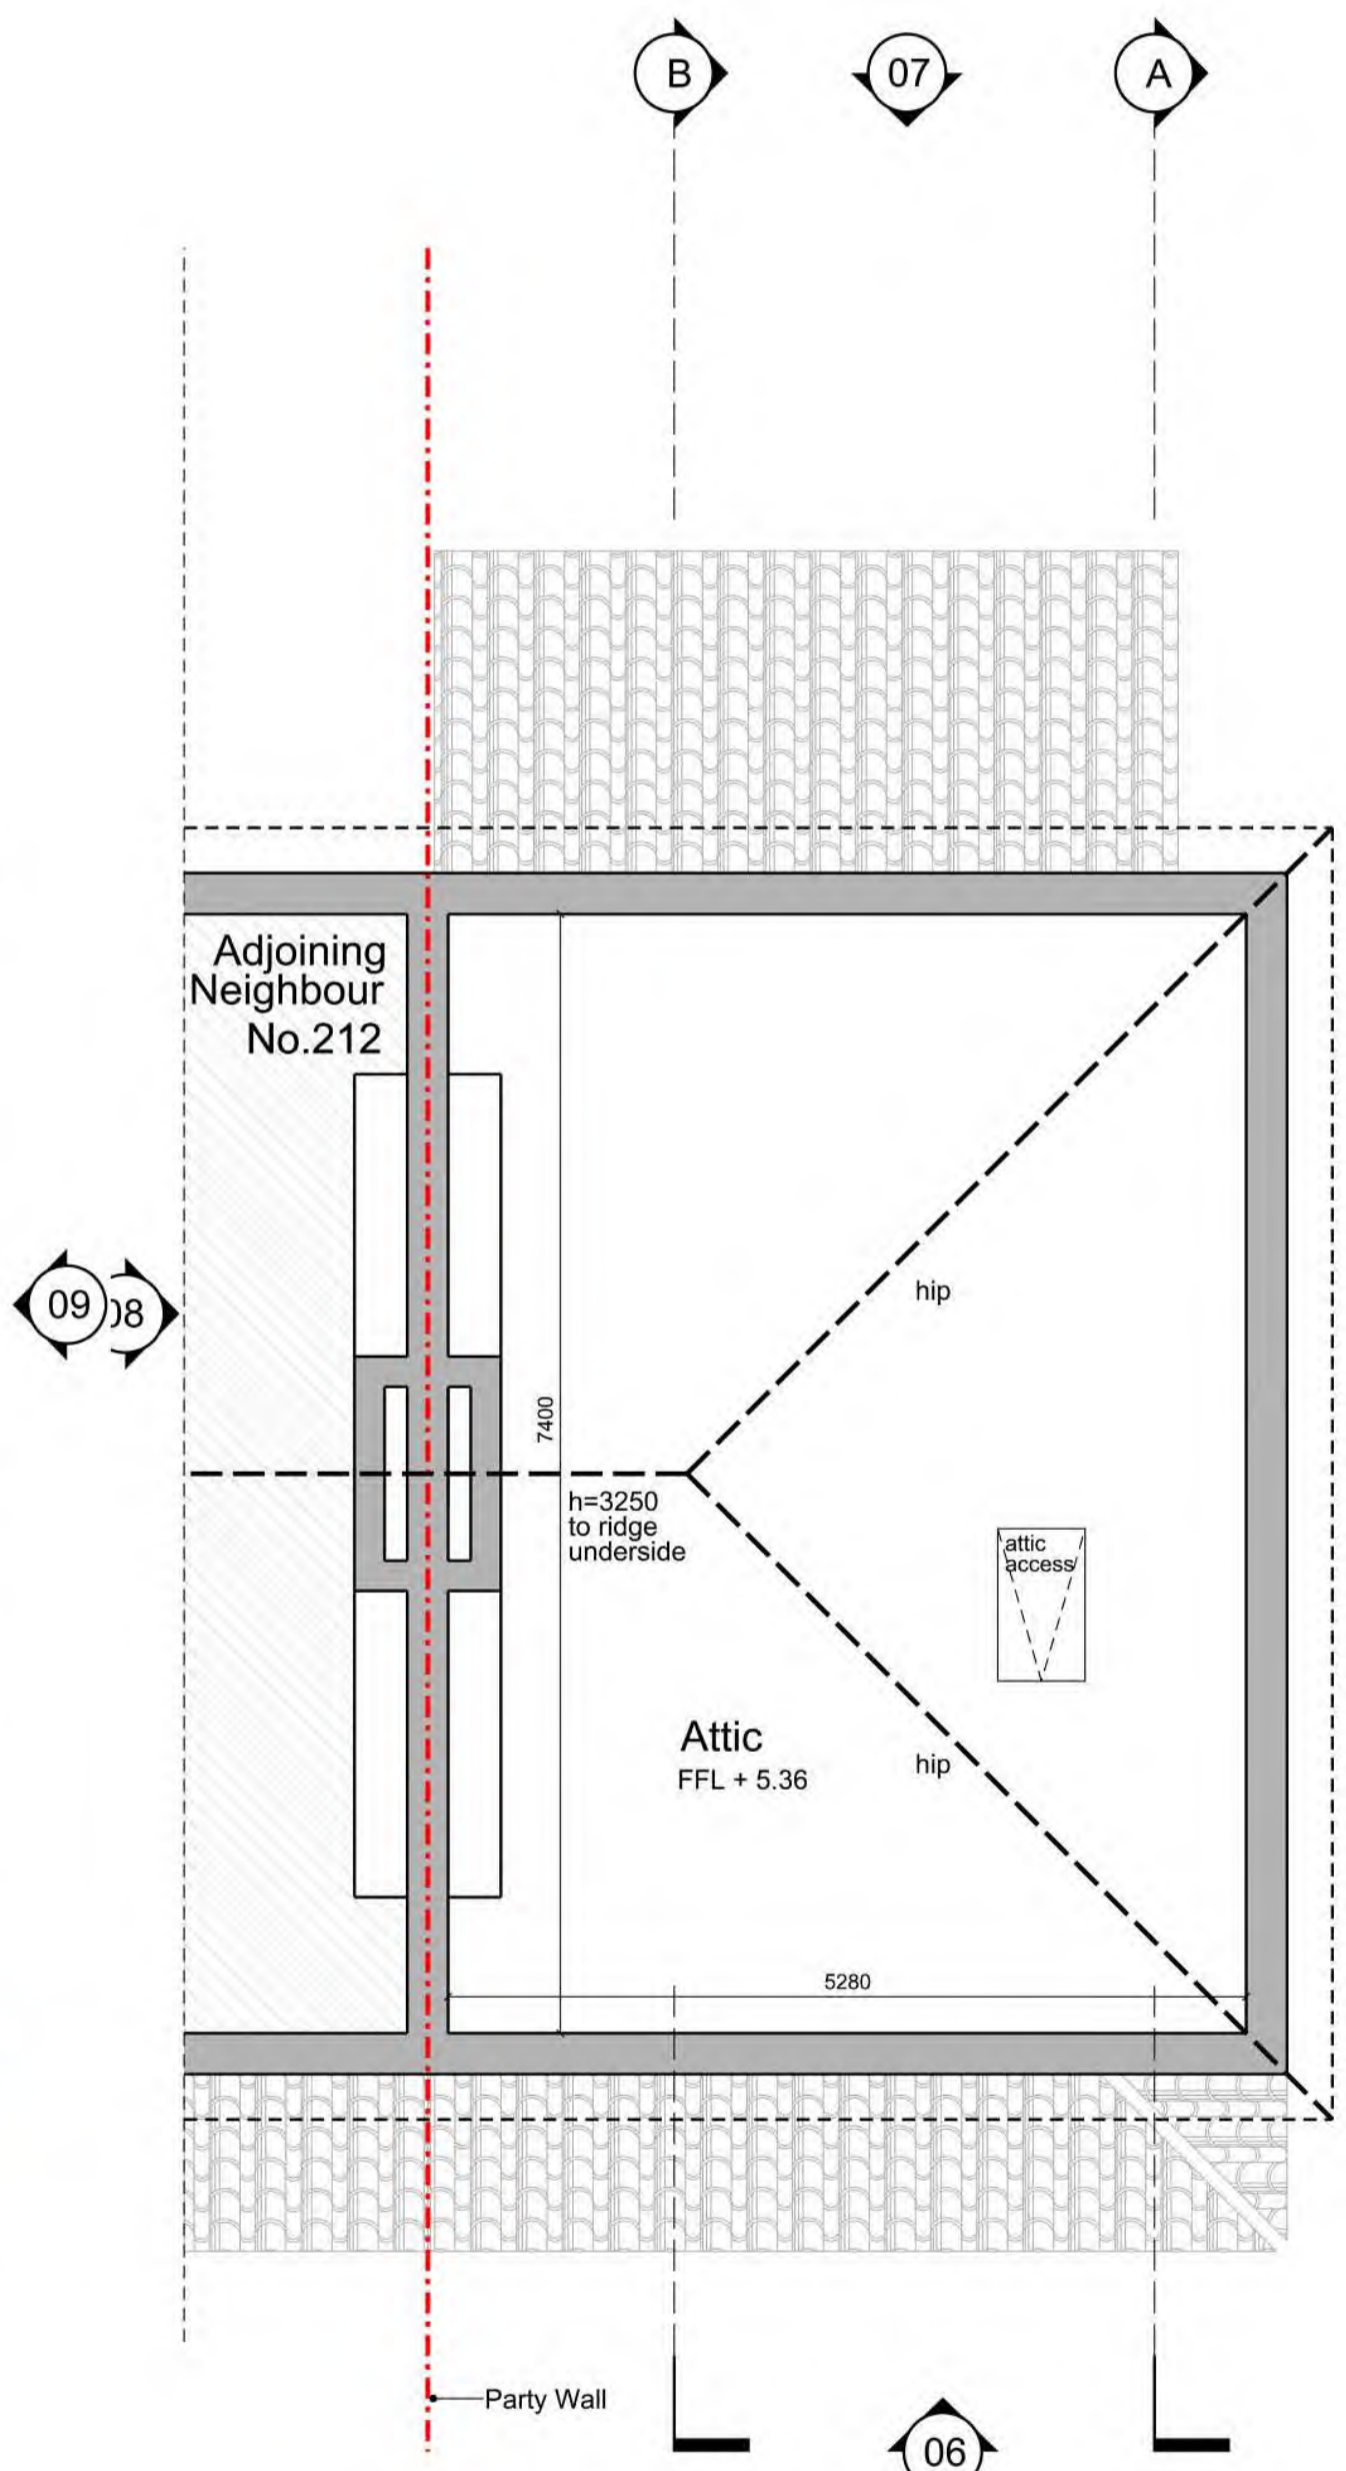

02 SECOND FLOOR PLAN  
1:100

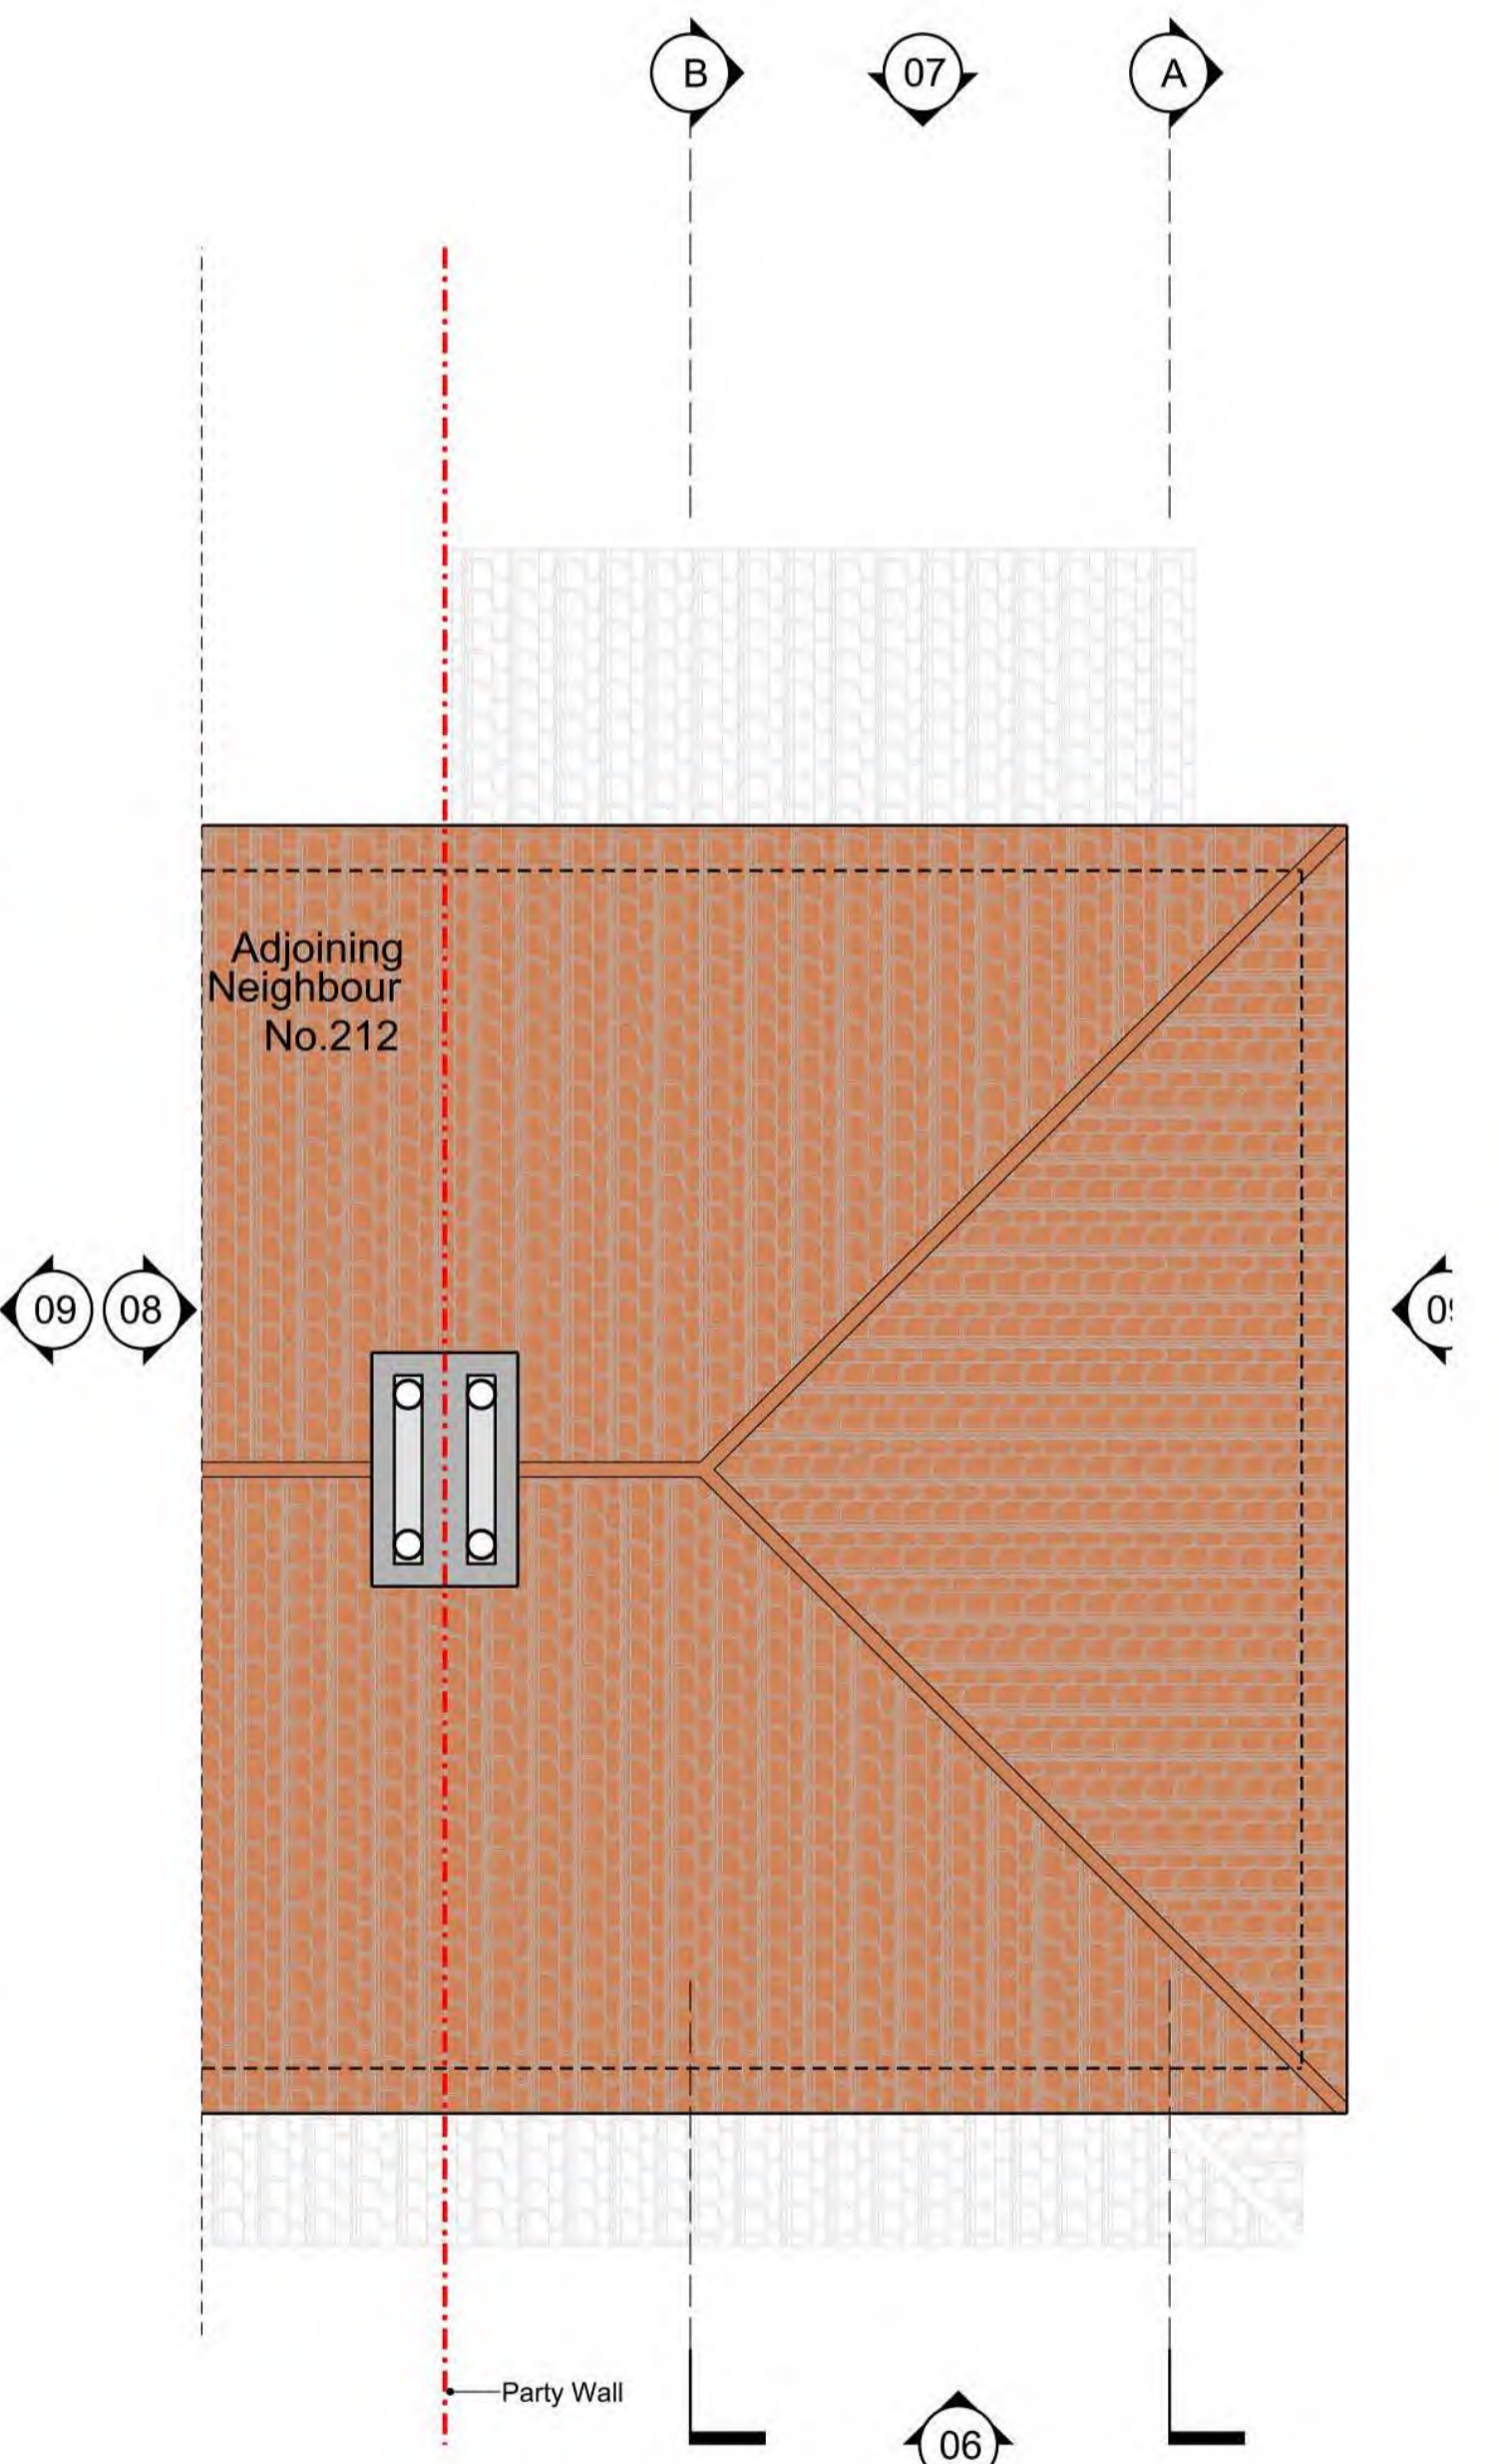

03 ROOF PLAN  
1:100

Client:  
210 Bournemouth Park Road  
Southend-on-Sea  
SS2 5LU

Key / Location:

N