




Existing West Facing Elevation 1:100

Window converted to entrance door

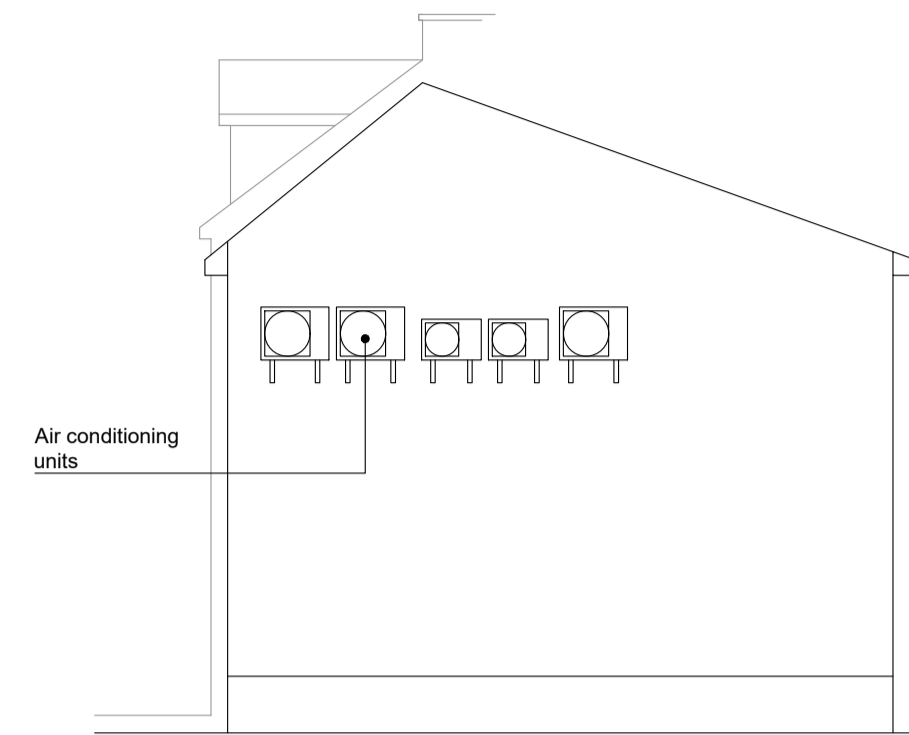


Air conditioning units

Existing South Facing Elevation 1:100




Existing North Facing Elevation 1:100

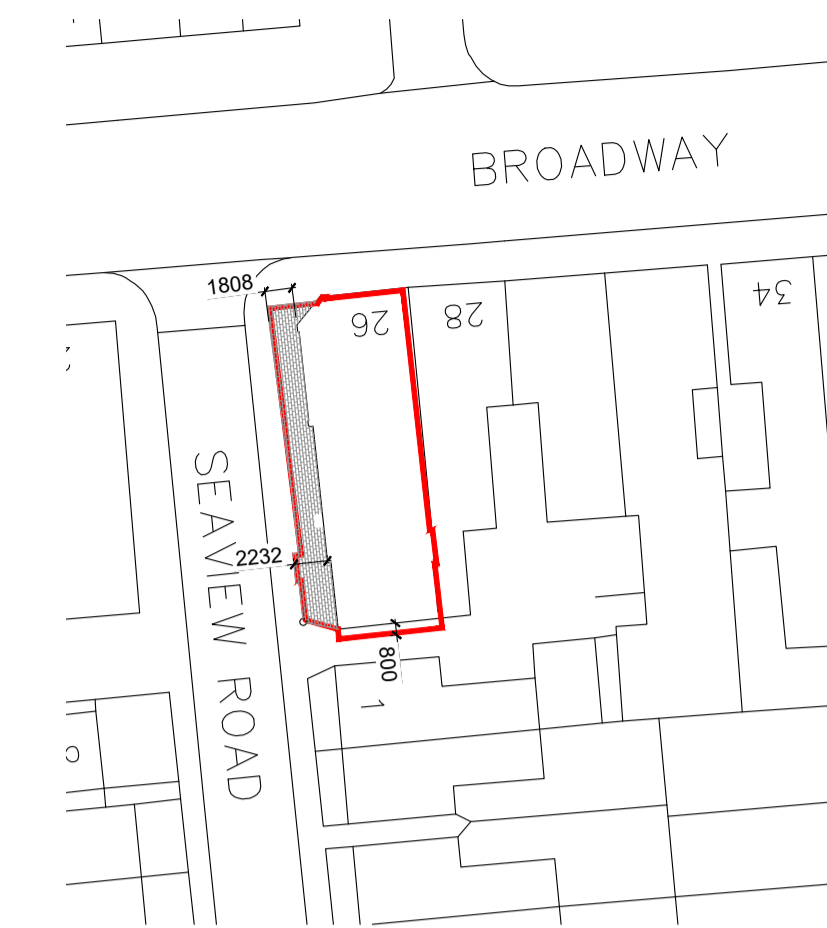

Existing Block Plan 1:500

North

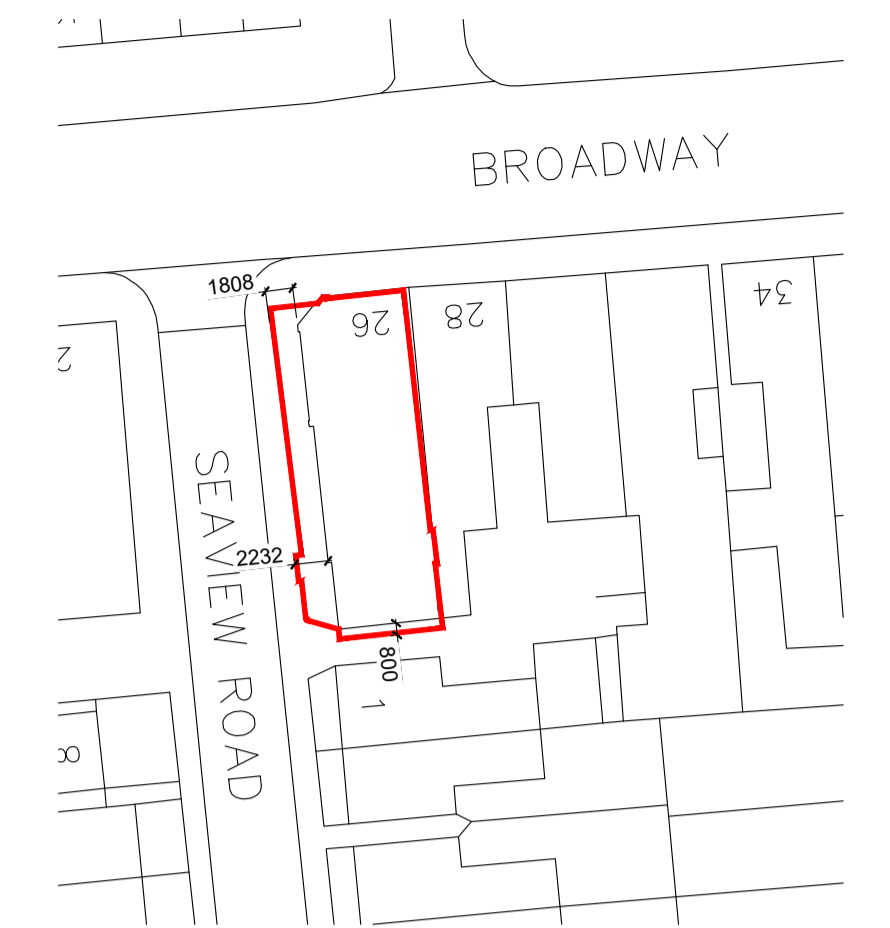


Previous Block Plan 1:500

North




Previous West Facing Elevation 1:100

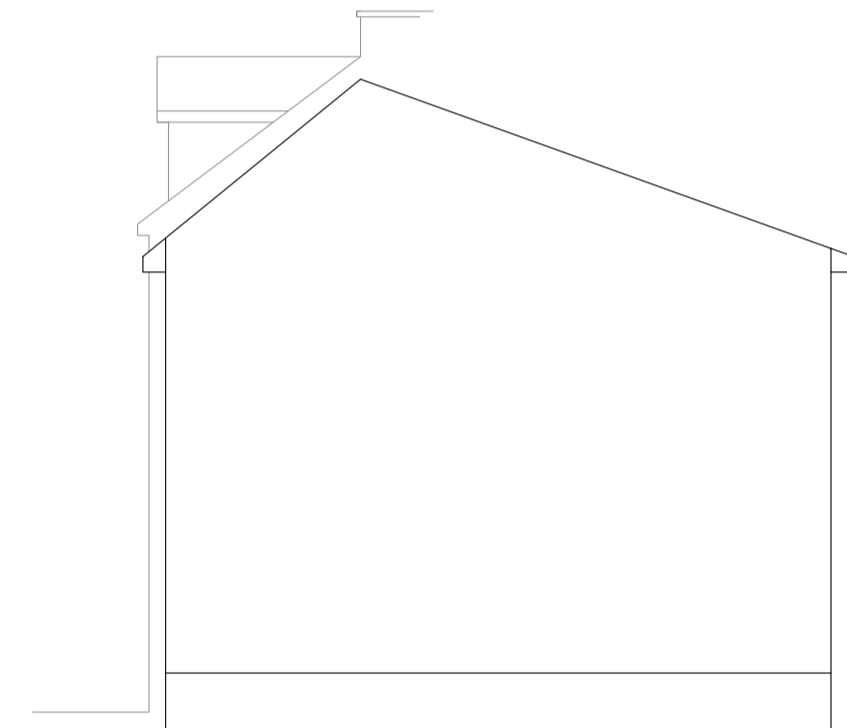

Previous South Facing Elevation 1:100




Previous North Facing Elevation 1:100

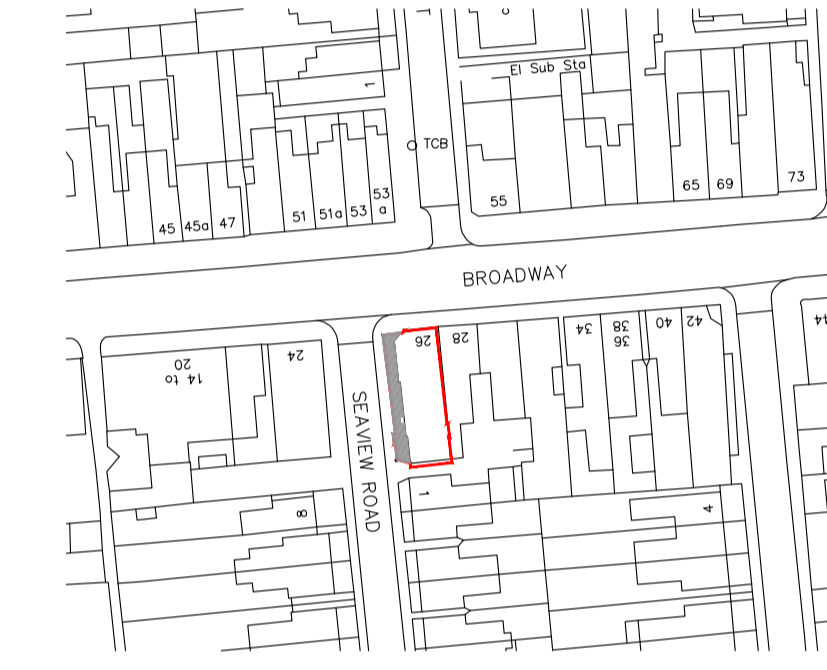


Existing Location Plan 1:1250

North

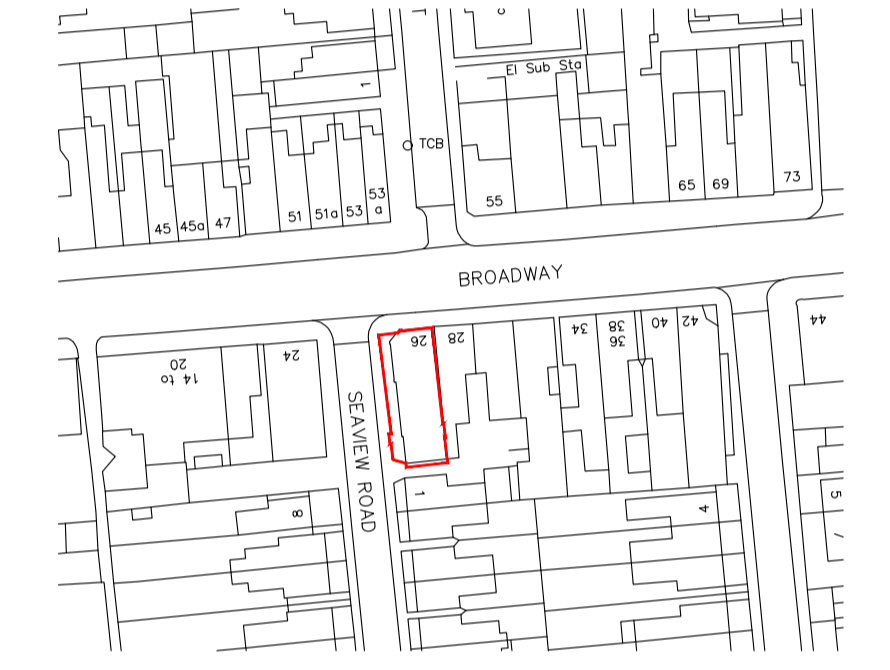


Previous Location Plan 1:1250

North

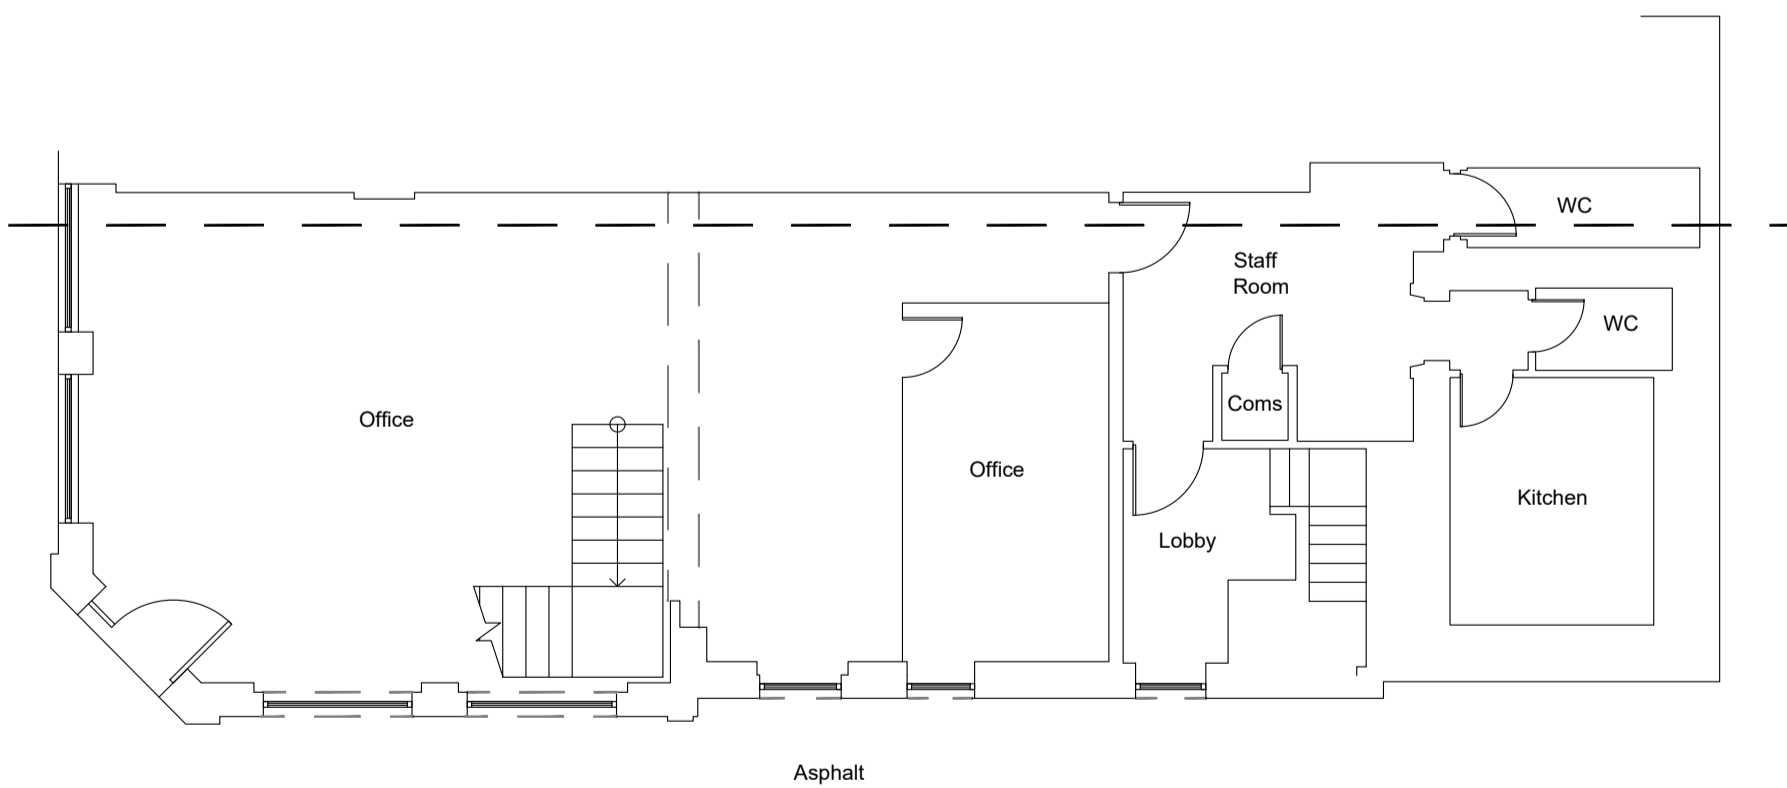

Previous Ground Floor Plan 1:100


Asphalt

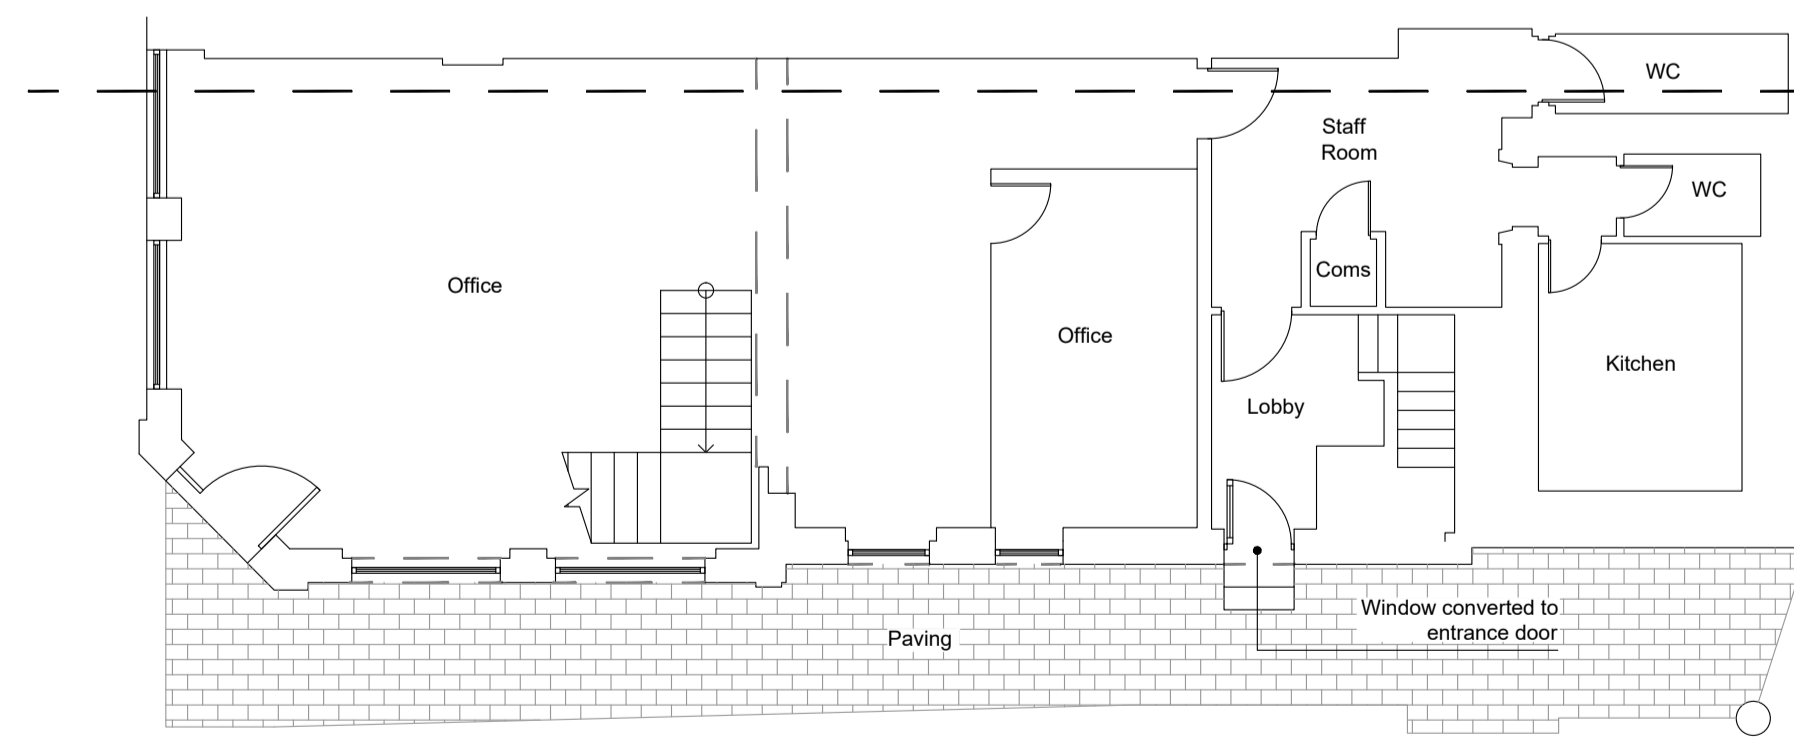

Existing Ground Floor Plan 1:100

Paving

Window converted to entrance door

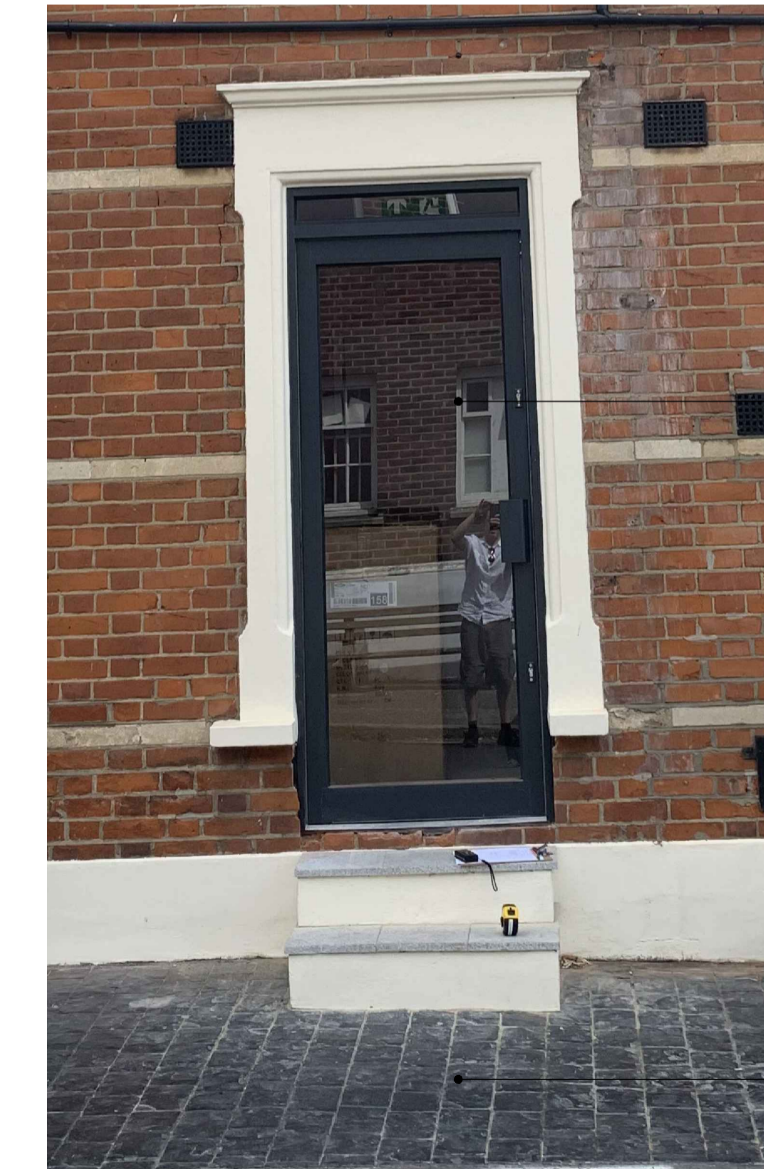

New Dark Grey aluminium entrance door to access first floor

New Dark Grey paving to side of property

Notes:

Rev	Comment	By	Date
1	Production of drawings	WRS	07/07/2022

Stage:
3 - Developed Design

Client:

Project:
28 Broadway
Leigh-on-Sea
Essex
SS9 1AN

Drawing Title:
Retrospective Planning Drawings

Drawing no:
767-P01

Revision: --- Drawn by: WRS

Project no: **767** Chkd by: ---

Scale: 1:100, 1:500, 1:1250 @ A1

SKARCHITECTS
803-805 London Road
Westoff-on-Sea
SS0 9EZ
Tel: 01702 599250
Email: info@skarchitects.co.uk

Do not scale from this drawing. Drawing to be read in conjunction with all other issued drawings, documents and relevant consultant's information. All information on this drawing is for guidance purposes only. All dimensions must be checked onsite. This information is subject to Building Control requirements and the requirements of all relevant statutory authorities and service providers. © SKARCHITECTS Ltd 2022