

GENERAL NOTES  
 The copyright in all designs, drawings, schedules, specifications and any other documentation prepared by David Plant Architecture Ltd. in relation to this project shall remain the property of David Plant Architecture Ltd. and must not be reissued, loaned or copied without prior written consent.


Do not scale from this drawing, use figured dimensions only.

Prefer larger scale drawings.

All dimensions are in millimeters (mm) unless otherwise noted.

Check all relevant dimensions, lines and levels on site before proceeding with the work.

This drawing is to be read in conjunction with all Architect's drawings, schedules and specifications, and all relevant consultants and/or specialists' information relating to the project. Refer all discrepancies to David Plant Architecture Ltd.

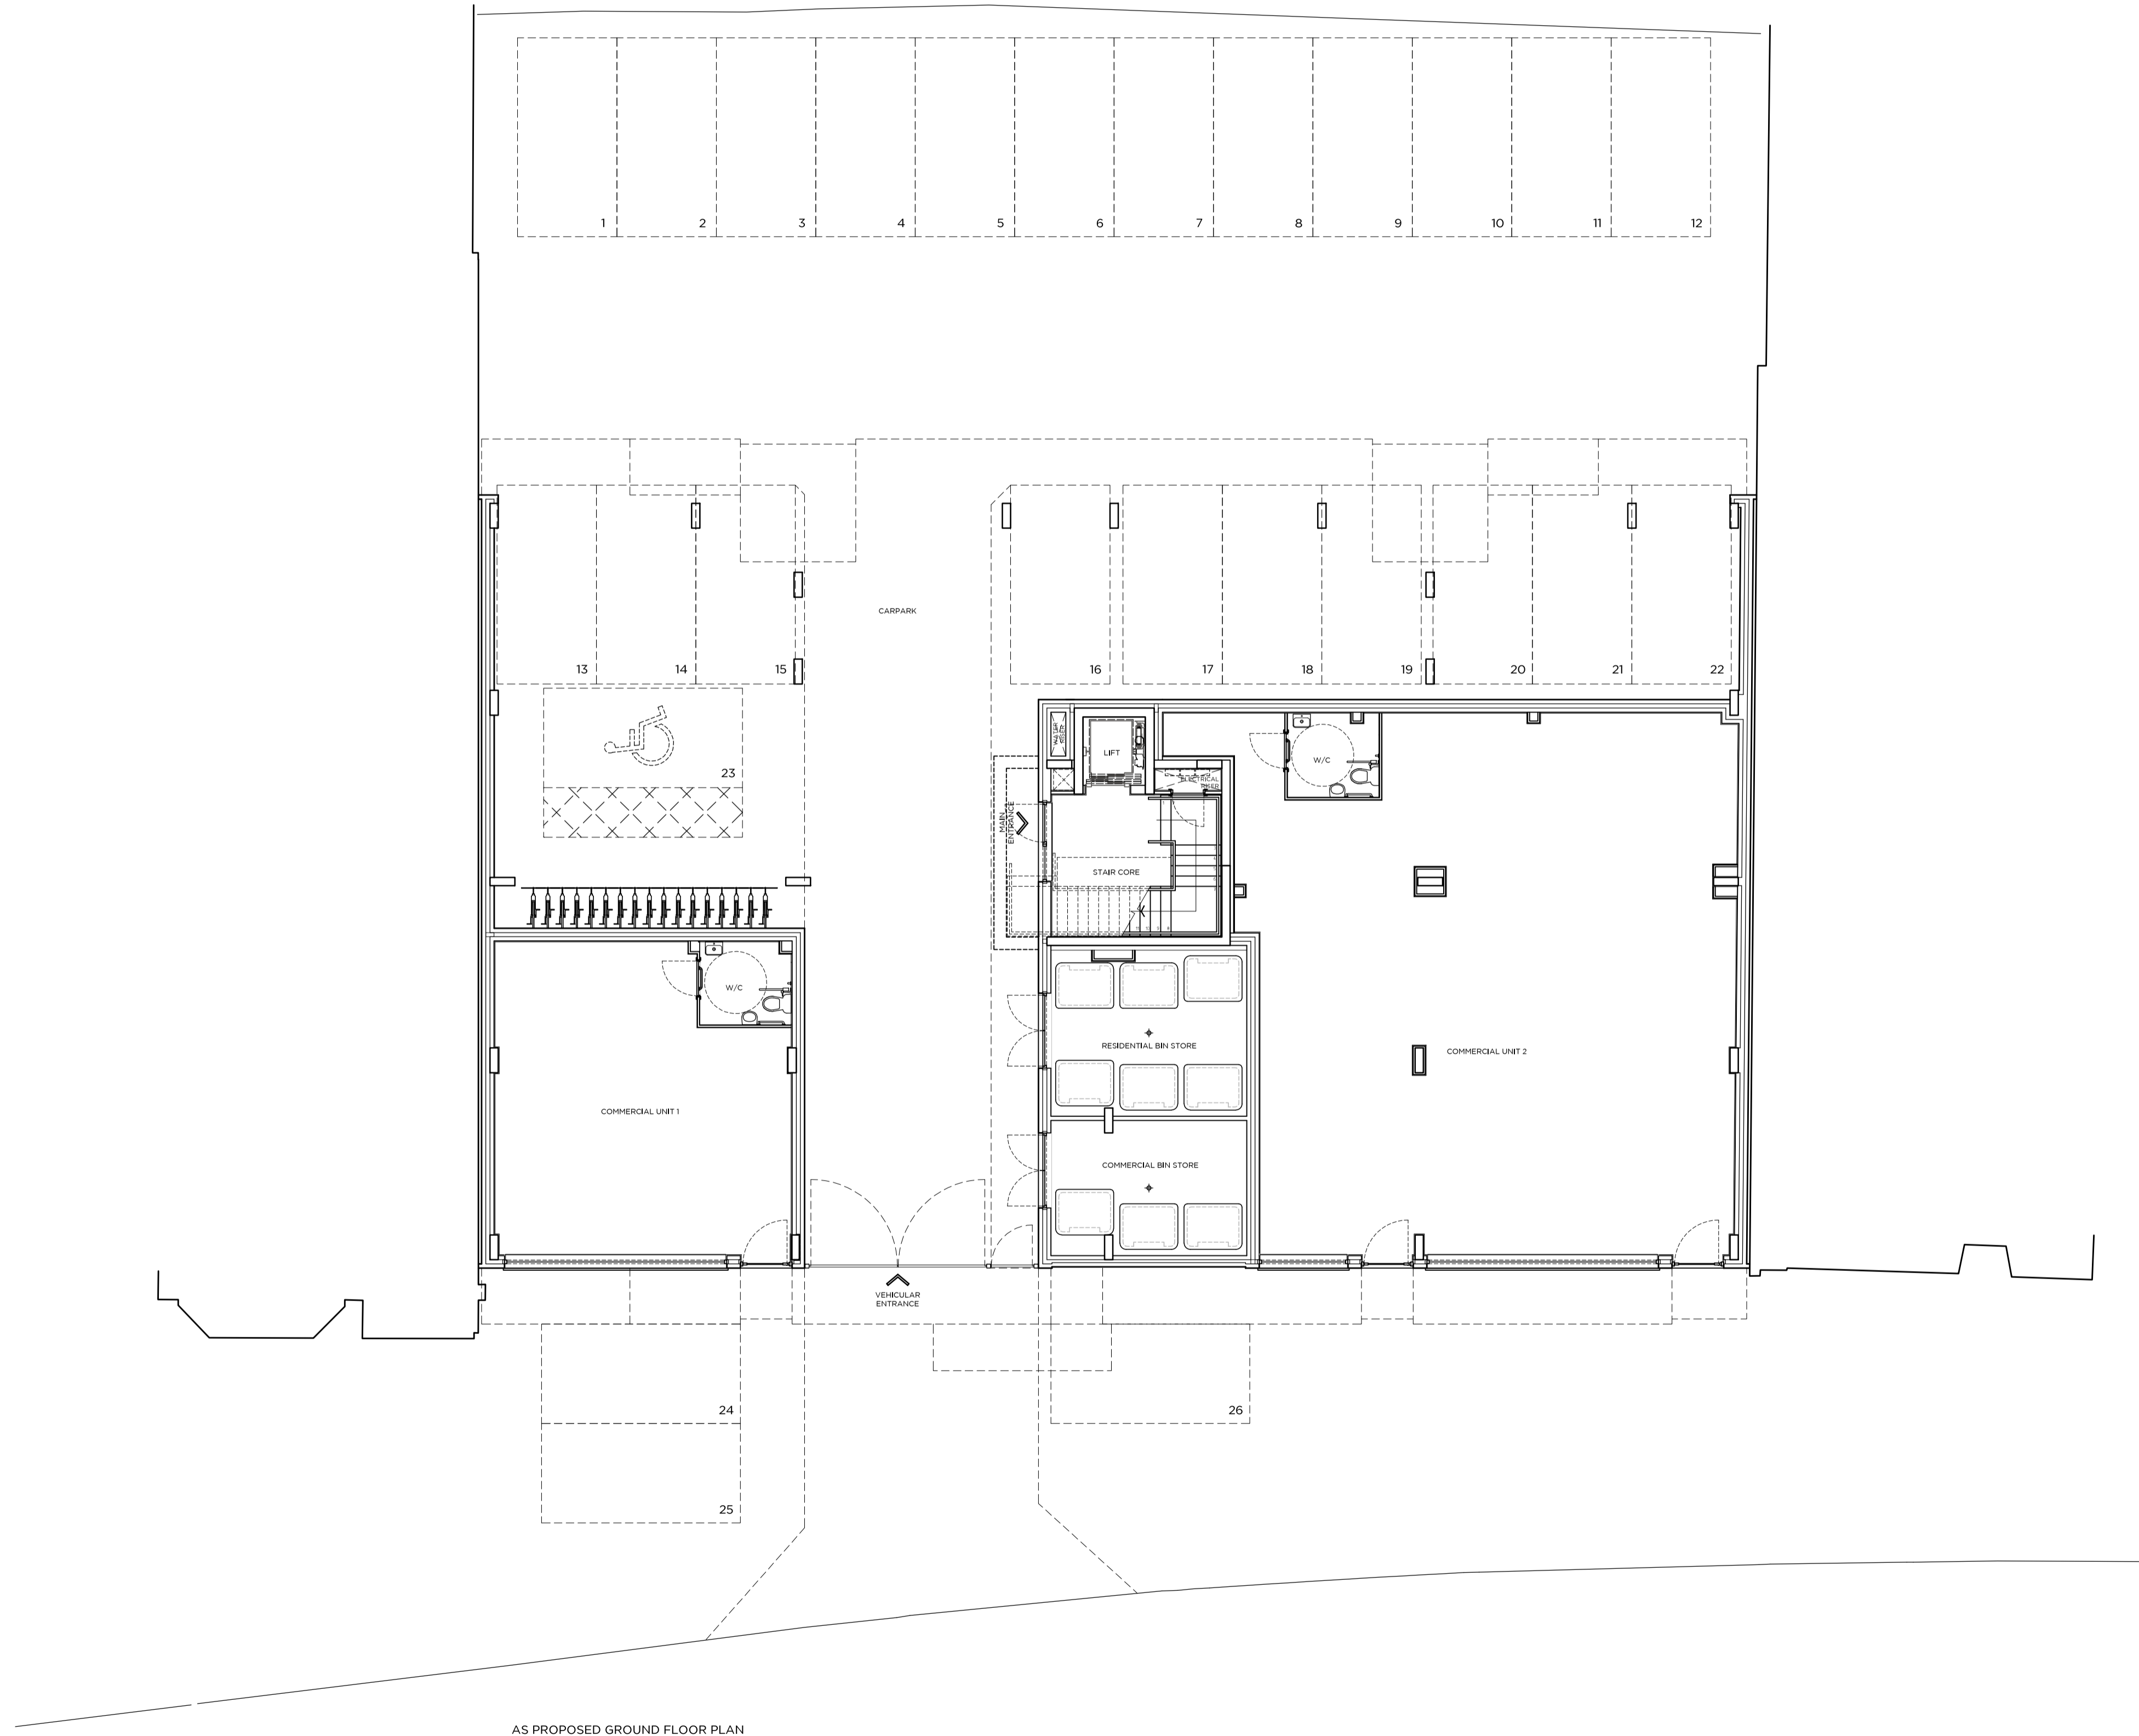

AS PROPOSED GROUND FLOOR PLAN

**DAVID PLANT**  
 ARCHITECTURE LTD

PROJECT  
 MIXED USED DEVELOPMENT

DRAWING  
 (REVISED) AS PROPOSED  
 SITE + GROUND FLOOR PLAN

CLIENT  
 VENTURE CAPITAL ASSOCIATES LTD.

ADDRESS  
 845-849 LONDON ROAD  
 WESTCLIFF-ON-SEA  
 ESSEX  
 SSO 9SZ

DATE: OCT 2015 SCALE: 1:100 @A1 DRAWN BY: DM CHECKED BY: DAP

PROJECT No. DWG No. REVISION

**356. 207.00**

ISSUE STATUS  
 PLANNING

e studio@daparchitecture.co.uk t (0844) 854 9007  
 www.daparchitecture.co.uk

LONDON BIRMINGHAM ESSEX