


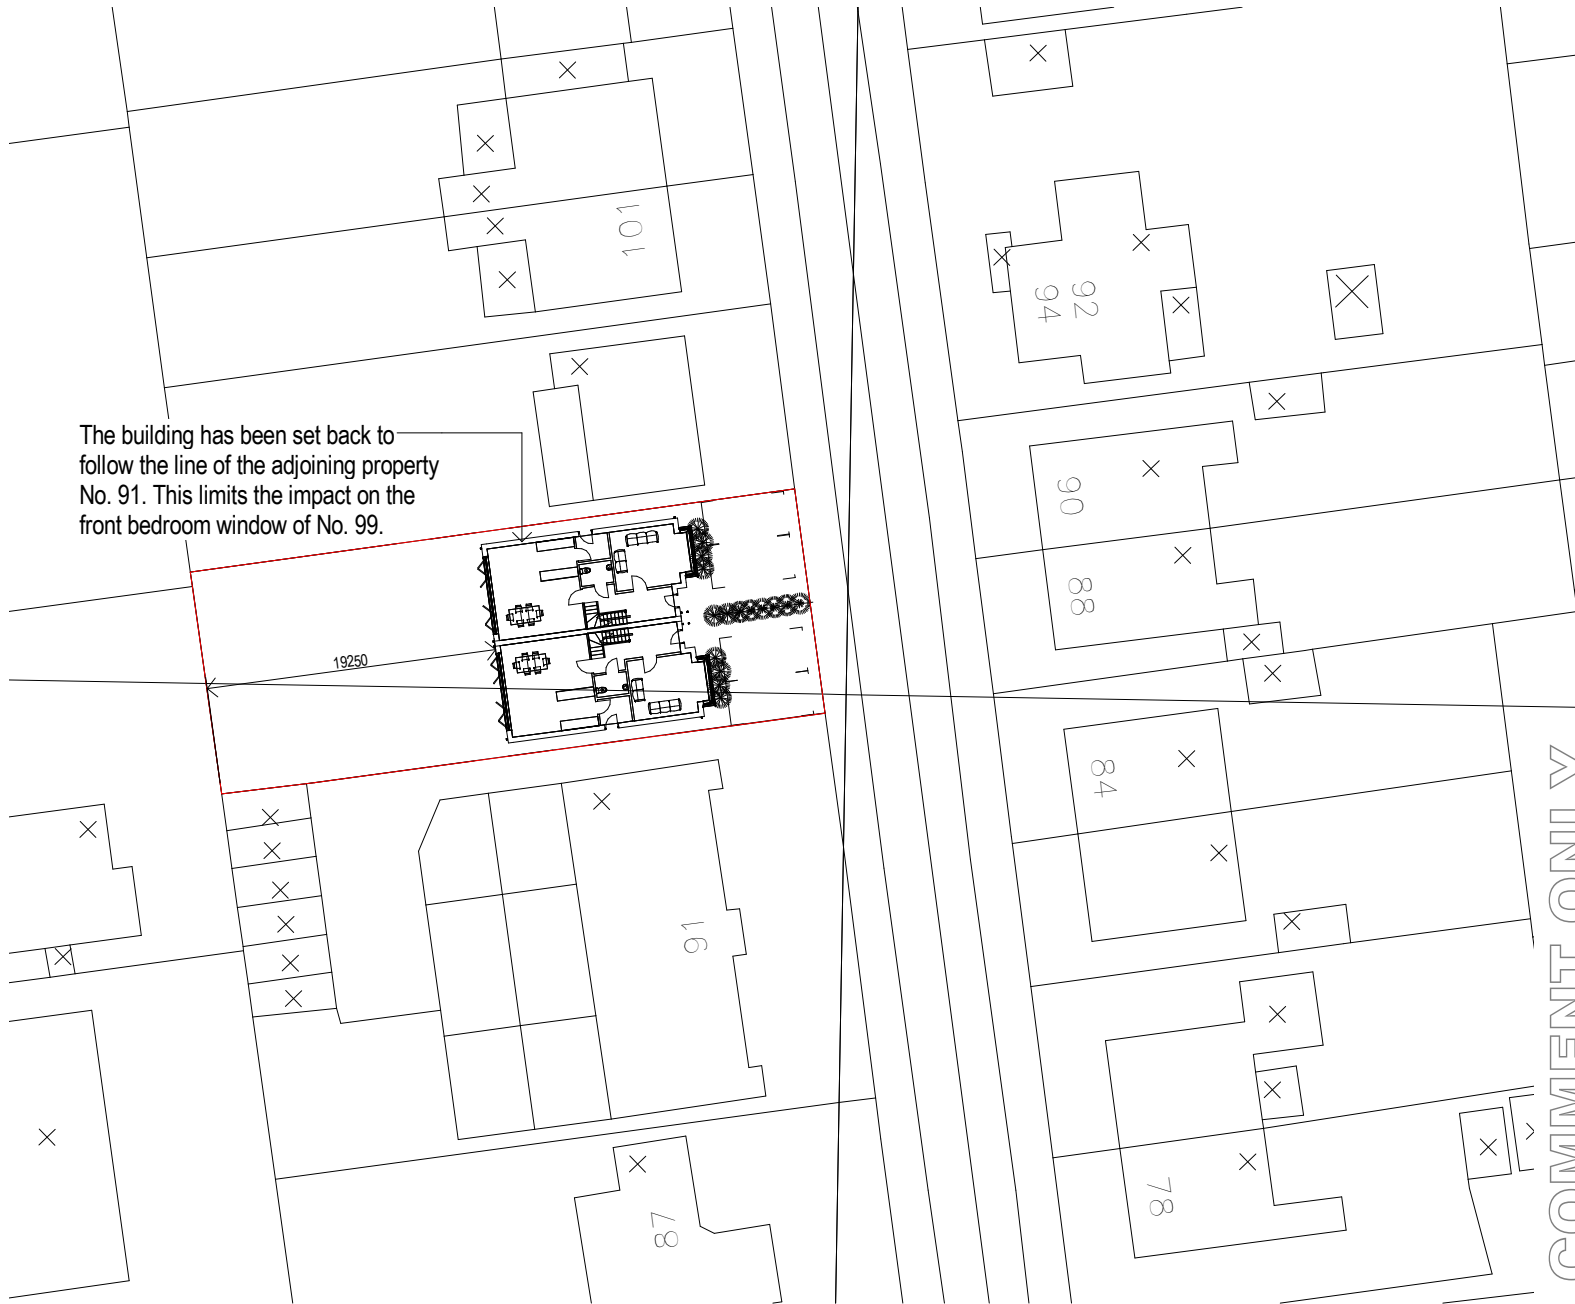

Reproduced from OS Plan by permission of the Ordnance Survey on behalf of Her Majesty's Stationery Office (C) Crown Copyright License No. LIG 0288

The building has been set back to follow the line of the adjoining property No. 91. This limits the impact on the front bedroom window of No. 99.



Rev	By/Chk	Date	Description
A	PH/PH	24-05-16	Position amended

Contractors are to check dimensions of all issued drawings and to notify the Architect immediately of any discrepancy

DO NOT SCALE
bga architects is the trading name of
bernard gooding associates lp



bga architects
© Copyright Reserved

kingsbridge house / 17-23 rectory grove / leigh on sea / essex / ss9 2ha

tel: 01702 471057 fax: 01702 470841
email: info@bga-architects.com web: www.bga-architects.com

QCv1

Client:
Mr Michael Bailey

Project Description
**97 Salisbury Avenue, Leigh on Sea,
Essex, SS9 2JN**

Drawing Title:
Proposed Site Plan

Project No.: 15-171	Dwg No.: 0-400	
Date: 01/21/16	Drawn By: PH	Chk By: RM
Scale: 1 : 500 @ A4	Revision A	

FOR COMMENT ONLY

1 Proposed Site Plan
1 : 500