



1 Proposed Elevation - East
1 : 100




2 Proposed Elevation - North
1 : 100




3 Proposed Elevation - West
1 : 100




4 Proposed Elevation - South
1 : 100

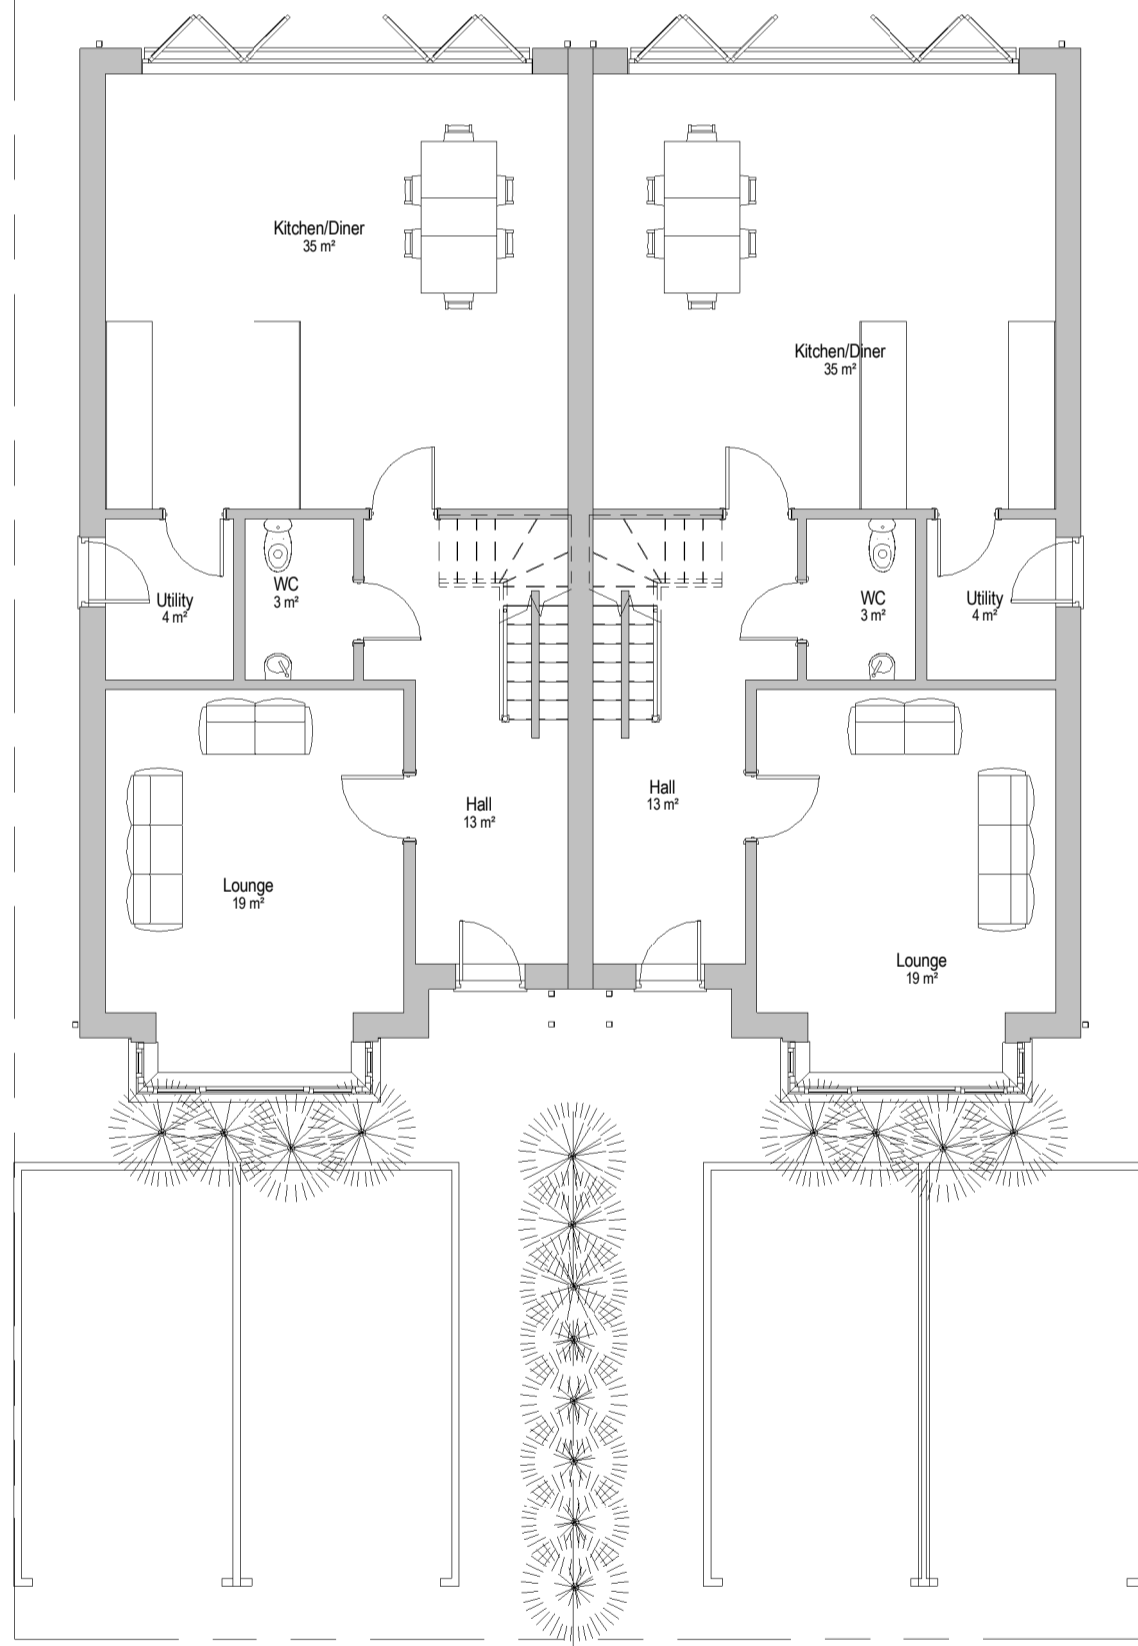


5 Ground Floor - Proposed
1 : 100

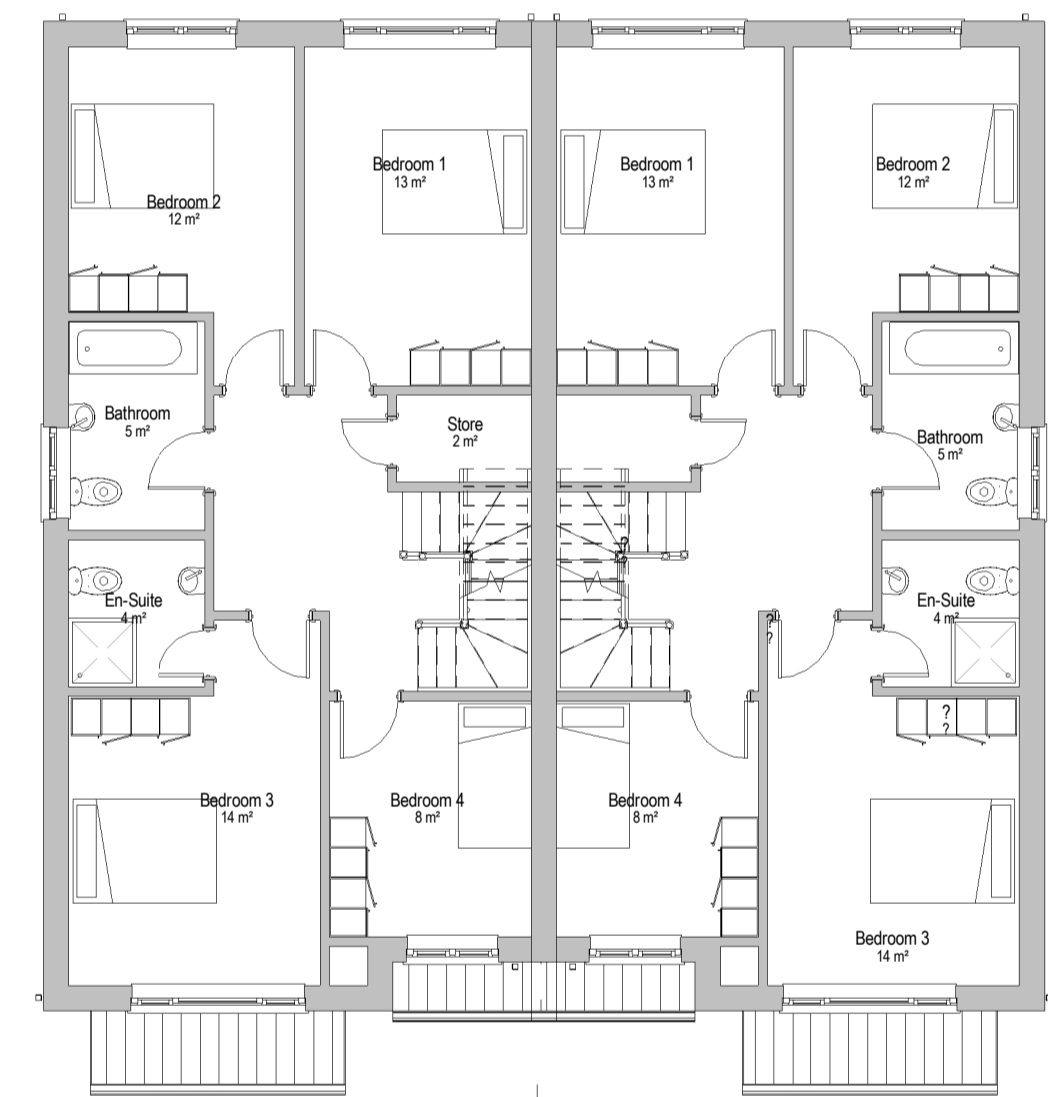

6 First Floor - Proposed
1 : 100

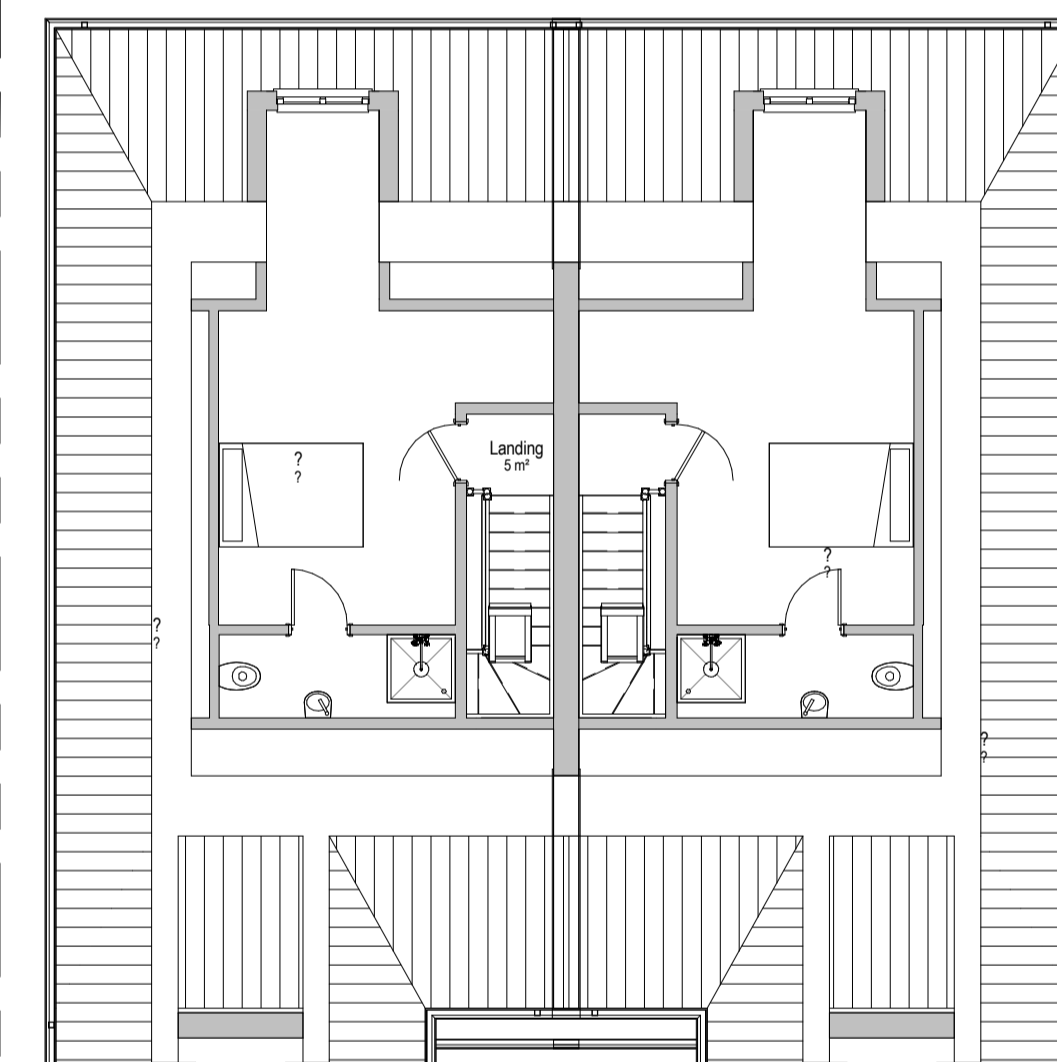

7 Second Floor - Proposed
1 : 100

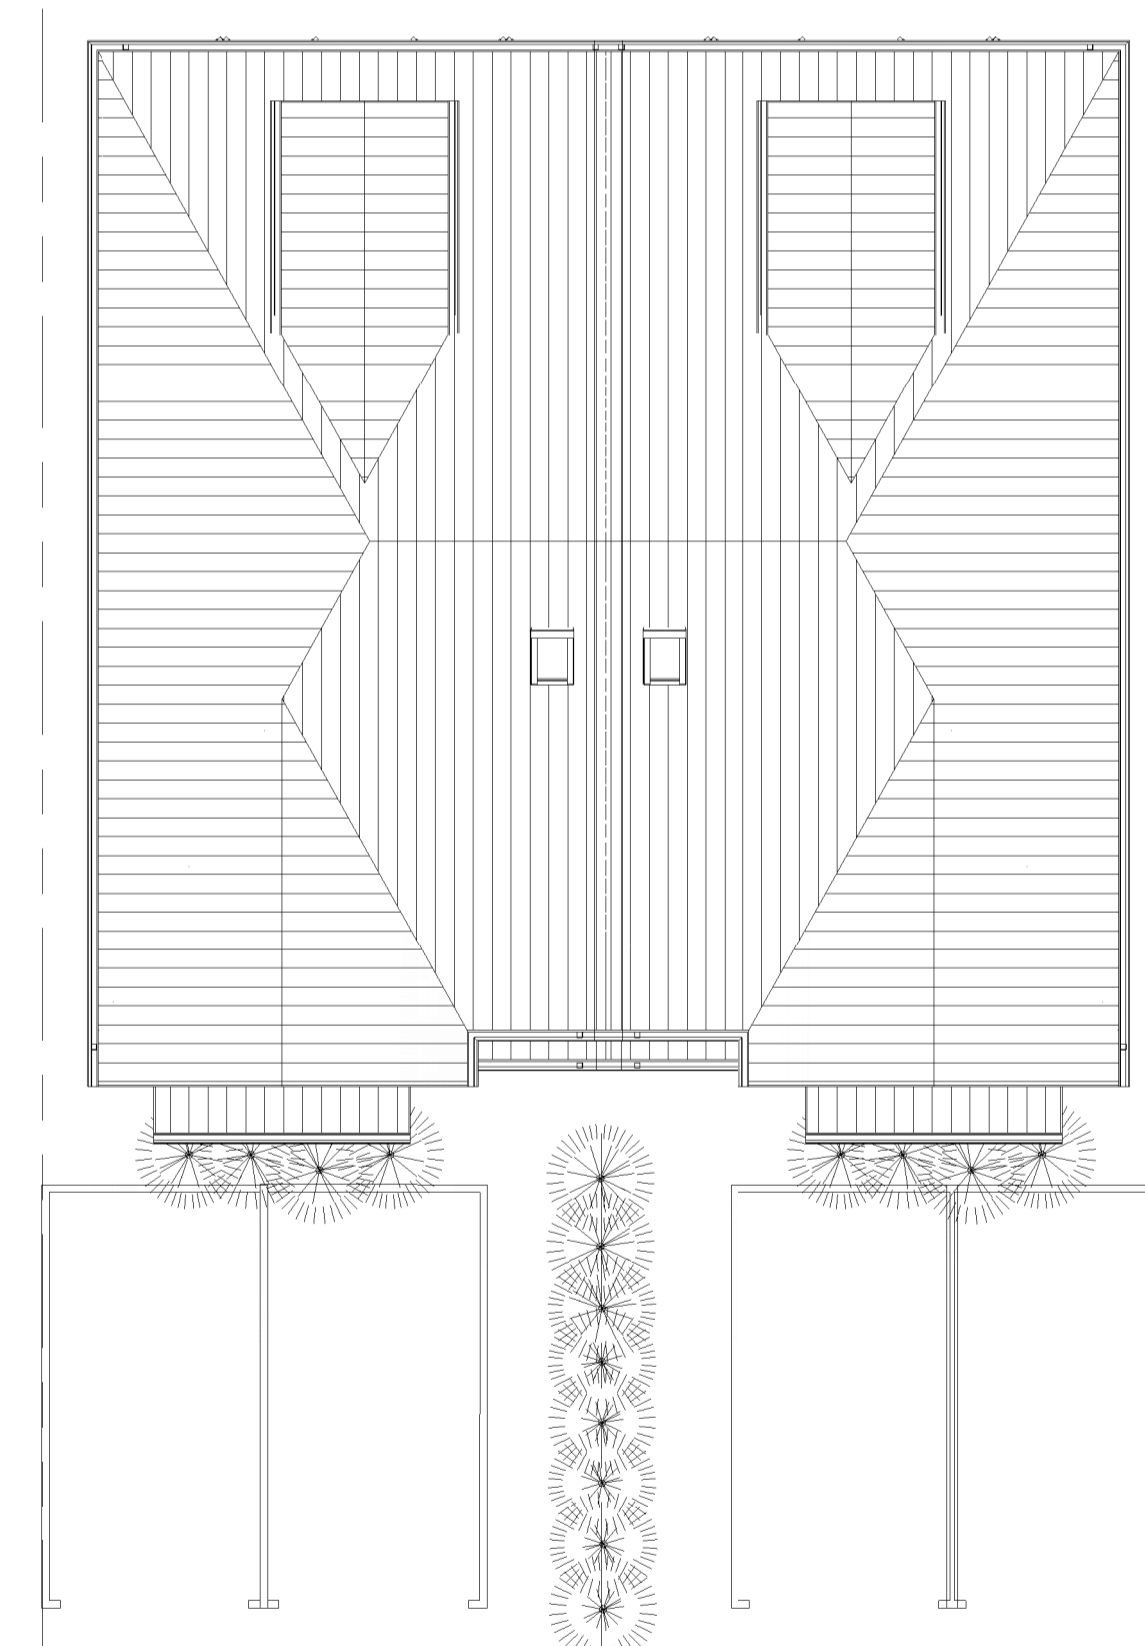

8 Roof Plan - Proposed
1 : 100

Rev	By/Chk	Date	Description
B	PH/PH	24-05-15	Dormer amended
A	RR/PH	23-03-15	Elevation names amended

Contractors are to check dimensions of all issued drawings and to notify the Architect immediately of any discrepancy
DO NOT SCALE
bga architects is the trading name of bernard gooding associates lp



Copyright Reserved
Mingleidge House | 17-23 rectory grove | leigh on sea | essex | s49 2ta
tel: 01702 410527 fax: 01702 470841
email: info@bga-architects.com web: www.bga-architects.com
QC01

Client:
Mr Michael Bailey

Project Description
97 Salisbury Avenue, Leigh on Sea,
Essex, SS9 2JN

Drawing Title:
Proposed Plans and Elevations

Project No: 15-171	Draw No: 1-400
Date: 30/11/15	Drawn By: PH
Scale: 1 : 100	Chk By: RM
	Revision: B

FOR COMMENT ONLY