


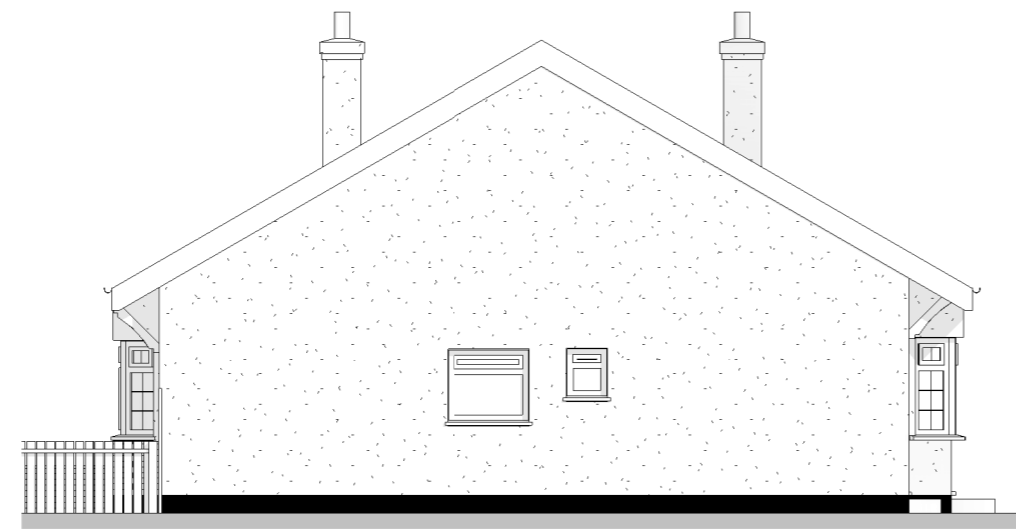


1 Existing Elevation - West  
1 : 100




2 Existing Elevation - South  
1 : 100




3 Existing Elevation - East  
1 : 100

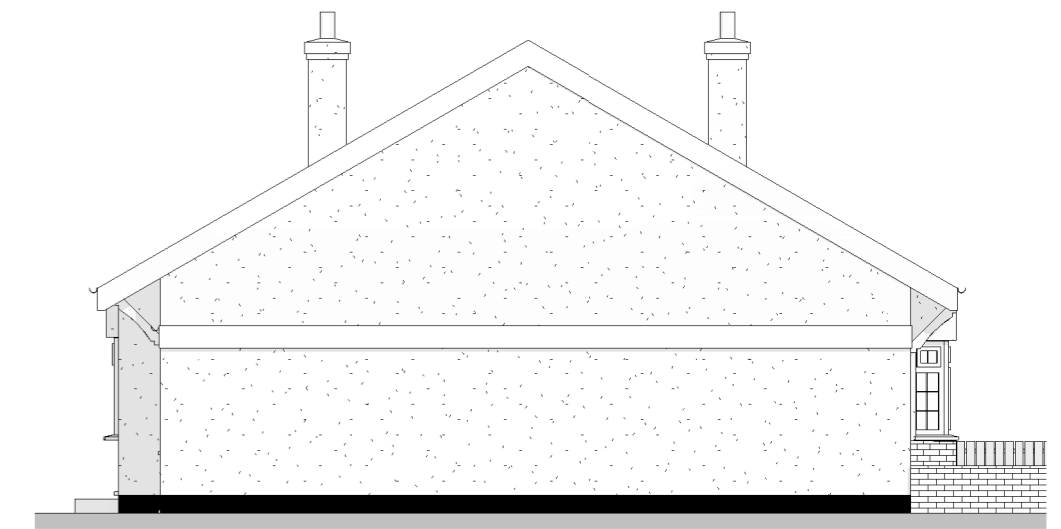

4 Existing Elevation - North  
1 : 100

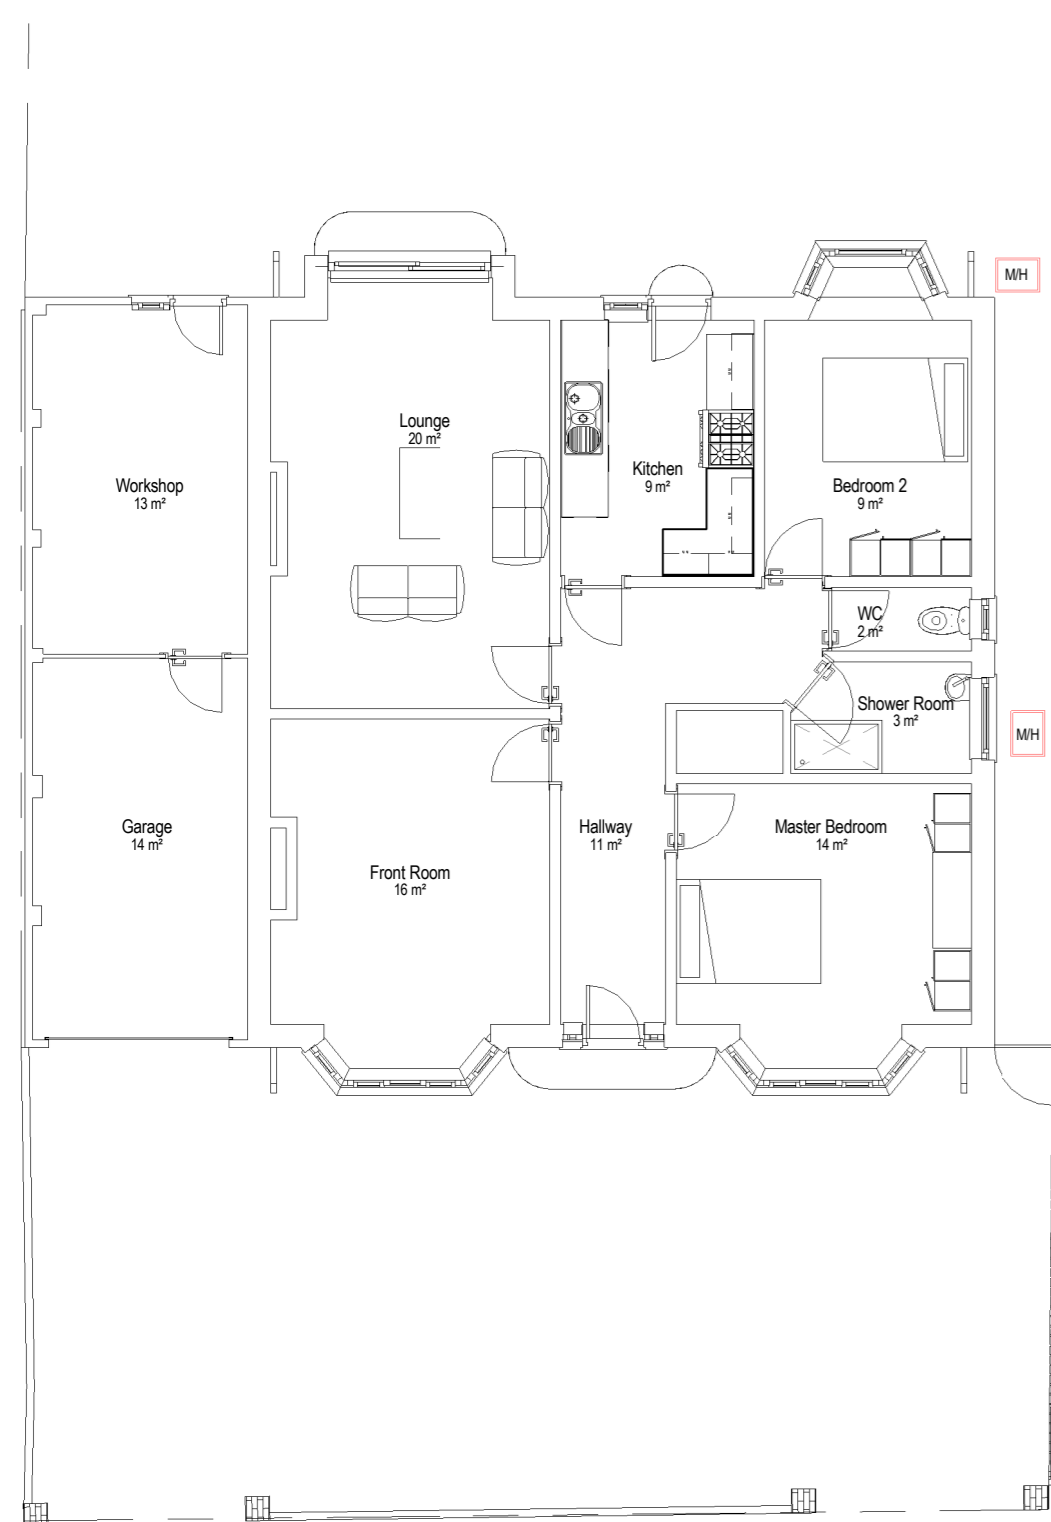


5 Ground Floor - Existing  
1 : 100

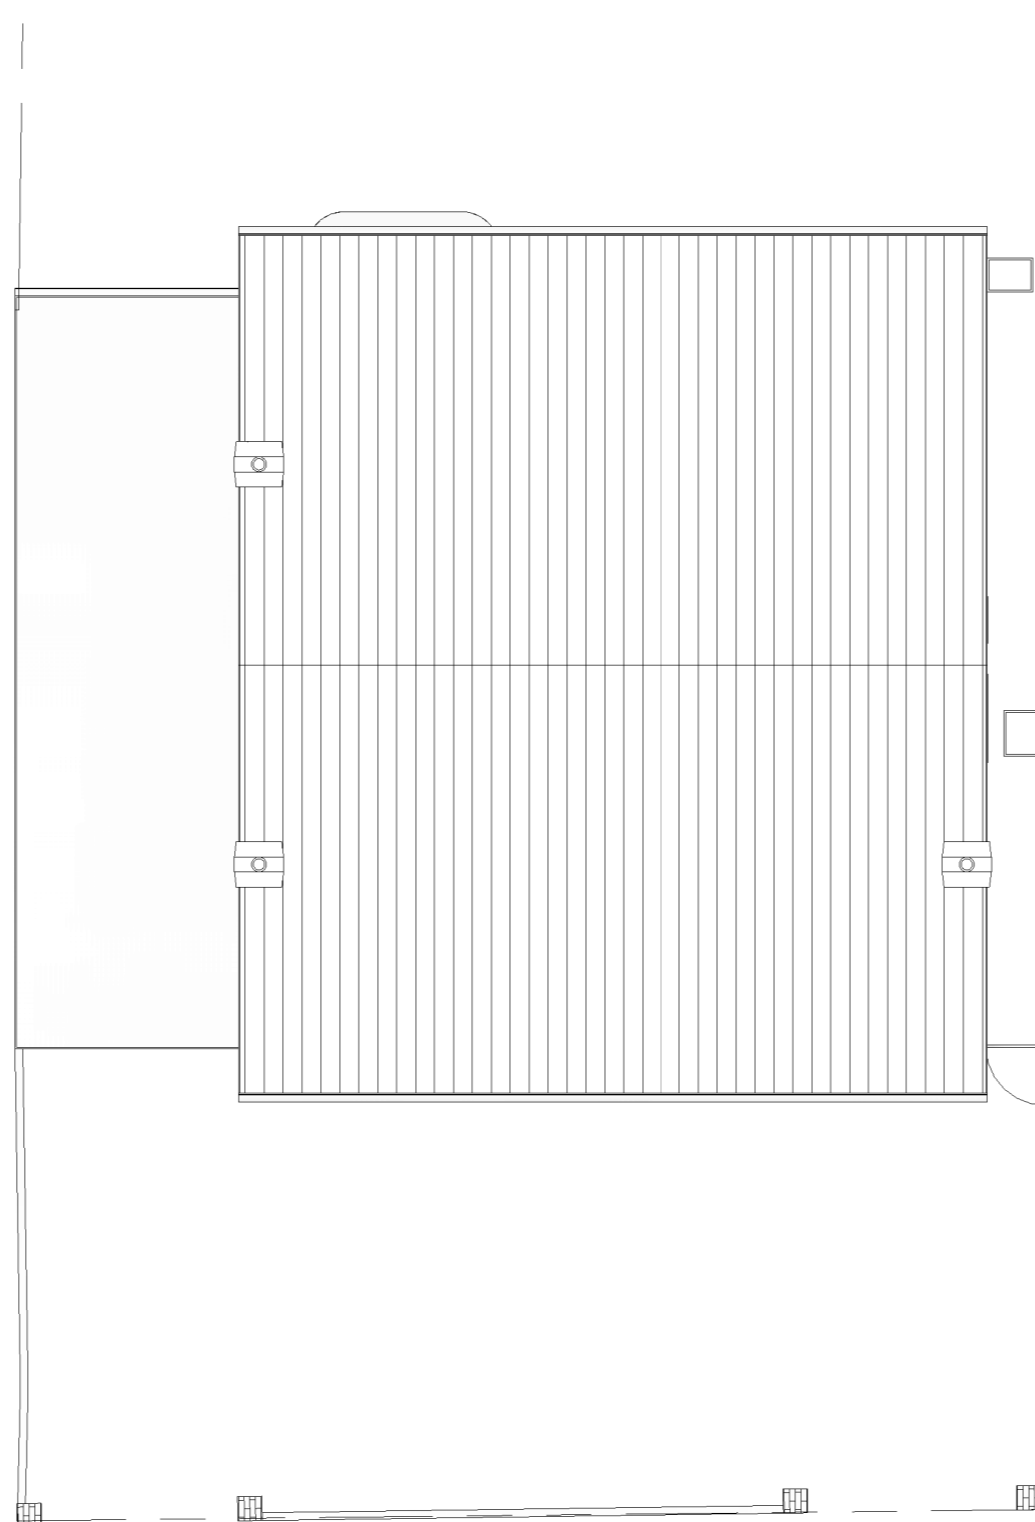


6 Roof Plan - Existing  
1 : 100

Bus Stop

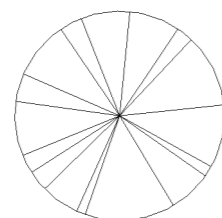

!

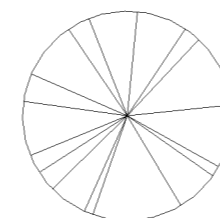

Rev	By/Chk	Date	Description
Contractors are to check dimensions of all issued drawings and to notify the Architect immediately of any discrepancy			
DO NOT SCALE			
bga architects is the trading name of bernard gooding associates llp			

**bga** architects  
© Copyright Reserved

kingsbridge house / 17-23 rectory grove / leigh on sea / essex / ss9 2ha  
tel: 01702 471057 fax: 01702 470841  
email: info@bga-architects.com web: www.bga-architects.com  
QCV1

Client:  
**Narrate Properties Ltd**

Project Description  
**274 Elmsleigh Drive  
Leigh on Sea  
Essex SS9 4JR**

Drawing Title:  
**Existing Plans and Elevations**

Project No.: <b>16-004</b>	Dwg No.: <b>1-001</b>
Date: <b>17/02/16</b>	Drawn By: <b>SK</b>
Scale: <b>1 : 100 @ A2</b>	Chk By: <b>PH</b>
	Revision

TOWN PLANNING